

GENERAL SPECIFICATIONS

EXCEPTIONS NOTED

1. Architect to provide specifications of finishes.

1. GC to provide louver templates for proper cut outs.
2. GC to provide all equipment specs for proper spacing.

EXCLUSIONS

1. Work does not include running trim, WINDOW SILL as pertains to millwork.
2. Work does not include blocking of any kind within the walls.
Blocking on elevations shown for reference
3. Work does not include caulking from cabinet or top to wall.
5. Work does not include the installation of any mechanical electrical or plumbing components of the project unless specifically noted.
6. Work does not include glass or glazing.
7. Work does not include wood doors.
8. Work does not include painting or staining.
9. Work does not include steel as pertains to millwork.

Project:





SPECIALTY ORTHOPEDIC GROUP
OF MISSISSIPPI, PLLC EXPANSION

1211 SOUTH GLOSTER ST.
TUPELO, MISSISSIPPI 38801

CONTRACT SCOPE & INDEX OF DRAWINGS

#	DESCRIPTION	# OF ROOMS	SHEET #
1	INDEX & SCOPE	N/A	MM0.1
2	KEY PLAN	N/A	MM0.2.0 - MM0.2.1
3	FINISH / HARDWARE SCHEDULE	N/A	MM0.3
4	WAITING	1	MM1.0 - MM1.1
5	TYP. EXAM	16	MM2.0
6	STORAGE P200	1	MM3.0 - MM3.4
7	S/W	1	MM4.0
8	CONTROL	1	MM5.0 - MM5.2
9	DICTATION	4	MM6.0 - MM6.1
10	NURSE STATION P209	1	MM7.0 - MM7.3
11	NURSE STATION P192	1	MM8.0 - MM8.1
12	NURSE OFFICE	3	MM9.0 - MM9.1
13	HALL	1	MM10.0
14	STORAGE	2	MM11.0
15	DICTATION P193	1	MM12.0
16	WINDOW SILL	1	MM13.0
17	SECTIONS	N/A	S.01 - S.13


GENERAL SYMBOLS	
-----------------	--

    SYMBOL	DESCRIPTION	SYMBOL	DESCRIPTION
	FINISH MARK		SECTION MARK
	HARDWARE TYPE		GRAIN DIRECTION
	ELEVATION MARK		REVISION MARK

MM0.1

ALL DIMENSIONS TO BE VIF PRIOR TO FABRICATION | ALL MATERIAL CONNECTIONS TBD IN SHOP TO BEST ACCOMMODATE SPECIFIC PIECE | REF. TO MM0.3 FOR FINISH & HARDWARE SYMBOLS

- REF. TO DWG MM3.0 - MM3.4 FOR DETAILS
STORAGE P200
- REF. TO DWG MM10.0 FOR DETAILS
HALL
- REF. TO DWG MM11.0 FOR DETAILS
STORAGE
- REF. TO DWG MM9.0 - MM9.1 FOR DETAILS
NURSE OFFICE
- REF. TO DWG MM5.0 - MM5.2 FOR DETAILS
CONTROL
- REF. TO DWG MM4.0 FOR DETAILS
S/W
- REF. TO DWG MM6.0 - MM6.1 FOR DETAILS
DICTATION
- REF. TO DWG MM7.0 - MM7.3 FOR DETAILS
NURSE STATION P209
- REF. TO DWG MM1.0 - MM1.1 FOR DETAILS
WAITING
- REF. TO DWG MM8.0 - MM8.1 FOR DETAILS
NURSE STATION P192
- REF. TO DWG MM12.0 FOR DETAILS
DICTATION P193

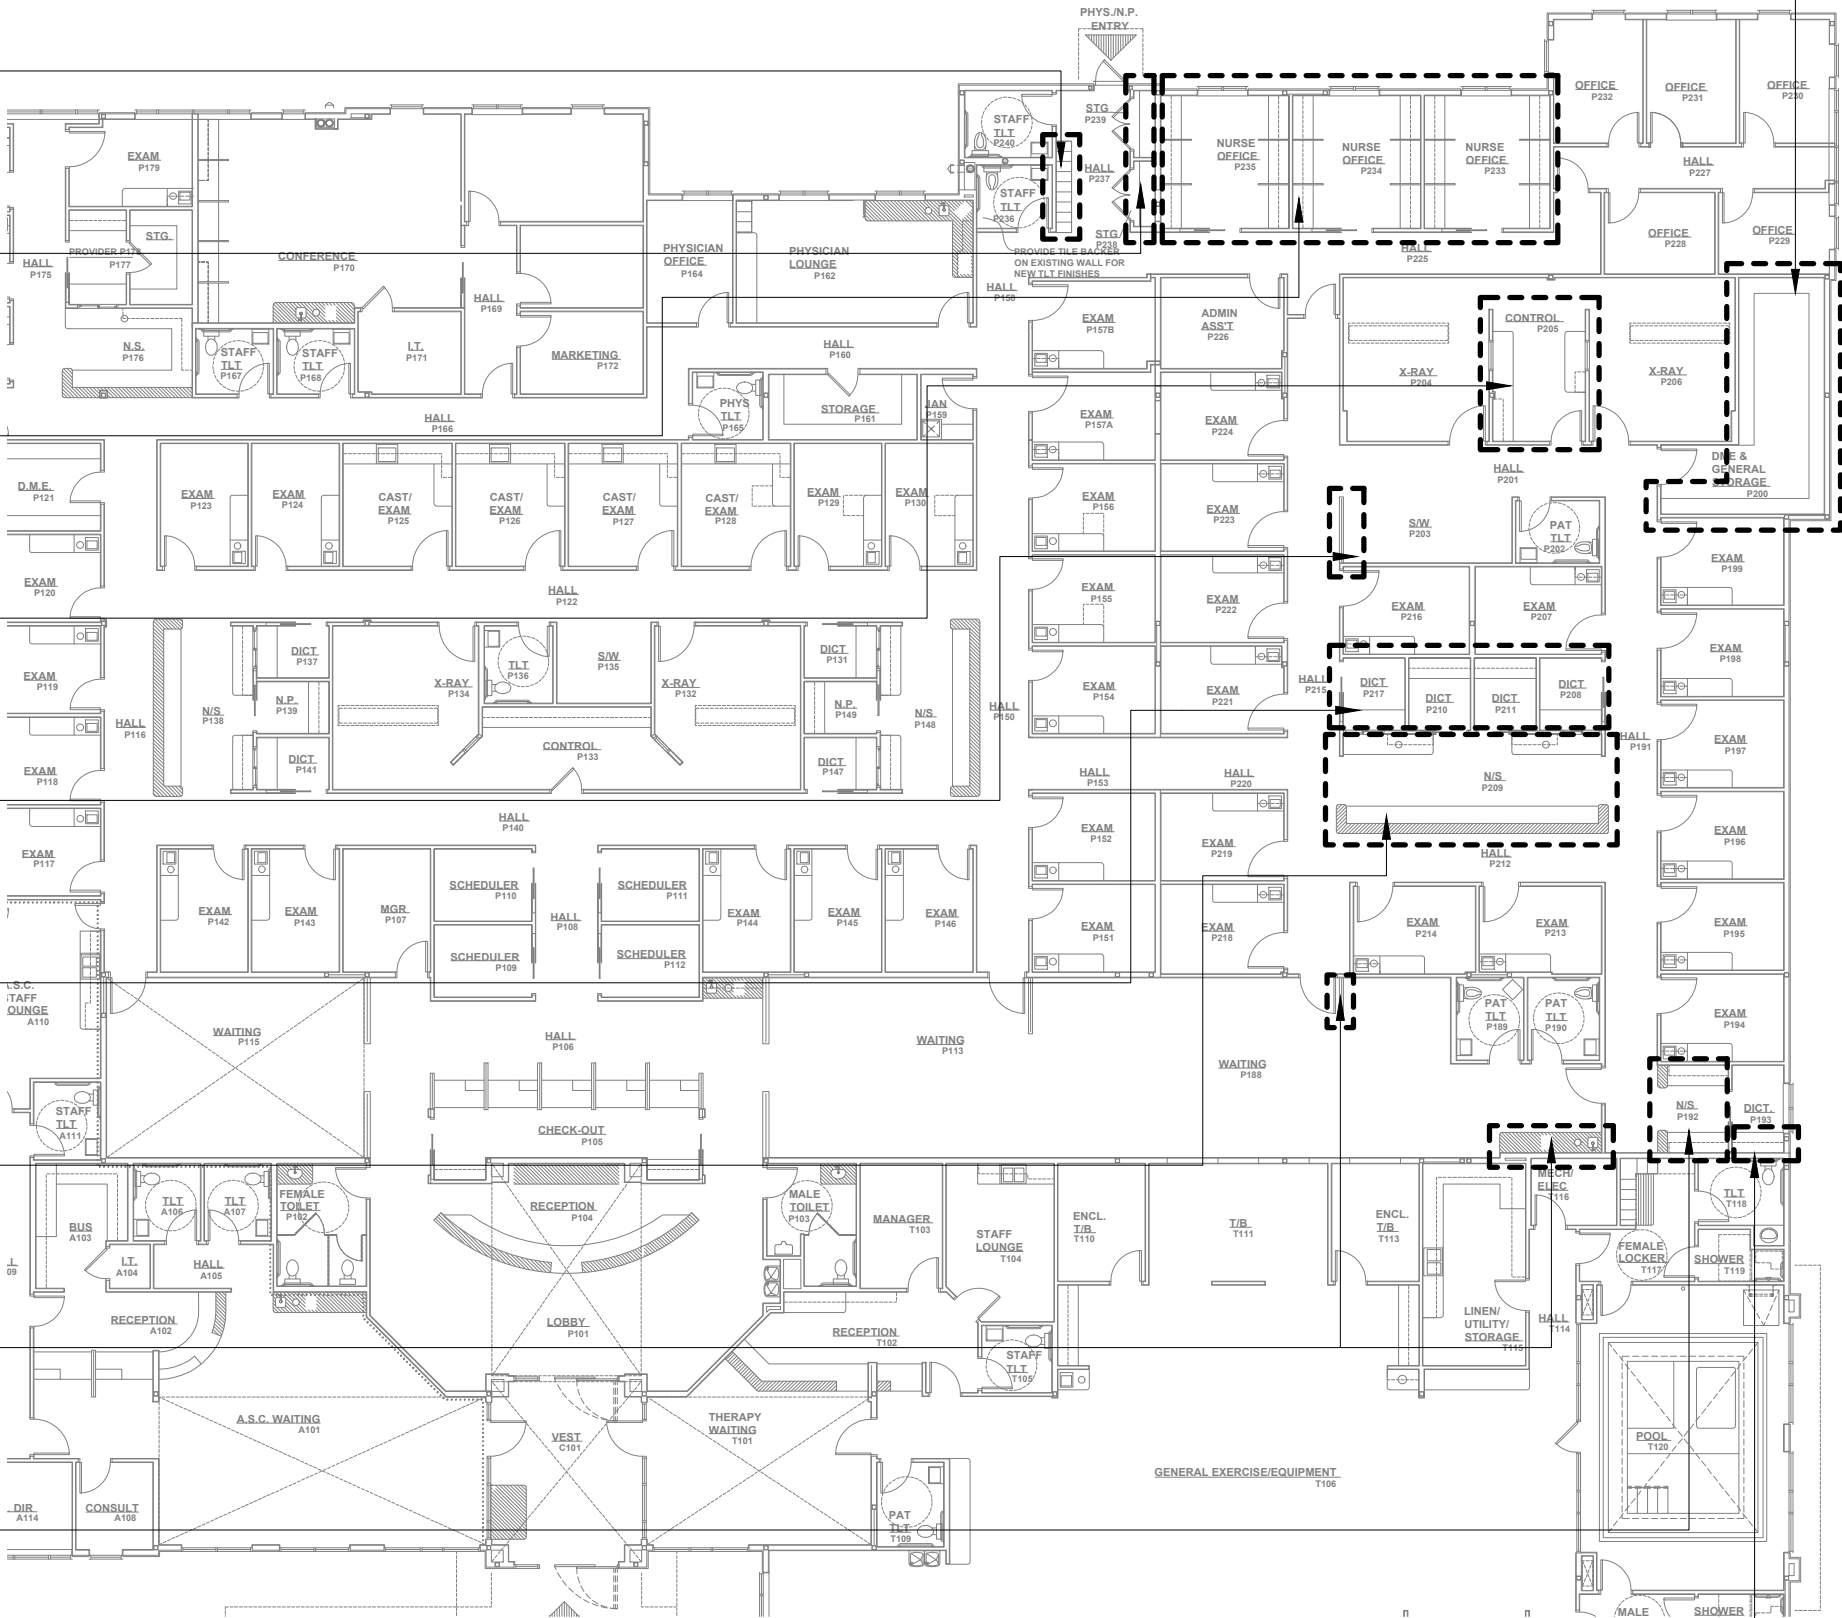

Date:

Rev/Date:

Project:

Specialty Orthopedic Group
of Mississippi, PLLC Expansion

1211 South Gloster St.
Tupelo, Mississippi 38801

Drawn By:

ARCHETON

7547 Dover Ridge Ct.
Blacklick, OH 43004
p: 614-556-1888
e: contact@archeton-cad.com
https://archeton-cad.com

Drawn By:

BM/GK

KEY PLAN

Sheet:

MM0.2.0

REF. TO DWG MM2.0 FOR DETAILS
TYP. EXAM



Date:

Rev/Date:

Project:

SPECIALTY ORTHOPEDIC GROUP
OF MISSISSIPPI, PLLC EXPANSION

1211 SOUTH GLOSTER ST.
TUPELO, MISSISSIPPI 38801

Drawn By:

ARCHETON
7547 Dover Ridge Ct.
Blacklick, OH 43004
p: 614-556-1888
e: contact@archeton-cad.com
https://archeton-cad.com

Drawn By:

BM/GK

KEY PLAN - TYP. EXAM

Sheet:

MM0.2.1

ALL DIMENSIONS TO BE VIF PRIOR TO FABRICATION | ALL MATERIAL CONNECTIONS TBD IN SHOP TO BEST ACCOMMODATE SPECIFIC PIECE | REF. TO MM0.3 FOR FINISH & HARDWARE SYMBOLS

FINISH SCHEDULE						
TYPE	MATERIAL	MANUFACTURER	MODEL #	COLOR/FINISH	LOCATION	SPECIFICATIONS/NOTES
ML-1	MELAMINE	TBD	TBD	TBD	REF. TO DRAWINGS	-
PL-1	PLASTIC LAMINATE	LAMINART	3082-VT	BRONZED PEARWOOD	REF. TO DRAWINGS	-
PL-2	PLASTIC LAMINATE	NEVAMAR	WZ2007-PV	TENDU	REF. TO DRAWINGS	-
PL-3	PLASTIC LAMINATE	LAMINART	5307-T	NATURAL GRAY CONCRETE	REF. TO DRAWINGS	
PL-4	PLASTIC LAMINATE	ARBORITE	P-395 CA	ARCTIC ICE	REF. TO DRAWINGS	
PL-5	PLASTIC LAMINATE	ARBORITE	P-345 CA	TBD	REF. TO DRAWINGS	
QZ-1	QUARTZ	CAMBRIA	2cm	SEAGROVE	REF. TO DRAWINGS	-
SS-3	SOLID SURFACE	CORIAN	1/2"	CARBON CONCRETE/MATTE	REF. TO DRAWINGS	-
SS-4	SOLID SURFACE	CORIAN	1/2"	CAMEO WHITE/MATTE	REF. TO DRAWINGS	-

BY OTHERS						
LPR-1	LAMINATE RAISED PANELING	LAMINART	3082-VT	BRONZED PEARWOOD	N/A	BY OTHERS

HARDWARE SCHEDULE							
#	TYPE	MATERIAL	MANUFACTURER	MODEL #/SIZE	COLOR/FINISH	LOCATION	SPECIFICATIONS / NOTES
DS-1	DRAWER SLIDE	METAL	RICHELIEU	4501	ZINC FINISH	REF. TO DRAWINGS	LENGTHS TBD
GR-1	GROMMETS	METAL	TBD	TBD	TBD	REF. TO DRAWINGS	TG FLIP-TOP SERIES
HI-1	HINGES	METAL	BLUM INSERTA	73T5590B/ 120°	STANDARD	REF. TO DRAWINGS	2 / DOOR U.N.O.
LO-1	DRAWER LOCK	METAL	OLYMPUS	TBD	TBD	REF. TO DRAWINGS	-
LO-2	CABINET LOCK	METAL	OLYMPUS	TBD	TBD		
PI-1	SHELF PINS	METAL	KV 388	5mm	SILV W/ CLEAR PAST. REST & COATING	REF. TO DRAWINGS	-
PU-1	PULLS	STEEL	HAFELE	116.07.027	TBD	REF. TO DRAWINGS	-
SB-1	SUPPORT BRACKETS	METAL	TBD	15x21	PRIMED TO BE PAINTED BY OTHERS EXCEPT NURSE STATION P209 DESK - BLACK BRACKETS	REF. TO DRAWINGS	-

Date:

Rev/Date:

Project:

SPECIALTY ORTHOPEDIC GROUP
OF MISSISSIPPI, PLLC EXPANSION

1211 SOUTH GLOSTER ST.
TUPELO, MISSISSIPPI 38801

Drawn By:

ARCHETON
7547 Dover Ridge Ct.
Blacklick, OH 43004
p: 614-556-1888
e: contact@archeton-cad.com
https://archeton-cad.com

Drawn By:

BM/GK

FINISHES

Sheet:



MM0.3

ALL DIMENSIONS TO BE VIF PRIOR TO FABRICATION | ALL MATERIAL CONNECTIONS TBD IN SHOP TO BEST ACCOMMODATE SPECIFIC PIECE | REF. TO MM0.3 FOR FINISH & HARDWARE SYMBOLS

1
MM1.0


WAITING - 1 ROOM (P188)
FLOOR PLAN

ARCH. REF. A2.1B SCALE: 1/2"=1'-0" @ 11"x17"

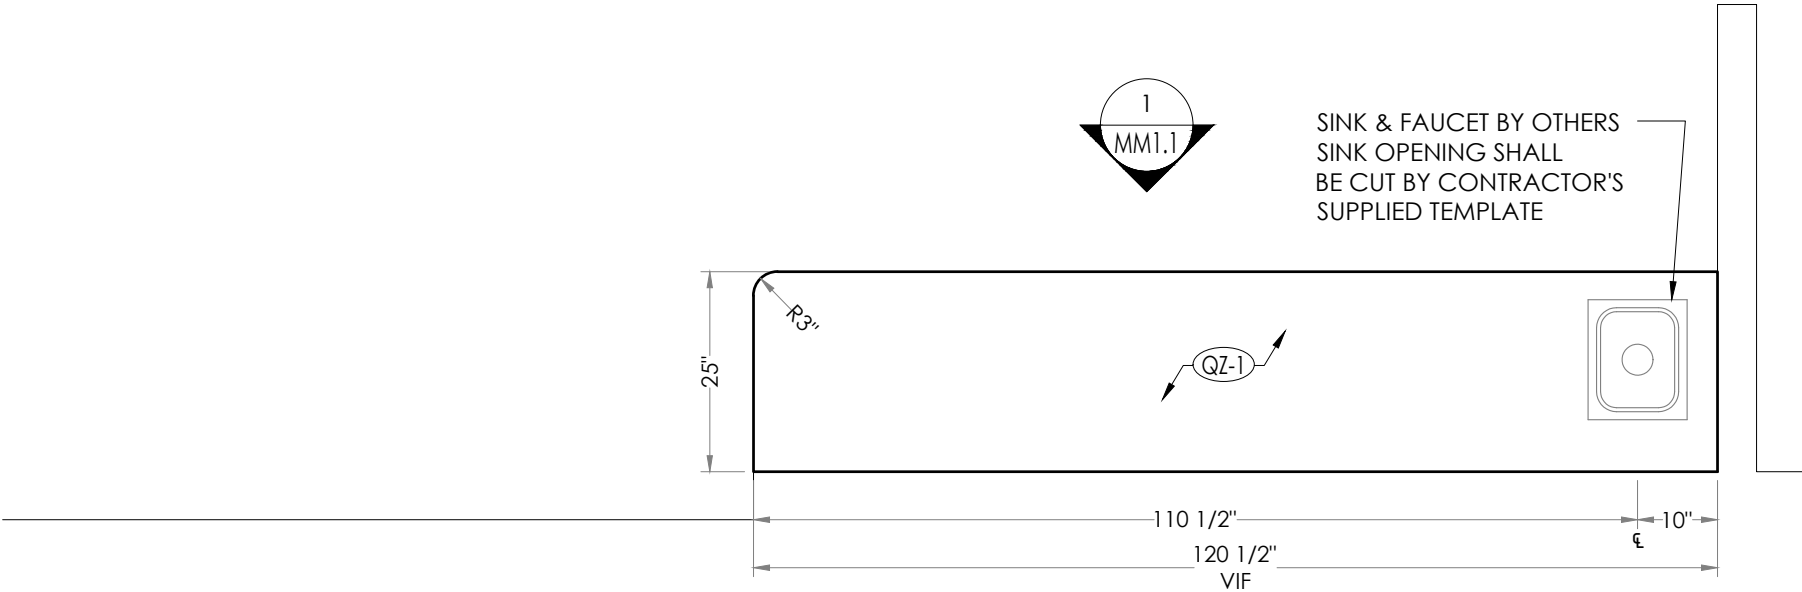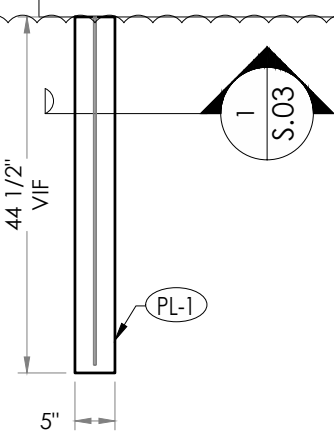

Date:	
Rev/Date:	
Project: SPECIALTY ORTHOPEDIC GROUP OF MISSISSIPPI, PLLC EXPANSION 1211 SOUTH GLOSTER ST. TUPELO, MISSISSIPPI 38801	
Drawn By: ARCHETON 7547 Dover Ridge Ct. Blacklick, OH 43004 p: 614-556-1888 e: contact@archeton-cad.com https://archeton-cad.com	Drawn By: BM/GK
Sheet: WAITING - 1 ROOM (P188)	
ALL DIMENSIONS TO BE VIF PRIOR TO FABRICATION ALL MATERIAL CONNECTIONS TBD IN SHOP TO BEST ACCOMMODATE SPECIFIC PIECE REF. TO MM0.3 FOR FINISH & HARDWARE SYMBOLS	

MM1.0

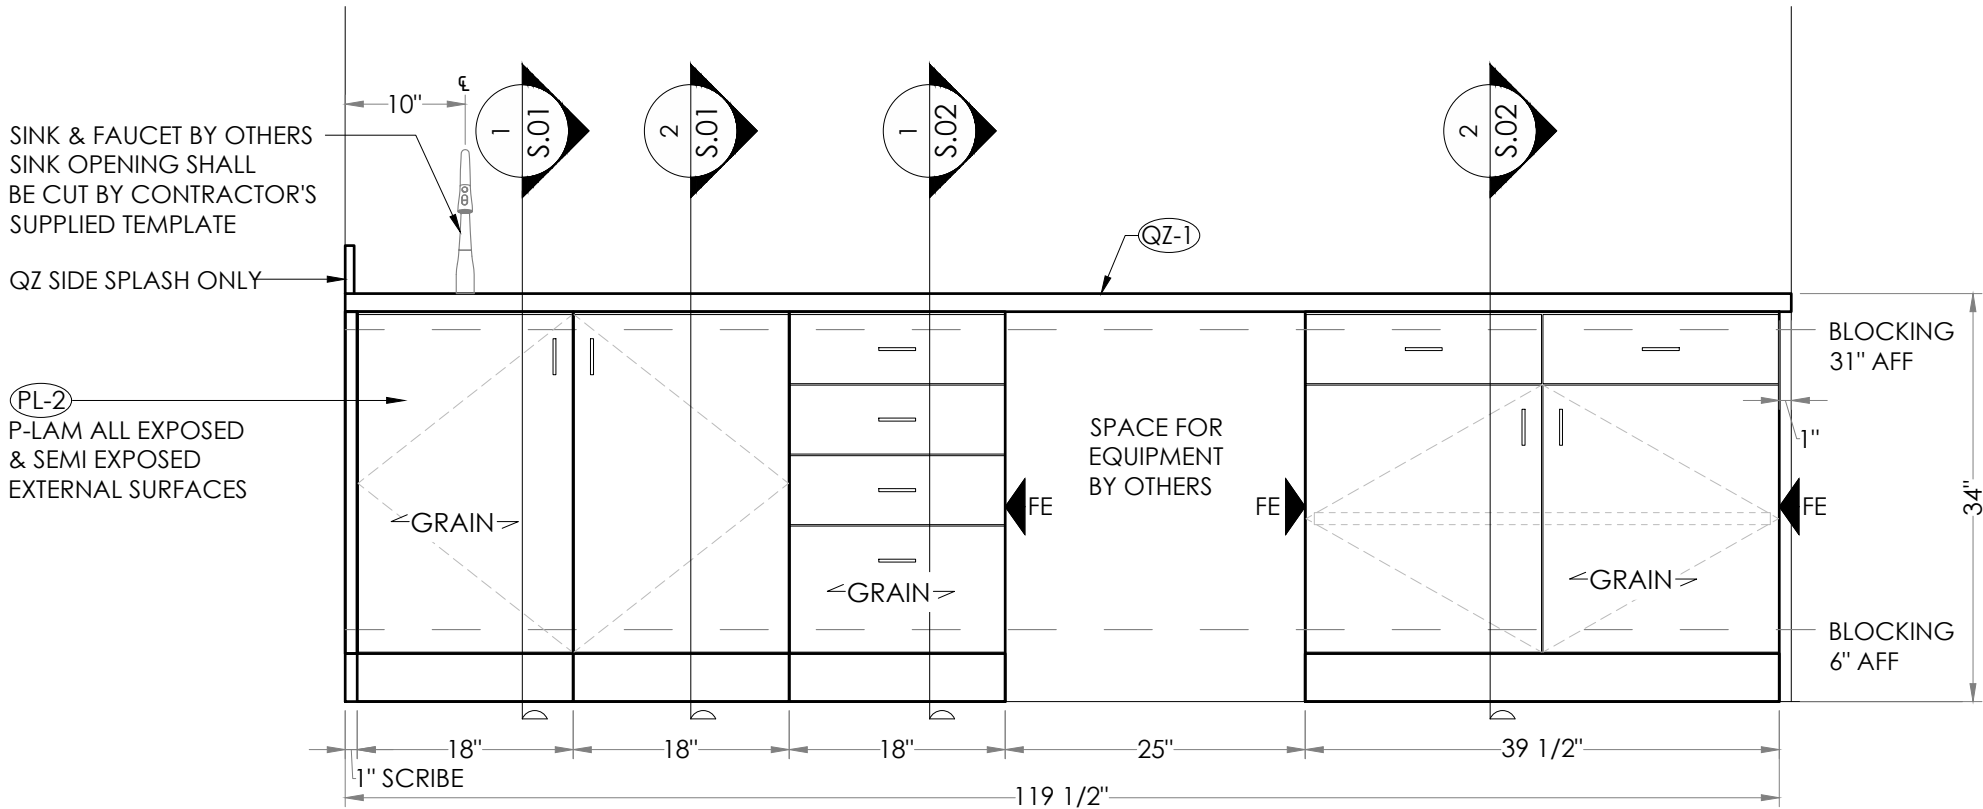

1 **WAITING - 1 ROOM (P188)**
MM1.1 **ELEVATION** ARCH. REF. P1/A6.1 SCALE: 3/4"=1'-0" @ 11"x17"

Date:

Rev/Date:

Project:

SPECIALTY ORTHOPEDIC GROUP
OF MISSISSIPPI, PLLC EXPANSION
1211 SOUTH GLOSTER ST.
TUPELO, MISSISSIPPI 38801

Drawn By:

ARCHETON
7547 Dover Ridge Ct.
Blacklick, OH 43004
p: 614-556-1888
e: contact@archeton-cad.com
https://archeton-cad.com


Drawn By:

BM/GK

Sheet:

WAITING - 1 ROOM (P188)

ALL DIMENSIONS TO BE VIF PRIOR TO FABRICATION | ALL MATERIAL CONNECTIONS TBD IN SHOP TO BEST ACCOMMODATE SPECIFIC PIECE | REF. TO MM0.3 FOR FINISH & HARDWARE SYMBOLS

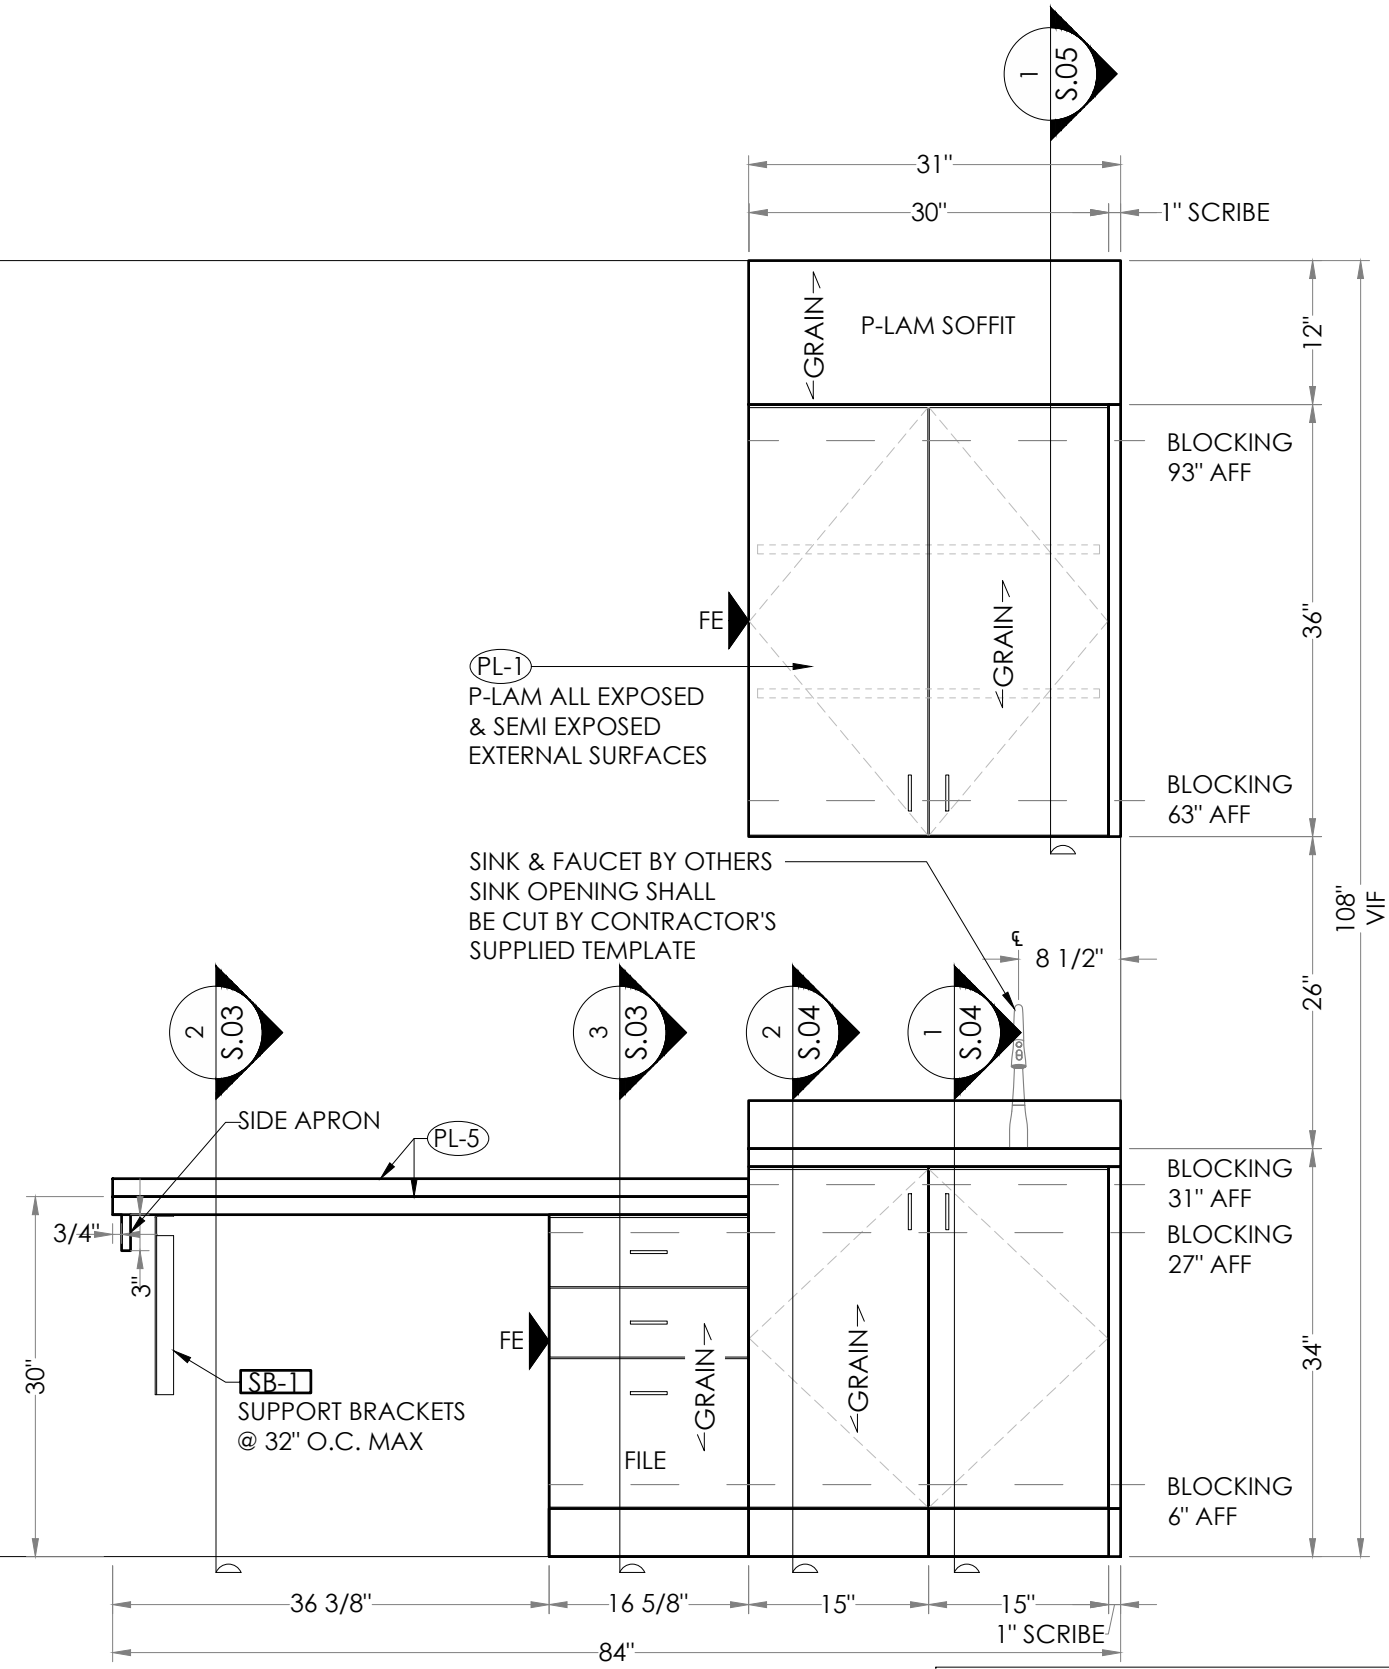

1 **TYP. EXAM - 16 ROOMS**
MM2.0 ELEVATION ARCH. REF. P2/A6.1 SCALE: 3/4"=1'-0" @ 11"x17"

LIST OF TYPICAL ROOMS:
A1 P214, A2 P218, A3 P219, A4 P221, A5 P222,
A6 P223, A7 P224, A8 P216, B1 P213, B2 P194,
B3 P195, B4 P196, B5 P197, B6 P198, B7 P199,
B8 P207

Date:

Rev/Date:

Project:

Specialty Orthopedic Group
Of Mississippi, PLLC Expansion
1211 South Gloster St.
Tupelo, Mississippi 38801

Drawn By:

ARCHETON
7547 Dover Ridge Ct.
Blacklick, OH 43004
p: 614-556-1888
e: contact@archeton-cad.com
https://archeton-cad.com

Drawn By:

BM/GK


Piece:

TYP. EXAM - 16 ROOMS

Sheet:

MM2.0

ALL DIMENSIONS TO BE VIF PRIOR TO FABRICATION | ALL MATERIAL CONNECTIONS TBD IN SHOP TO BEST ACCOMMODATE SPECIFIC PIECE | REF. TO MM0.3 FOR FINISH & HARDWARE SYMBOLS

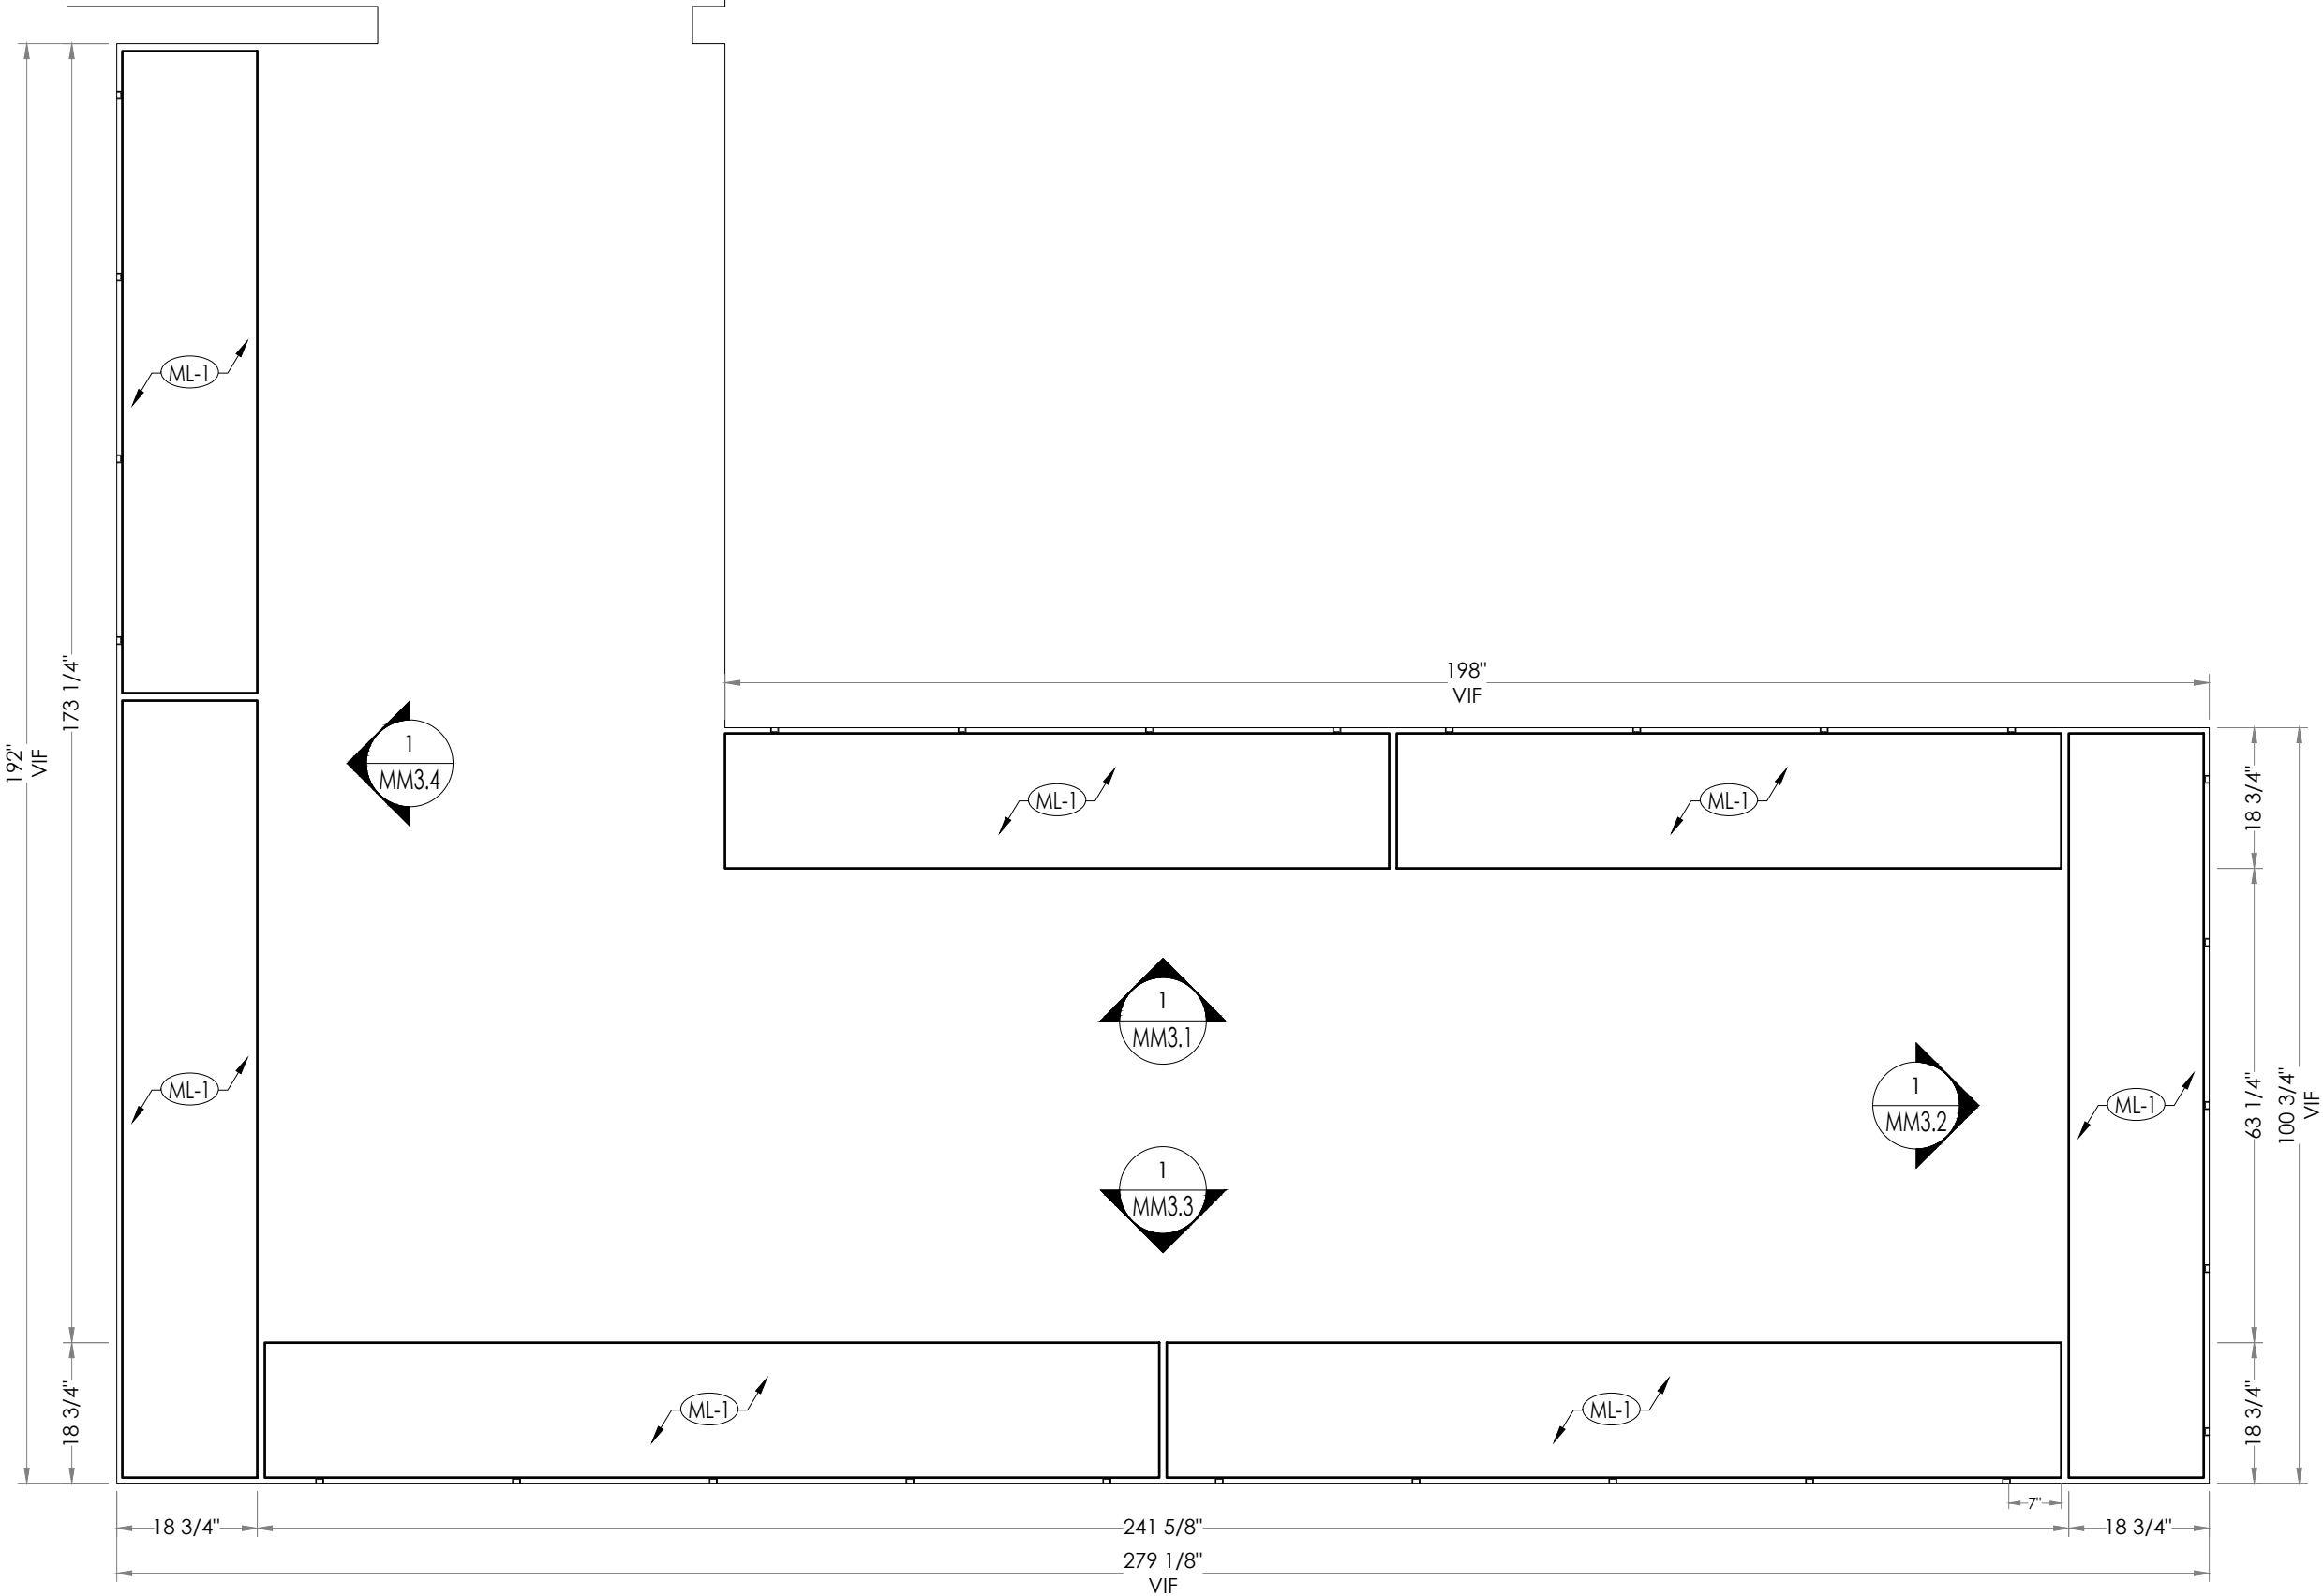

1
MM3.0

STORAGE - 1 ROOM (P200)
FLOOR PLAN

ARCH. REF. A2.1 SCALE: 1/2"=1'-0" @ 11"x17"

Date:

Rev/Date:

Project:

Specialty Orthopedic Group
of Mississippi, PLLC Expansion
1211 South Gloster St.
Tupelo, Mississippi 38801

Drawn By:

ARCHETON
7547 Dover Ridge Ct.
Blacklick, OH 43004
p: 614-556-1888
e: contact@archeton-cad.com
https://archeton-cad.com

Drawn By:

BM/GK

Piece:

STORAGE - 1 ROOM (P200)

Sheet:


MM3.0

ALL DIMENSIONS TO BE VIF PRIOR TO FABRICATION | ALL MATERIAL CONNECTIONS TBD IN SHOP TO BEST ACCOMMODATE SPECIFIC PIECE | REF. TO MM0.3 FOR FINISH & HARDWARE SYMBOLS

1
MM3.1

STORAGE - 1 ROOM (P200)
ELEVATION

ARCH. REF. P3/A6.1 SCALE: 3/4"=1'-0" @ 11"x17"

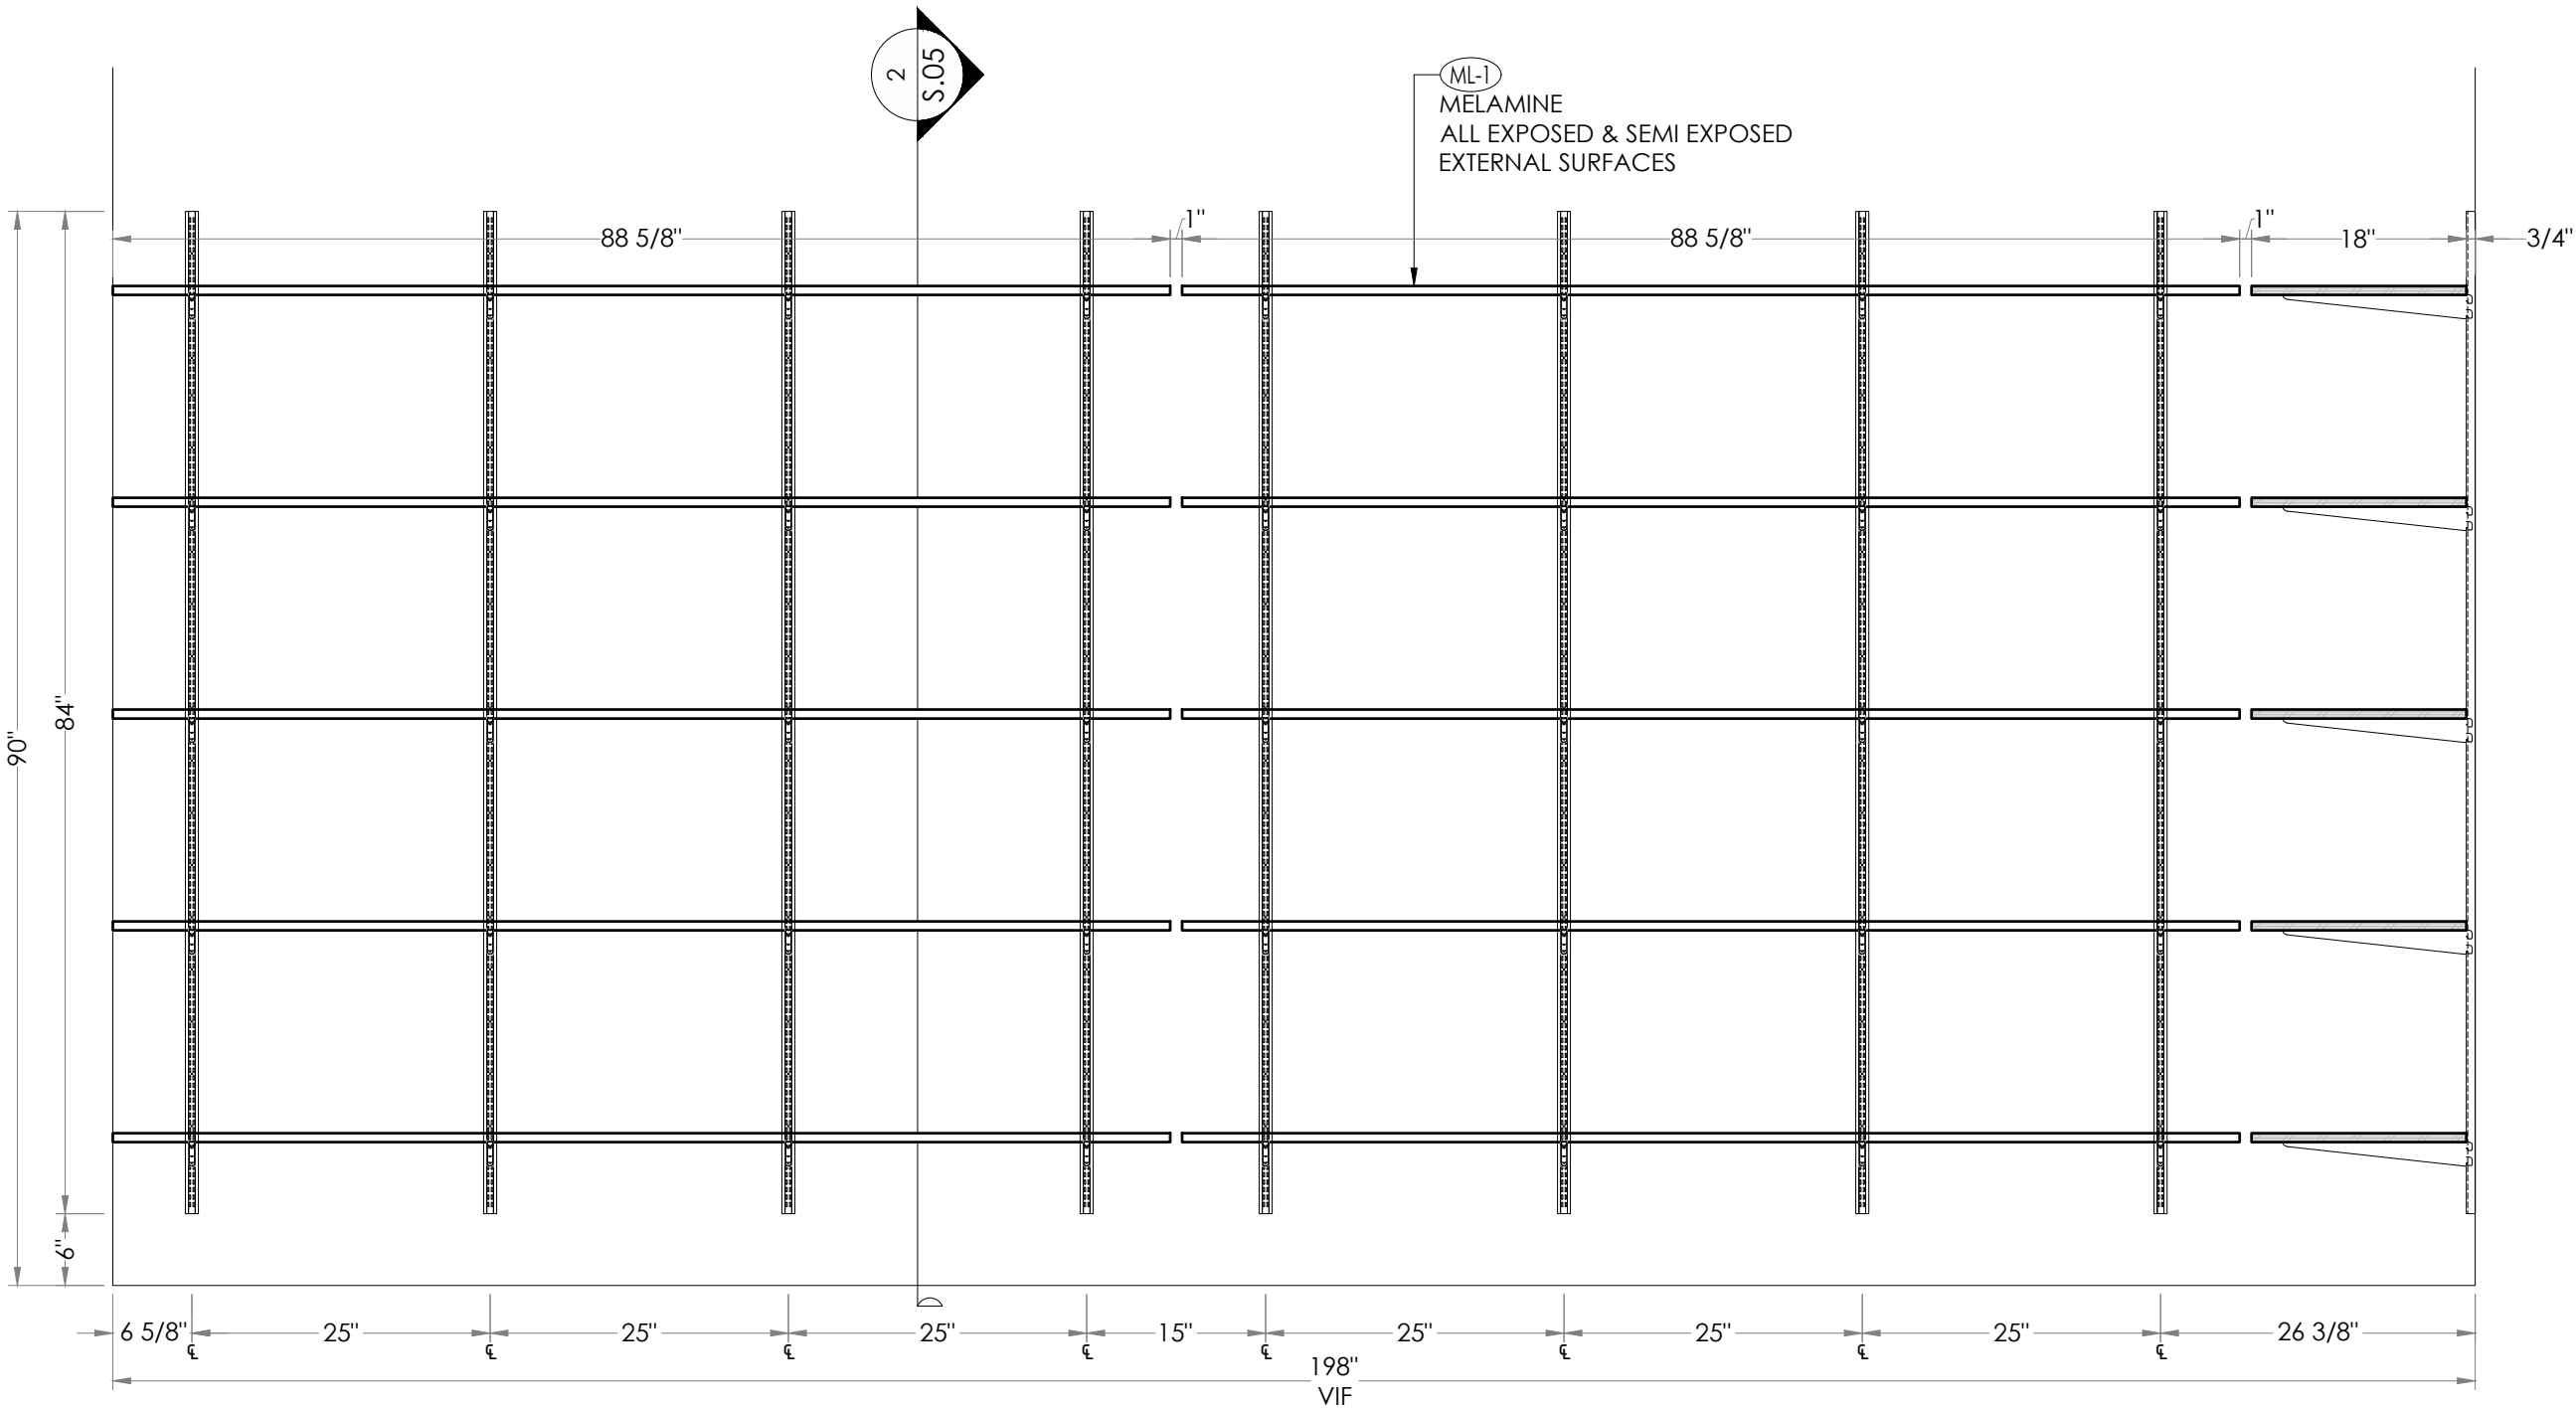

Date:

Rev/Date:

Project:
SPECIALTY ORTHOPEDIC GROUP
OF MISSISSIPPI, PLLC EXPANSION
1211 SOUTH GLOSTER ST.
TUPELO, MISSISSIPPI 38801


Drawn By:
ARCHETON
7547 Dover Ridge Ct.
Blacklick, OH 43004
p: 614-556-1888
e: contact@archeton-cad.com
https://archeton-cad.com

Drawn By:
BM/GK
STORAGE - 1 ROOM (P200)

Sheet:


MM3.1

ALL DIMENSIONS TO BE VIF PRIOR TO FABRICATION | ALL MATERIAL CONNECTIONS TBD IN SHOP TO BEST ACCOMMODATE SPECIFIC PIECE | REF. TO MM0.3 FOR FINISH & HARDWARE SYMBOLS

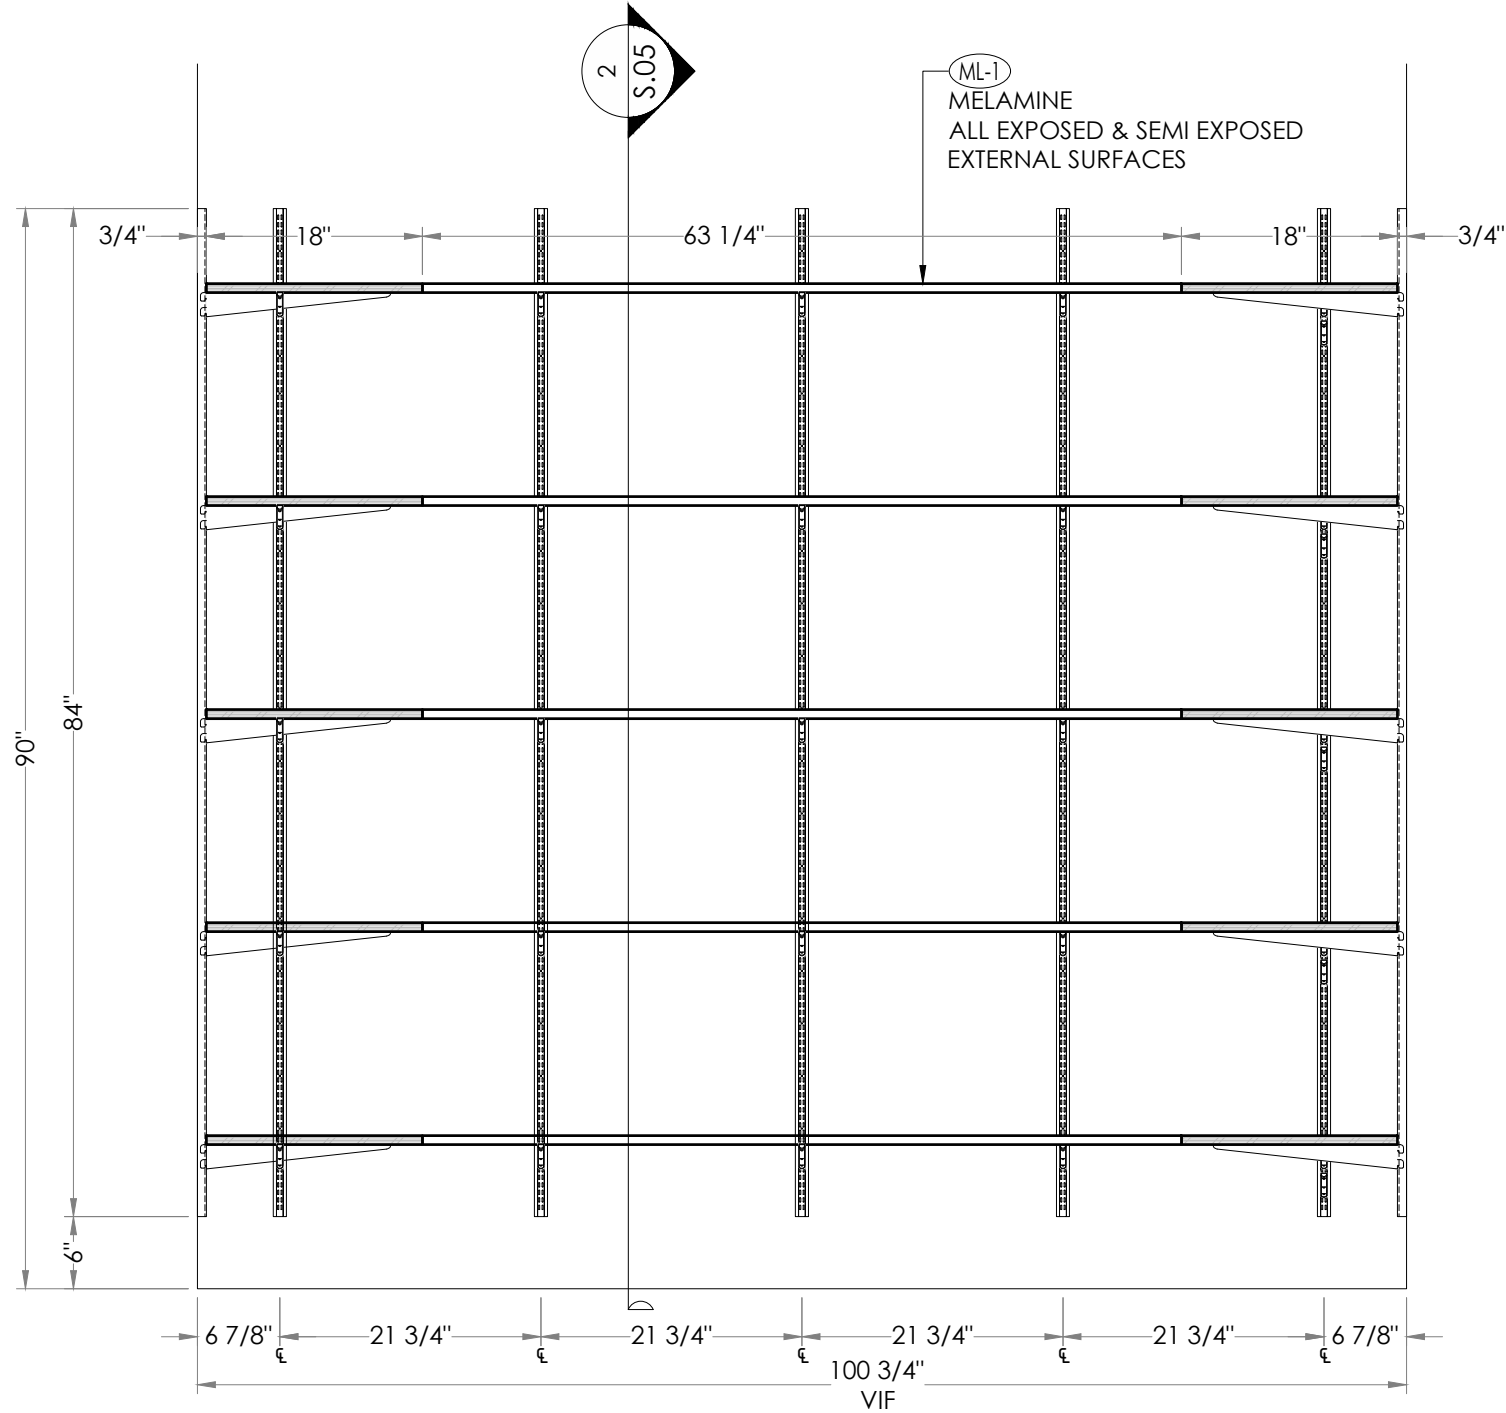

1 **STORAGE - 1 ROOM (P200)**
MM3.2 **ELEVATION** ARCH. REF. P4/A6.1 SCALE: 3/4"=1'-0" @ 11"x17"

Date:	
Rev/Date:	
Project: SPECIALTY ORTHOPEDIC GROUP OF MISSISSIPPI, PLLC EXPANSION 1211 SOUTH GLOSTER ST. TUPELO, MISSISSIPPI 38801	
Drawn By: ARCHETON 7547 Dover Ridge Ct. Blacklick, OH 43004 p: 614-556-1888 e: contact@archeton-cad.com https://archeton-cad.com	Drawn By: BM/GK
Sheet: STORAGE - 1 ROOM (P200) ALL DIMENSIONS TO BE VIF PRIOR TO FABRICATION ALL MATERIAL CONNECTIONS TBD IN SHOP TO BEST ACCOMMODATE SPECIFIC PIECE REF. TO MM0.3 FOR FINISH & HARDWARE SYMBOLS	

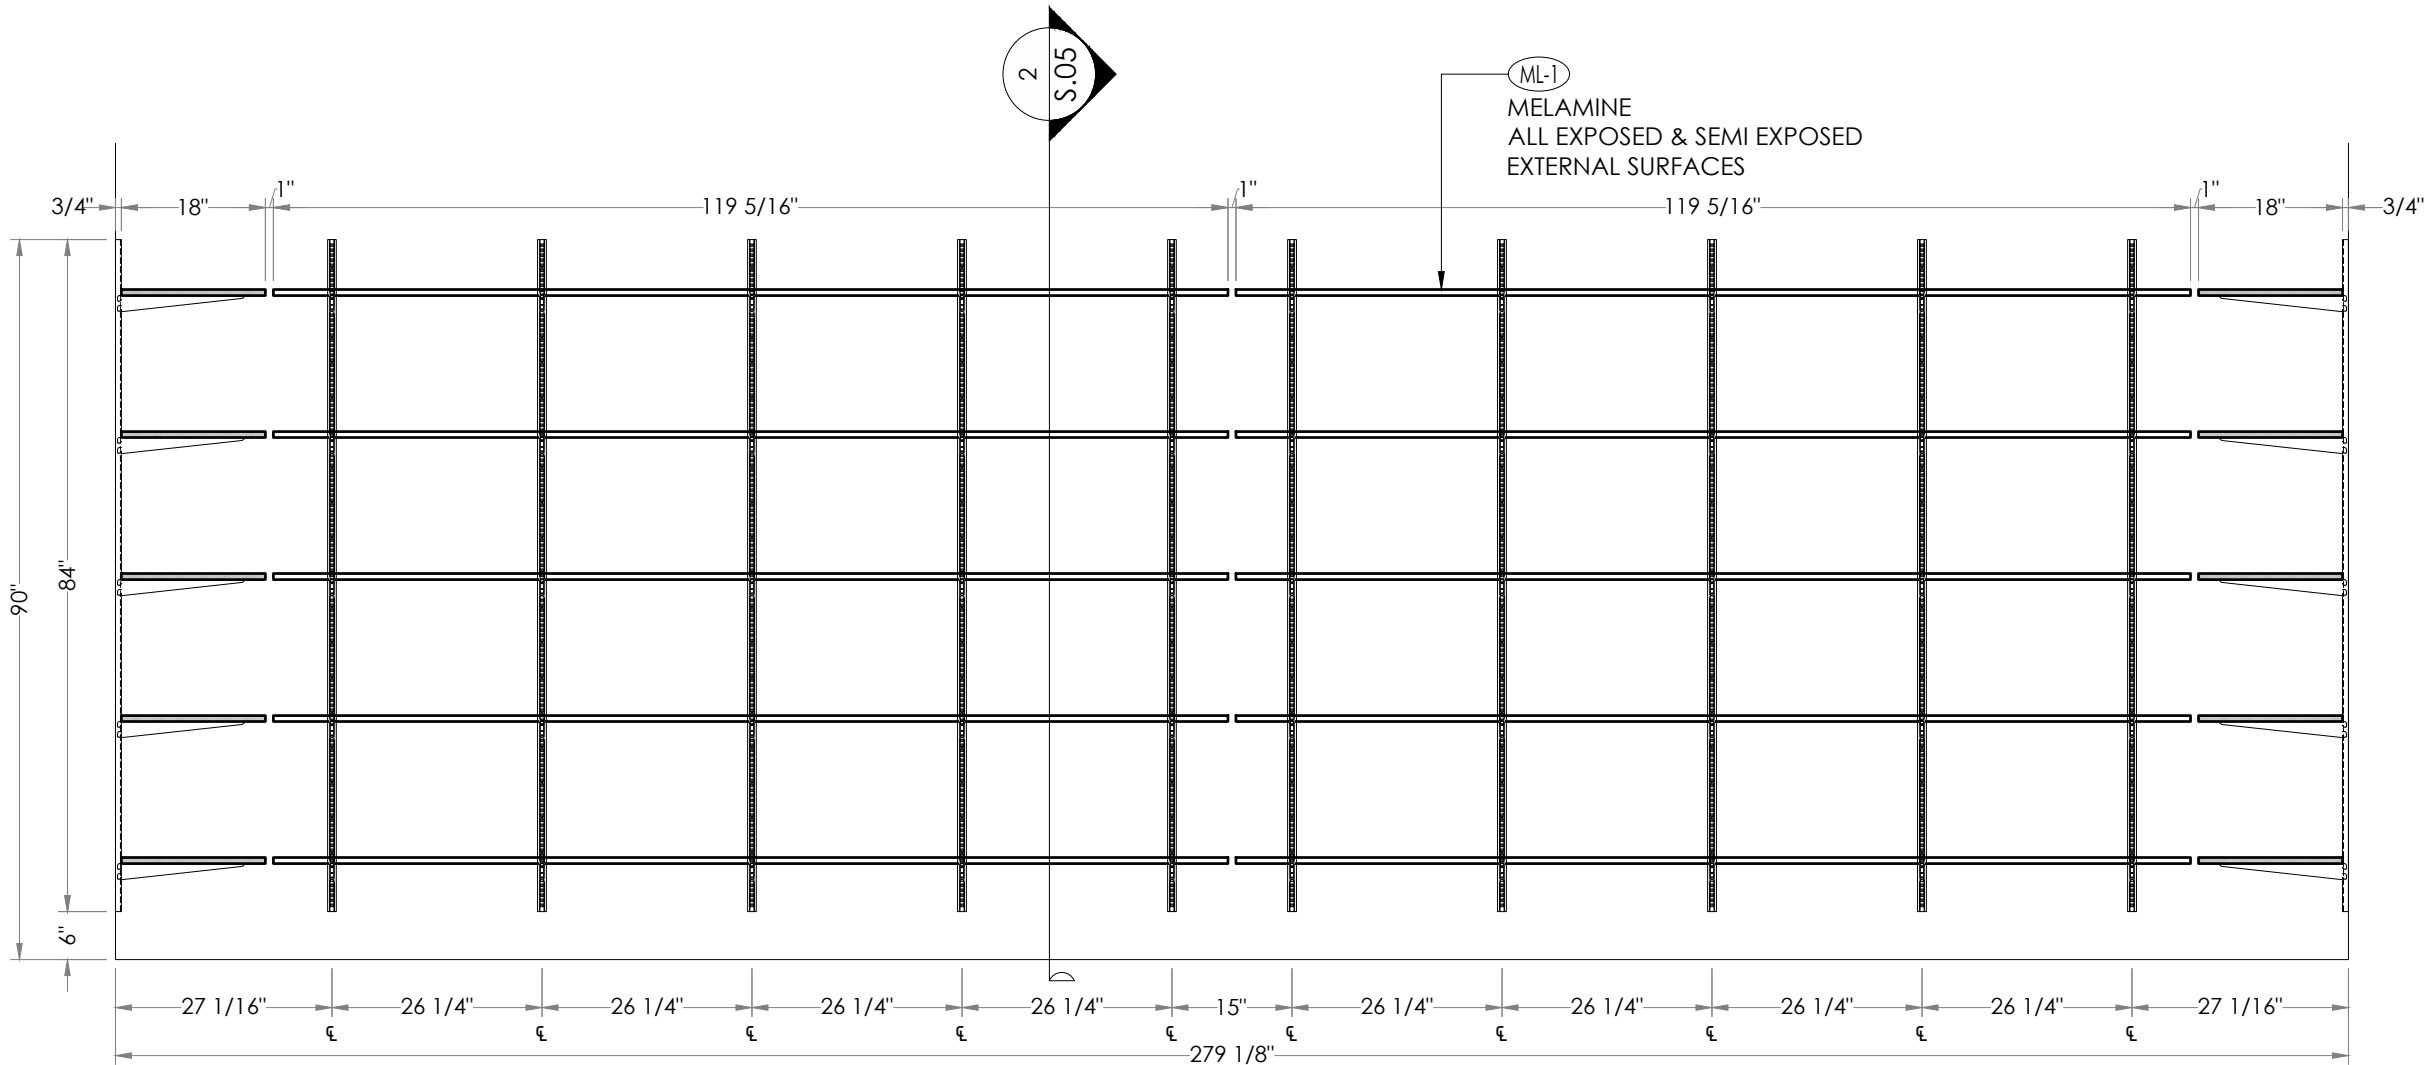

1 **STORAGE - 1 ROOM (P200)**
MM3.3 ELEVATION ARCH. REF. P5/A6.1 SCALE: 1/2"=1'-0" @ 11"x17"

Date:

Rev/Date:

Project:

SPECIALTY ORTHOPEDIC GROUP
OF MISSISSIPPI, PLLC EXPANSION
1211 SOUTH GLOSTER ST.
TUPELO, MISSISSIPPI 38801

Drawn By:

ARCHETON

7547 Dover Ridge Ct.
Blacklick, OH 43004
p: 614-556-1888
e: contact@archeton-cad.com
https://archeton-cad.com

Drawn By:

BM/GK

Piece:

STORAGE - 1 ROOM (P200)

Sheet:


MM3.3

ALL DIMENSIONS TO BE VIF PRIOR TO FABRICATION | ALL MATERIAL CONNECTIONS TBD IN SHOP TO BEST ACCOMMODATE SPECIFIC PIECE | REF. TO MM0.3 FOR FINISH & HARDWARE SYMBOLS

1
MM3.4

STORAGE - 1 ROOM (P200)
ELEVATION

ARCH. REF. P6/A6.1 SCALE: 3/4"=1'-0" @ 11"x17"

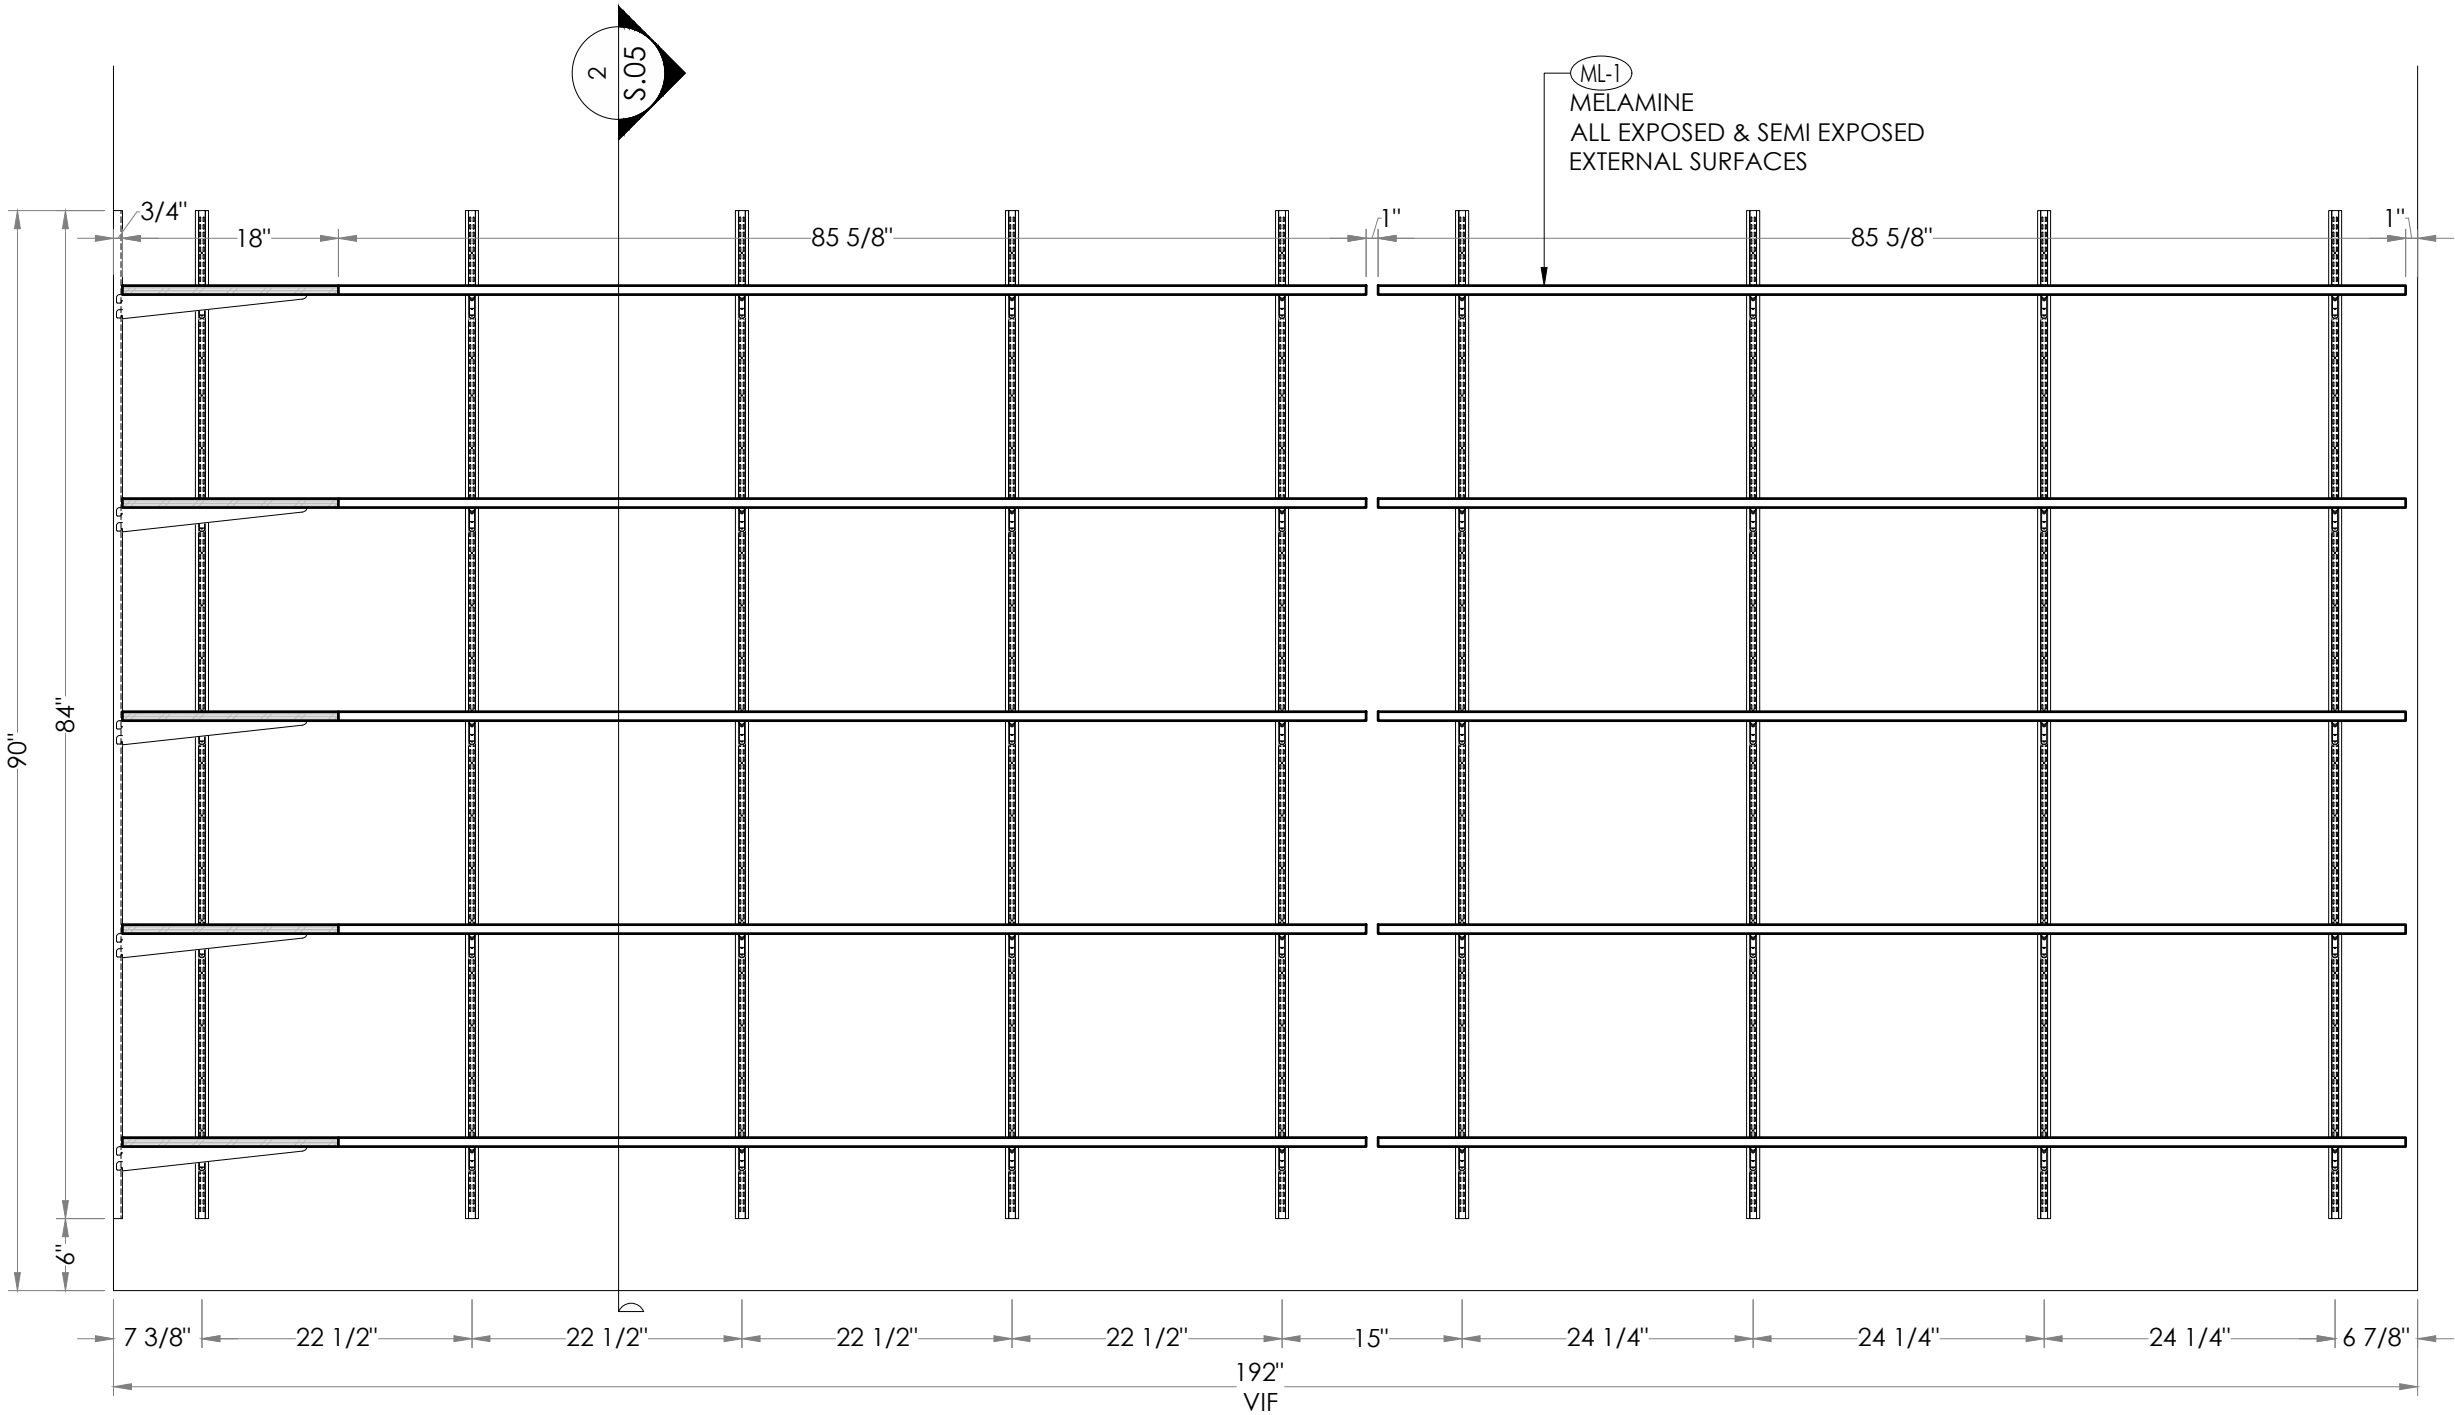

Date:

Rev/Date:

Project:
SPECIALTY ORTHOPEDIC GROUP
OF MISSISSIPPI, PLLC EXPANSION
1211 SOUTH GLOSTER ST.
TUPELO, MISSISSIPPI 38801

Drawn By:
ARCHETON
7547 Dover Ridge Ct.
Blacklick, OH 43004
p: 614-556-1888
e: contact@archeton-cad.com
https://archeton-cad.com

Drawn By:
BM/GK
Piece:
STORAGE - 1 ROOM (P200)

Sheet:


MM3.4

ALL DIMENSIONS TO BE VIF PRIOR TO FABRICATION | ALL MATERIAL CONNECTIONS TBD IN SHOP TO BEST ACCOMMODATE SPECIFIC PIECE | REF. TO MM0.3 FOR FINISH & HARDWARE SYMBOLS

1
MM4.0

S/W - 1 ROOM (P203)
FLOOR PLAN

ARCH. REF. A2.1A SCALE: 3/4"=1'-0" @ 11"x17"

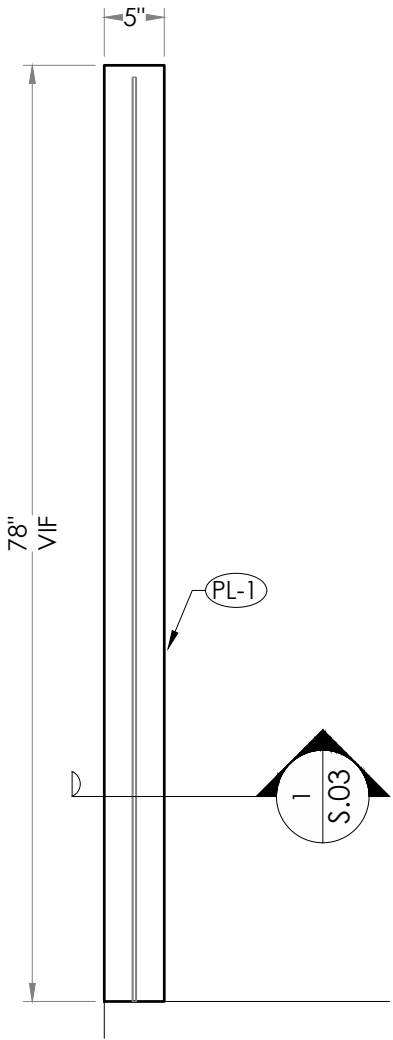

MM4.0

Sheet:

Piece:
S/W - 1 ROOM (P203)

Drawn By:
BM/GK

Drawn By:
ARCHETON
7547 Dover Ridge Ct.
Blacklick, OH 43004
p: 614-556-1888
e: contact@archeton-cad.com
<https://archeton-cad.com>

Project:
SPECIALTY ORTHOPEDIC GROUP
OF MISSISSIPPI, PLLC EXPANSION
1211 SOUTH GLOSTER ST.
TUPELO, MISSISSIPPI 38801

Rev/Date:


Date:

ALL DIMENSIONS TO BE VIF PRIOR TO FABRICATION | ALL MATERIAL CONNECTIONS TBD IN SHOP TO BEST ACCOMMODATE SPECIFIC PIECE | REF. TO MM0.3 FOR FINISH & HARDWARE SYMBOLS

1
MM5.0

CONTROL - 1 ROOM (P205)
FLOOR PLAN

ARCH. REF. A2.1A SCALE: 3/4"=1'-0" @ 11"x17"

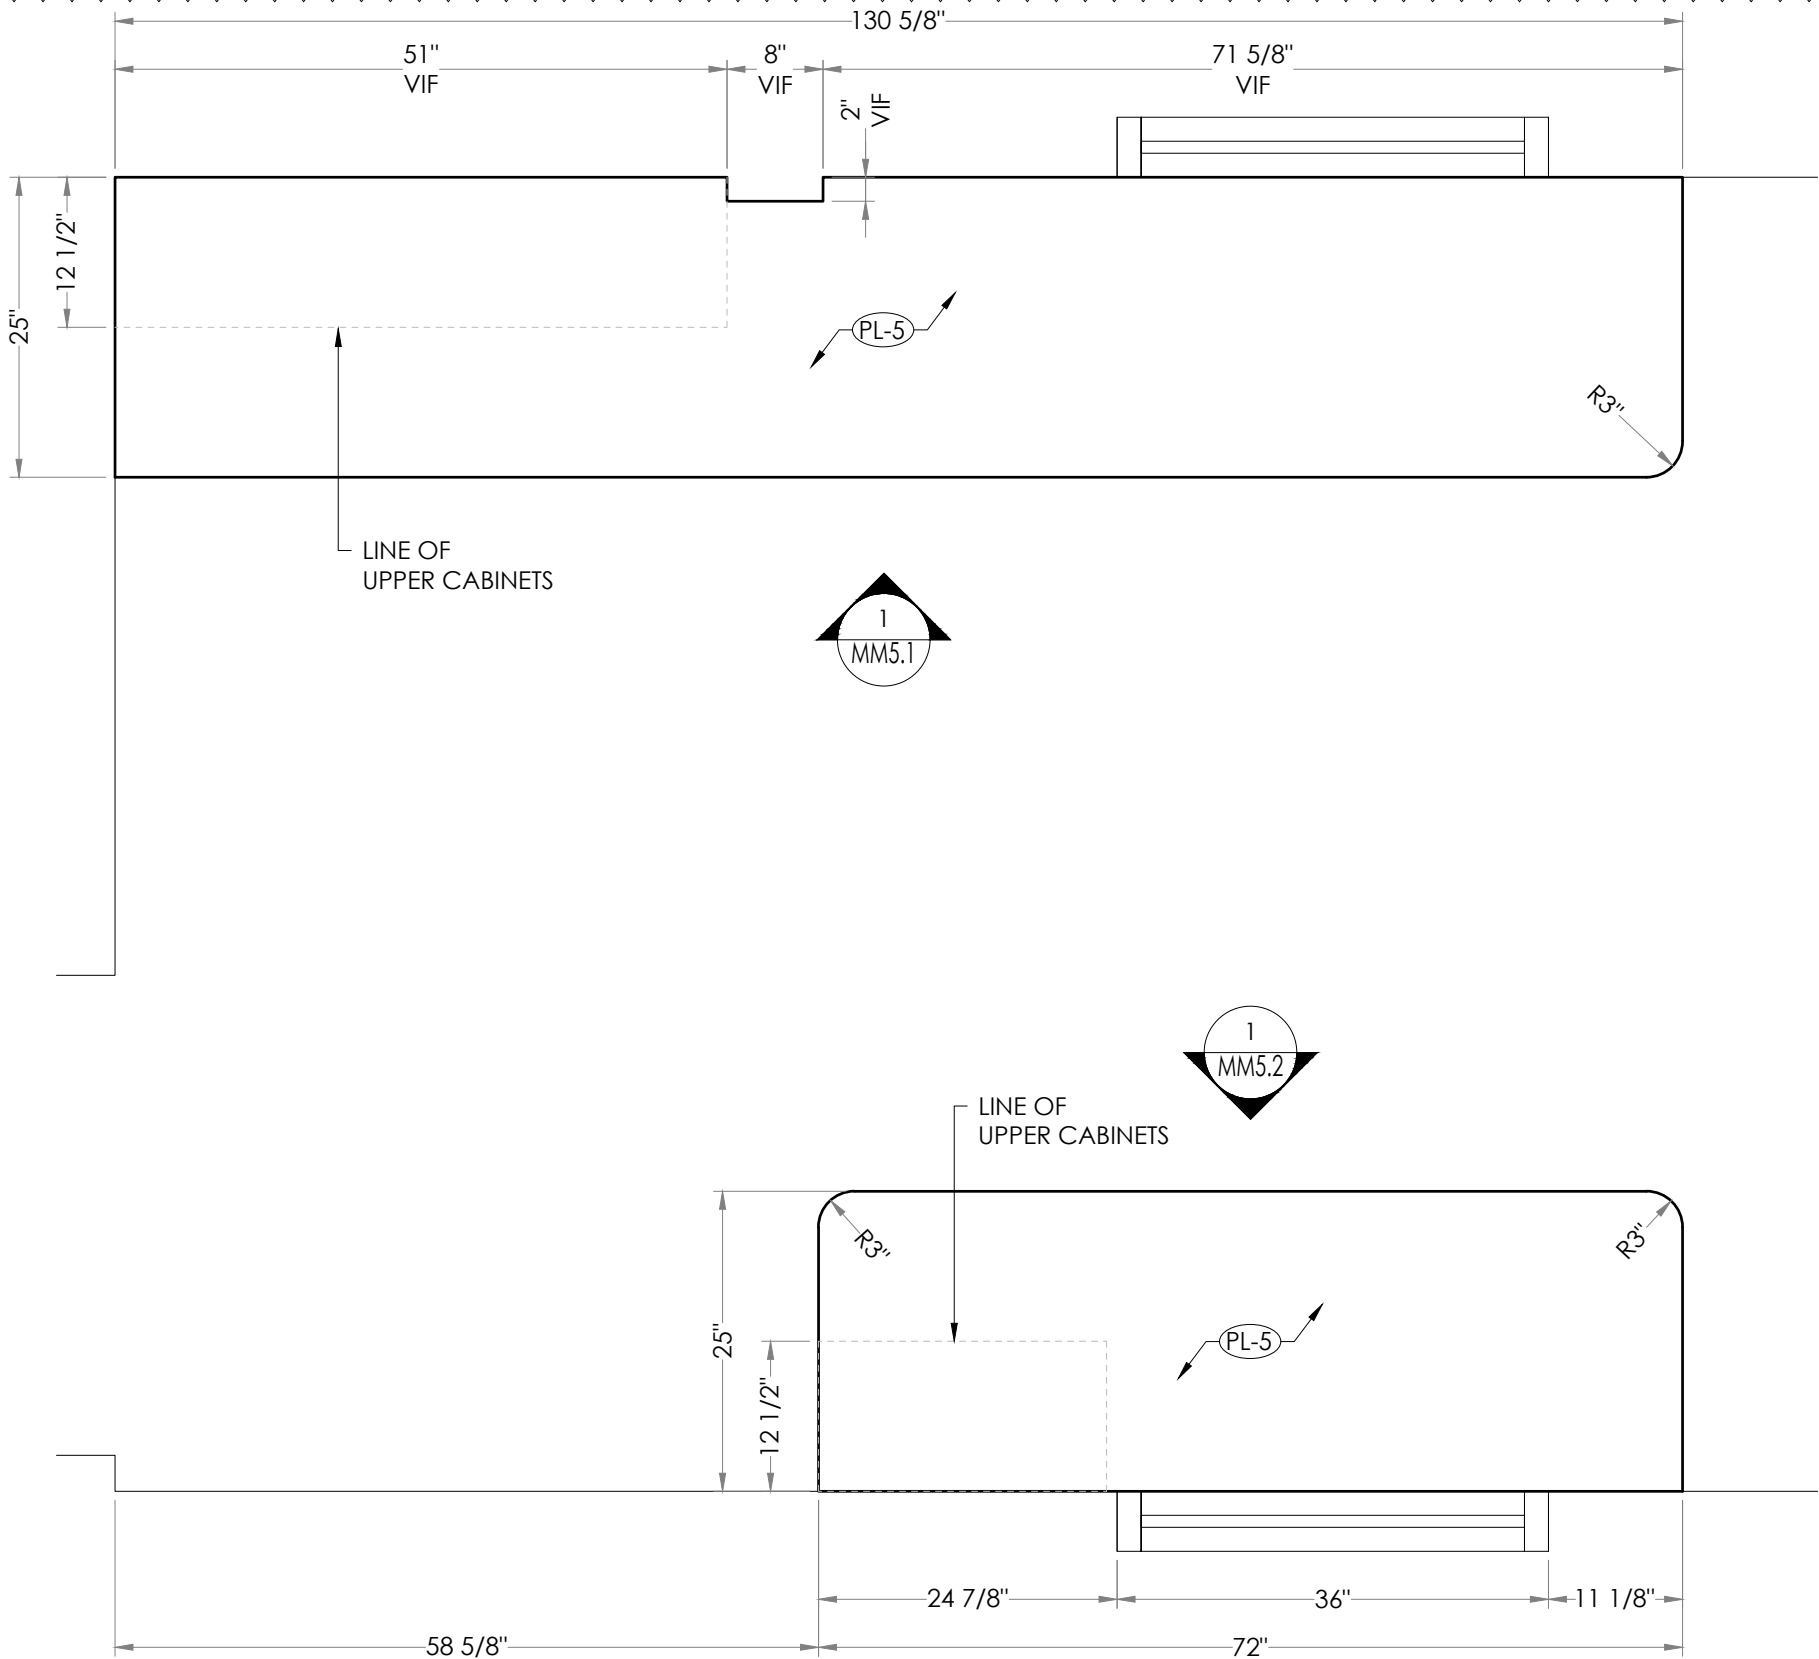

Date:

Rev/Date:

Project:

SPECIALTY ORTHOPEDIC GROUP
OF MISSISSIPPI, PLLC EXPANSION

1211 SOUTH GLOSTER ST.
TUPELO, MISSISSIPPI 38801

Drawn By:

ARCHETON
7547 Dover Ridge Ct.
Blacklick, OH 43004
p: 614-556-1888
e: contact@archeton-cad.com
https://archeton-cad.com

Drawn By:

BM/GK


Sheet:

MM5.0

CONTROL - 1 ROOM (P205)

Piece:


ALL DIMENSIONS TO BE VIF PRIOR TO FABRICATION | ALL MATERIAL CONNECTIONS TBD IN SHOP TO BEST ACCOMMODATE SPECIFIC PIECE | REF. TO MM0.3 FOR FINISH & HARDWARE SYMBOLS

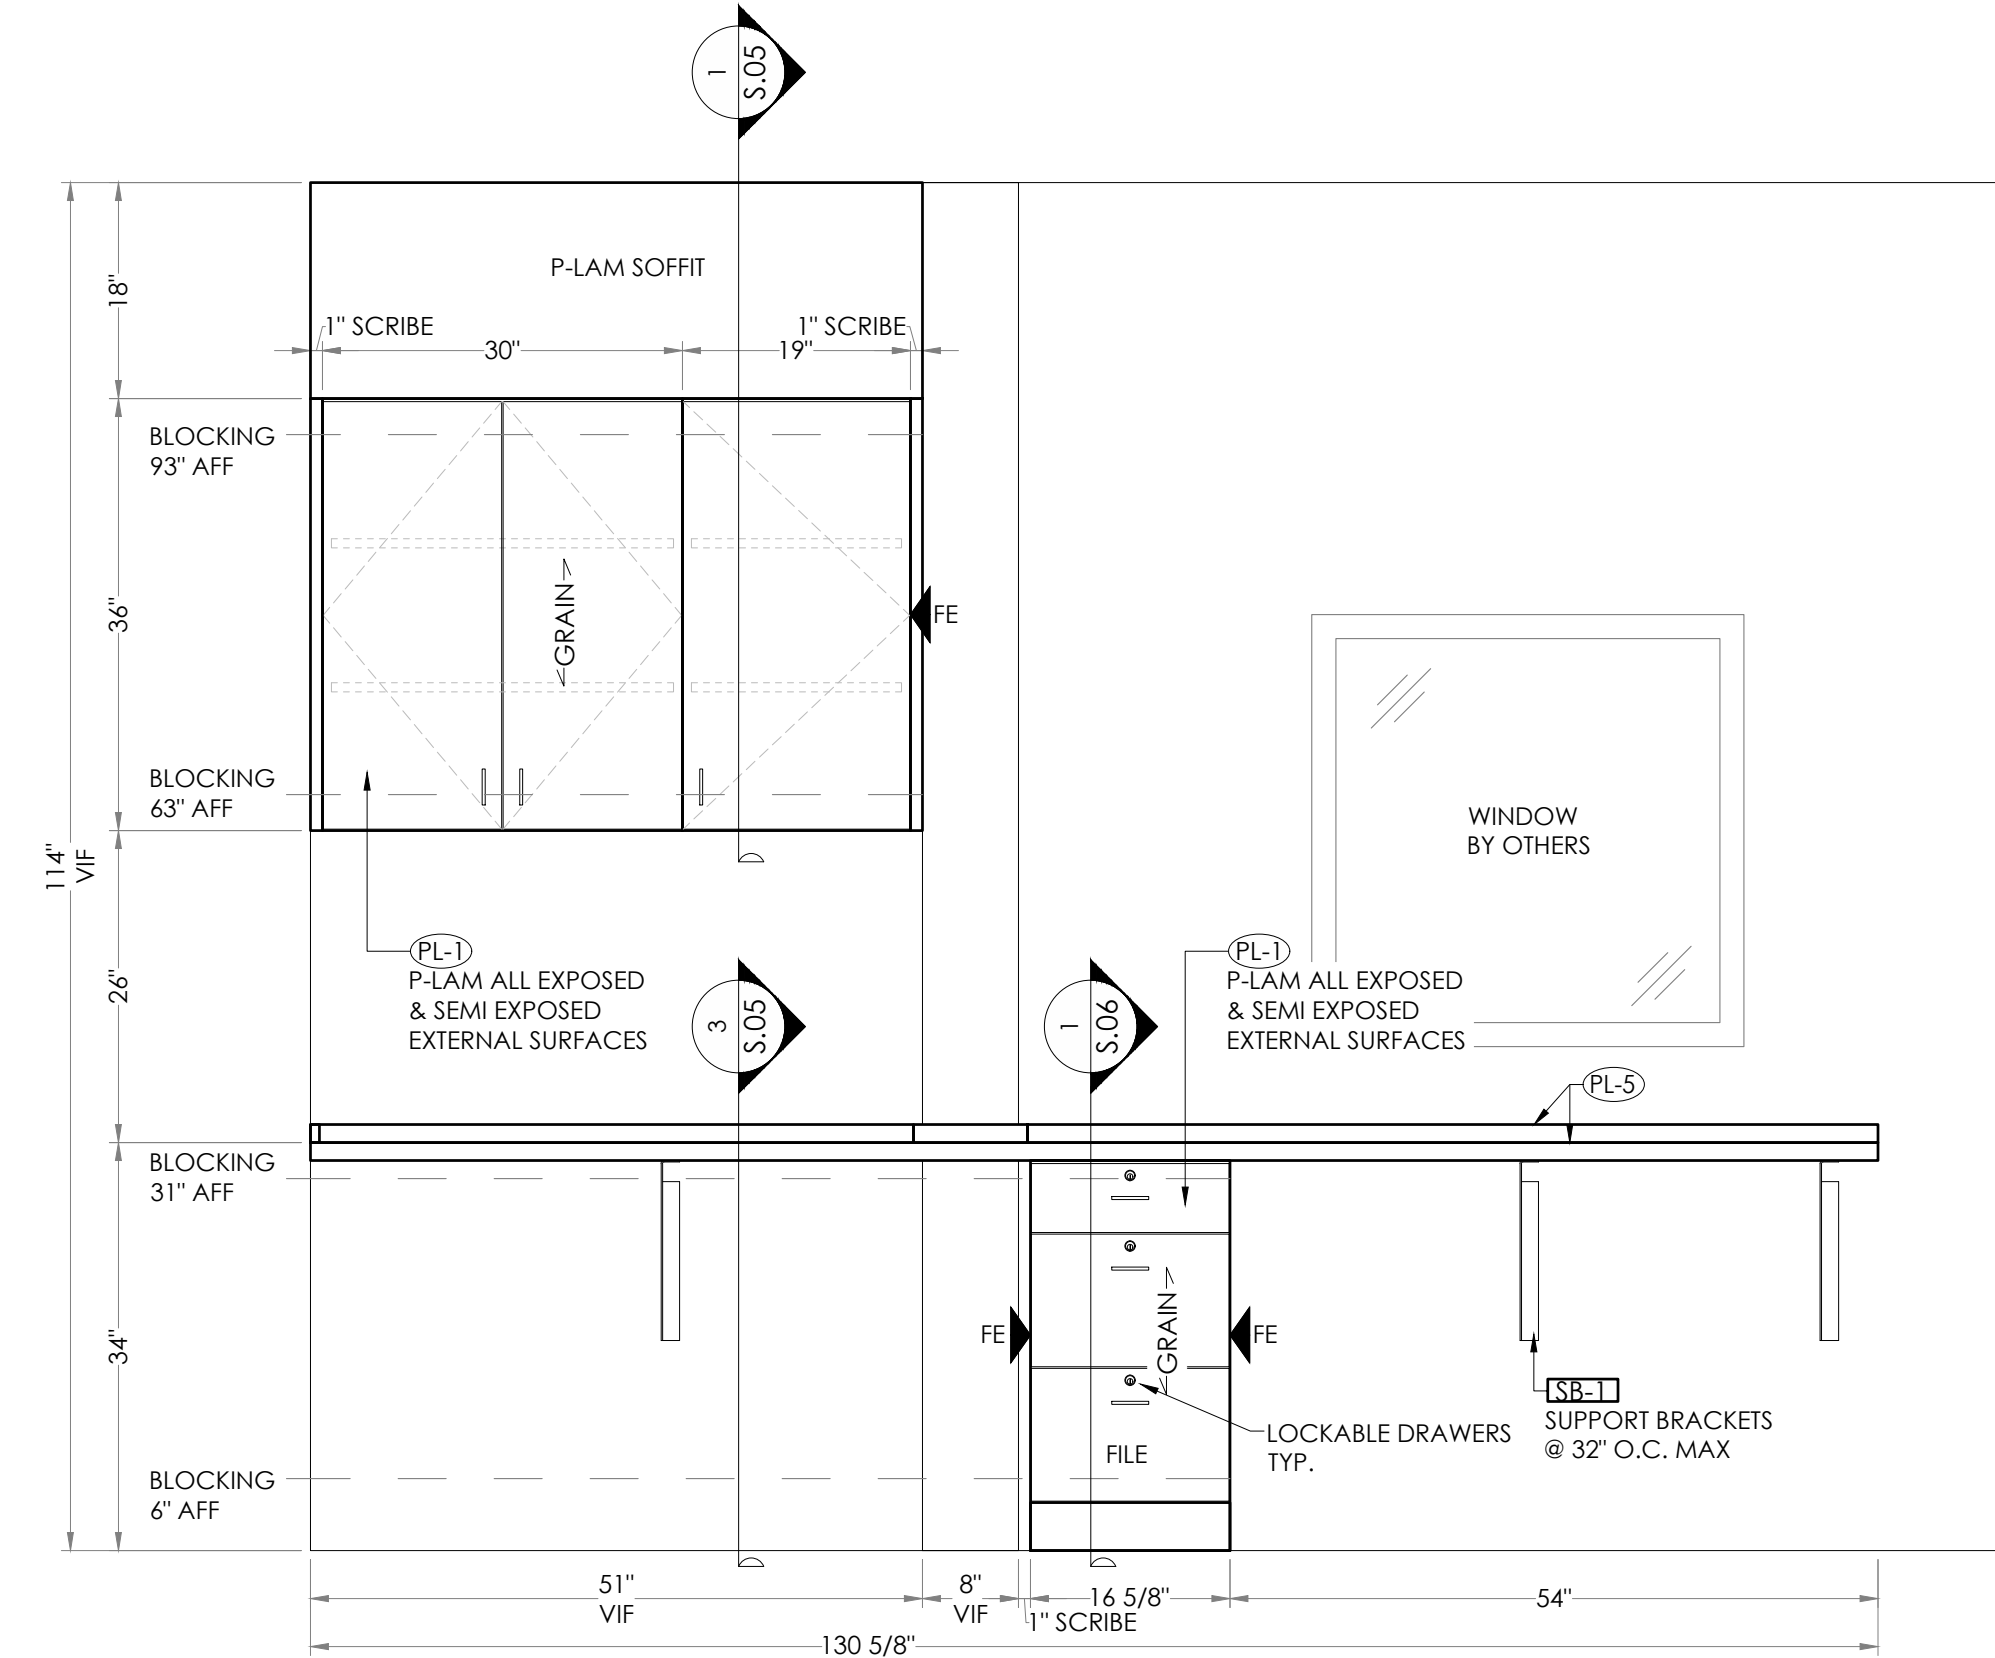

1 **CONTROL - 1 ROOM (P205)**
MM5.1 **ELEVATION** ARCH. REF. P7/A6.1 SCALE: 3/4"=1'-0" @ 11"x17"

Date:	
Rev/Date:	
Project: SPECIALTY ORTHOPEDIC GROUP OF MISSISSIPPI, PLLC EXPANSION	
1211 SOUTH GLOSTER ST. TUPELO, MISSISSIPPI 38801	
Drawn By: ARCHETON	7547 Dover Ridge Ct. Blacklick, OH 43004 p: 614-556-1888 e: contact@archeton-cad.com https://archeton-cad.com
Sheet: CONTROL - 1 ROOM (P205)	
ALL DIMENSIONS TO BE VIF PRIOR TO FABRICATION ALL MATERIAL CONNECTIONS TBD IN SHOP TO BEST ACCOMMODATE SPECIFIC PIECE REF. TO MM0.3 FOR FINISH & HARDWARE SYMBOLS	


MM5.1

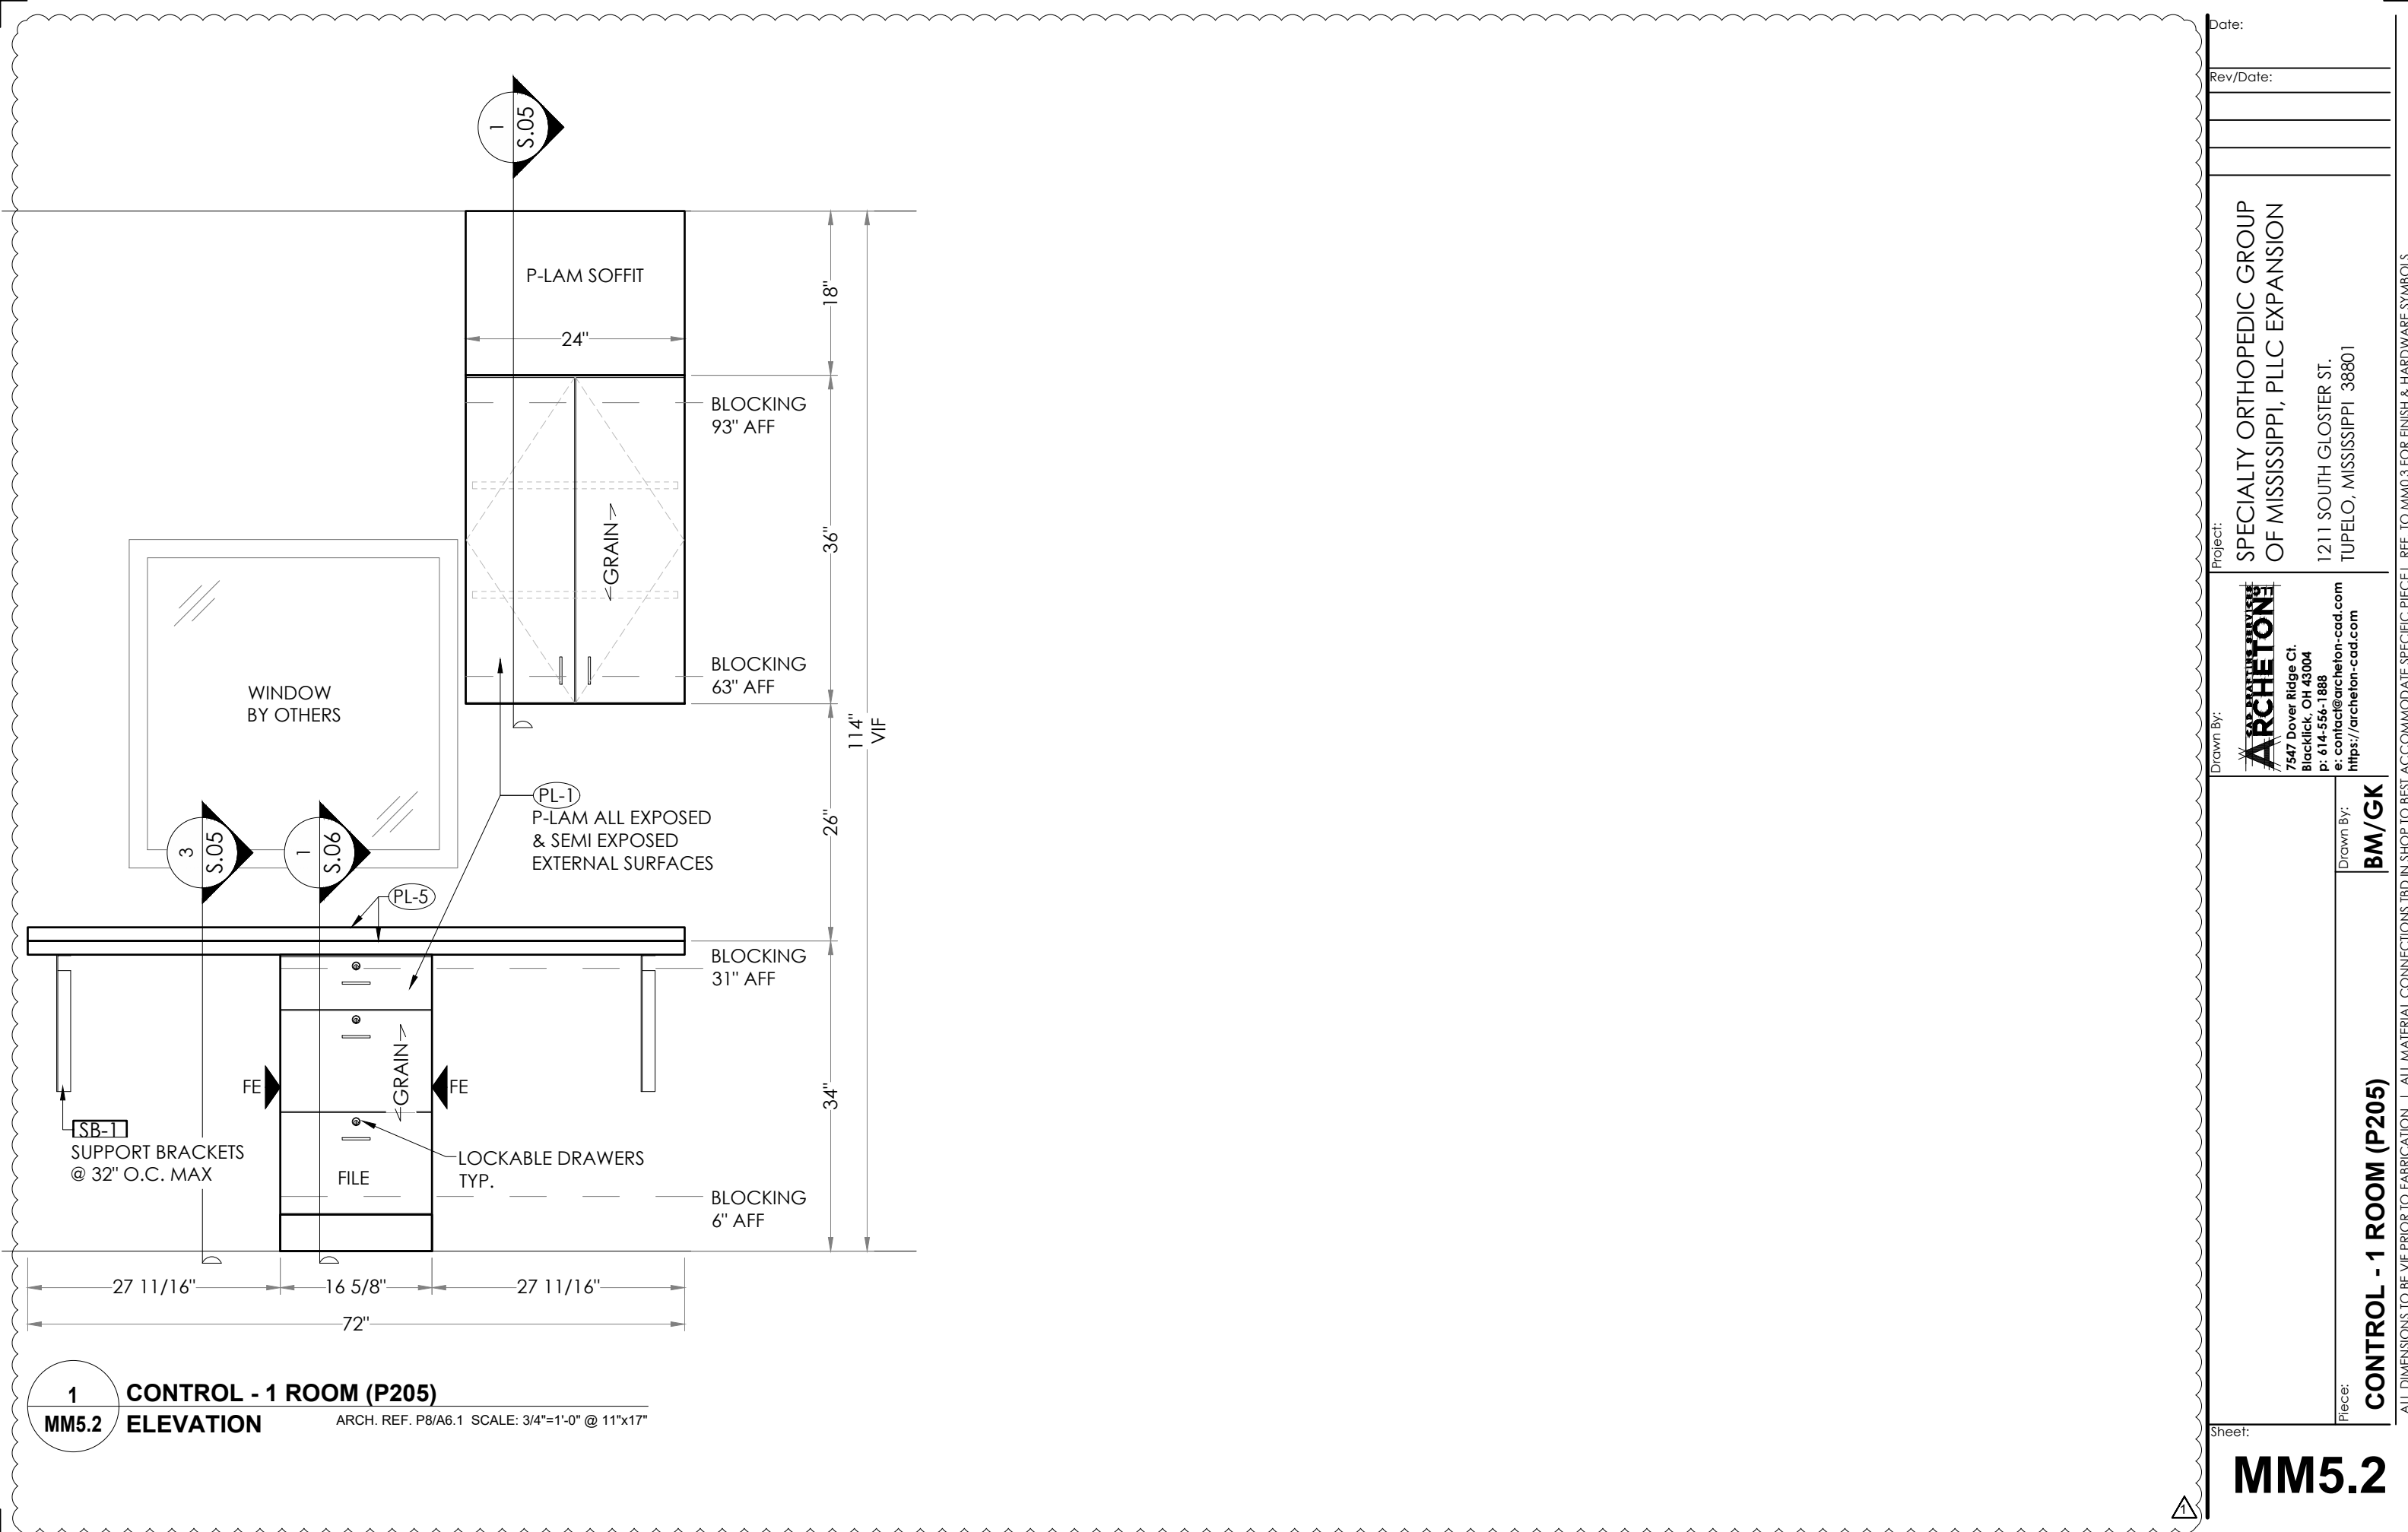

Date:	
Rev/Date:	
Project:	
SPECIALTY ORTHOPEDIC GROUP OF MISSISSIPPI, PLLC EXPANSION	
1211 SOUTH GLOSTER ST. TUPELO, MISSISSIPPI 38801	
Drawn By:	ARCHETON 7547 Dover Ridge Ct. Blacklick, OH 43004 p: 614-556-1888 e: contact@archeton-cad.com https://archeton-cad.com
Sheet:	
ALL DIMENSIONS TO BE VIF PRIOR TO FABRICATION ALL MATERIAL CONNECTIONS TBD IN SHOP TO BEST ACCOMMODATE SPECIFIC PIECE REF. TO MM0.3 FOR FINISH & HARDWARE SYMBOLS	

Piece: **CONTROL - 1 ROOM (P205)** Drawn By: **BM/GK**


MM5.2

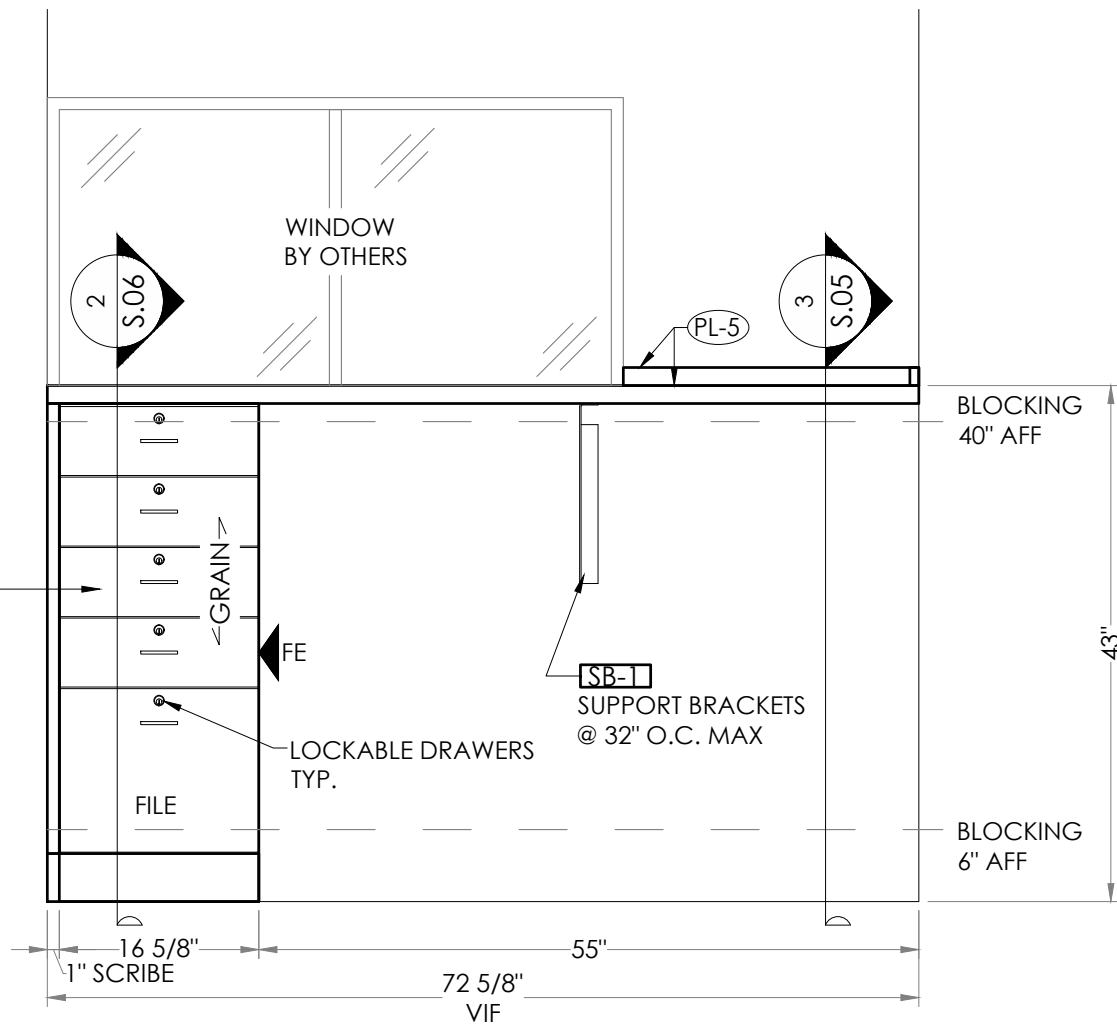

1
MM6.0

DICTATION - 1 ROOM (P208)
ELEVATION

ARCH. REF. P9/A6.1 SCALE: 3/4"=1'-0" @ 11"x17"

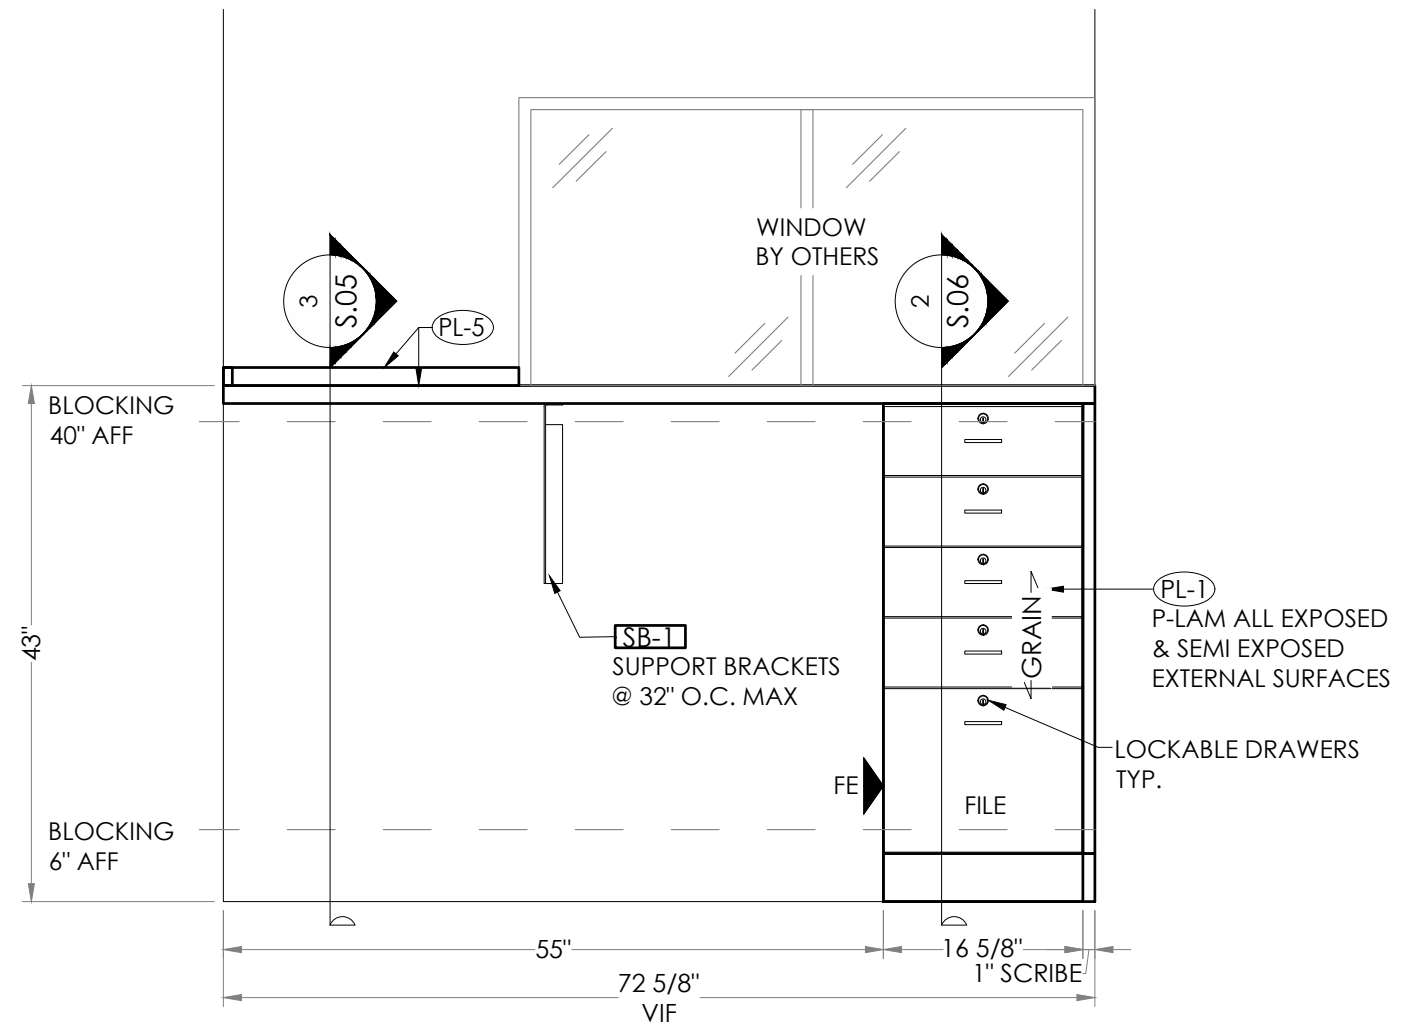

2
MM6.0

DICTATION - 1 ROOM (P217)
ELEVATION

ARCH. REF. P9/A6.1(SIM.) SCALE: 3/4"=1'-0" @ 11"x17"

Date:

Rev/Date:

Project:

Project: SPECIALTY ORTHOPEDIC GROUP
OF MISSISSIPPI, PLLC EXPANSION

1211 SOUTH GLOSTER ST.
TUPELO, MISSISSIPPI 38801

Drawn By:

ARCHITECTURAL DRAFTING SERVICES

7547 Dover Ridge Ct.
Blacklick, OH 43004
p: 614-556-1888
e: contact@archeton-cad.com
<https://archeton-cad.com>


Drawn By:

DICTATION - 4 ROOMS (P208, P210, P211, P217)


ALL DIMENSIONS TO BE VIF PRIOR TO FABRICATION | ALL MATERIAL CONNECTIONS TBD IN SHOP TO BEST ACCOMMODATE SPECIFIC PIECE | REF. TO MM0.3 FOR FINISH & HARDWARE SYMBOLS

Sheet:

MM6.0



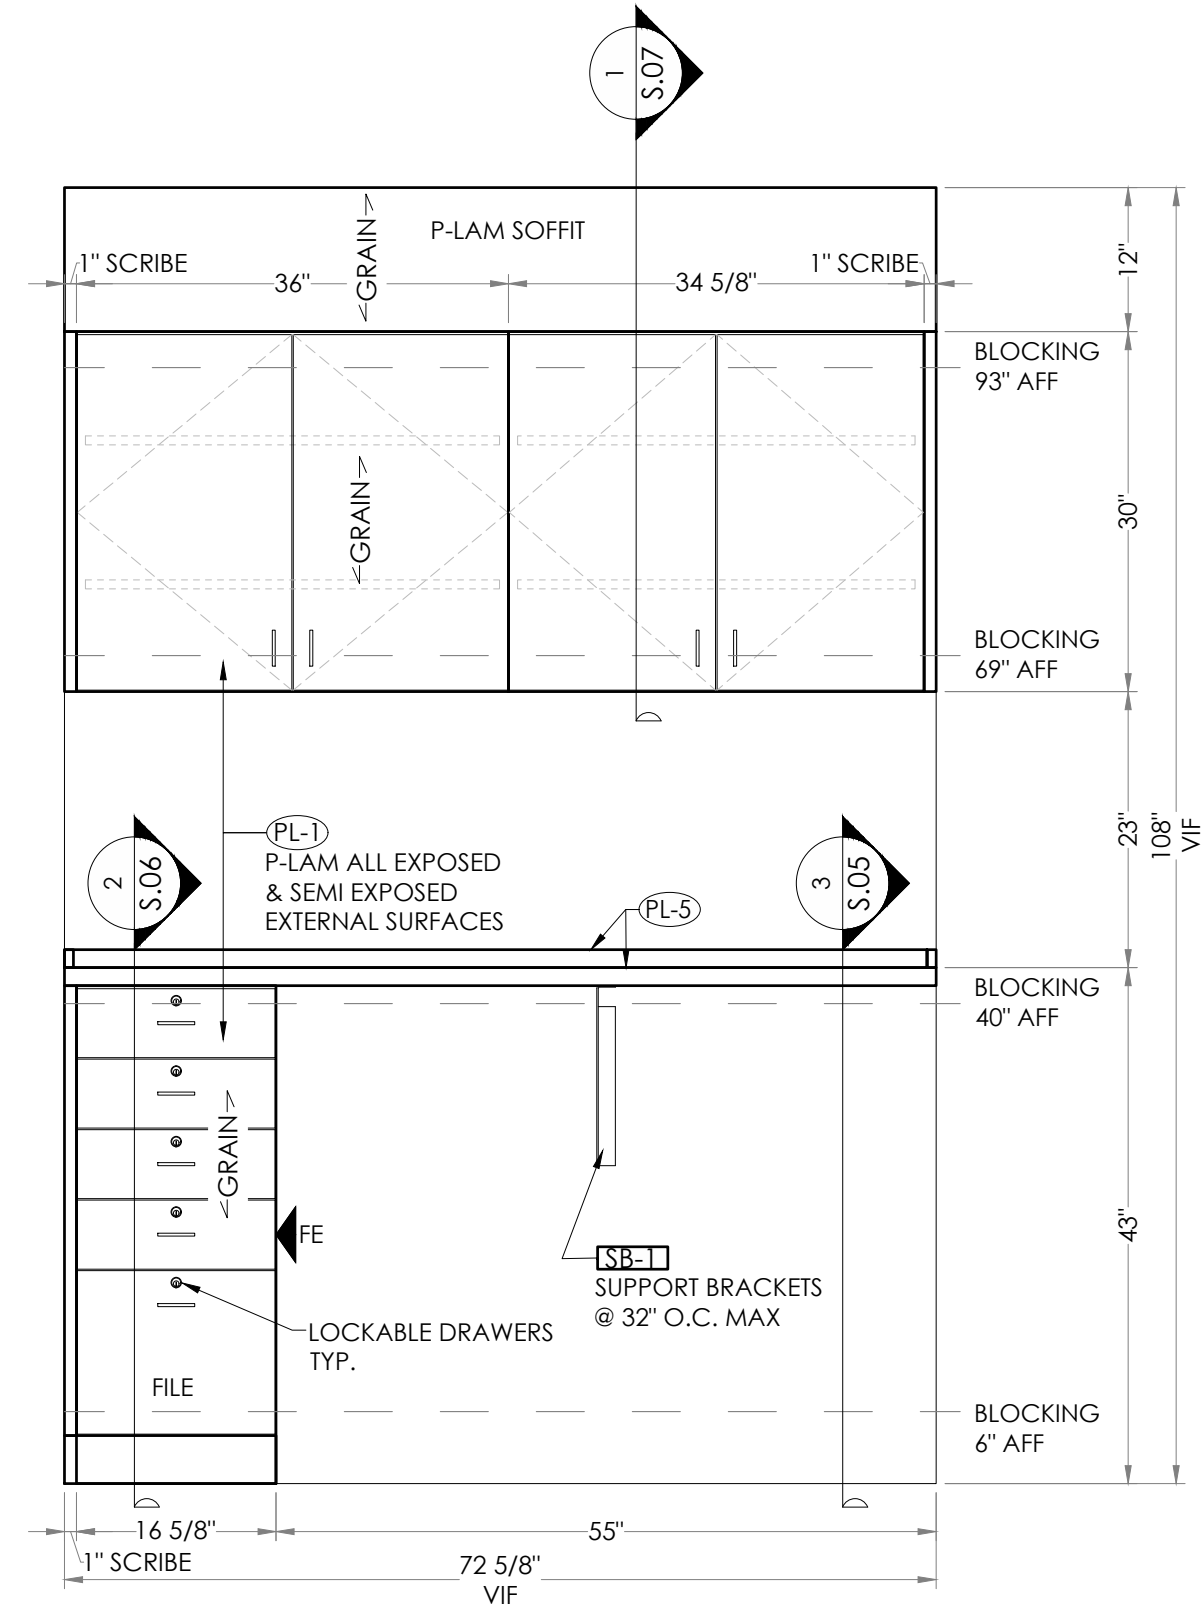


1 **MM6.1** **DICTATION - 1 ROOM (P210)**
ELEVATION ARCH. REF. P10/A6.1 SCALE: 3/4"=1'-0" @ 11"x17"

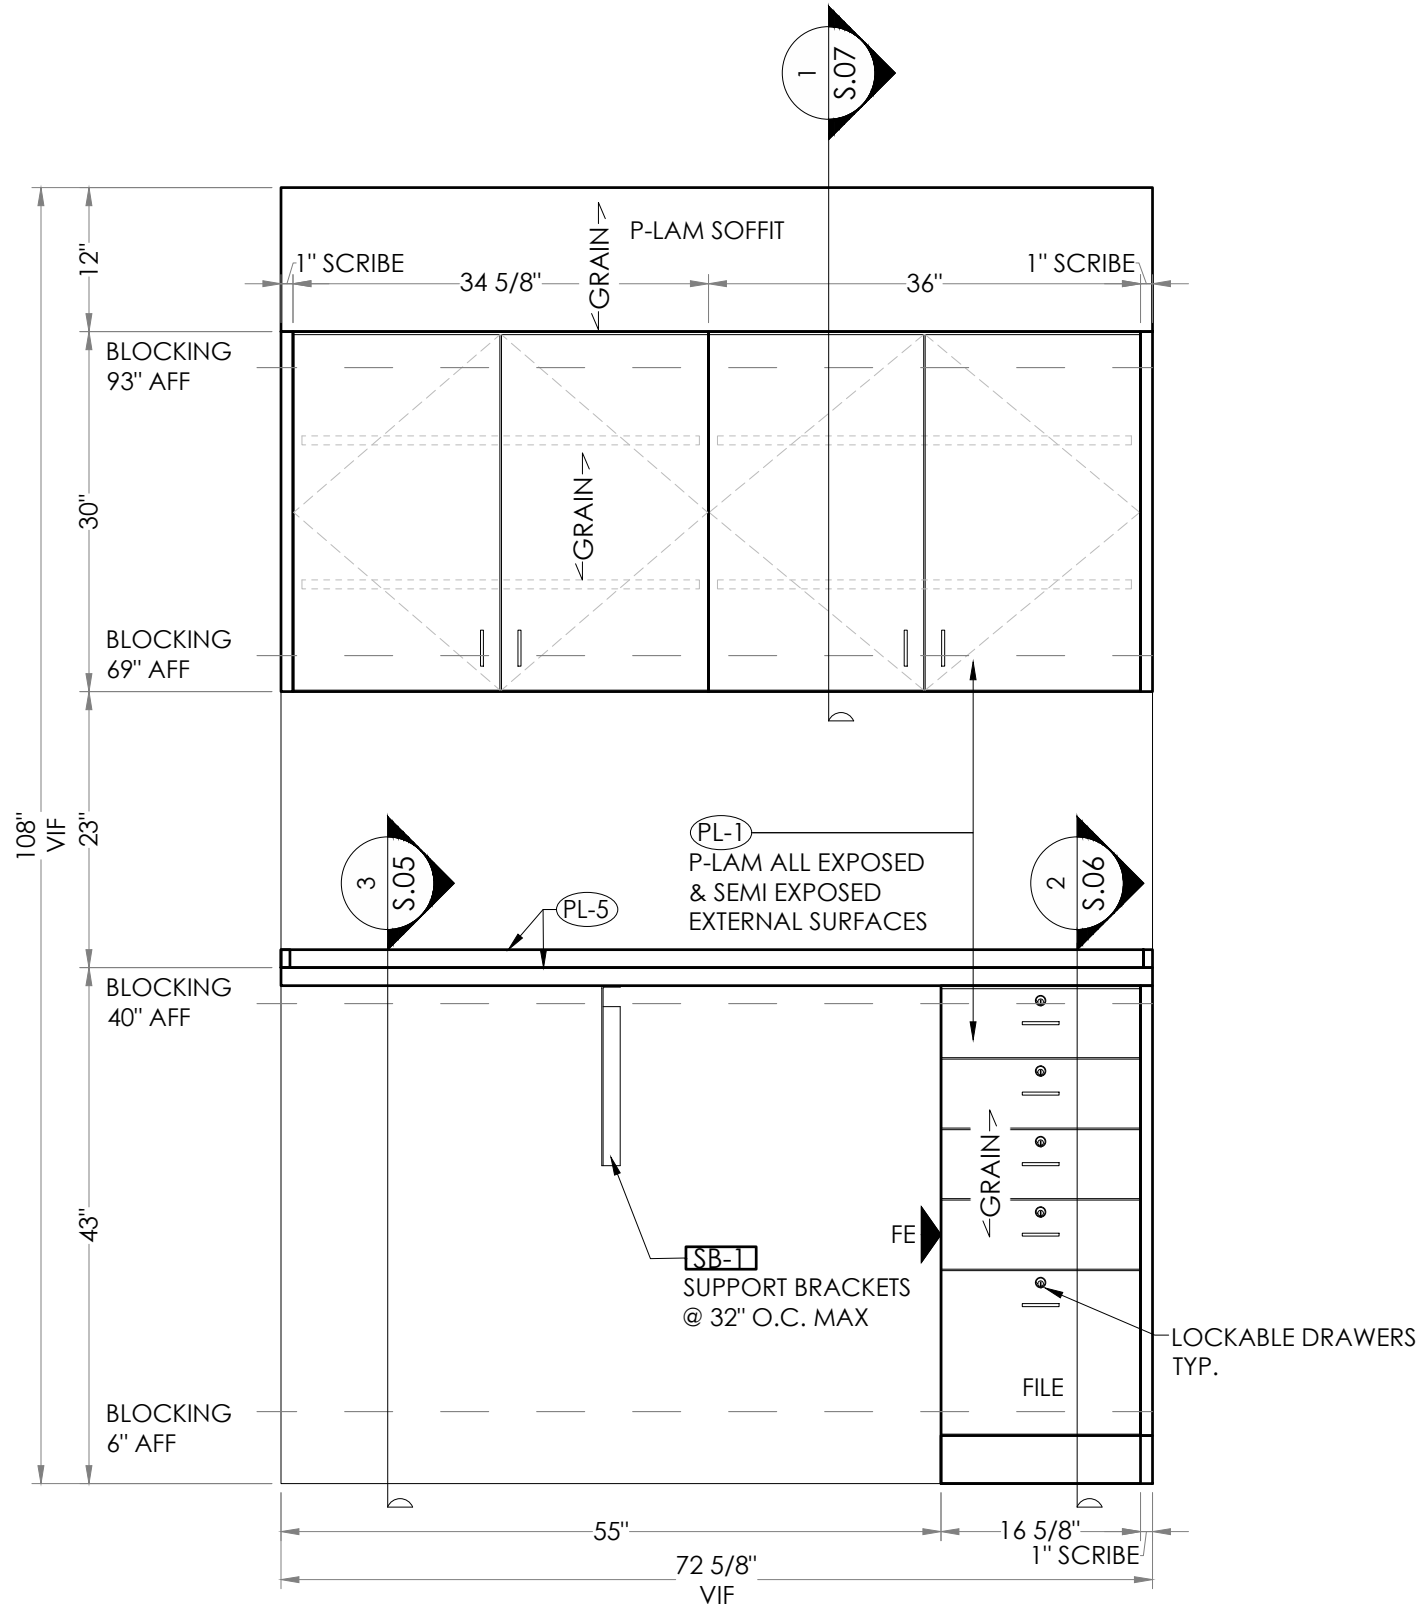

2 **MM6.1** **DICTATION - 1 ROOM (P211)**
ELEVATION ARCH. REF. P10/A6.1(SIM.) SCALE: 3/4"=1'-0" @ 11"x17"

Date: _____
Rev/Date: _____
Project: SPECIALTY ORTHOPEDIC GROUP
OF MISSISSIPPI, PLLC EXPANSION
1211 SOUTH GLOSTER ST.
TUPELO, MISSISSIPPI 38801
Drawn By: ARCHETON
7547 Dover Ridge Ct.
Blacklick, OH 43004
p: 614-556-1888
e: contact@archeton-cad.com
https://archeton-cad.com
Dictation - 4 Rooms (P208, P210, P211, P217) BM/GK
Sheet: _____

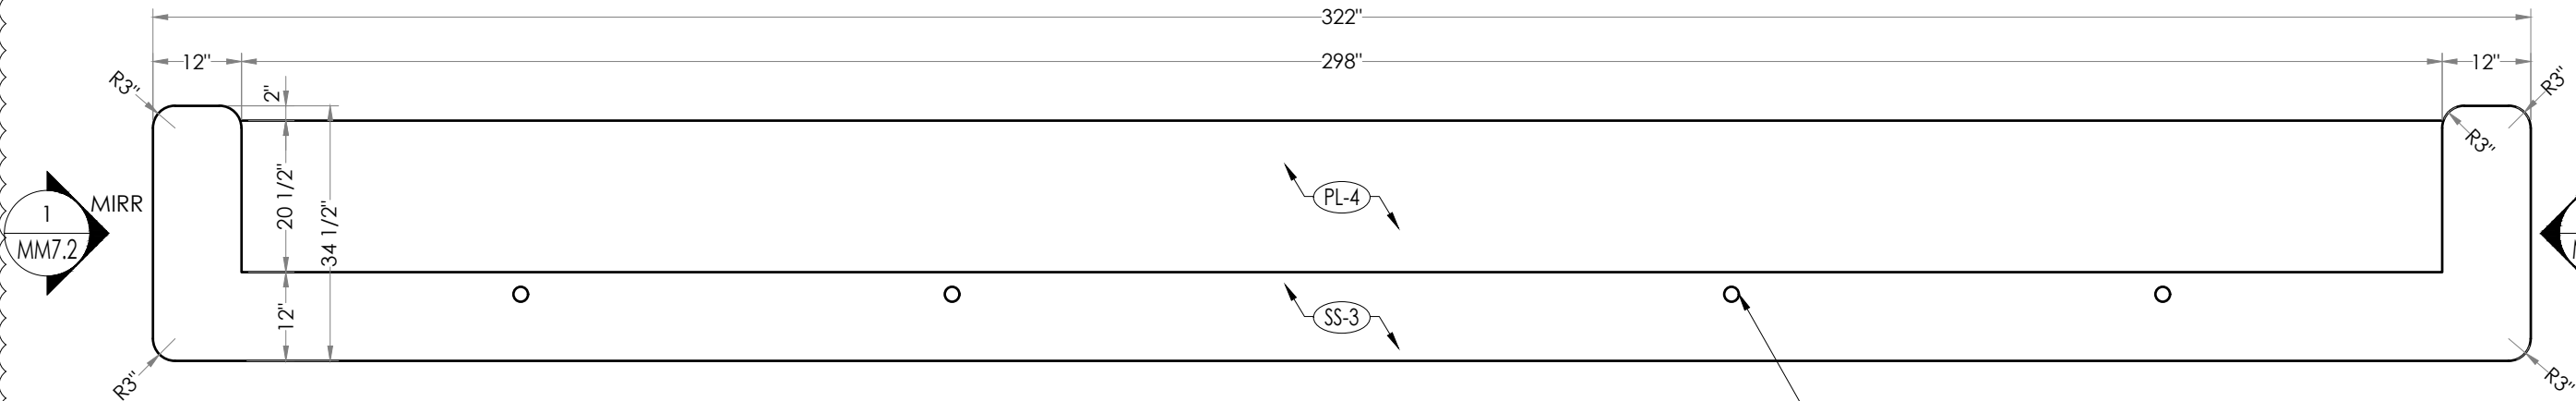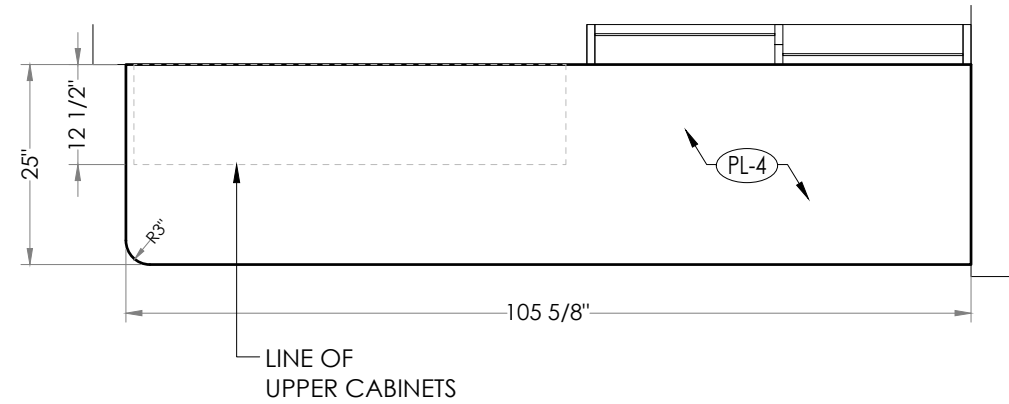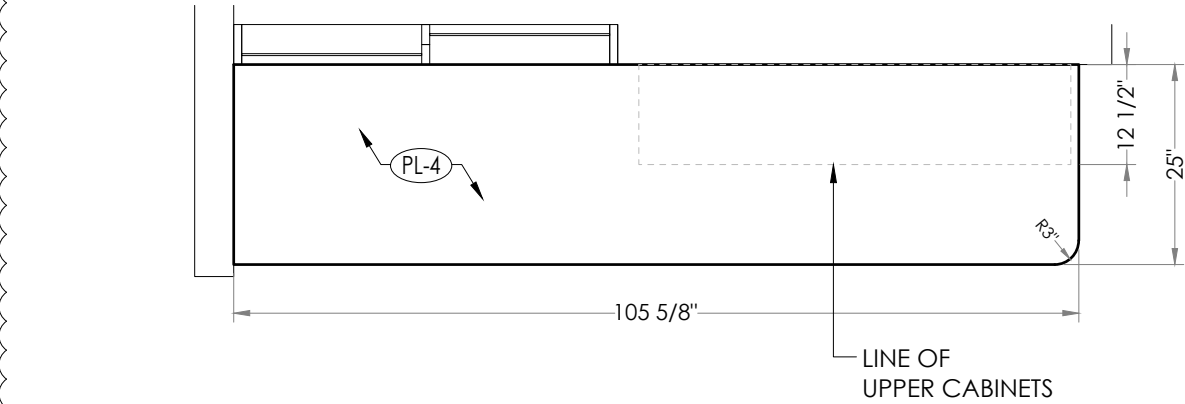

1
MM7.0 **NURSE STATION - 1 ROOM (P209)**
FLOOR PLAN ARCH. REF. A2.1B SCALE: 1/2"=1'-0" @ 11"x17"

GROMMET HOLE LACATIONS & SIZES
TO BE COORDINATED W/ GC
FOR DUAL MONITOR POLES TO EXTEND DOWN THROUGH
THE TRANSACTION TOP AND ATTACHED TO THE TOP OF THE
C-TOP BELOW

Date:

Rev/Date:

Project:

Specialty Orthopedic Group
Of Mississippi, PLLC Expansion
1211 South Gloster St.
Tupelo, Mississippi 38801

Drawn By:

ARCHETON
7547 Dover Ridge Ct.
Blacklick, OH 43004
p: 614-556-1888
e: contact@archeton-cad.com
https://archeton-cad.com


Drawn By:


BM/GK

Sheet:

NURSE STATION - 1 ROOM (P209)

ALL DIMENSIONS TO BE VIF PRIOR TO FABRICATION | ALL MATERIAL CONNECTIONS TBD IN SHOP TO BEST ACCOMMODATE SPECIFIC PIECE | REF. TO MM0.3 FOR FINISH & HARDWARE SYMBOLS

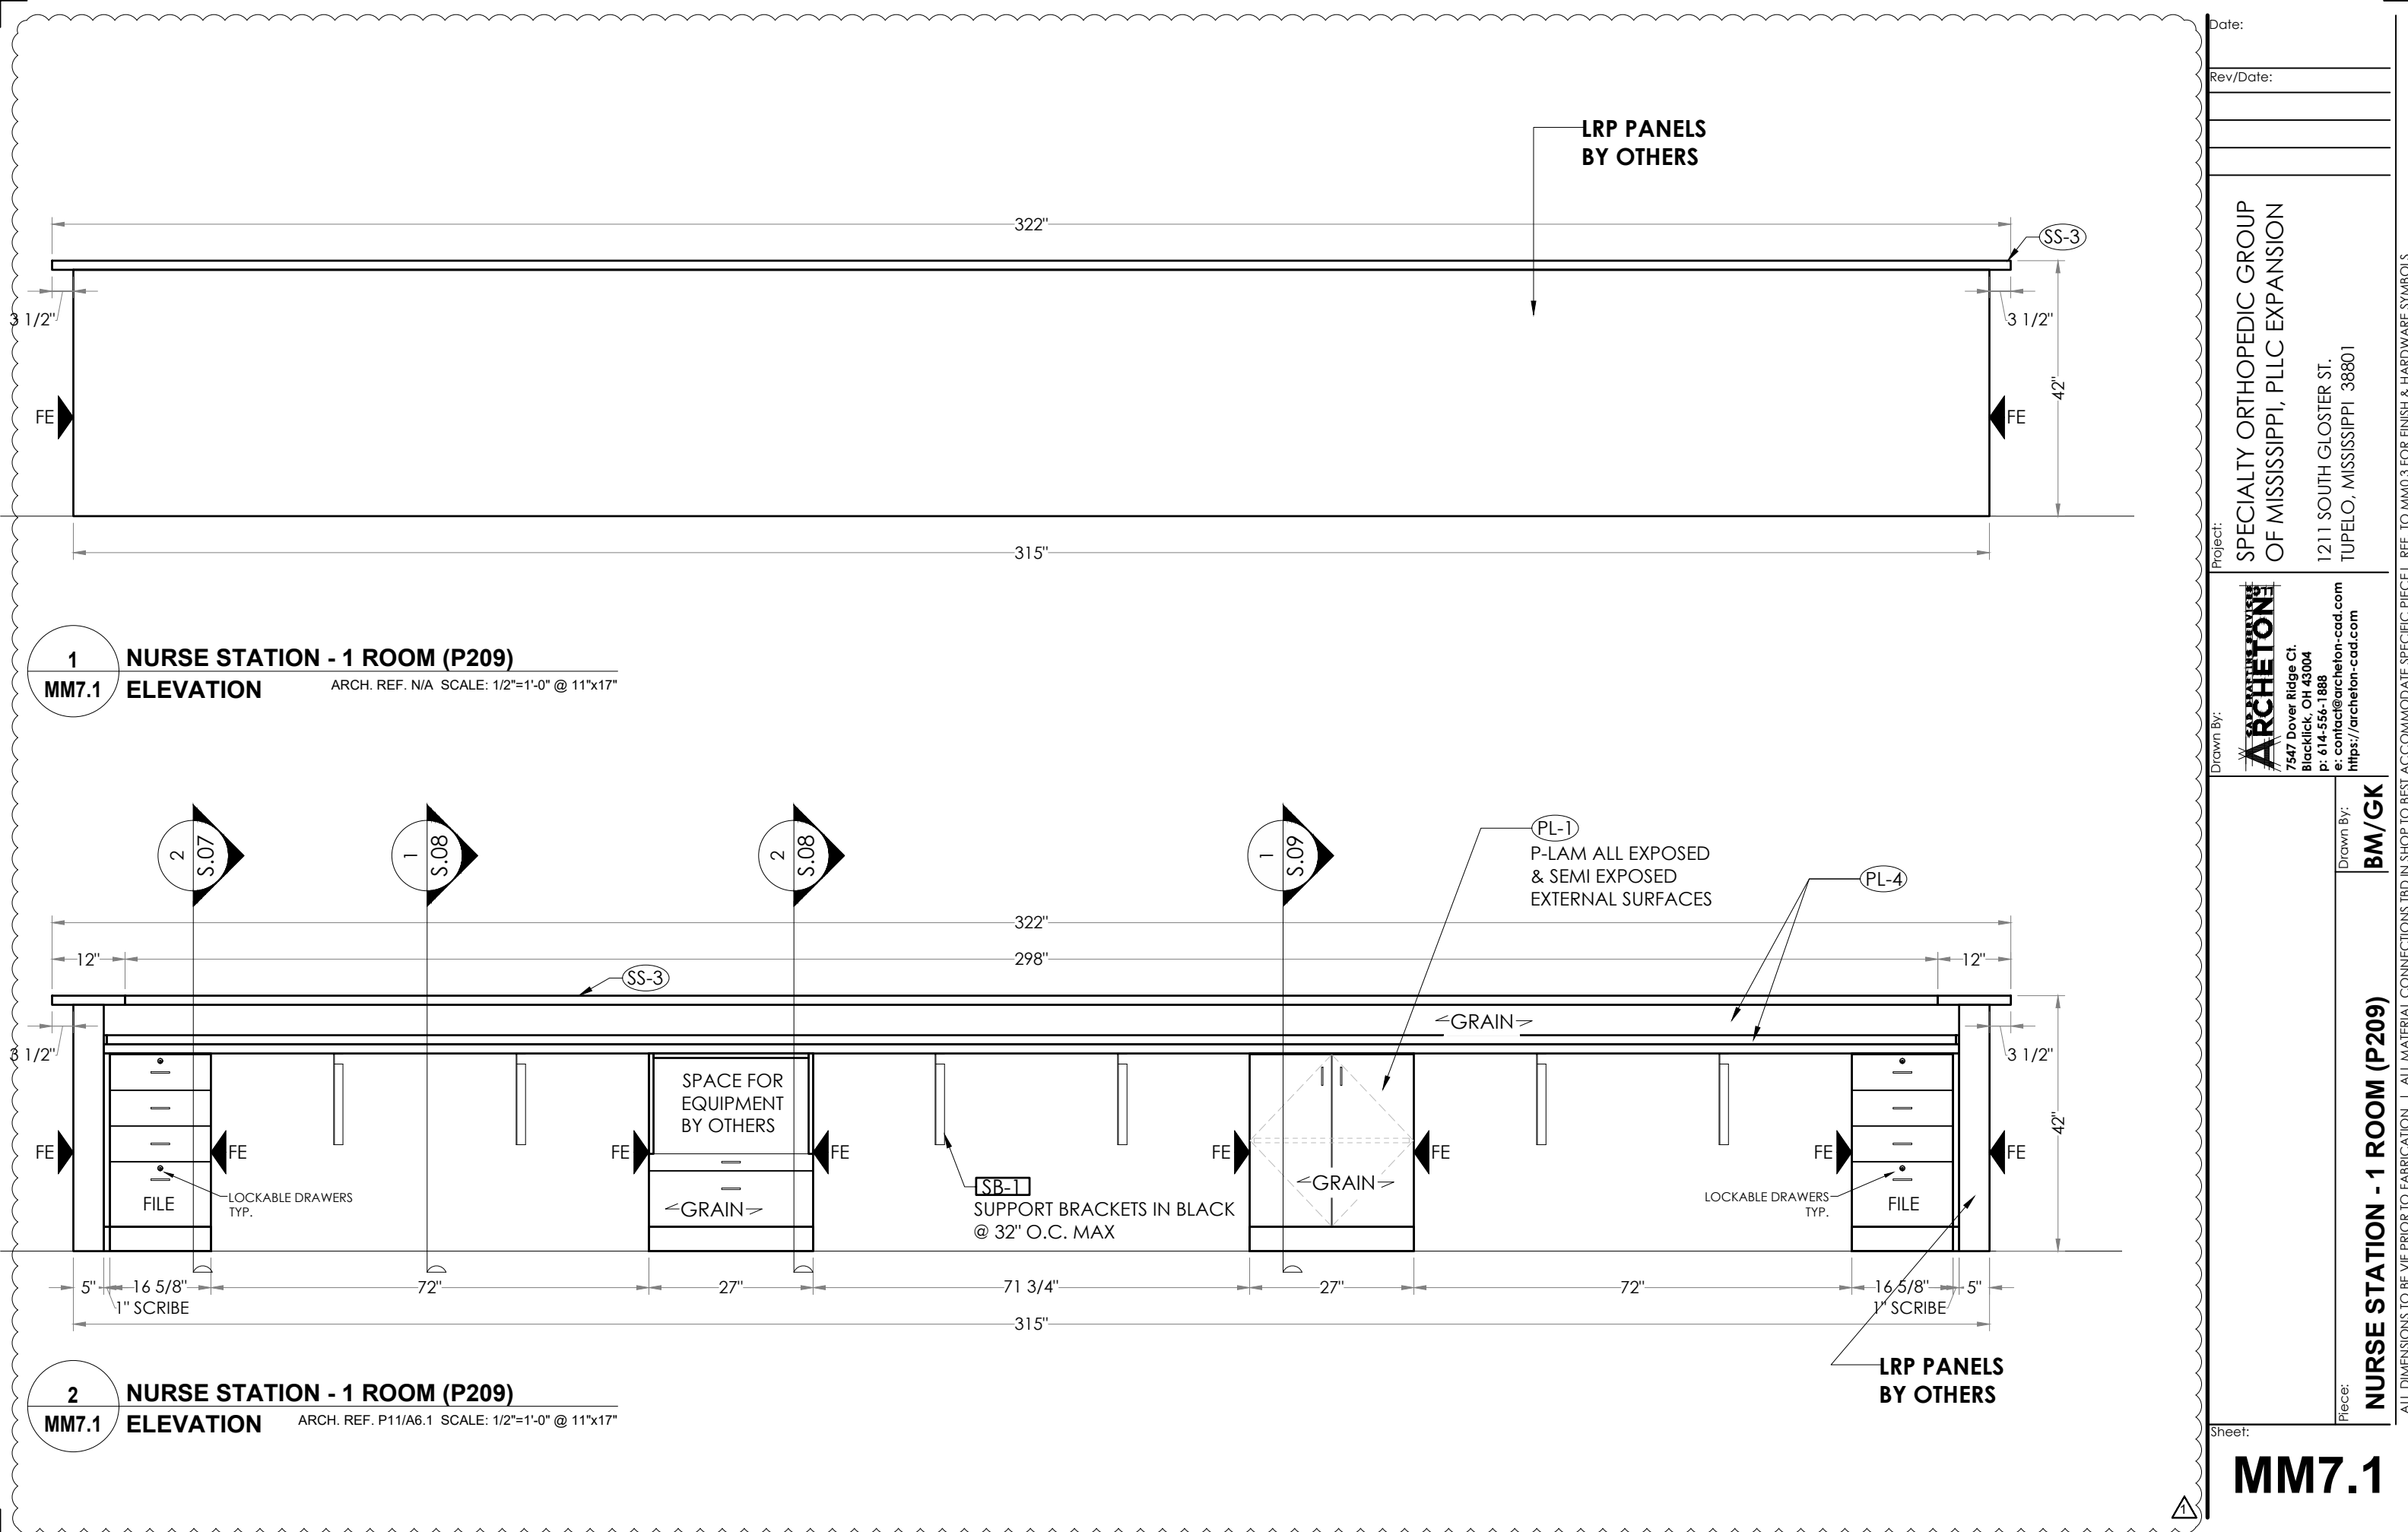

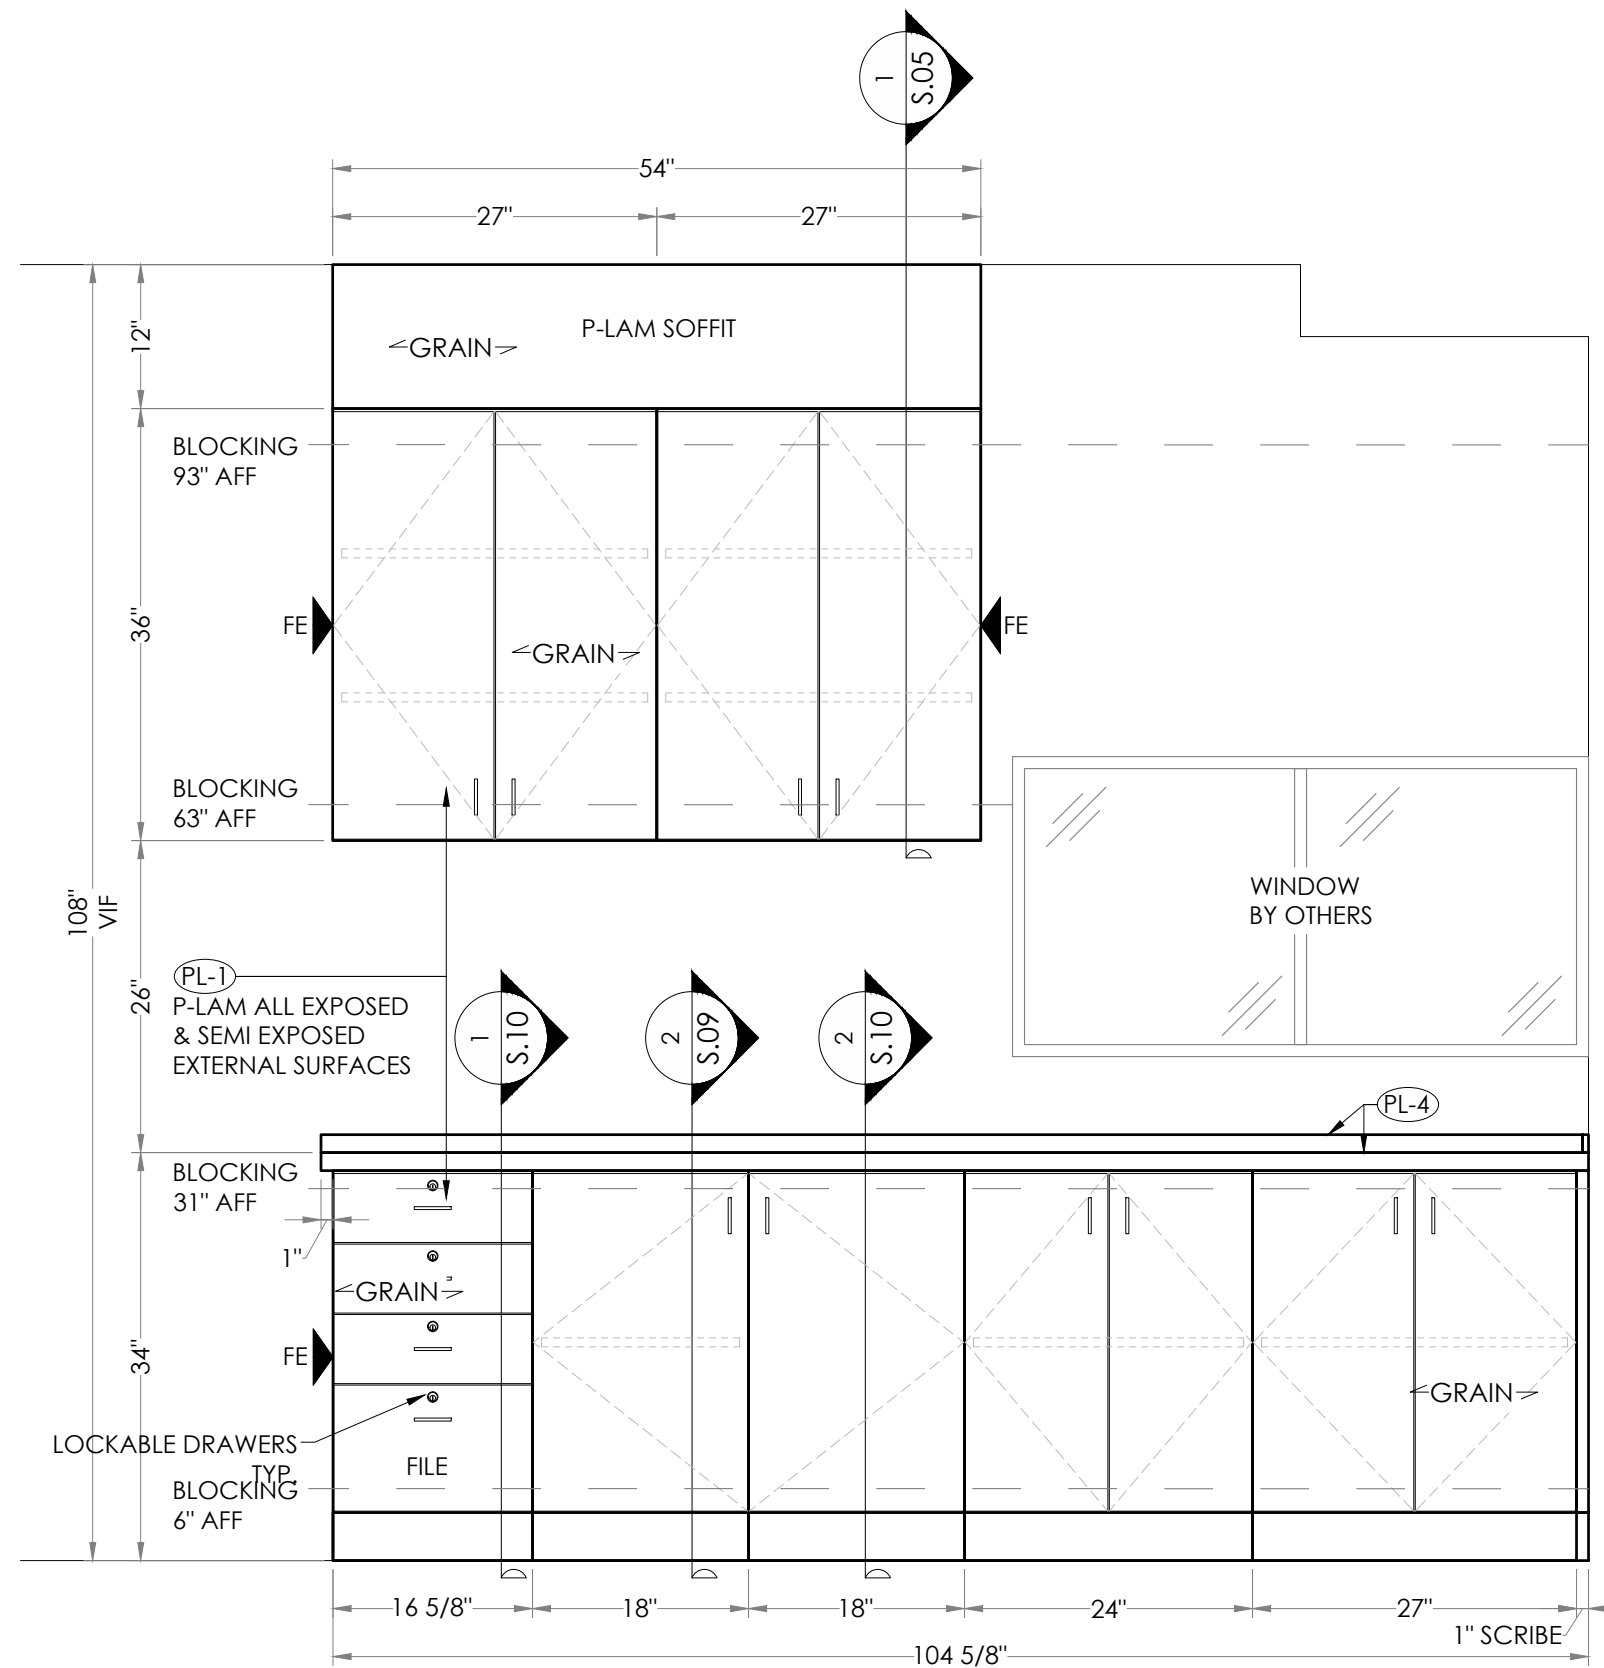


2 **NURSE STATION - 1 ROOM (P209)**
MM7.2 **ELEVATION** ARCH. REF. P13/A6.1 SCALE: 3/4"=1'-0" @ 11"x17"

Date:	
Rev/Date:	
Project: SPECIALTY ORTHOPEDIC GROUP OF MISSISSIPPI, PLLC EXPANSION 1211 SOUTH GLOSTER ST. TUPELO, MISSISSIPPI 38801	
Drawn By:  7547 Dover Ridge Ct. Blacklick, OH 43004 p: 614-556-1888 e: contact@archeton-cad.com https://archeton-cad.com	
Piece: NURSE STATION - 1 ROOM (P209)	Drawn By: BM/GK
Sheet:	

ALL DIMENSIONS TO BE VIF PRIOR TO FABRICATION | ALL MATERIAL CONNECTIONS TBD IN SHOP TO BEST ACCOMMODATE SPECIFIC PIECE | REF. TO MM0.3 FOR FINISH & HARDWARE SYMBOLS

MM7.2

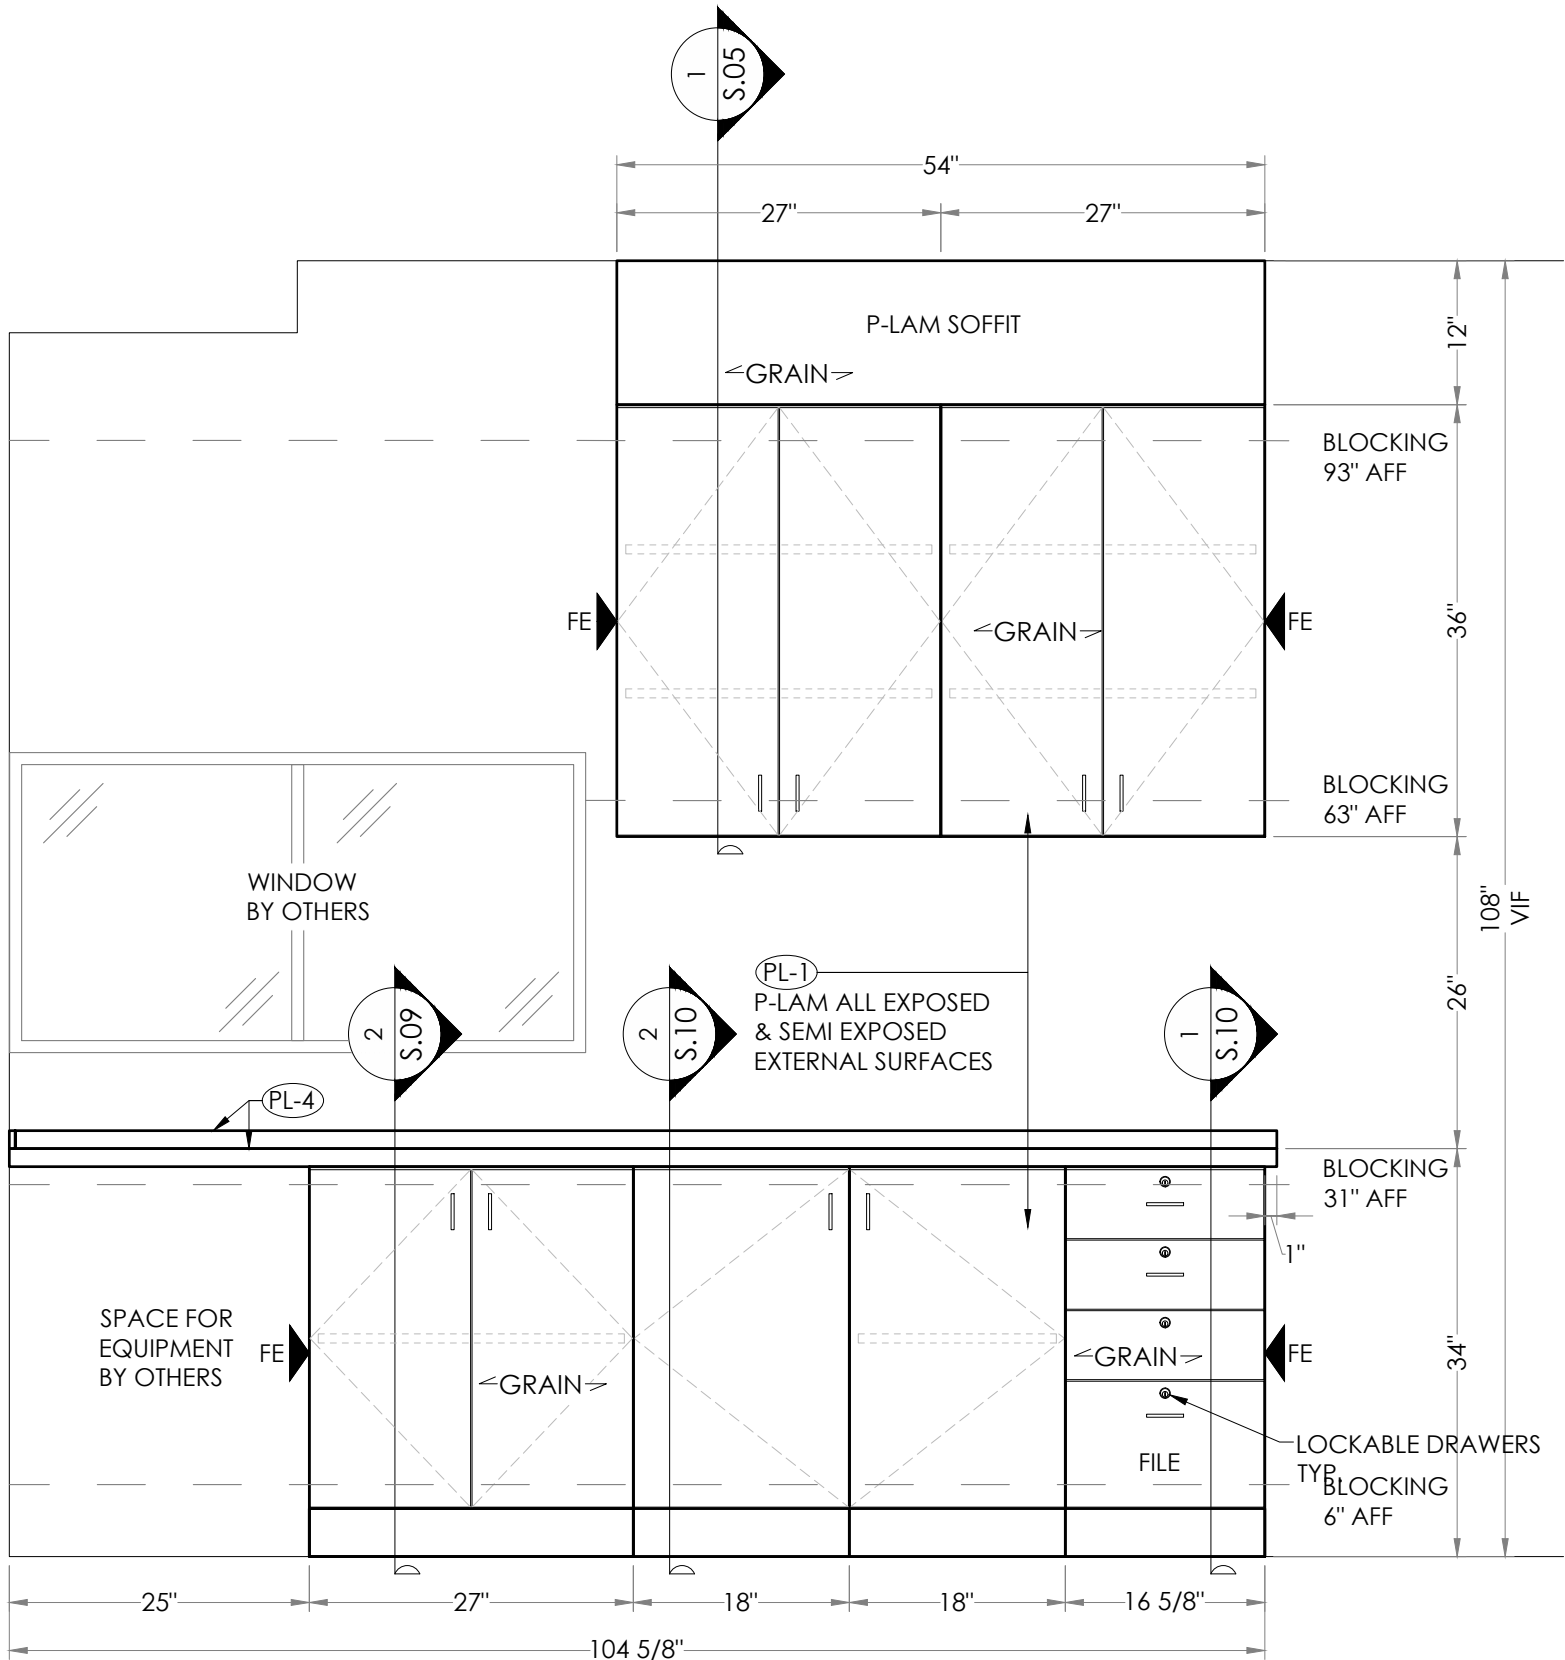

1
MM7.3 **NURSE STATION - 1 ROOM (P209)**
ELEVATION ARCH. REF. P12/A6.1 SCALE: 3/4"=1'-0" @ 11"x17"

Date:

Rev/Date:

Project:

Specialty Orthopedic Group
Of Mississippi, PLLC Expansion
1211 South Gloster St.
Tupelo, Mississippi 38801

Drawn By:

ARCHETON
7547 Dover Ridge Ct.
Blacklick, OH 43004
p: 614-556-1888
e: contact@archeton-cad.com
https://archeton-cad.com


Drawn By:

BM/GK


Sheet:

NURSE STATION - 1 ROOM (P209)

ALL DIMENSIONS TO BE VIF PRIOR TO FABRICATION | ALL MATERIAL CONNECTIONS TBD IN SHOP TO BEST ACCOMMODATE SPECIFIC PIECE | REF. TO MM0.3 FOR FINISH & HARDWARE SYMBOLS

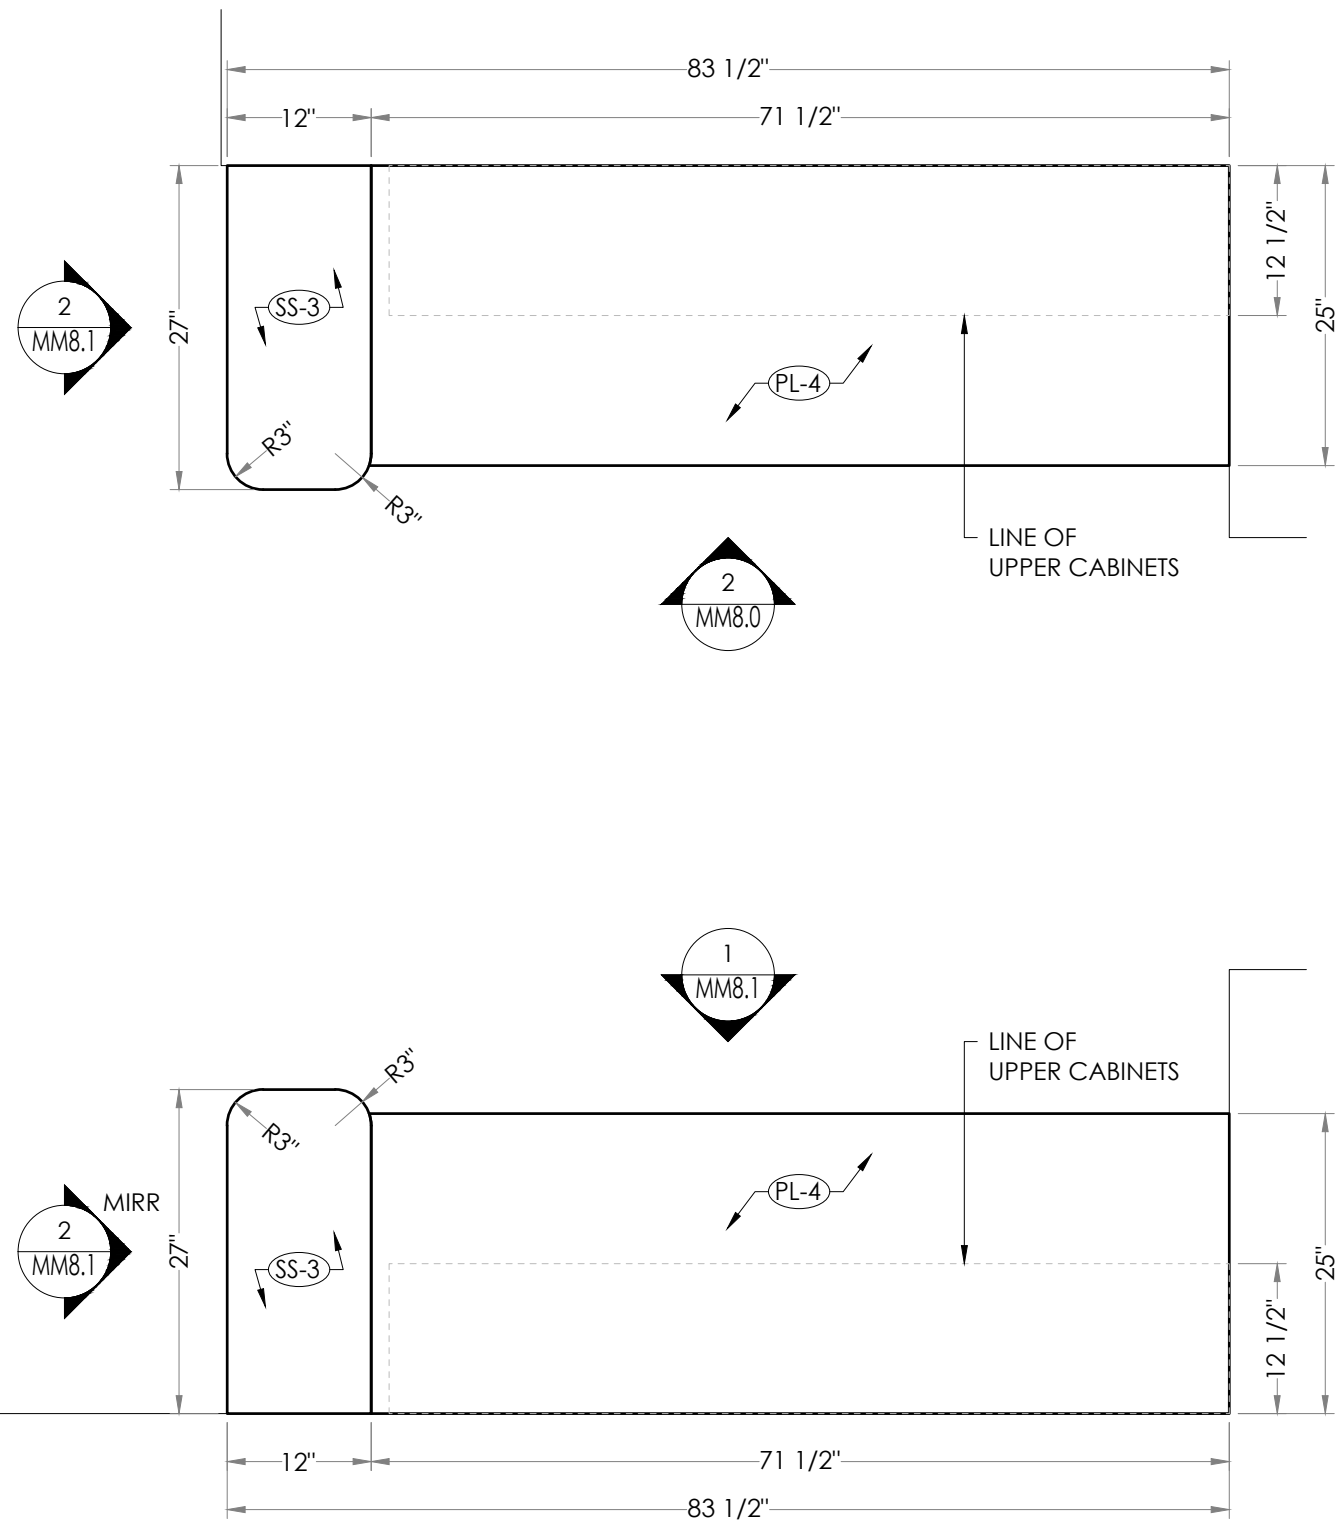

1 NURSE STATION - 1 ROOM (P192)
MM8.0 FLOOR PLAN ARCH. REF. A2.1B SCALE: 3/4"=1'-0" @ 11"x17"

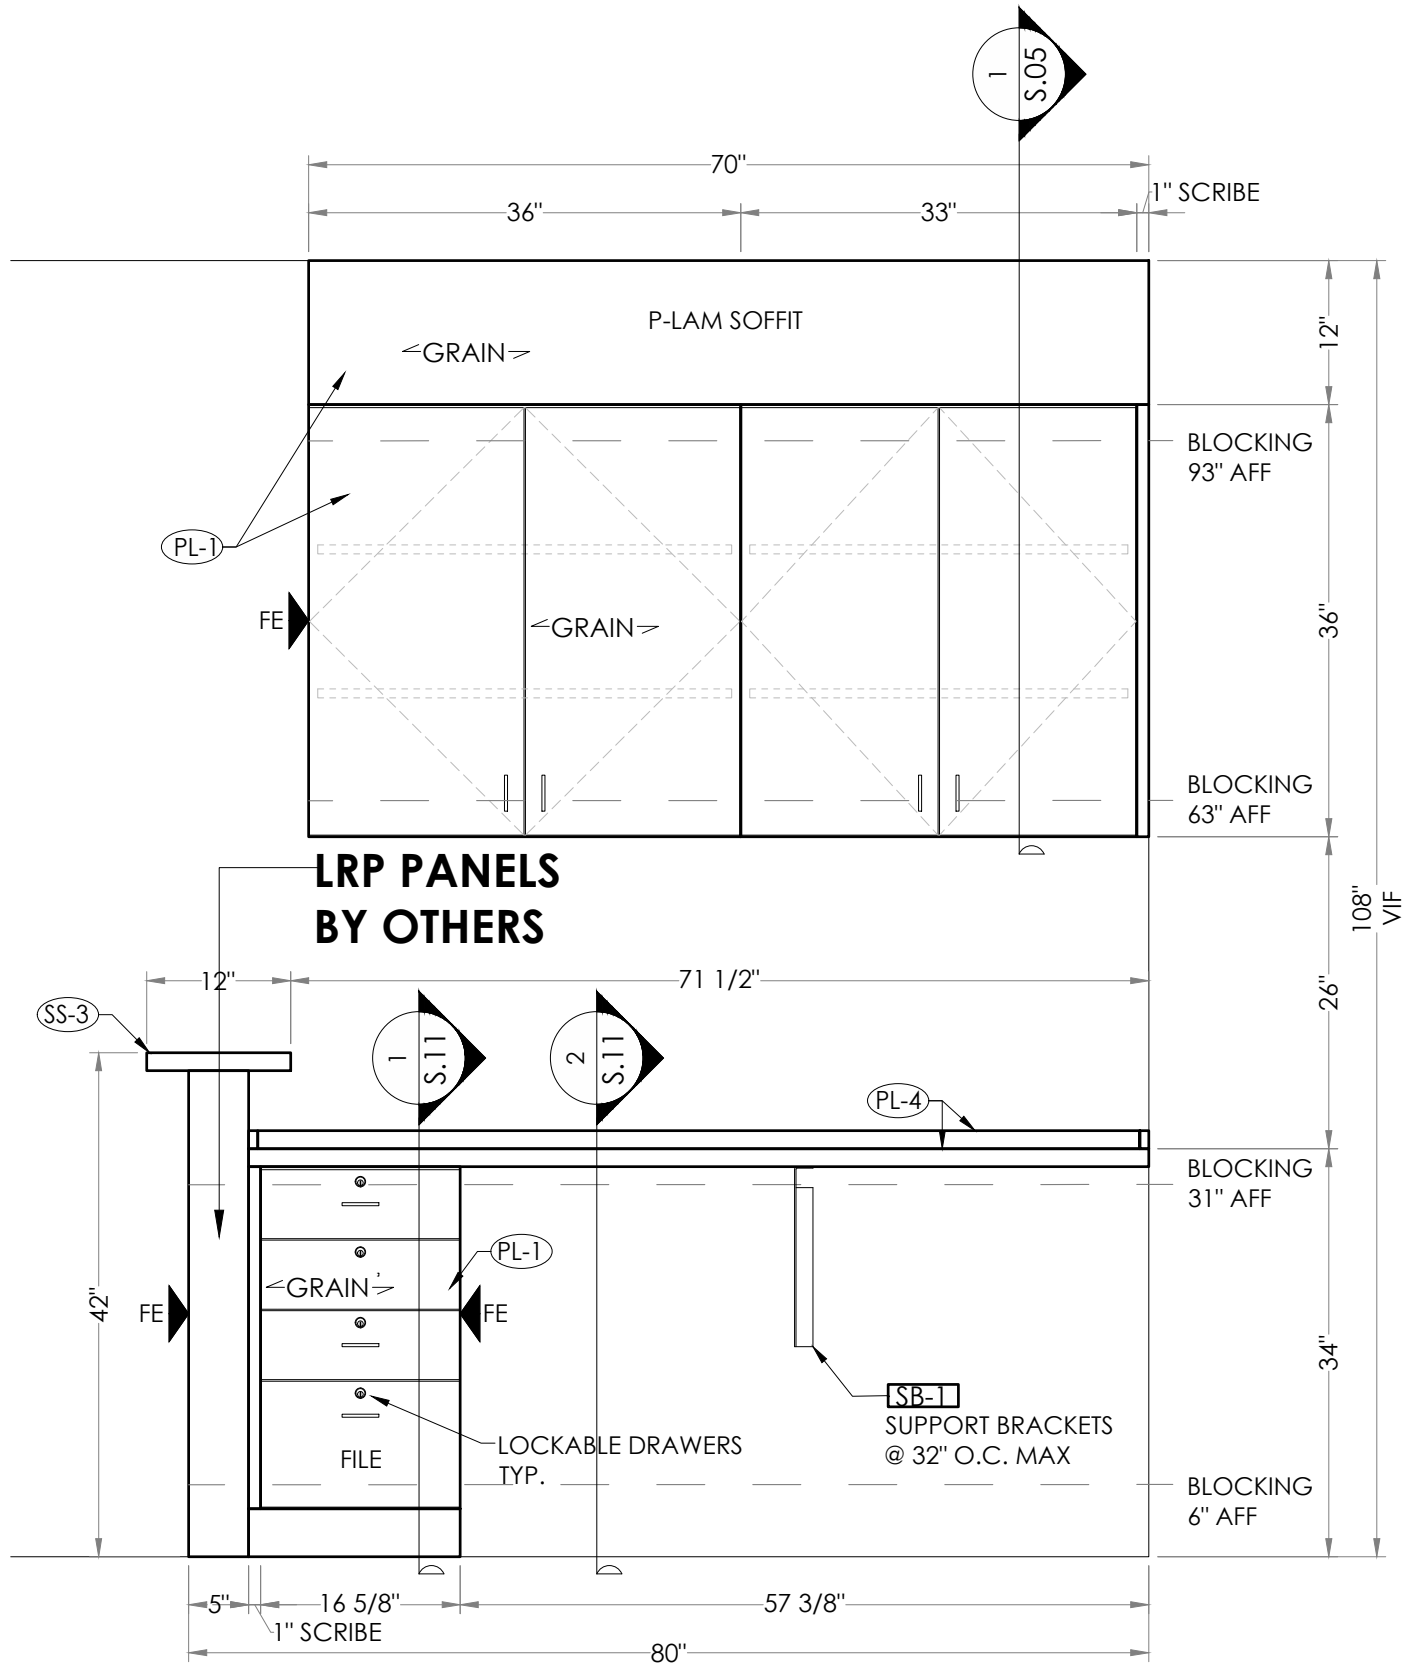

2 NURSE STATION - 1 ROOM (P192)
MM8.0 ELEVATION ARCH. REF. P14/A6.1 SCALE: 3/4"=1'-0" @ 11"x17"

Date:

Rev/Date:

Project:

Specialty Orthopedic Group
Of Mississippi, PLLC Expansion

1211 South Gloster St.
Tupelo, Mississippi 38801

Drawn By:

ARCHETON

7547 Dover Ridge Ct.
Blacklick, OH 43004
p: 614-556-1888
e: contact@archeton-cad.com
https://archeton-cad.com


Drawn By:

BM/GK


Nurse Station - 1 Room (P192)

ALL DIMENSIONS TO BE VIF PRIOR TO FABRICATION | ALL MATERIAL CONNECTIONS TBD IN SHOP TO BEST ACCOMMODATE SPECIFIC PIECE | REF. TO MM0.3 FOR FINISH & HARDWARE SYMBOLS

Sheet:

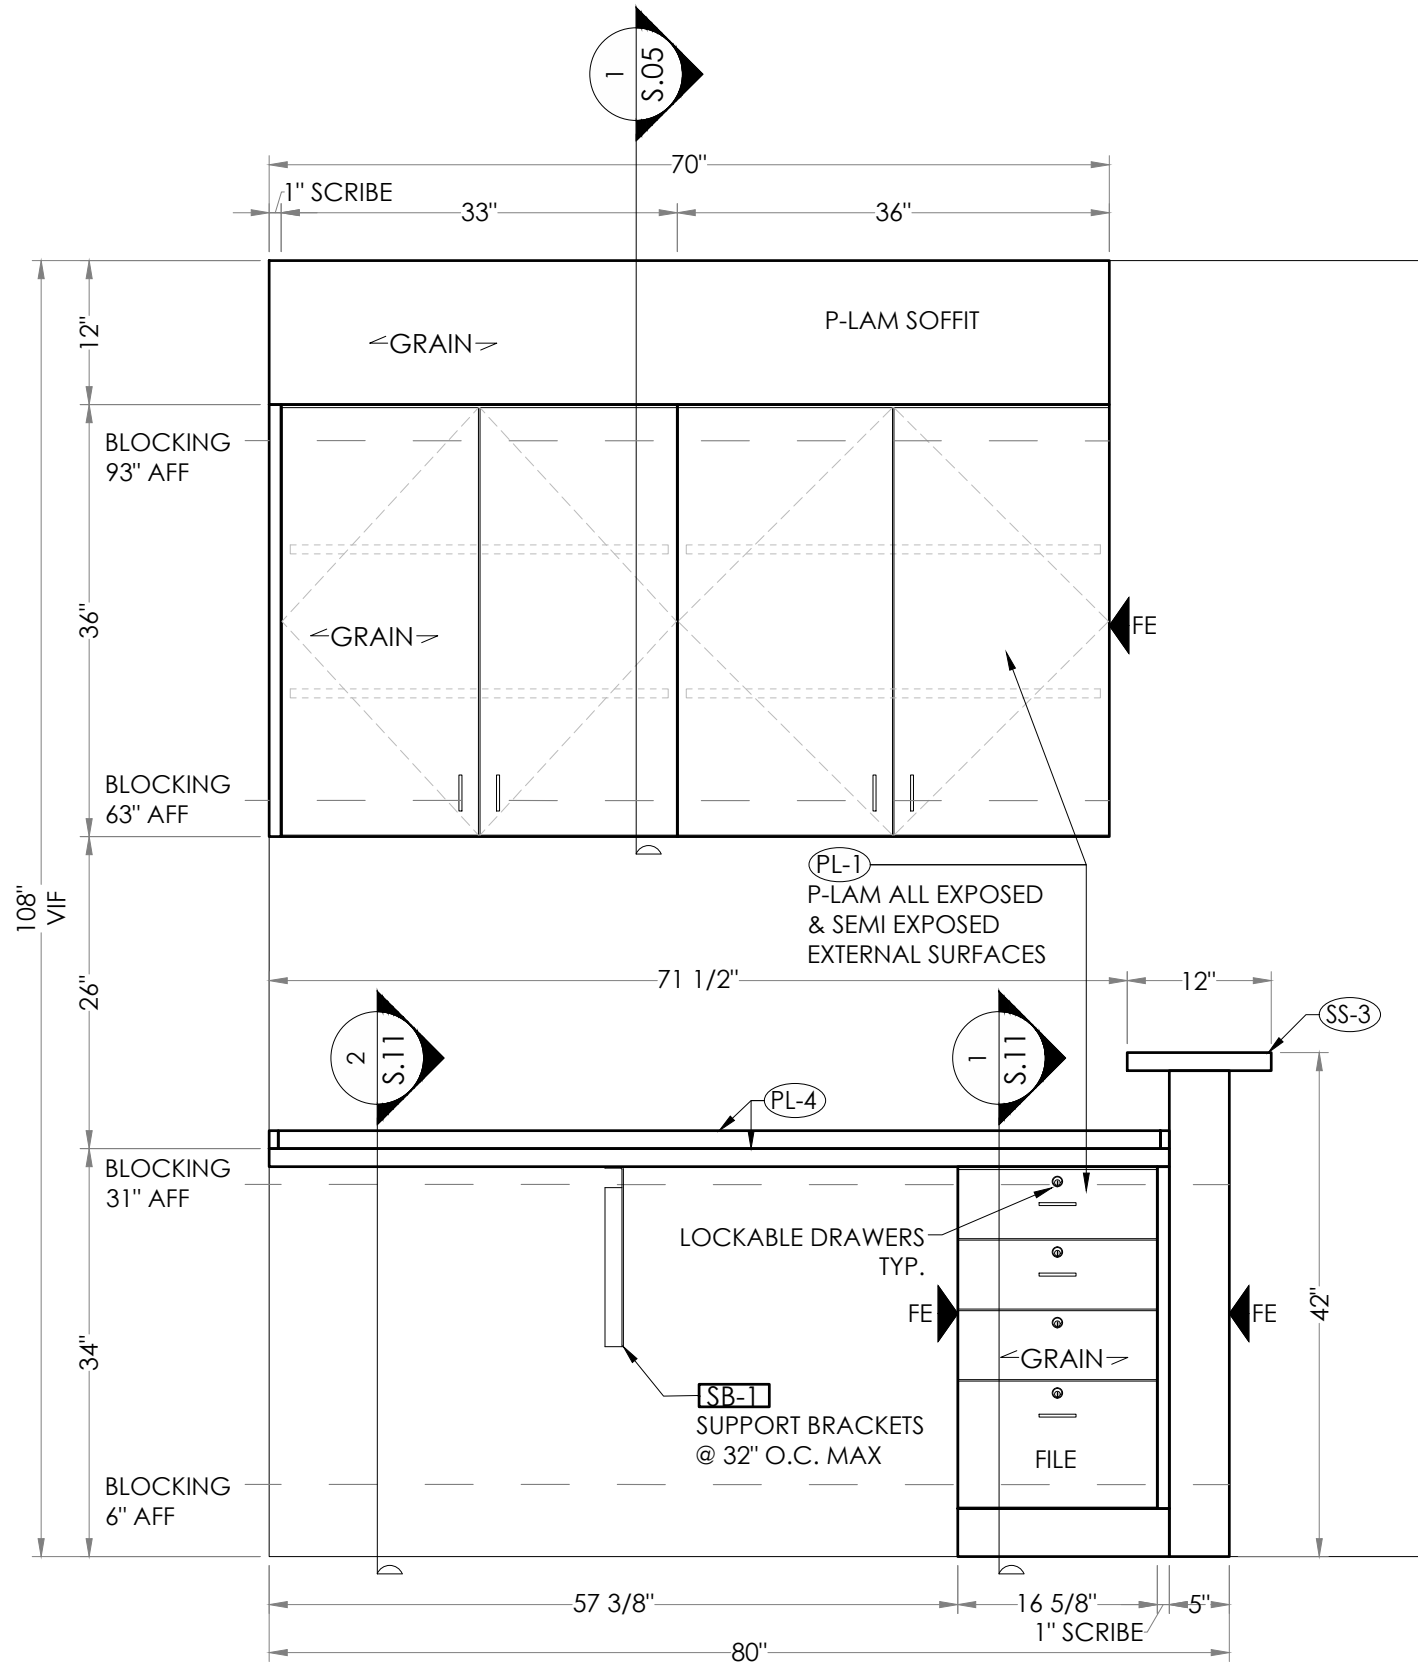

1 NURSE STATION - 1 ROOM (P192)
MM8.1 ELEVATION ARCH. REF. P14/A6.1 SCALE: 3/4"=1'-0" @ 11"x17"

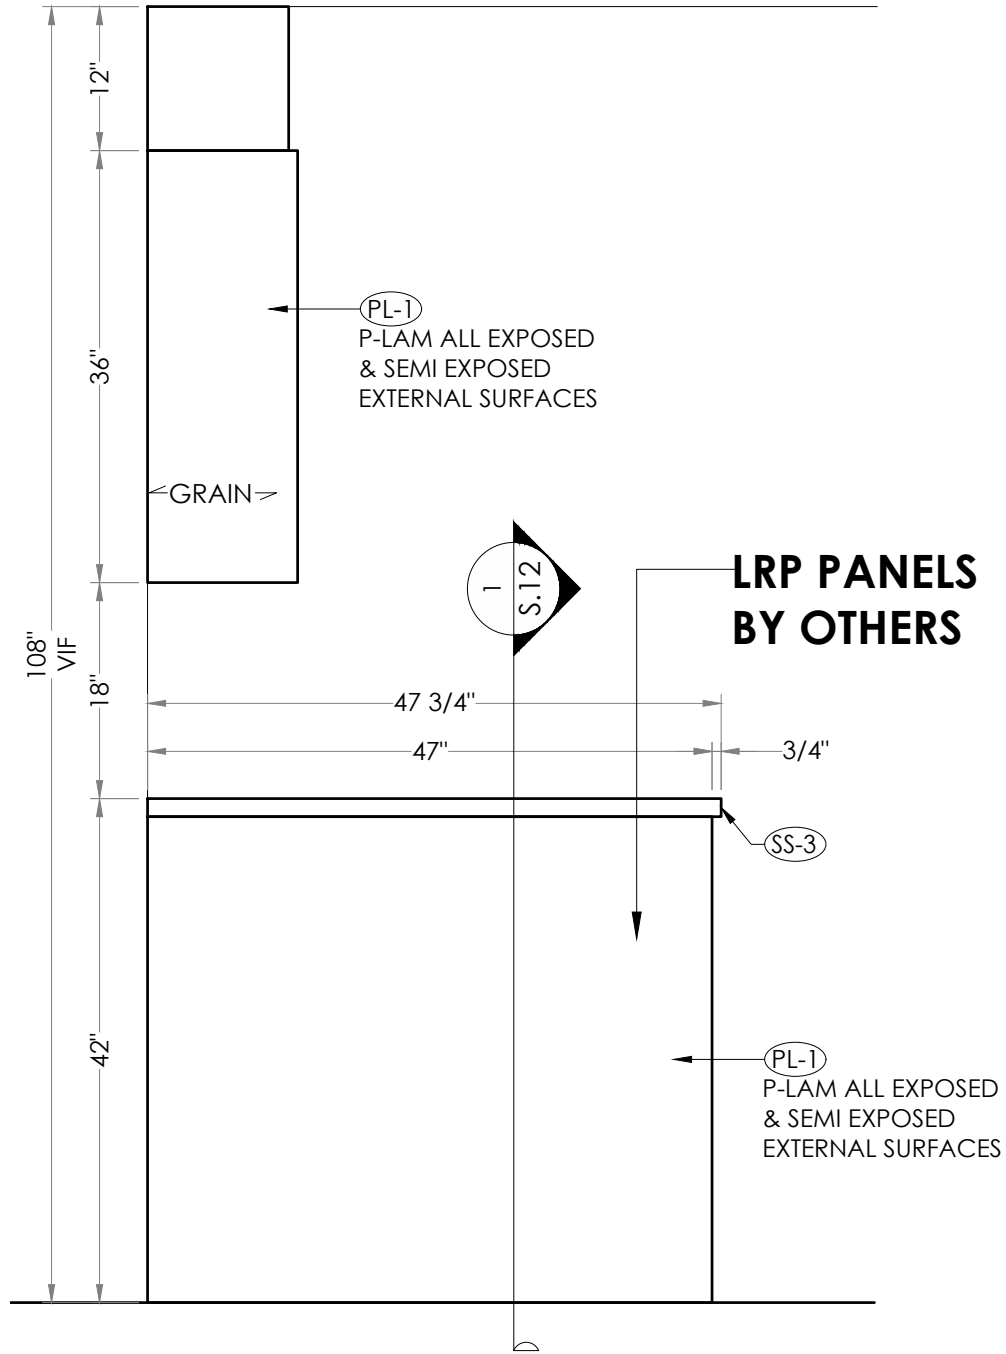

2 NURSE STATION - 1 ROOM (P192)
MM8.1 ELEVATION ARCH. REF. N/A SCALE: 3/4"=1'-0" @ 11"x17"

Date:

Rev/Date:

Project:

Specialty Orthopedic Group
of Mississippi, PLLC Expansion
1211 South Gloster St.
Tupelo, Mississippi 38801

Drawn By:

ARCHETON

7547 Dover Ridge Ct.
Blacklick, OH 43004
p: 614-556-1888
e: contact@archeton-cad.com
https://archeton-cad.com


Drawn By:

BM/GK

NURSE STATION - 1 ROOM (P192)

ALL DIMENSIONS TO BE VIF PRIOR TO FABRICATION | ALL MATERIAL CONNECTIONS TBD IN SHOP TO BEST ACCOMMODATE SPECIFIC PIECE | REF. TO MM0.3 FOR FINISH & HARDWARE SYMBOLS

Sheet:

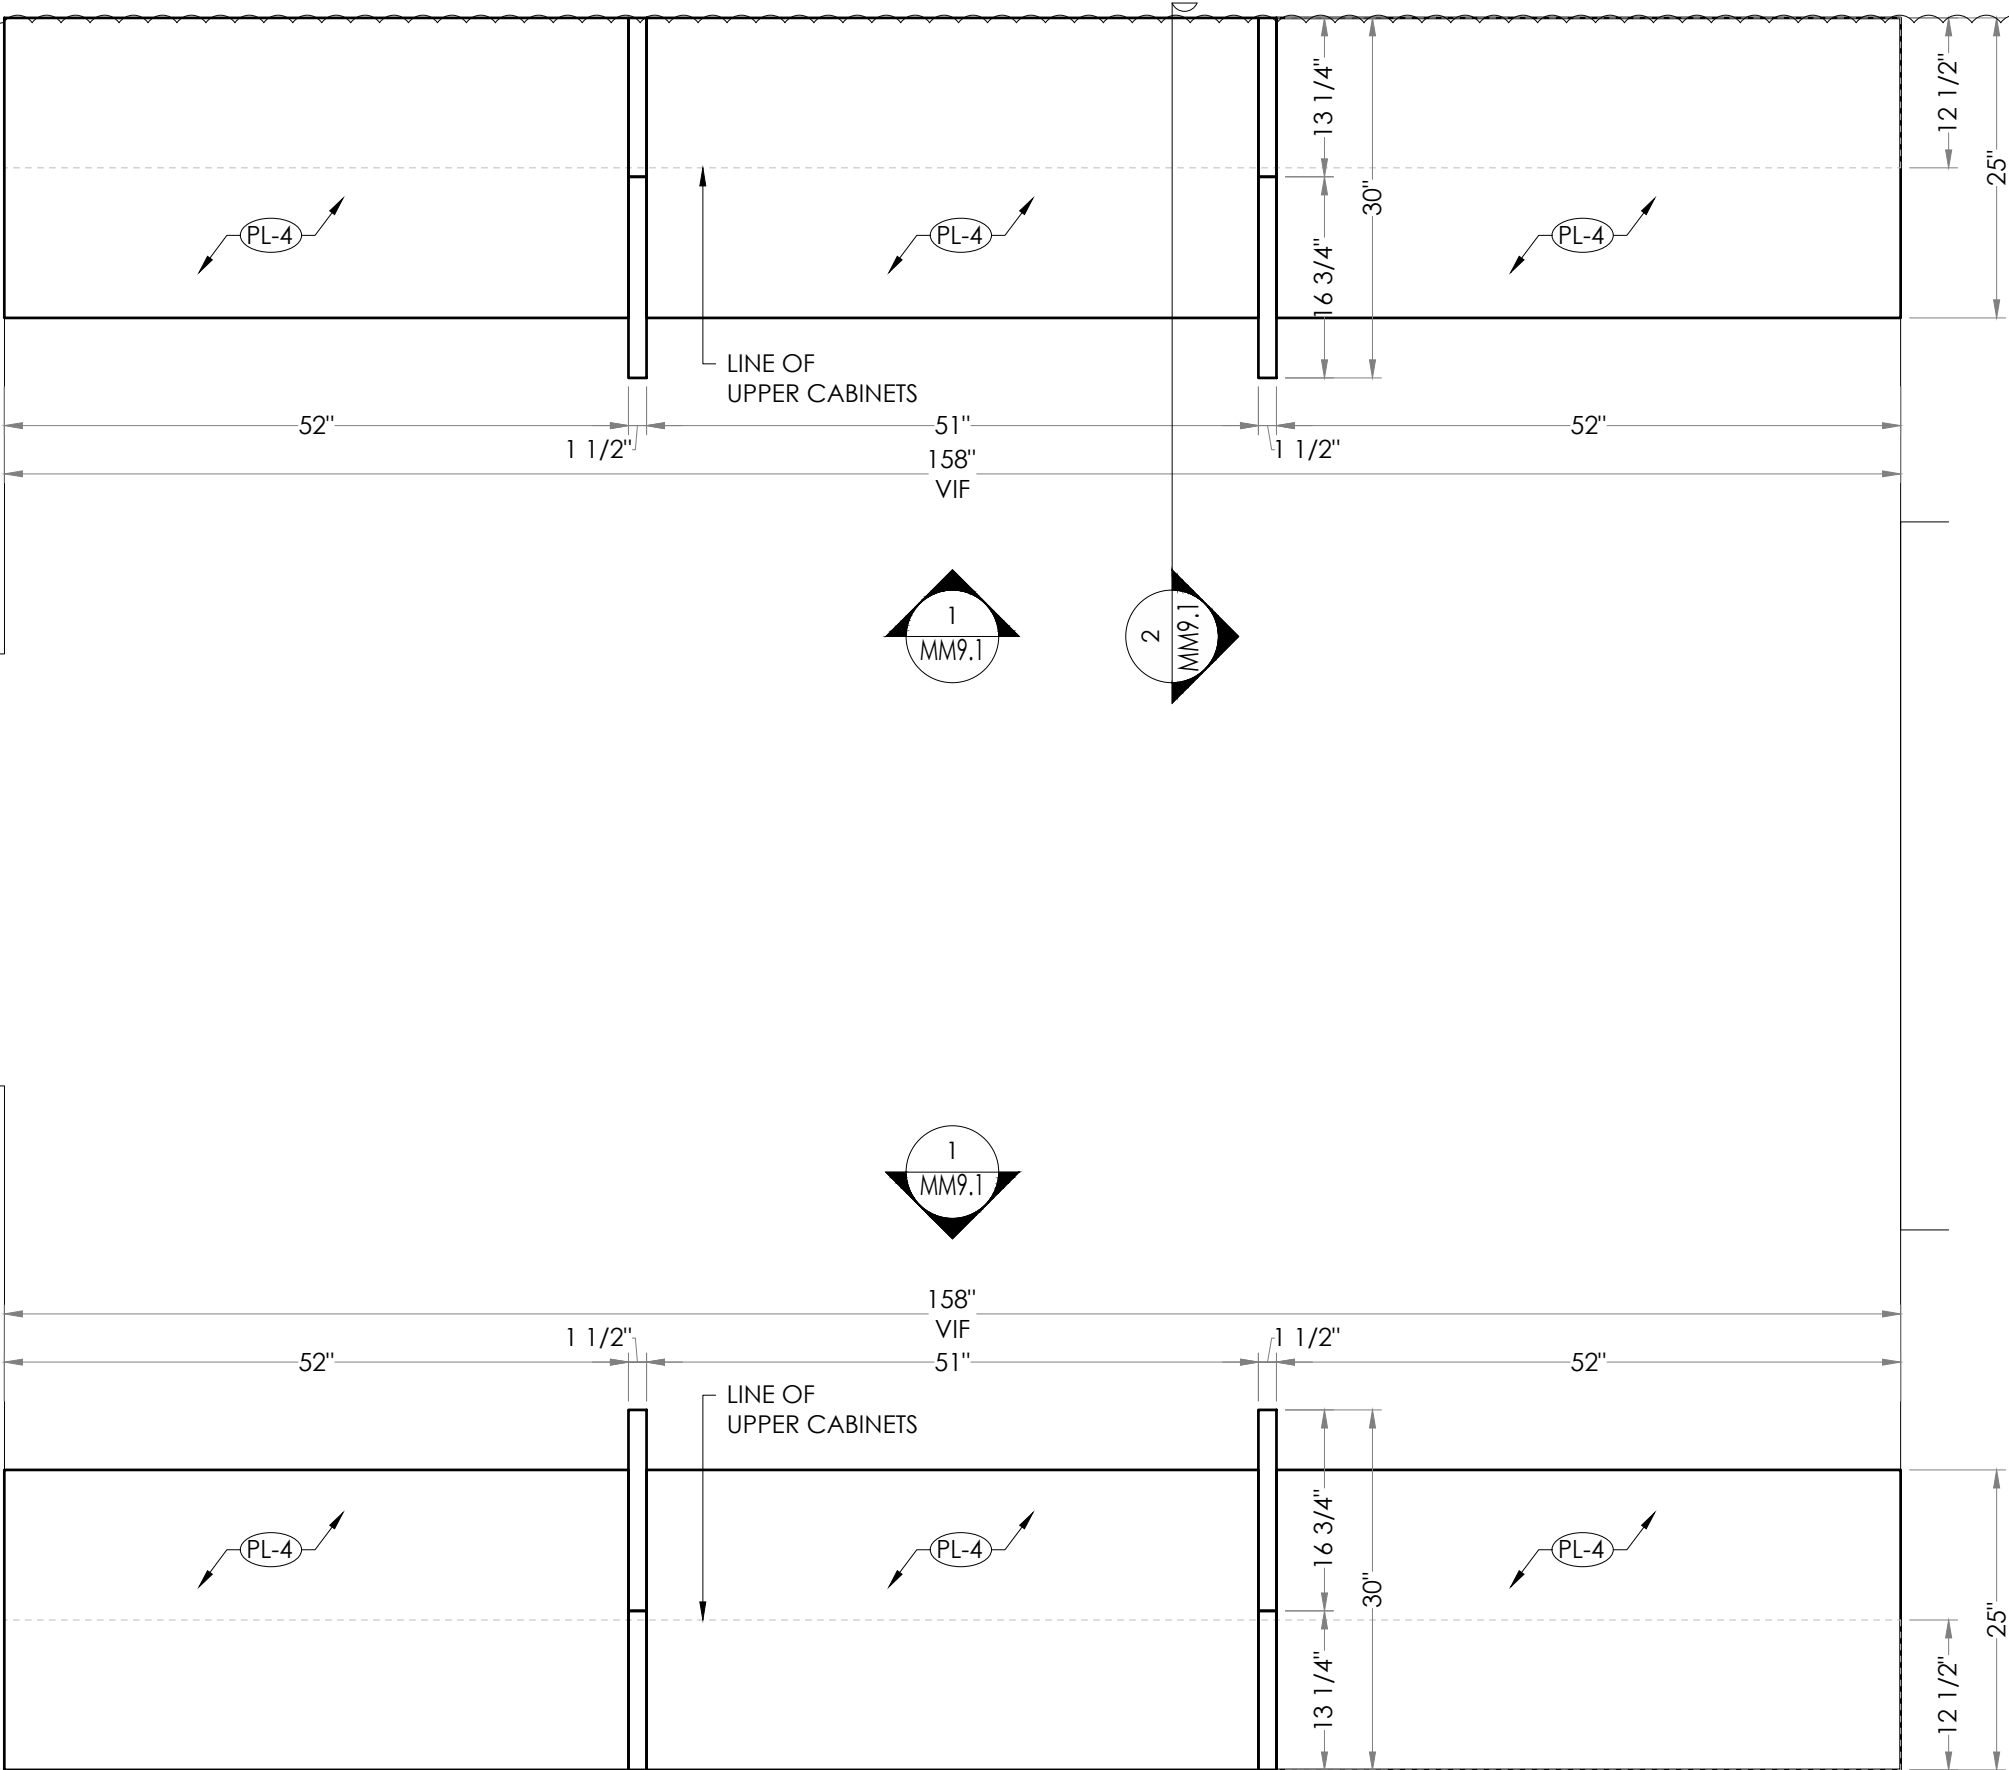

1
MM9.0

NURSE OFFICE - 3 ROOMS (P233, P234, P235)
FLOOR PLAN

ARCH. REF. A2.1A SCALE: 3/4"=1'-0" @ 11"x17"

Date:

Rev/Date:

Project:

SPECIALTY ORTHOPEDIC GROUP
OF MISSISSIPPI, PLLC EXPANSION

1211 SOUTH GLOSTER ST.
TUPELO, MISSISSIPPI 38801

Drawn By:

ARCHETON
7547 Dover Ridge Ct.
Blacklick, OH 43004
p: 614-556-1888
e: contact@archeton-cad.com
https://archeton-cad.com


Drawn By:

NURSE OFFICE - 3 ROOMS (P233, P234, P235) BM/GK

Sheet:

MM9.0


ALL DIMENSIONS TO BE VIF PRIOR TO FABRICATION | ALL MATERIAL CONNECTIONS TBD IN SHOP TO BEST ACCOMMODATE SPECIFIC PIECE | REF. TO MM0.3 FOR FINISH & HARDWARE SYMBOLS

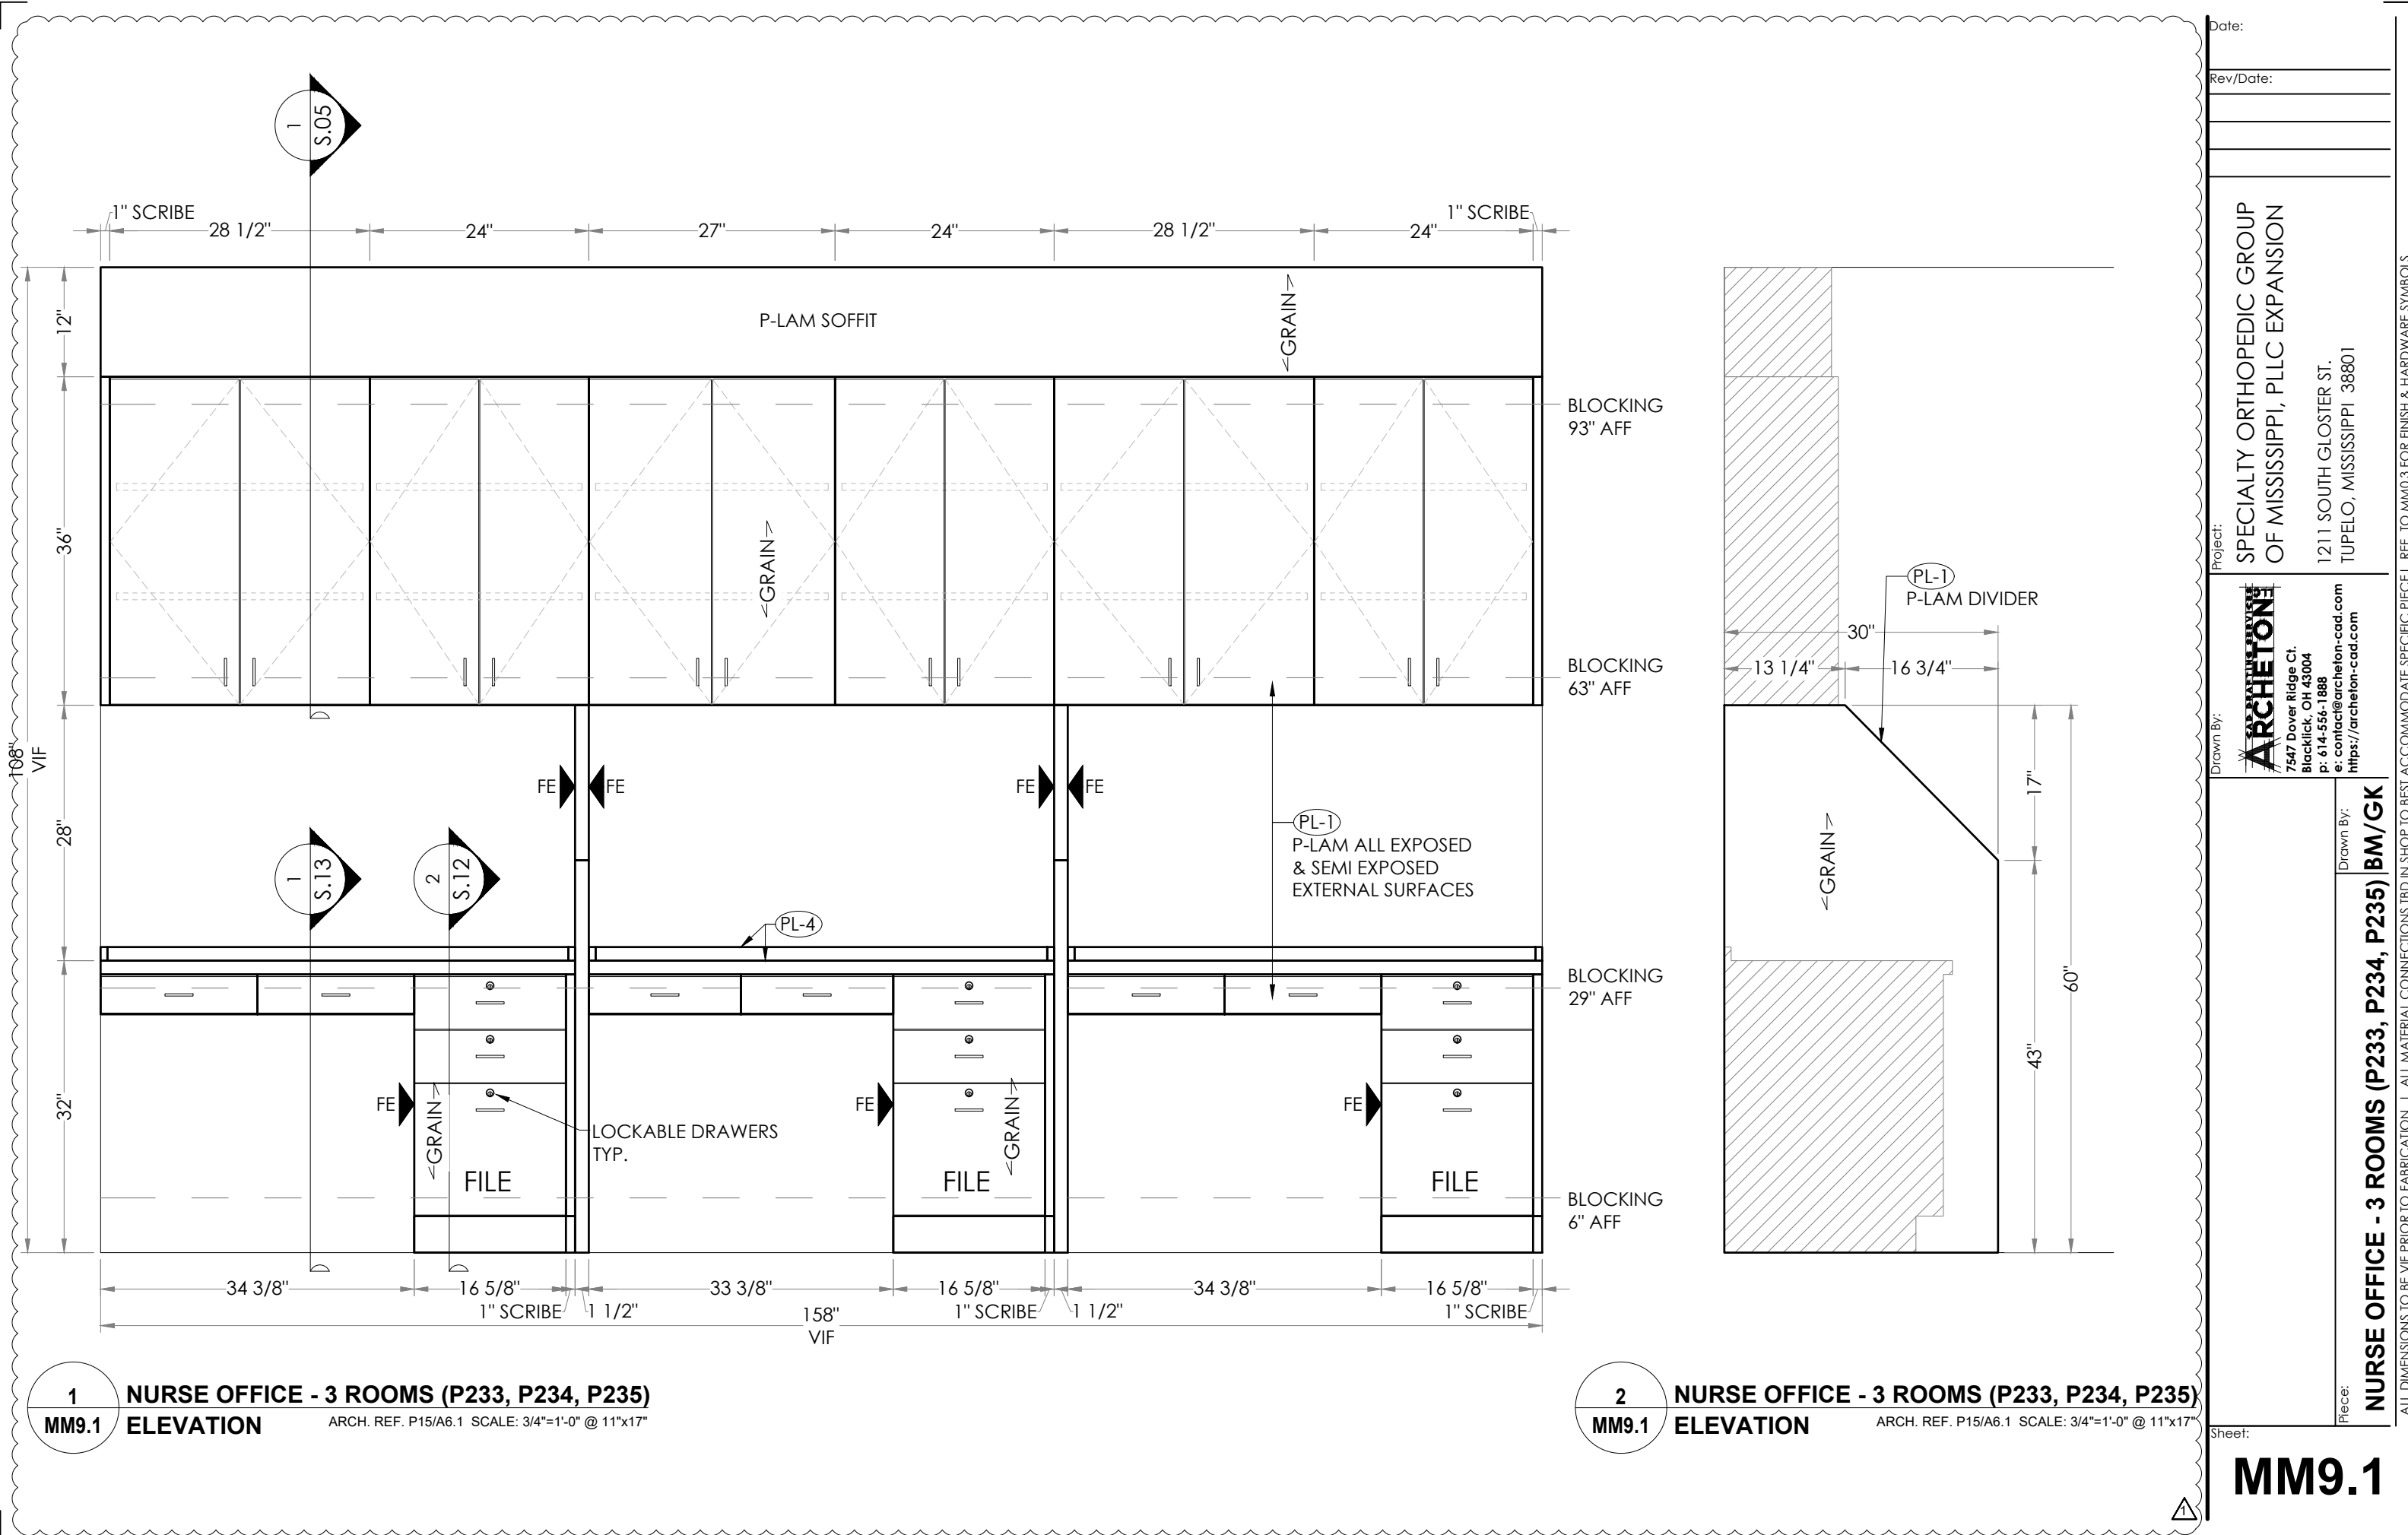

1
MM10.0

HALL - 1 ROOM (P237)
ELEVATION

ARCH. REF. P16/A6.1 SCALE: 3/4"=1'-0" @ 11"x17"

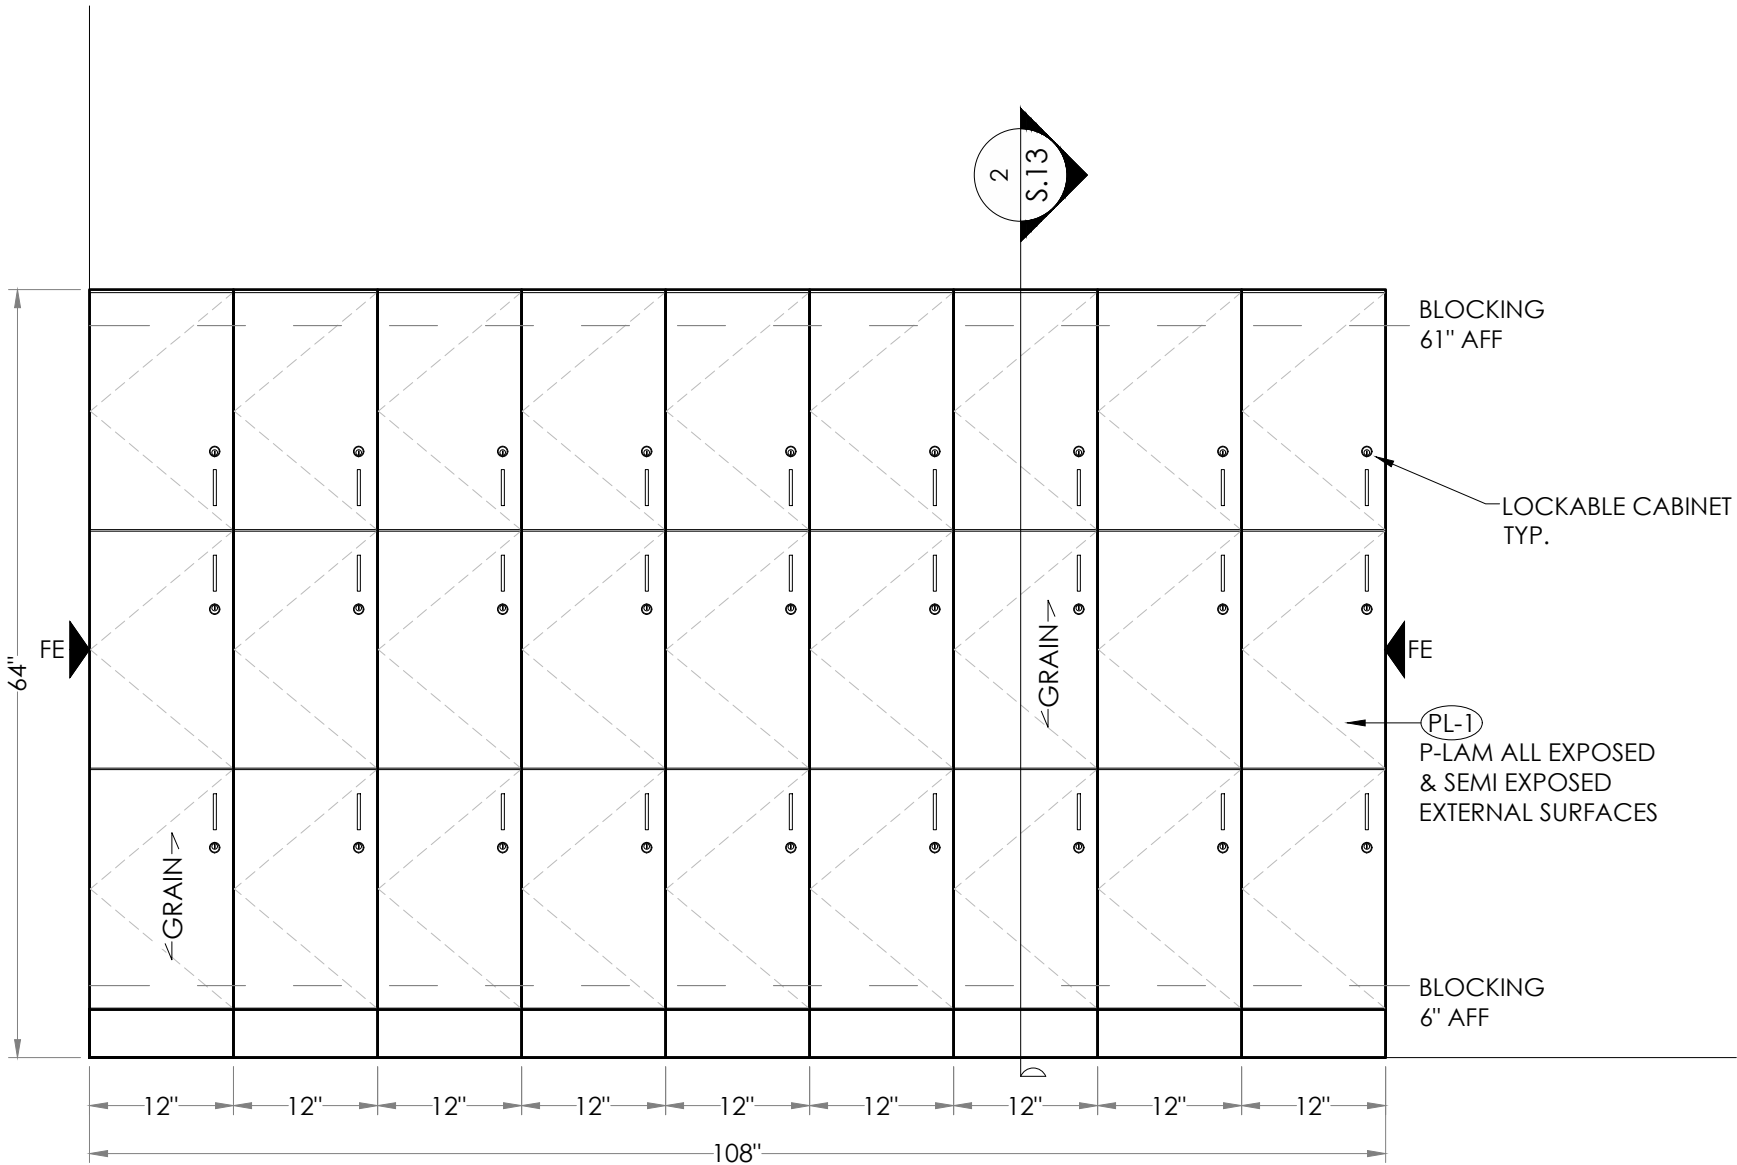

Date:

Rev/Date:

Project:

SPECIALTY ORTHOPEDIC GROUP
OF MISSISSIPPI, PLLC EXPANSION

1211 SOUTH GLOSTER ST.
TUPELO, MISSISSIPPI 38801

Drawn By:

ARCHETON
7547 Dover Ridge Ct.
Blacklick, OH 43004
p: 614-556-1888
e: contact@archeton-cad.com
https://archeton-cad.com


Drawn By:

BM/GK

HALL - 1 ROOM (P237)

Sheet:


MM10.0

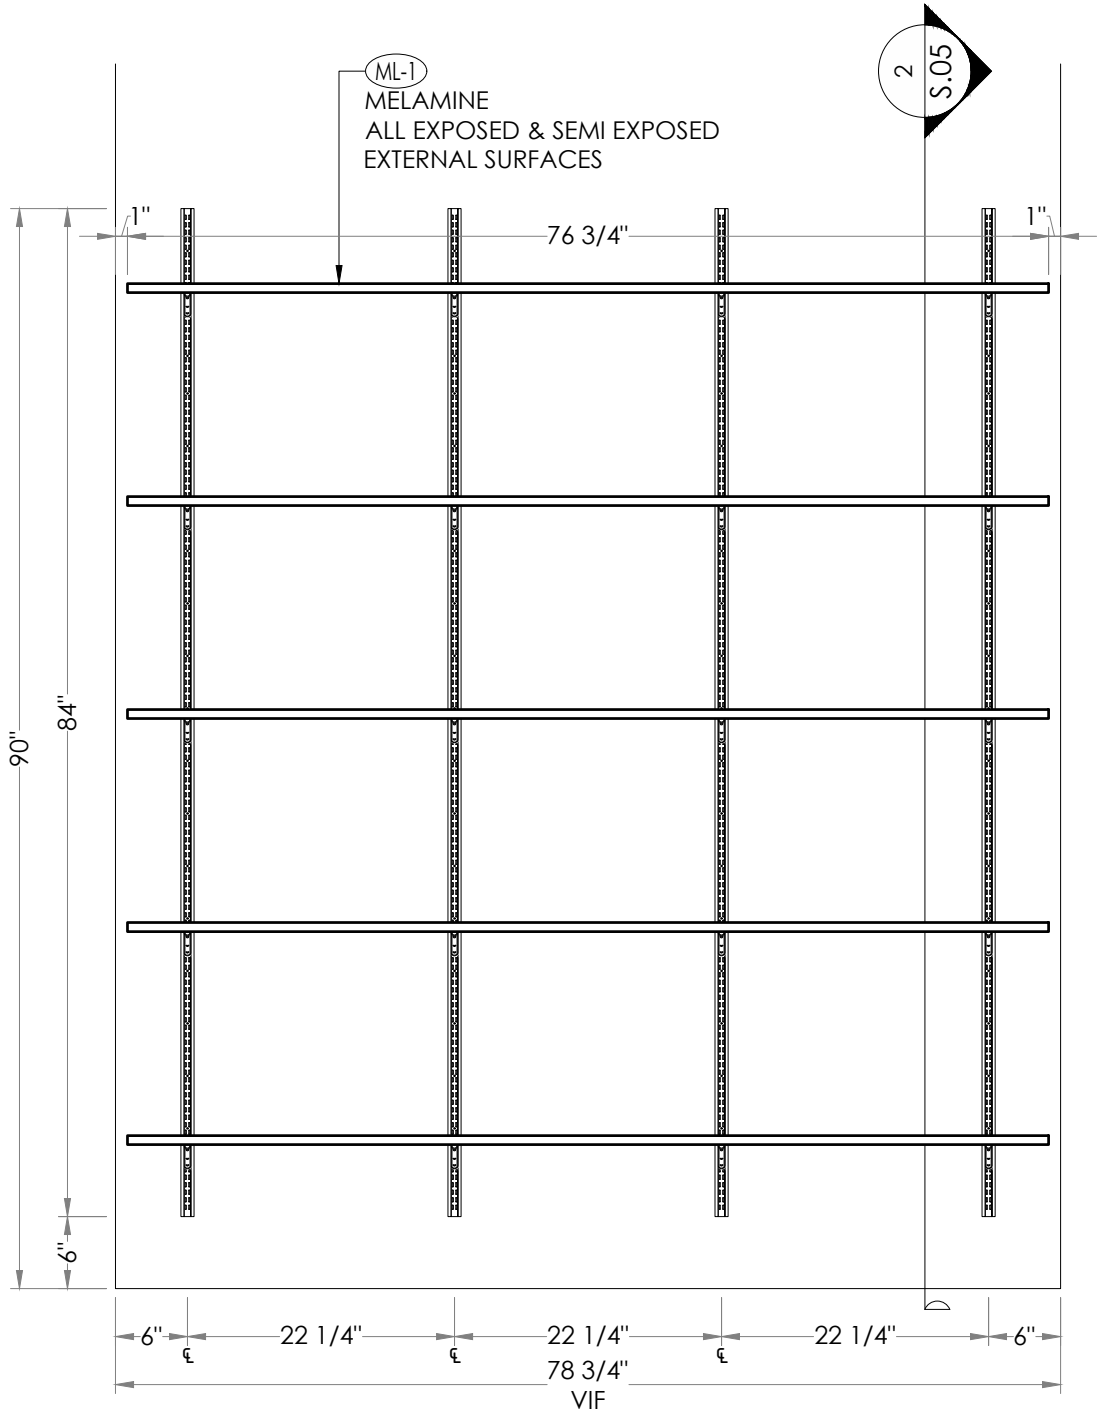

1
MM11.0

STORAGE - 1 ROOM (P239)
ELEVATION

ARCH. REF. P17/A6.1 SCALE: 3/4"=1'-0" @ 11"x17"

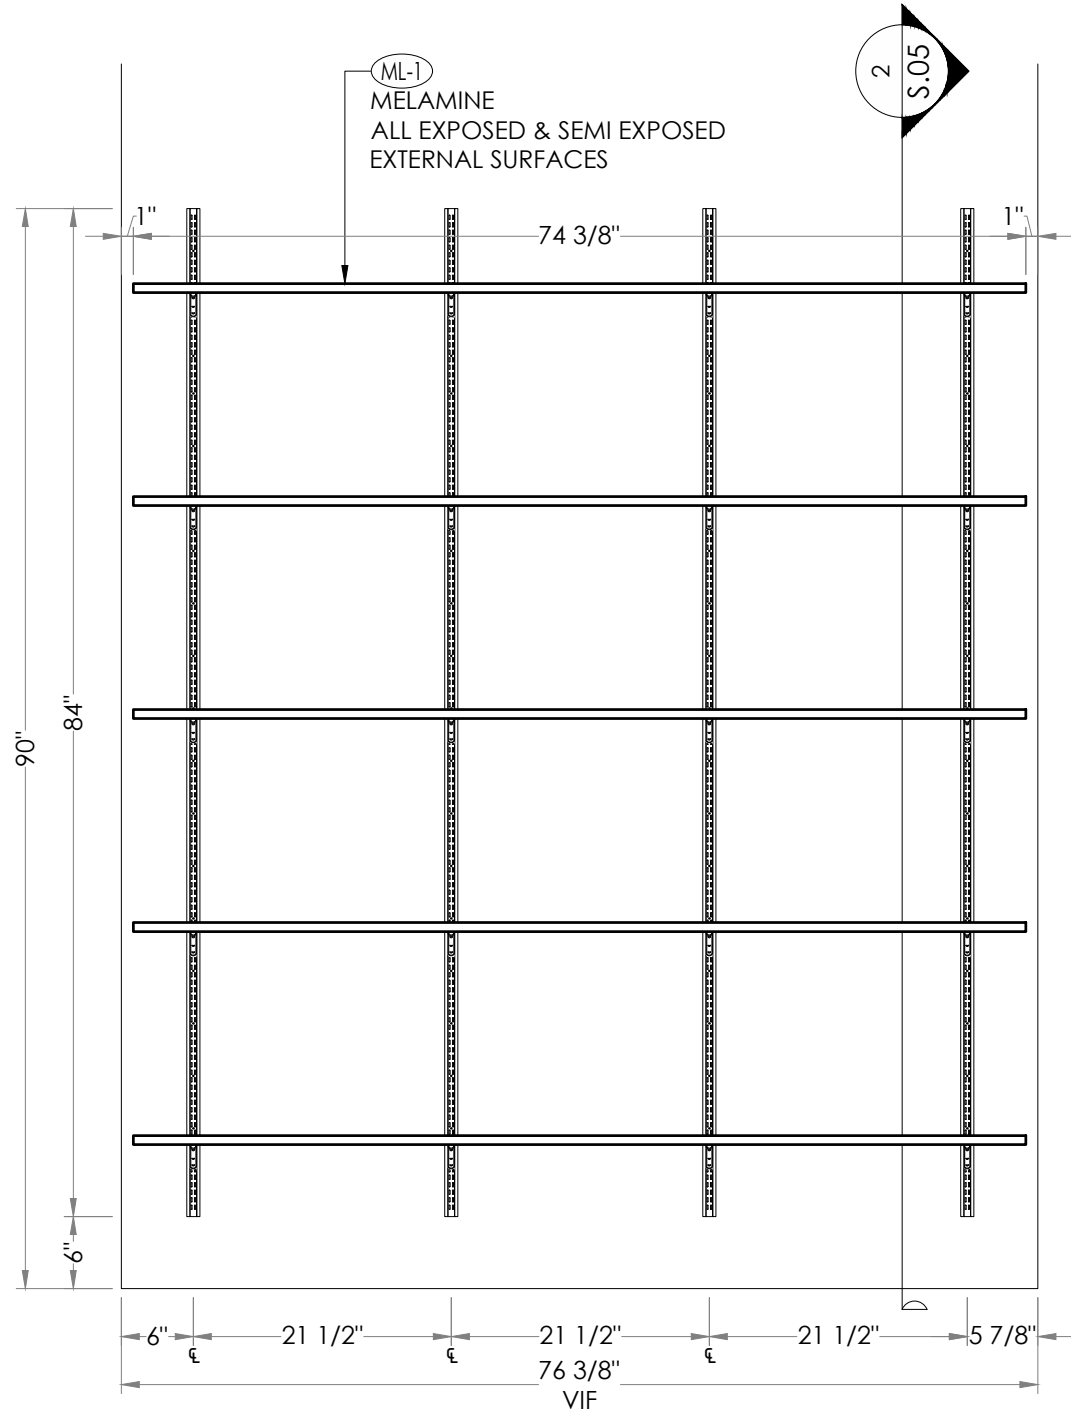

2
MM11.0

STORAGE - 1 ROOM (P238)
ELEVATION

ARCH. REF. P17/A6.1 SCALE: 3/4"=1'-0" @ 11"x17"

Date:	
Rev/Date:	
Project:	
SPECIALTY ORTHOPEDIC GROUP OF MISSISSIPPI, PLLC EXPANSION	
1211 SOUTH GLOSTER ST. TUPELO, MISSISSIPPI 38801	
Drawn By:	
ARCHETON 7547 Dover Ridge Ct. Blacklick, OH 43004 p: 614-556-1888 e: contact@archeton-cad.com https://archeton-cad.com	
Drawn By:	
BM/GK	
Sheet:	
STORAGE - 2 ROOMS (P238, 239)	
ALL DIMENSIONS TO BE VIF PRIOR TO FABRICATION ALL MATERIAL CONNECTIONS TBD IN SHOP TO BEST ACCOMMODATE SPECIFIC PIECE REF. TO MM0.3 FOR FINISH & HARDWARE SYMBOLS	



Sheet:

MM12.0


1

MM13.0

WINDOW SILLS

SECTION

SCALE: 1 1/2"=1'-0" @ 11"x17"

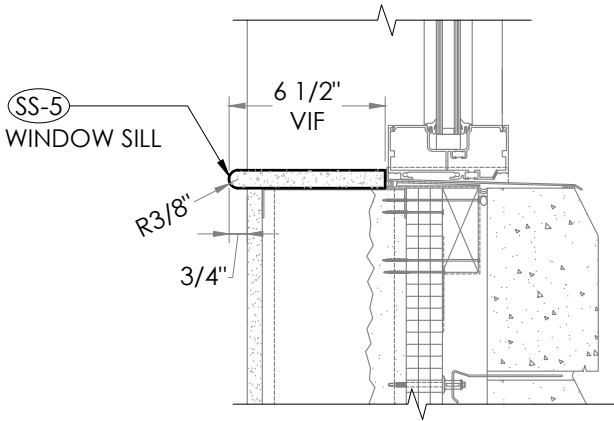

SS-5 WINDOW SILL
TOTAL LENGTH ~ 80.5 LF

Date:

Rev/Date:

Project:

SPECIALTY ORTHOPEDIC GROUP
OF MISSISSIPPI, PLLC EXPANSION
1211 SOUTH GLOSTER ST.
TUPELO, MISSISSIPPI 38801

Drawn By:

ARCHETON

7547 Dover Ridge Ct.
Blacklick, OH 43004
p: 614-556-1888
e: contact@archeton-cad.com
<https://archeton-cad.com>


Drawn By:

BM/GK

Sheet:

WINDOW SILLS


ALL DIMENSIONS TO BE VIF PRIOR TO FABRICATION | ALL MATERIAL CONNECTIONS TBD IN SHOP TO BEST ACCOMMODATE SPECIFIC PIECE | REF. TO MM0.3 FOR FINISH & HARDWARE SYMBOLS

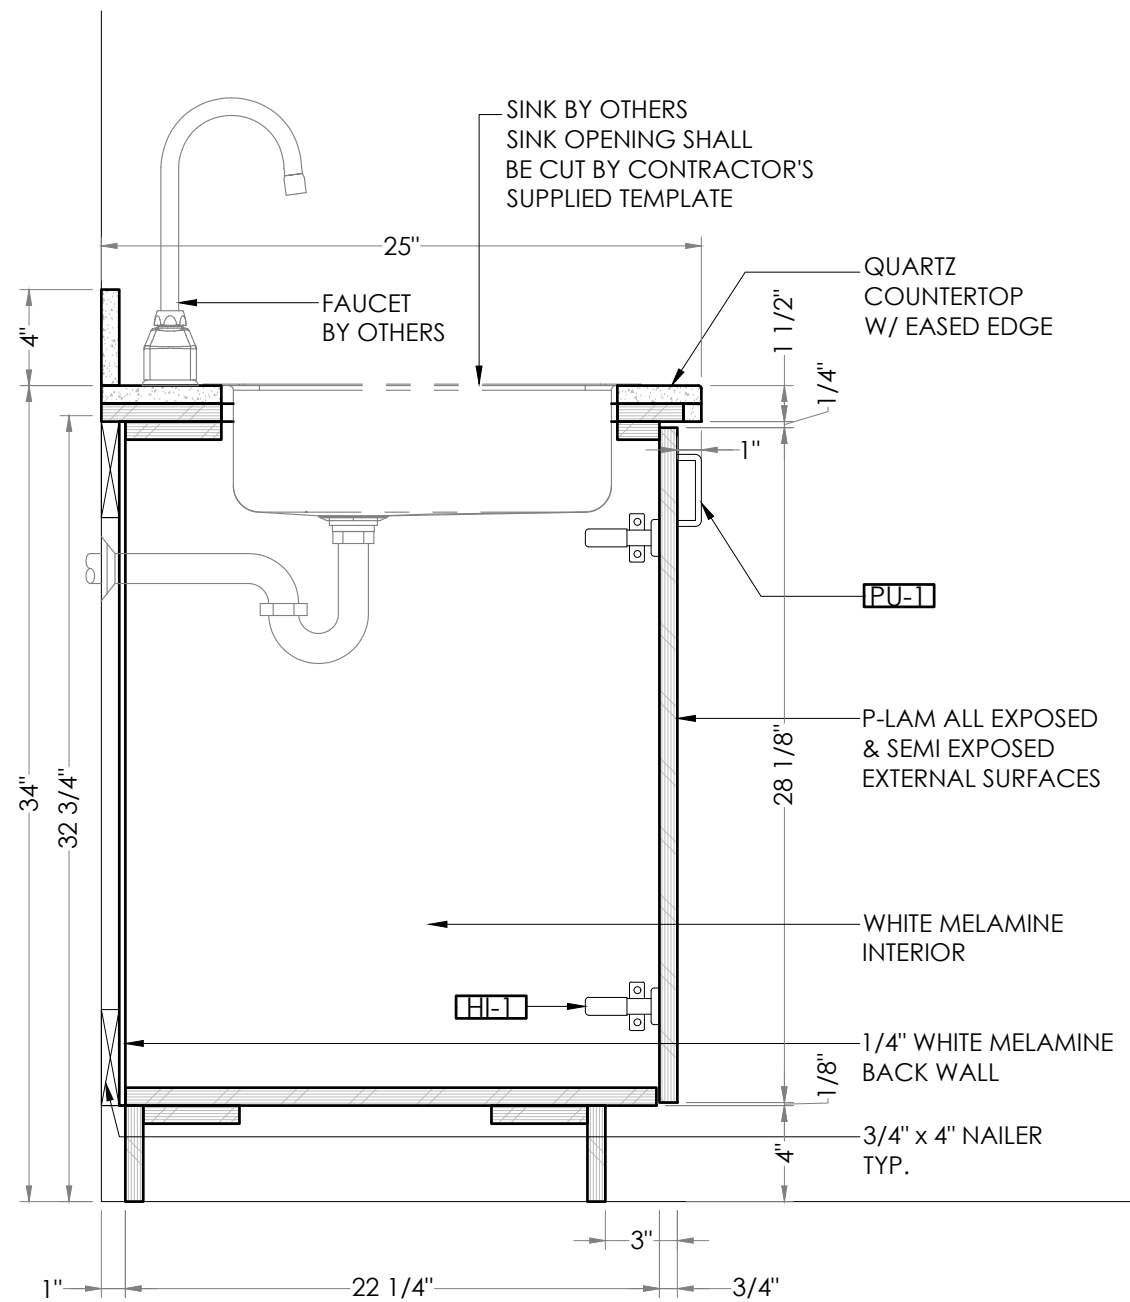

1
S.01

SECTION

SCALE: 1 1/2"=1'-0" @ 11"x17"

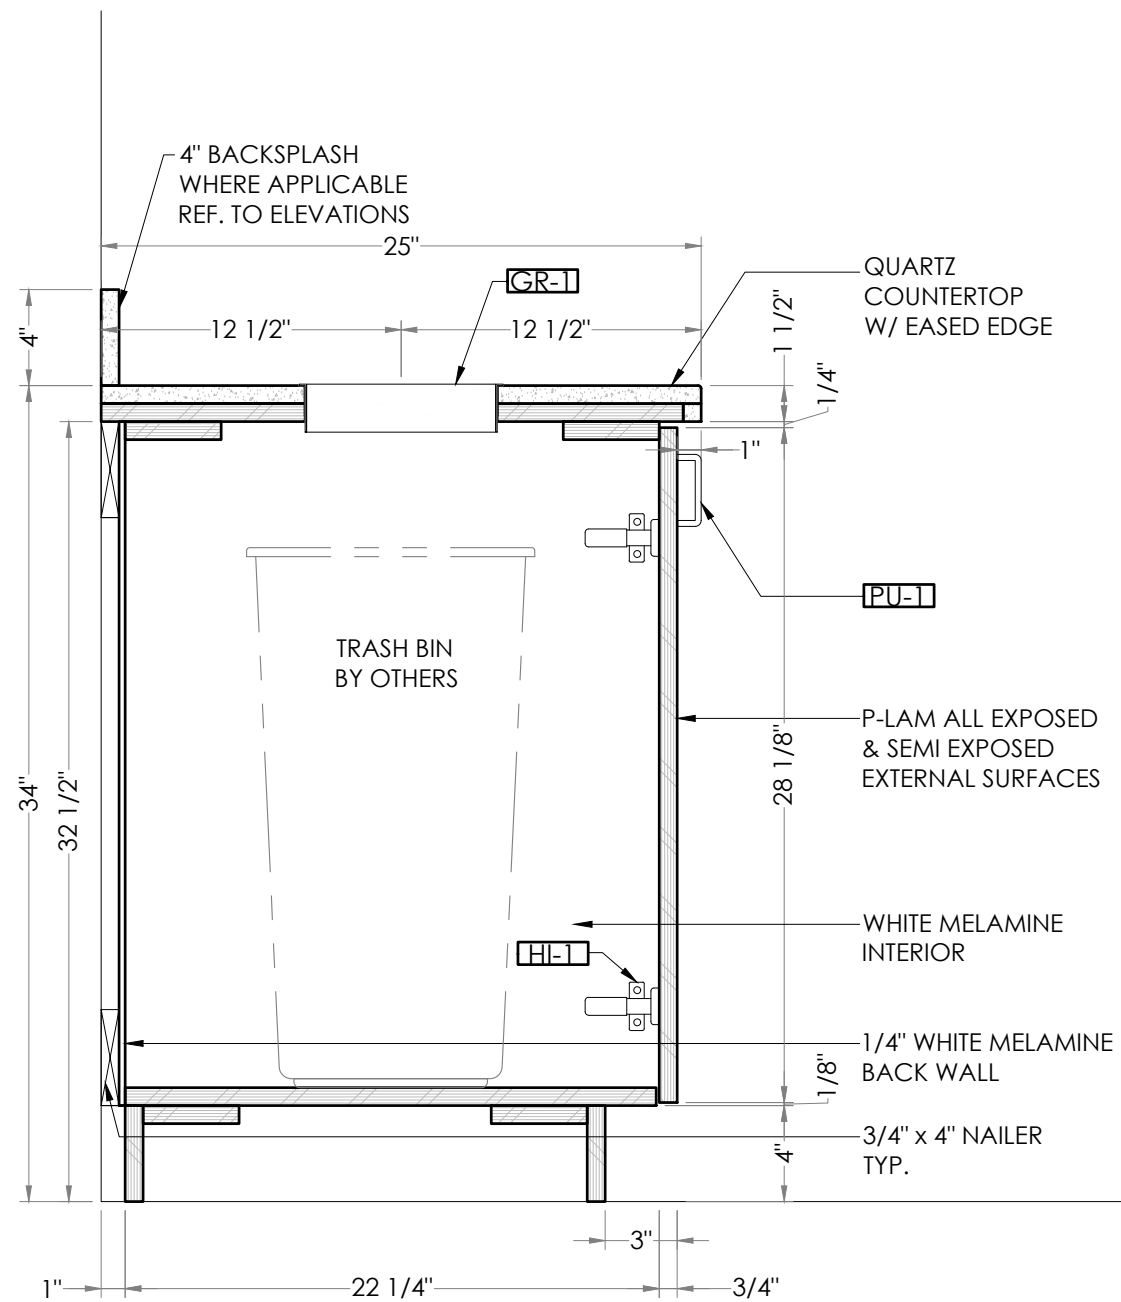

2
S.01

SECTION

SCALE: 1 1/2"=1'-0" @ 11"x17"

Date:

Rev/Date:

Project:

**SPECIALTY ORTHOPEDIC GROUP
OF MISSISSIPPI, PLLC EXPANSION**

1211 SOUTH GLOSTER ST.
TUPELO, MISSISSIPPI 38801

Drawn By:

ARCHITECTURAL DRAFTING SERVICES

7547 Dover Ridge Ct.

Blacklick, OH 43004
p: 614-556-1888

e: contact@archeton-cad.com
<https://archeton-cad.com>

Drawn By:


Drawn By:

SECTIONS


Sheet:

S.01

ALL DIMENSIONS TO BE VIF PRIOR TO FABRICATION | ALL MATERIAL CONNECTIONS TBD IN SHOP TO BEST ACCOMMODATE SPECIFIC PIECE | REF. TO MM0.3 FOR FINISH & HARDWARE SYMBOLS

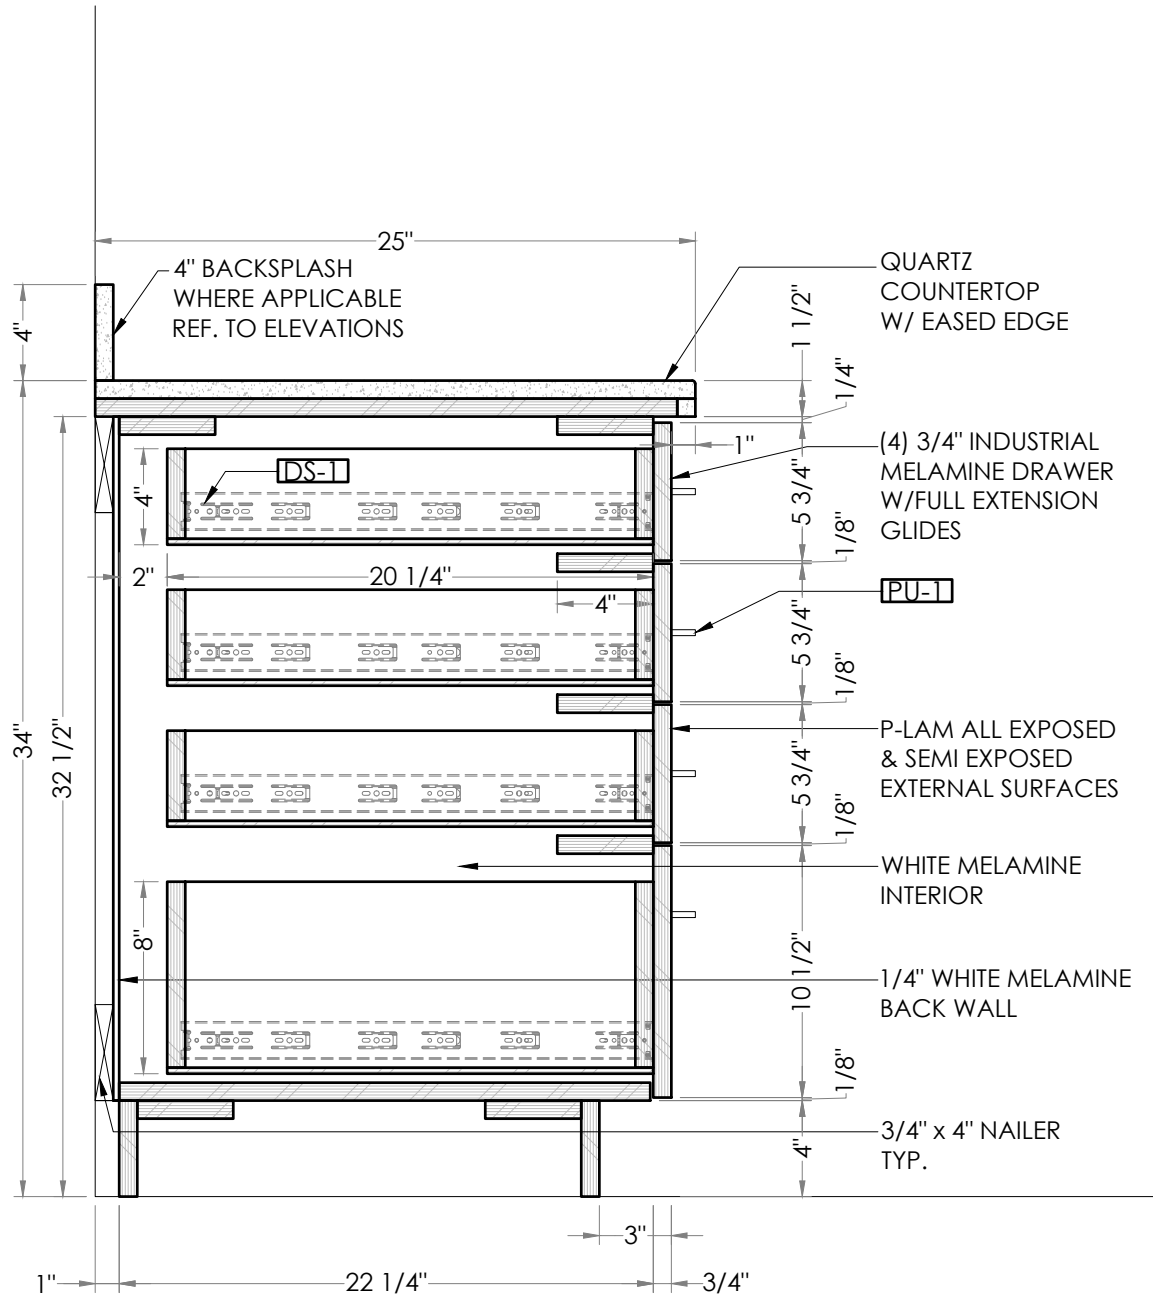

1
S.02 SECTION
SCALE: 1 1/2"=1'-0" @ 11"x17"

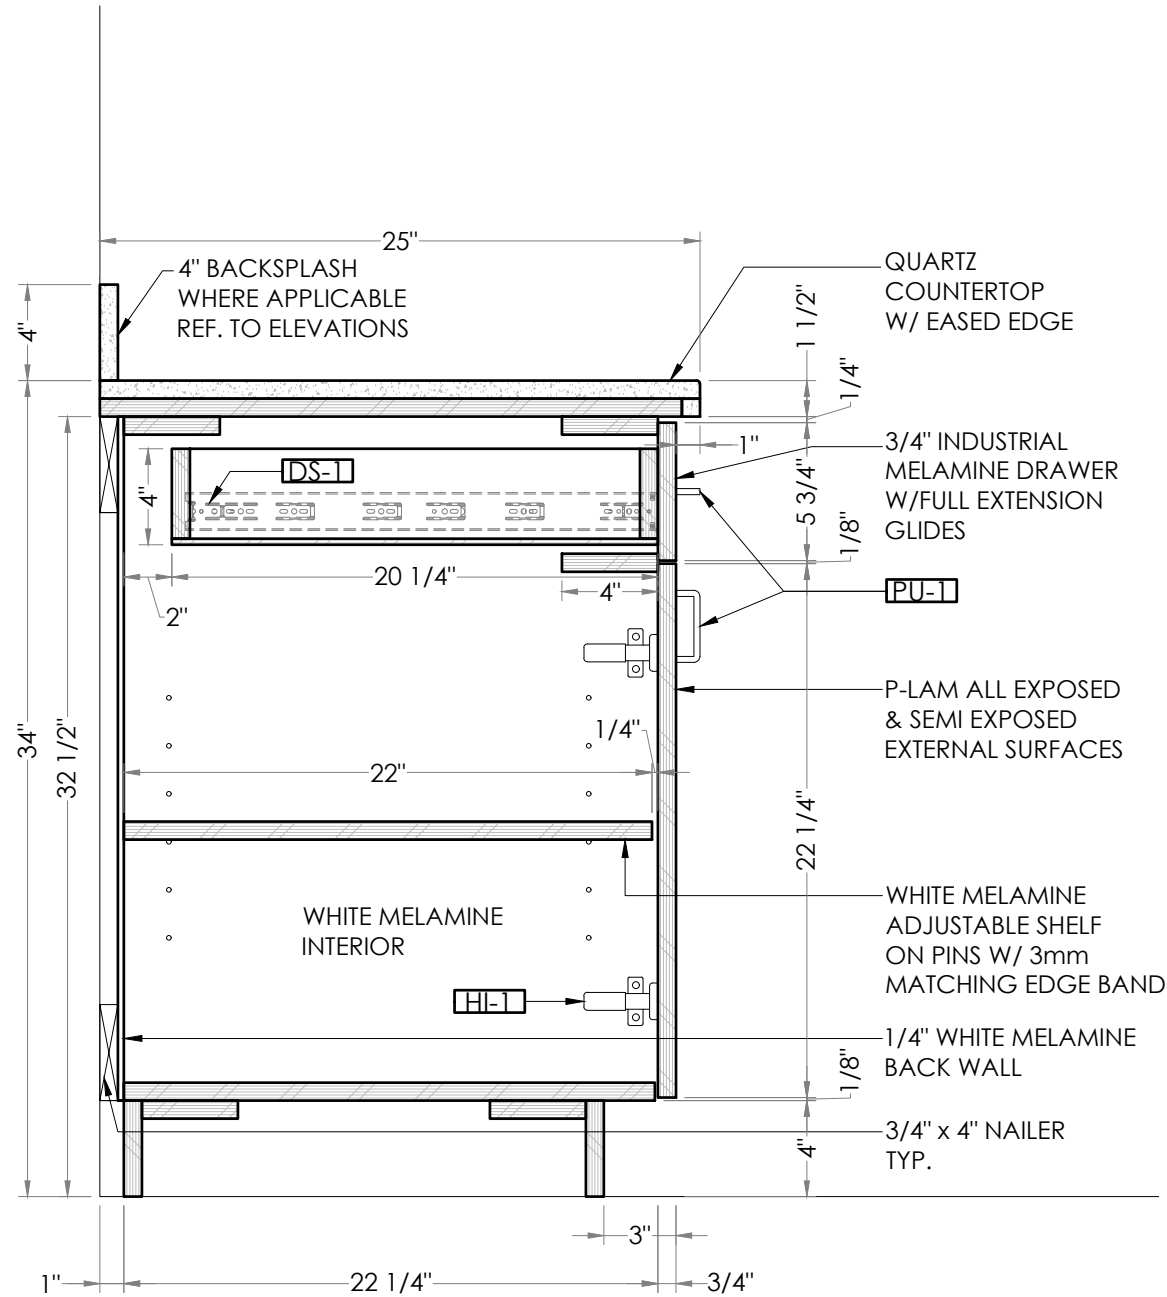

2
S.02 SECTION
SCALE: 1 1/2"=1'-0" @ 11"x17"

Date:

Rev/Date:

Project:
SPECIALTY ORTHOPEDIC GROUP
OF MISSISSIPPI, PLLC EXPANSION

1211 SOUTH GLOSTER ST.
TUPELO, MISSISSIPPI 38801

Drawn By:
ARCHETON
7547 Dover Ridge Ct.
Blacklick, OH 43004
p: 614-556-1888
e: contact@archeton-cad.com
https://archeton-cad.com




Drawn By:
BM/GK

SECTION

Sheet:

S.02

ALL DIMENSIONS TO BE VIF PRIOR TO FABRICATION | ALL MATERIAL CONNECTIONS TBD IN SHOP TO BEST ACCOMMODATE SPECIFIC PIECE | REF. TO MM0.3 FOR FINISH & HARDWARE SYMBOLS

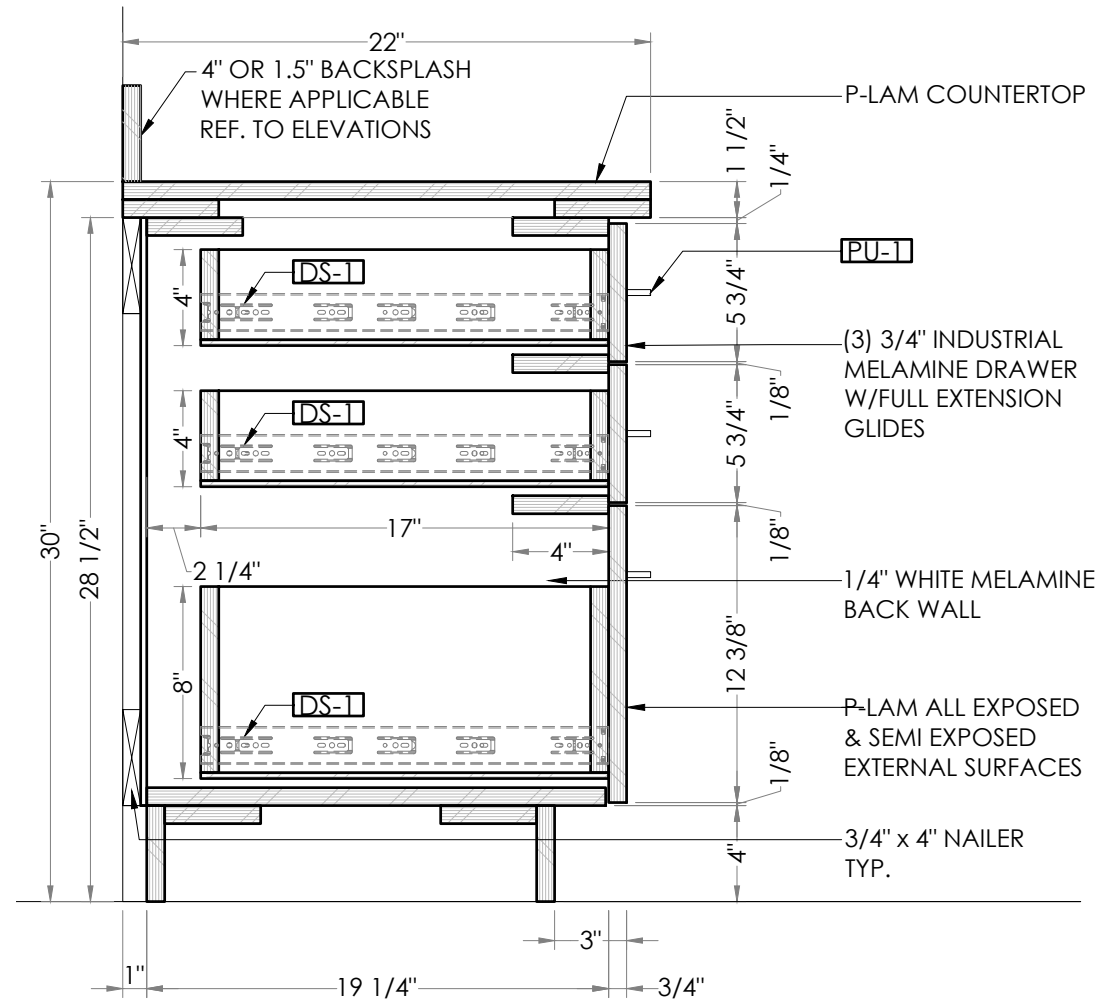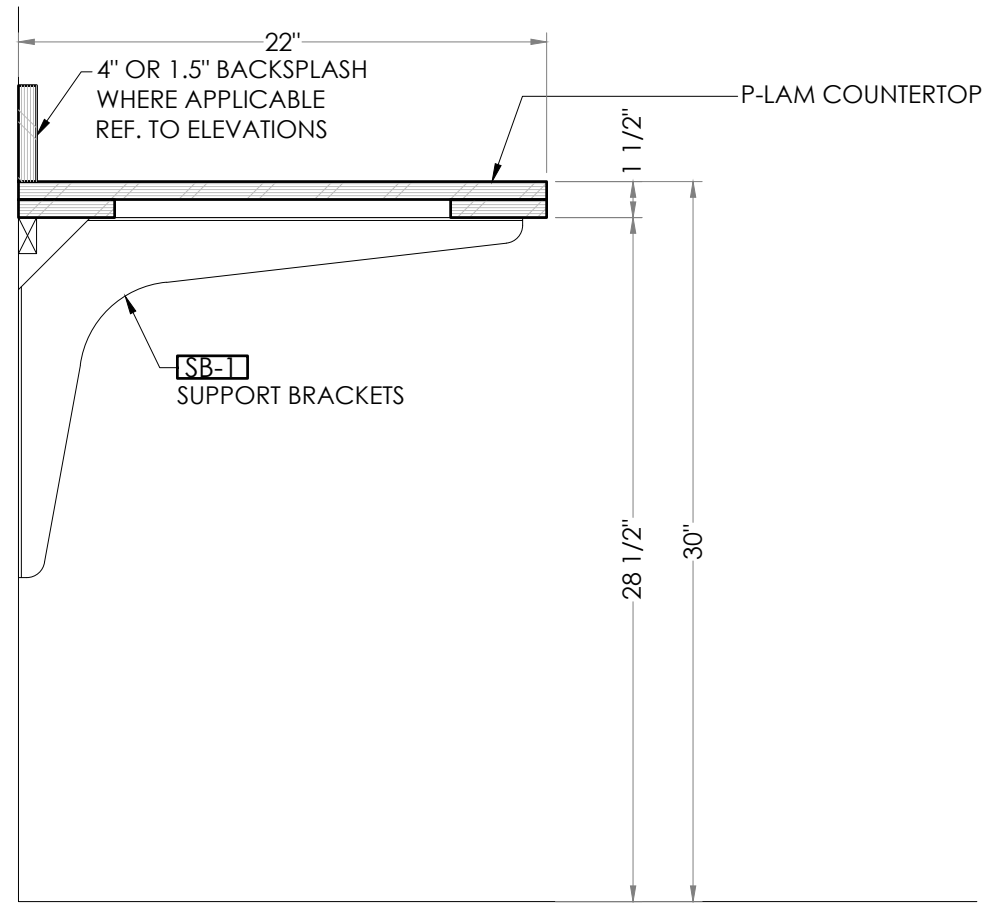
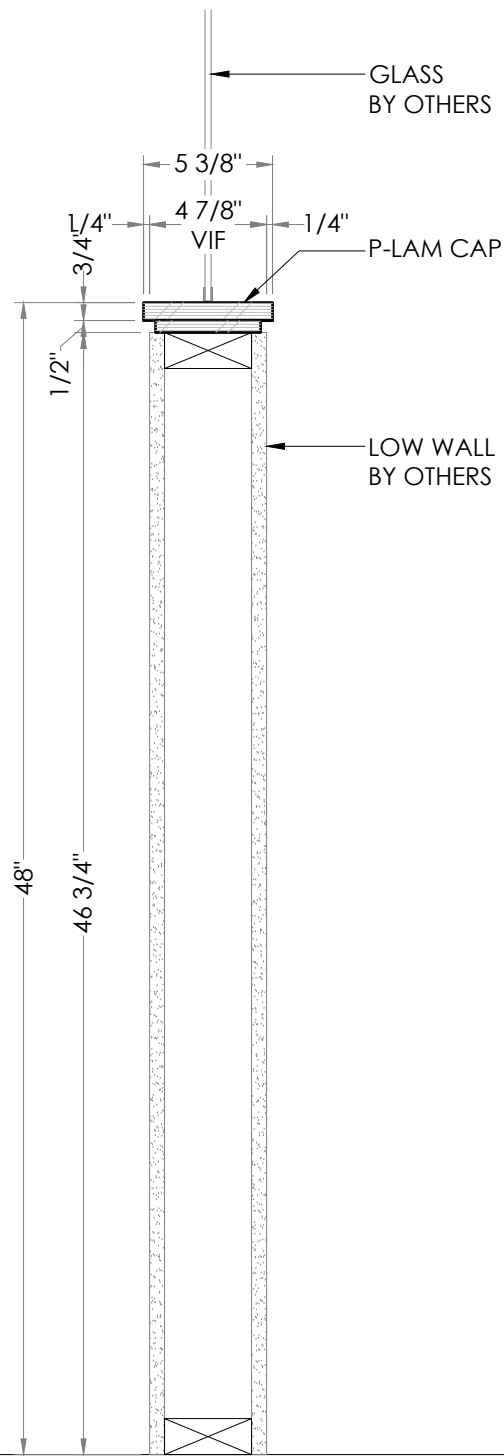


1
S.03
SECTION
SCALE: 1 1/2"=1'-0" @ 11"x17"

2
S.03
SECTION
SCALE: 1 1/2"=1'-0" @ 11"x17"


3
S.03
SECTION
SCALE: 1 1/2"=1'-0" @ 11"x17"

Date:	
Rev/Date:	
Project: SPECIALTY ORTHOPEDIC GROUP OF MISSISSIPPI, PLLC EXPANSION 1211 SOUTH GLOSTER ST. TUPELO, MISSISSIPPI 38801	
Drawn By: ARCHETON 7547 Dover Ridge Ct. Blacklick, OH 43004 p: 614-556-1888 e: contact@archeton-cad.com https://archeton-cad.com	Drawn By: BM/GK
Sheet: S.03	

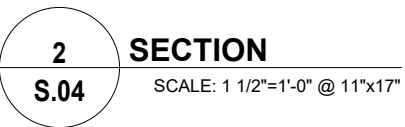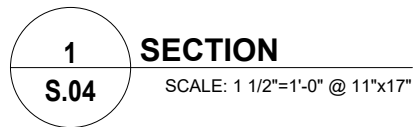


S.04


ALL DIMENSIONS TO BE VIF PRIOR TO FABRICATION | ALL MATERIAL CONNECTIONS TBD IN SHOP TO BEST ACCOMMODATE SPECIFIC PIECE | REF. TO MM0.3 FOR FINISH & HARDWARE SYMBOLS

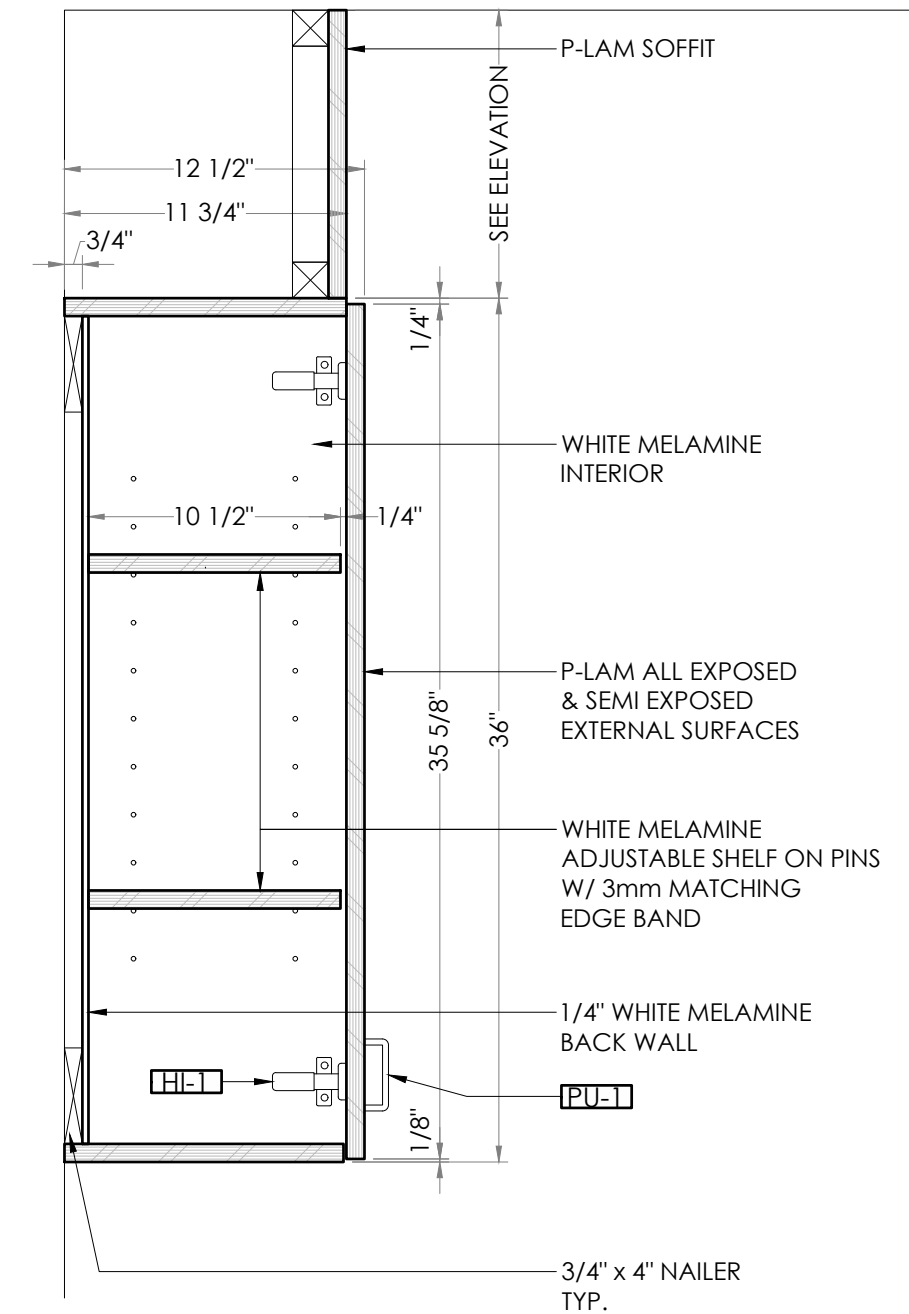


1
S.05
SECTION
SCALE: 1 1/2"=1'-0" @ 11"x17"

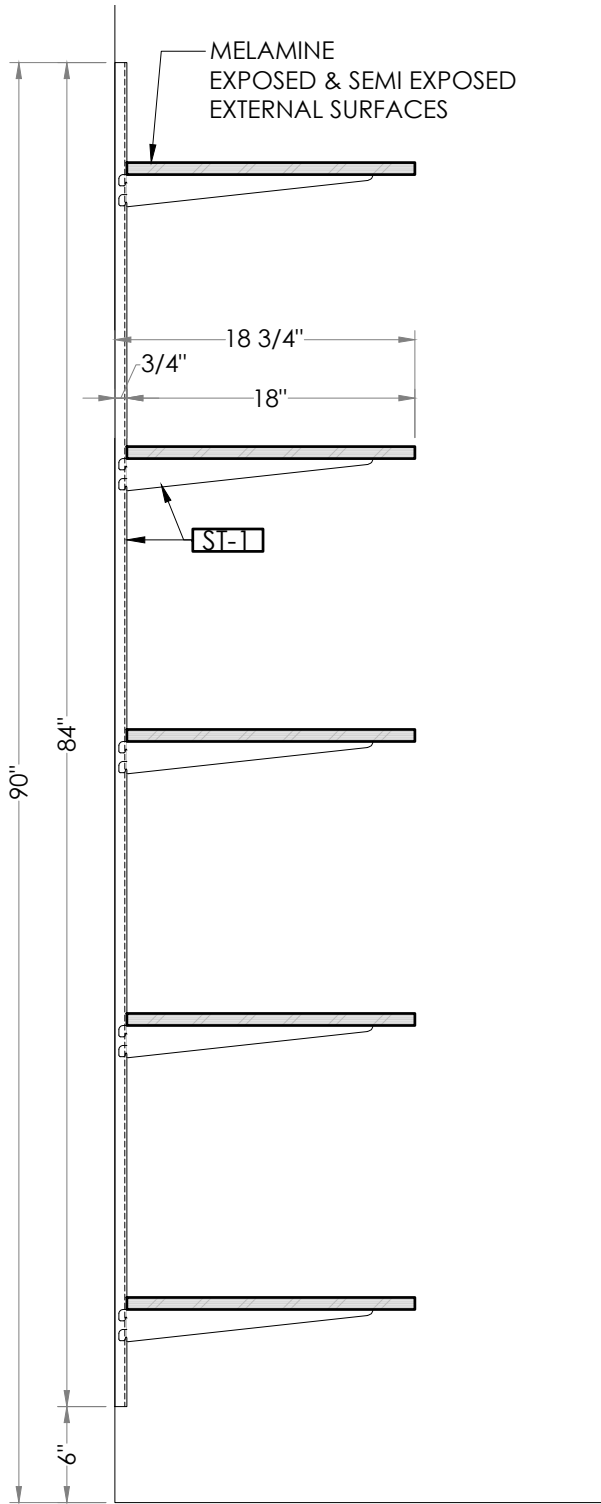


2
S.05
SECTION
SCALE: 1"=1'-0" @ 11"x17"

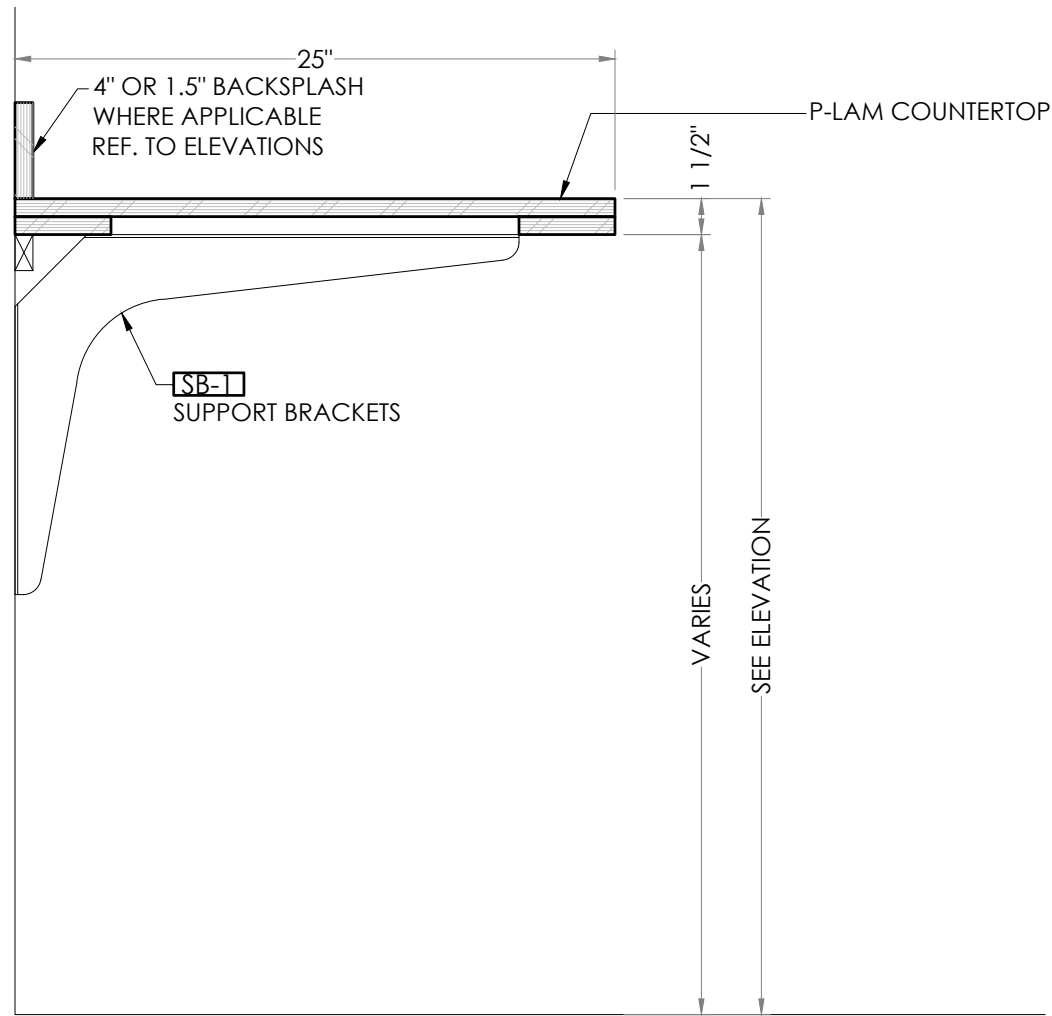

3
S.05
SECTION
SCALE: 1 1/2"=1'-0" @ 11"x17"

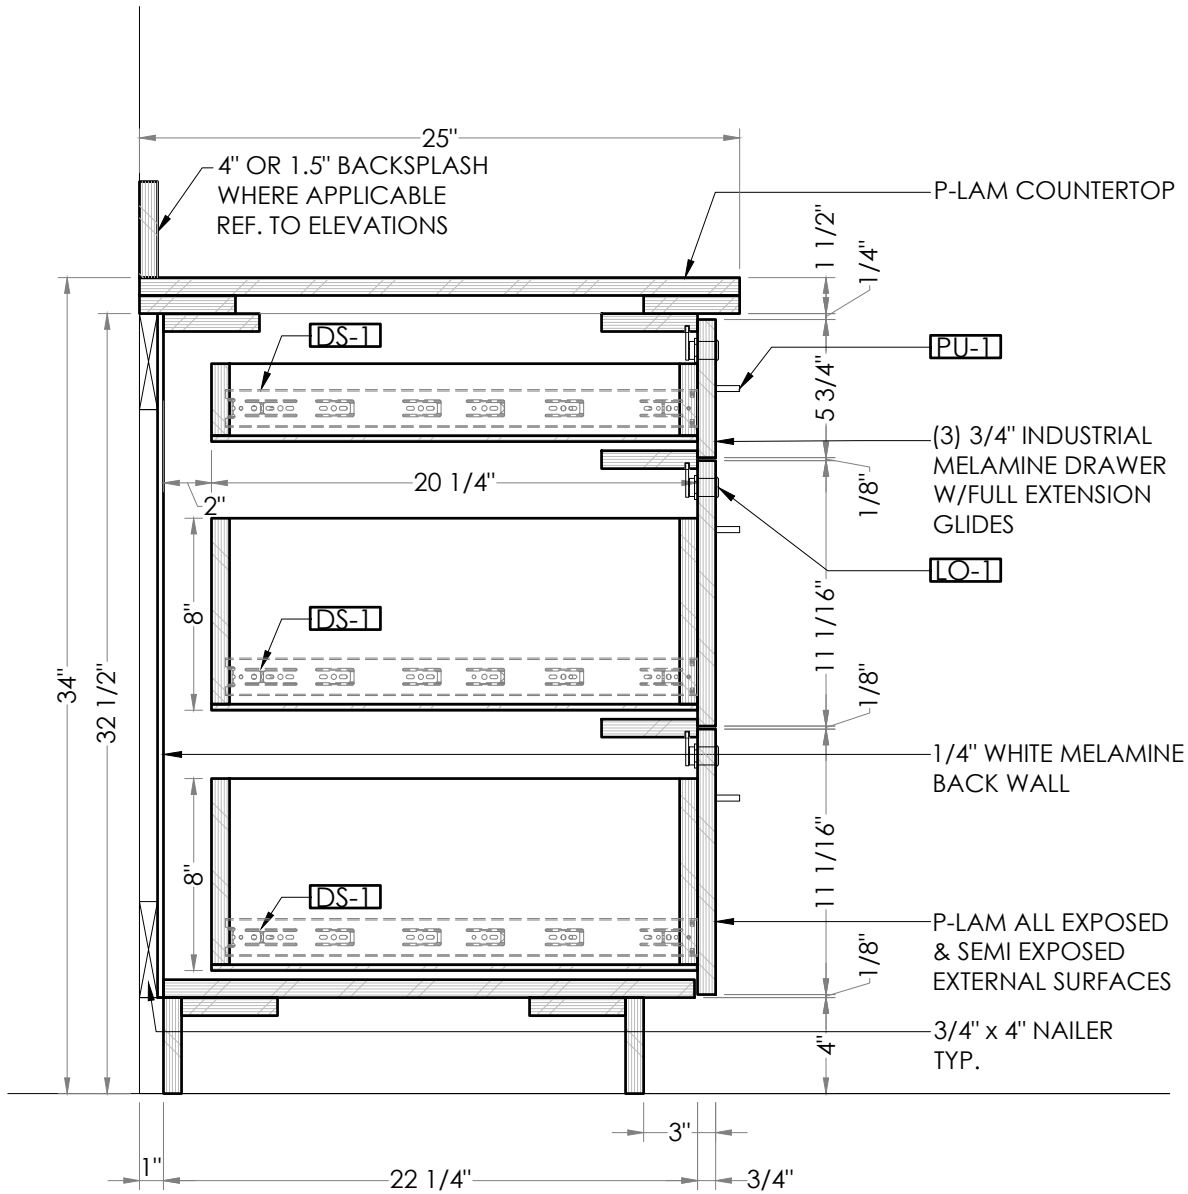

1
S.06
SECTION
SCALE: 1 1/2"=1'-0" @ 11"x17"

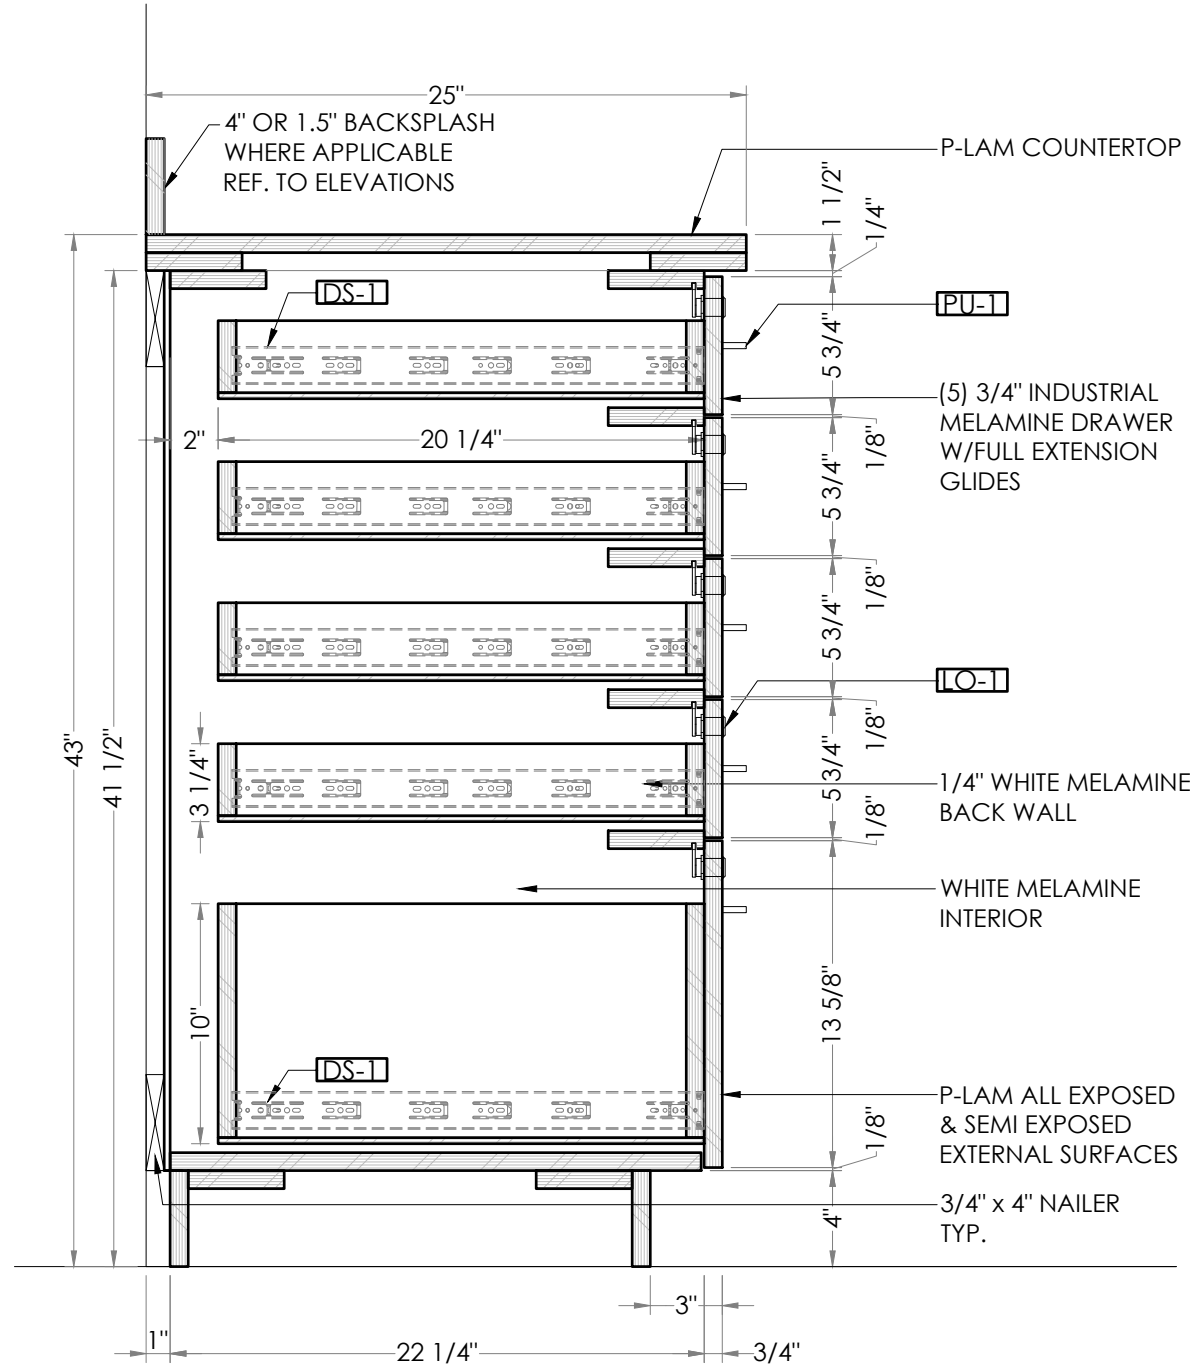

2
S.06
SECTION
SCALE: 1 1/2"=1'-0" @ 11"x17"

Date:

Rev/Date:

Project:
SPECIALTY ORTHOPEDIC GROUP
OF MISSISSIPPI, PLLC EXPANSION



1211 SOUTH GLOSTER ST.
TUPELO, MISSISSIPPI 38801

Drawn By:
ARCHETON
7547 Dover Ridge Ct.
Blacklick, OH 43004
p: 614-556-1888
e: contact@archeton-cad.com
https://archeton-cad.com

Drawn By:
BM/GK

Sheet:
SECTIONS
ALL DIMENSIONS TO BE VIF PRIOR TO FABRICATION | ALL MATERIAL CONNECTIONS TBD IN SHOP TO BEST ACCOMMODATE SPECIFIC PIECE | REF. TO MM0.3 FOR FINISH & HARDWARE SYMBOLS

S.06

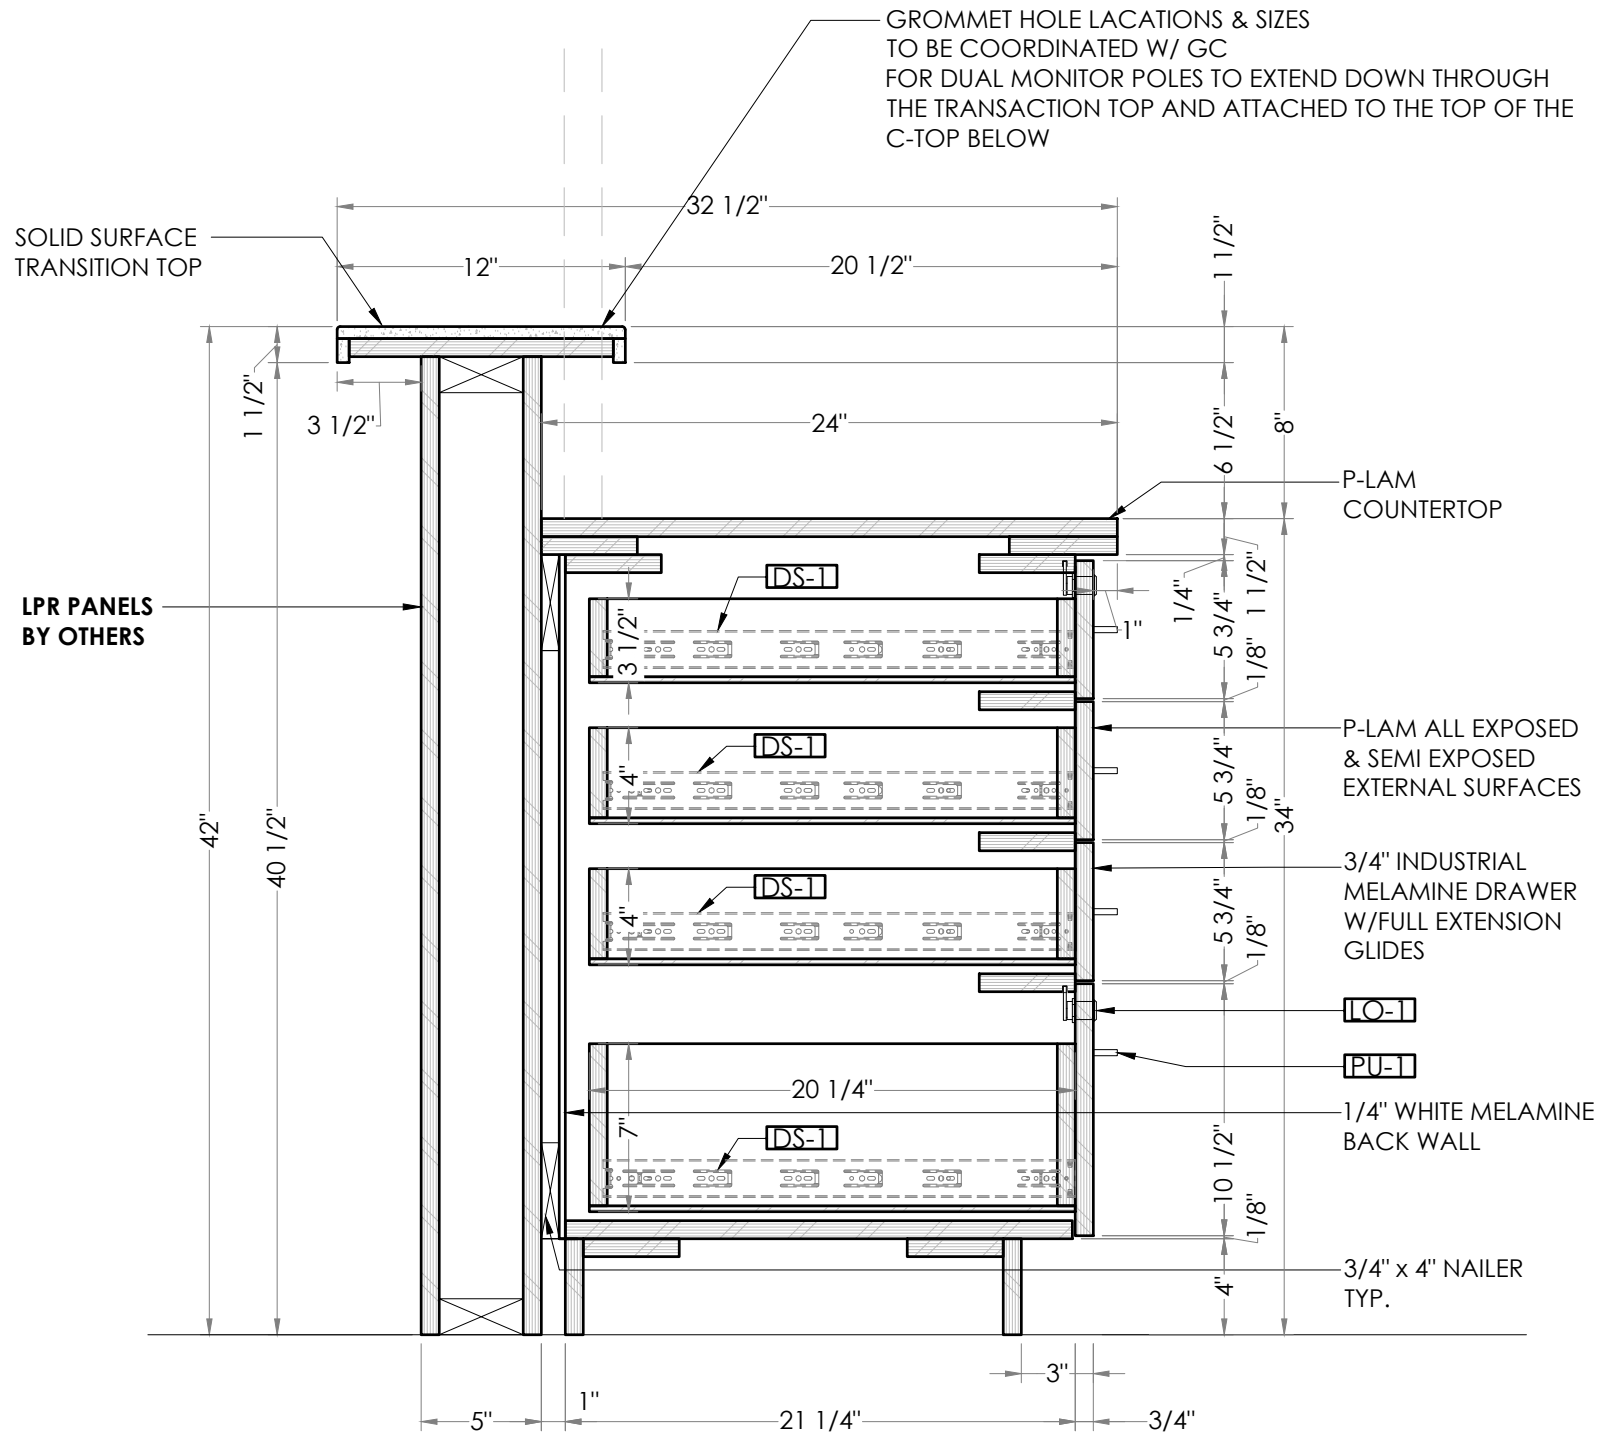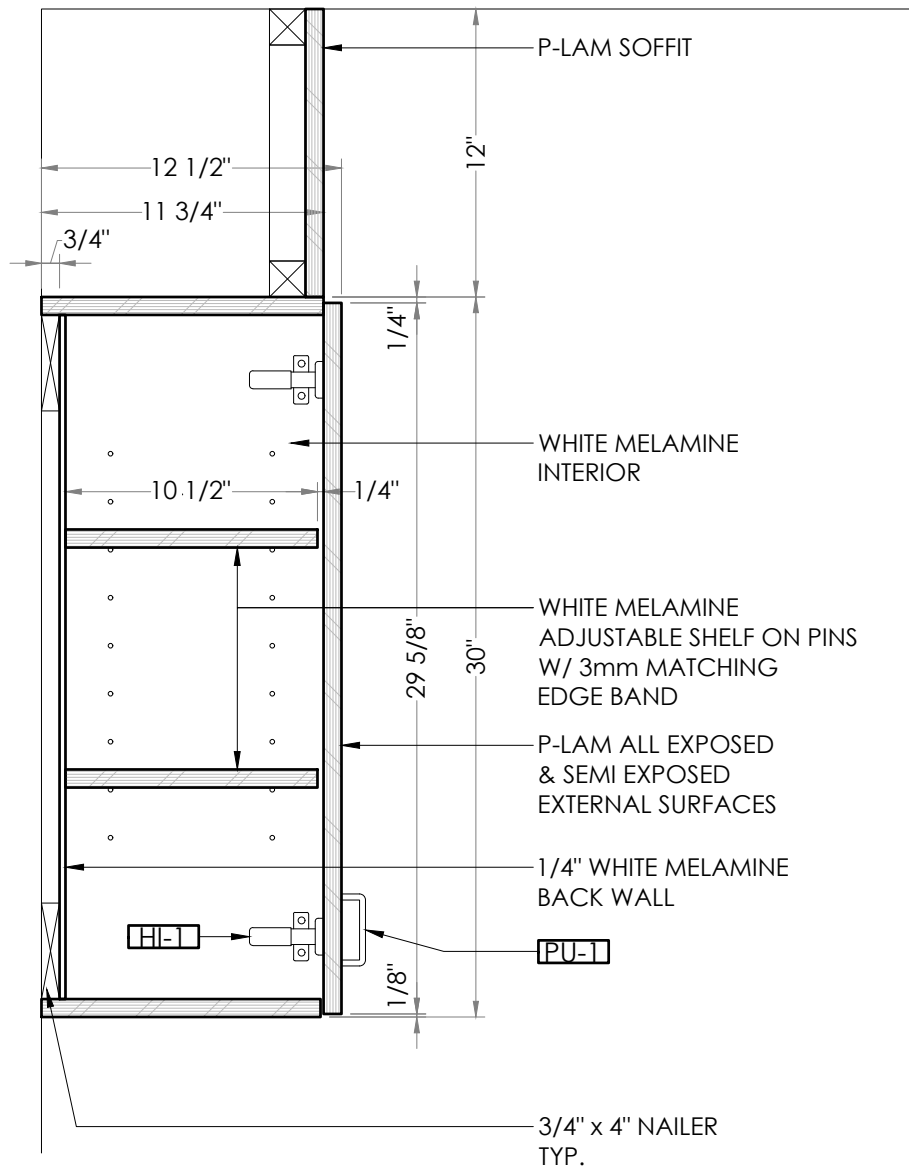

1
S.07

SECTION

SCALE: 1 1/2"=1'-0" @ 11"x17"

2
S.07

SECTION

SCALE: 1 1/2"=1'-0" @ 11"x17"

Date:

Rev/Date:

Project:

SPECIALTY ORTHOPEDIC GROUP
OF MISSISSIPPI, PLLC EXPANSION

1211 SOUTH GLOSTER ST.
TUPELO, MISSISSIPPI 38801

Drawn By:

ARCHETON
7547 Dover Ridge Ct.
Blacklick, OH 43004
p: 614-556-1888
e: contact@archeton-cad.com
https://archeton-cad.com

Drawn By:


BM/GK

SECTIONS

Sheet:


S.07

ALL DIMENSIONS TO BE VIF PRIOR TO FABRICATION | ALL MATERIAL CONNECTIONS TBD IN SHOP TO BEST ACCOMMODATE SPECIFIC PIECE | REF. TO MM0.3 FOR FINISH & HARDWARE SYMBOLS

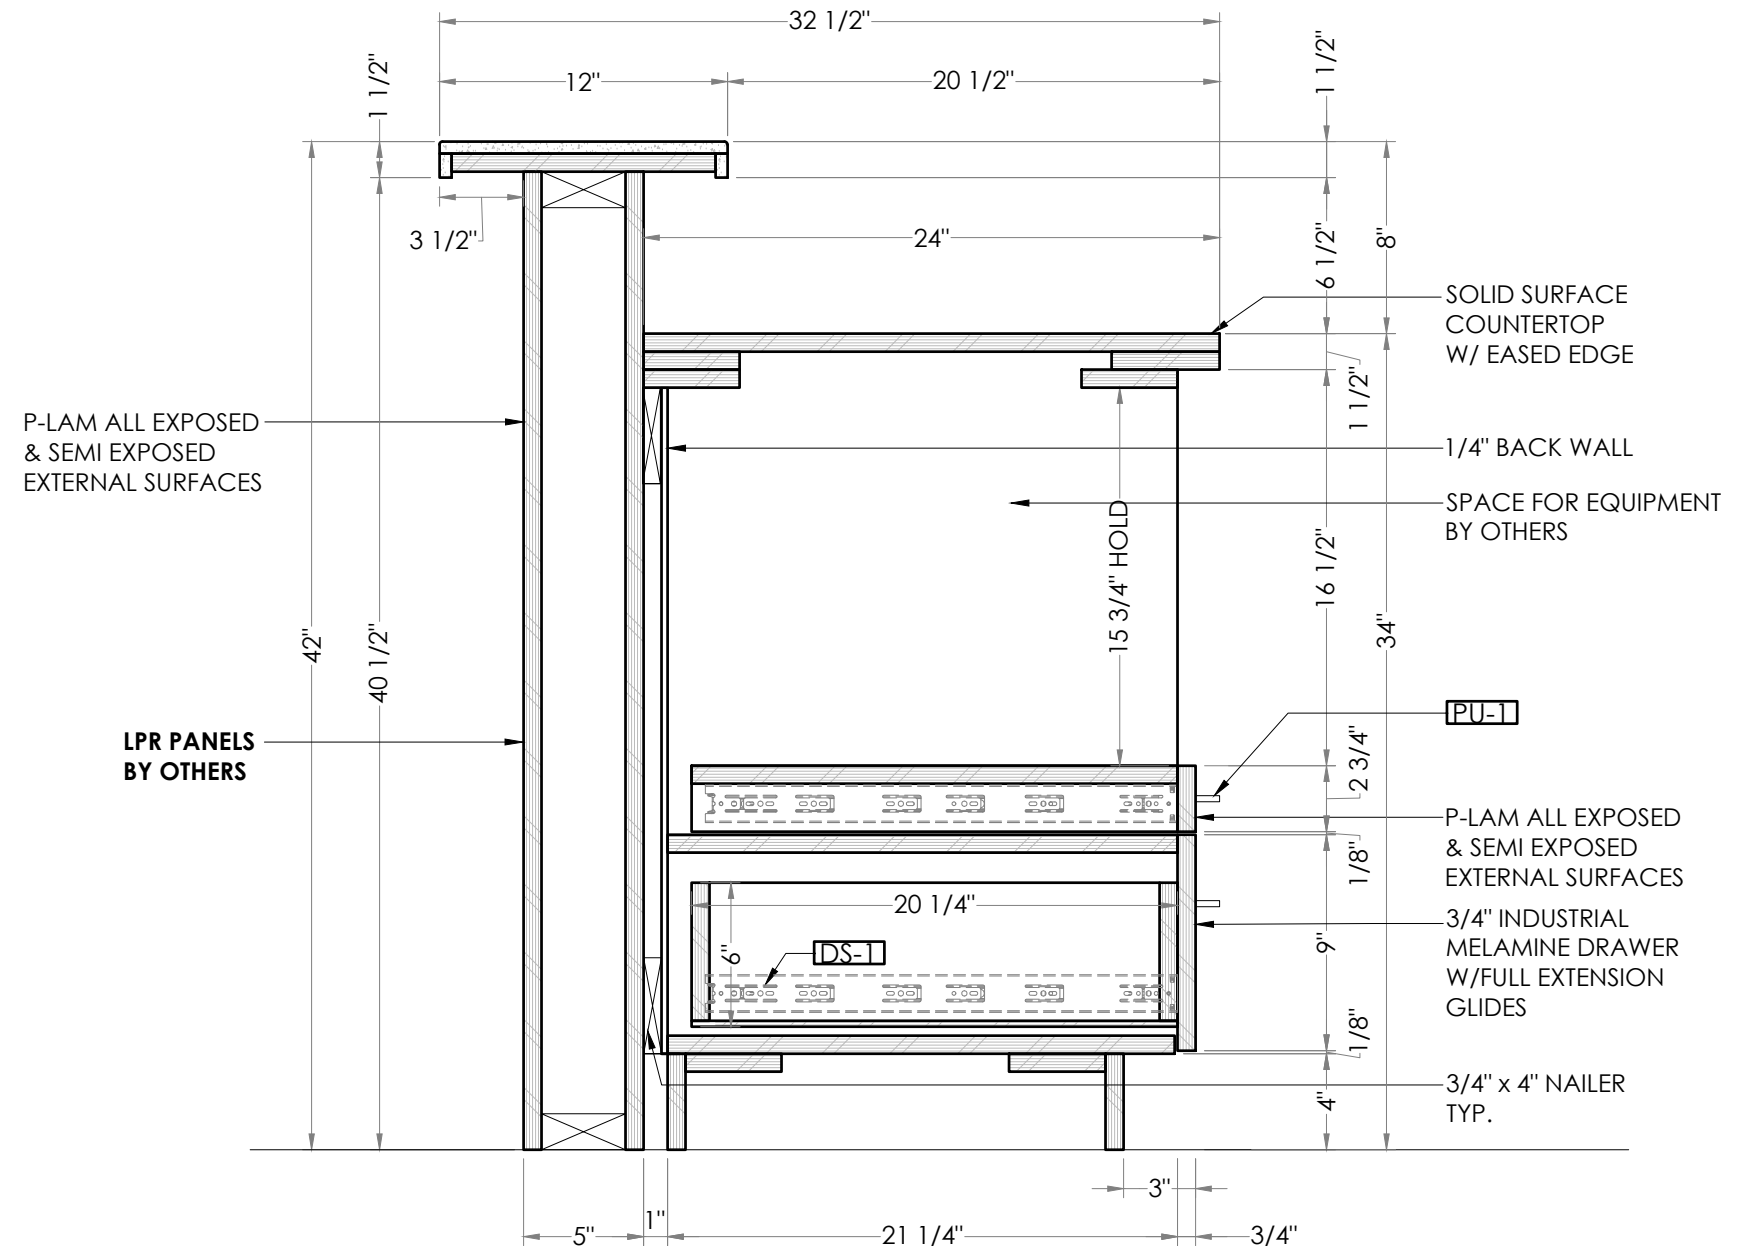


SCALE: 1 1/2"=1'-0" @ 11"x17"

S.08

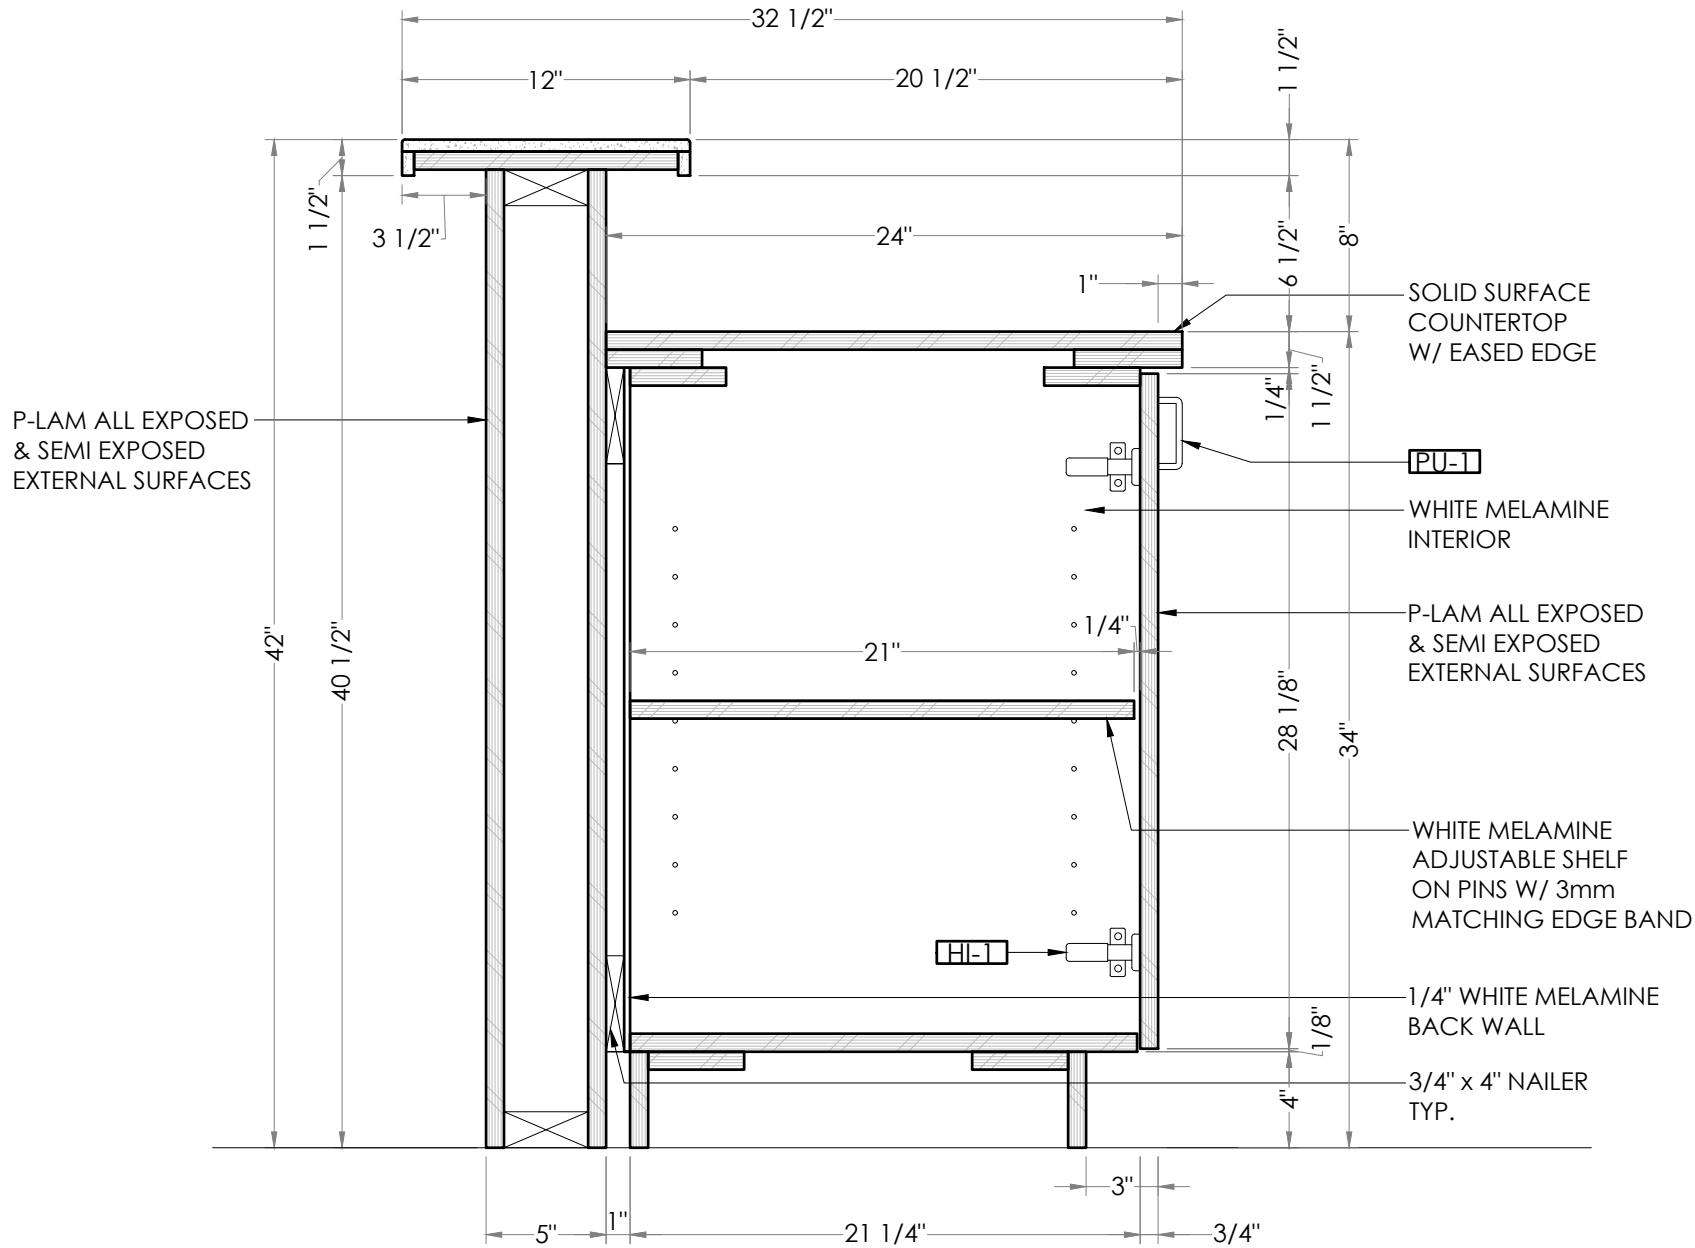


1
S.09
SECTION
SCALE: 1 1/2"=1'-0" @ 11"x17"

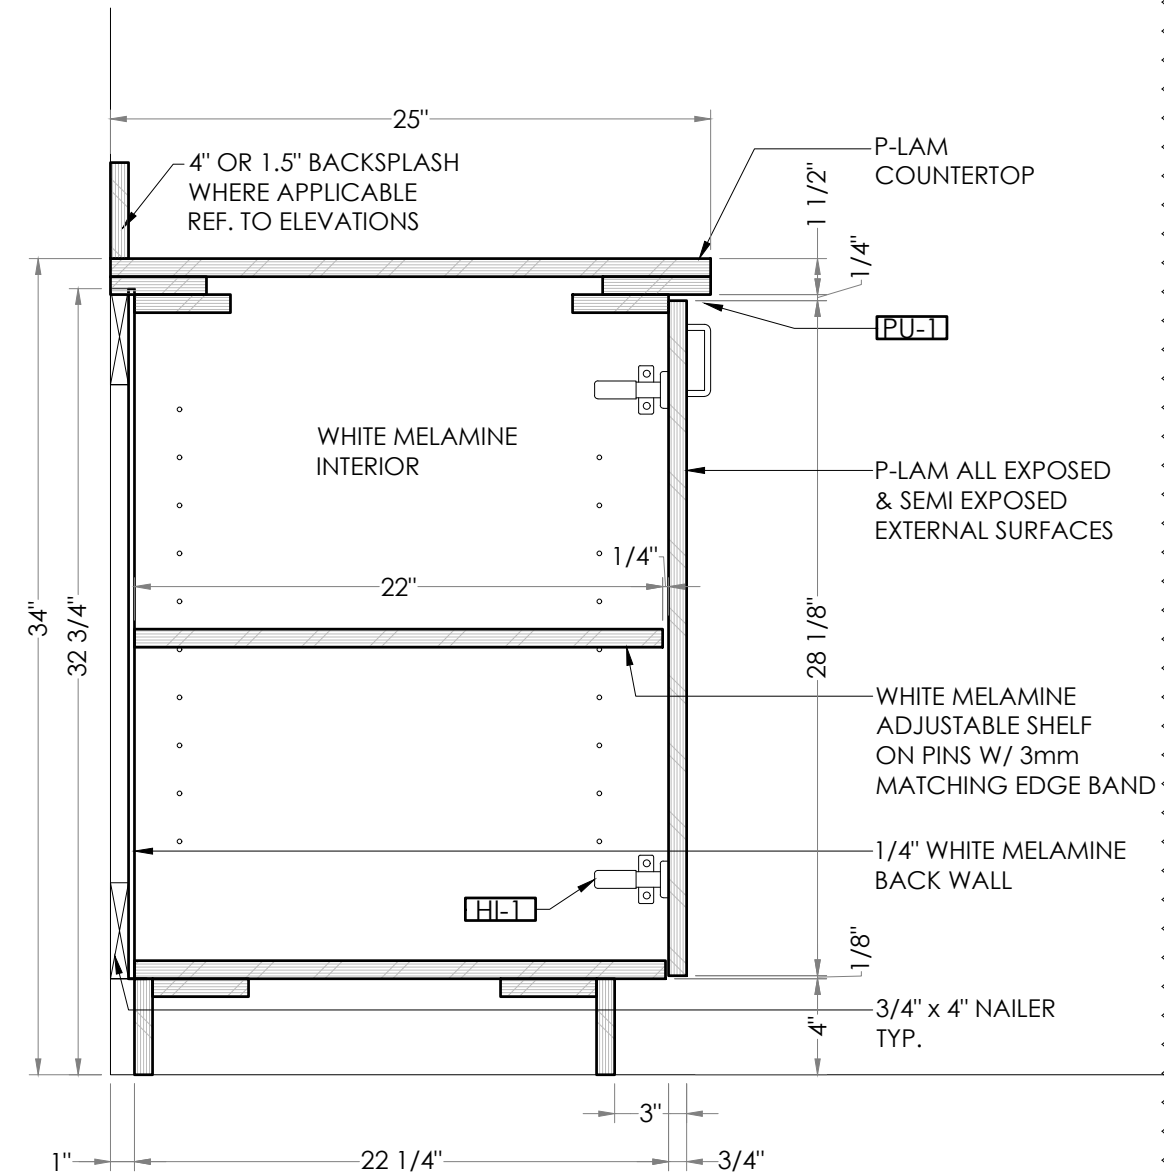


2
S.09
SECTION
SCALE: 1 1/2"=1'-0" @ 11"x17"

Date: _____
Rev/Date: _____
Project: SPECIALTY ORTHOPEDIC GROUP
OF MISSISSIPPI, PLLC EXPANSION
1211 SOUTH GLOSTER ST.
TUPELO, MISSISSIPPI 38801
Drawn By: ARCHETON
7547 Dover Ridge Ct.
Blacklick, OH 43004
p: 614-556-1888
e: contact@archeton-cad.com
https://archeton-cad.com
Drawn By: BM/GK
SECTIONS
ALL DIMENSIONS TO BE VIF PRIOR TO FABRICATION | ALL MATERIAL CONNECTIONS TBD IN SHOP TO BEST ACCOMMODATE SPECIFIC PIECE | REF. TO MM0.3 FOR FINISH & HARDWARE SYMBOLS
Sheet: **S.09**

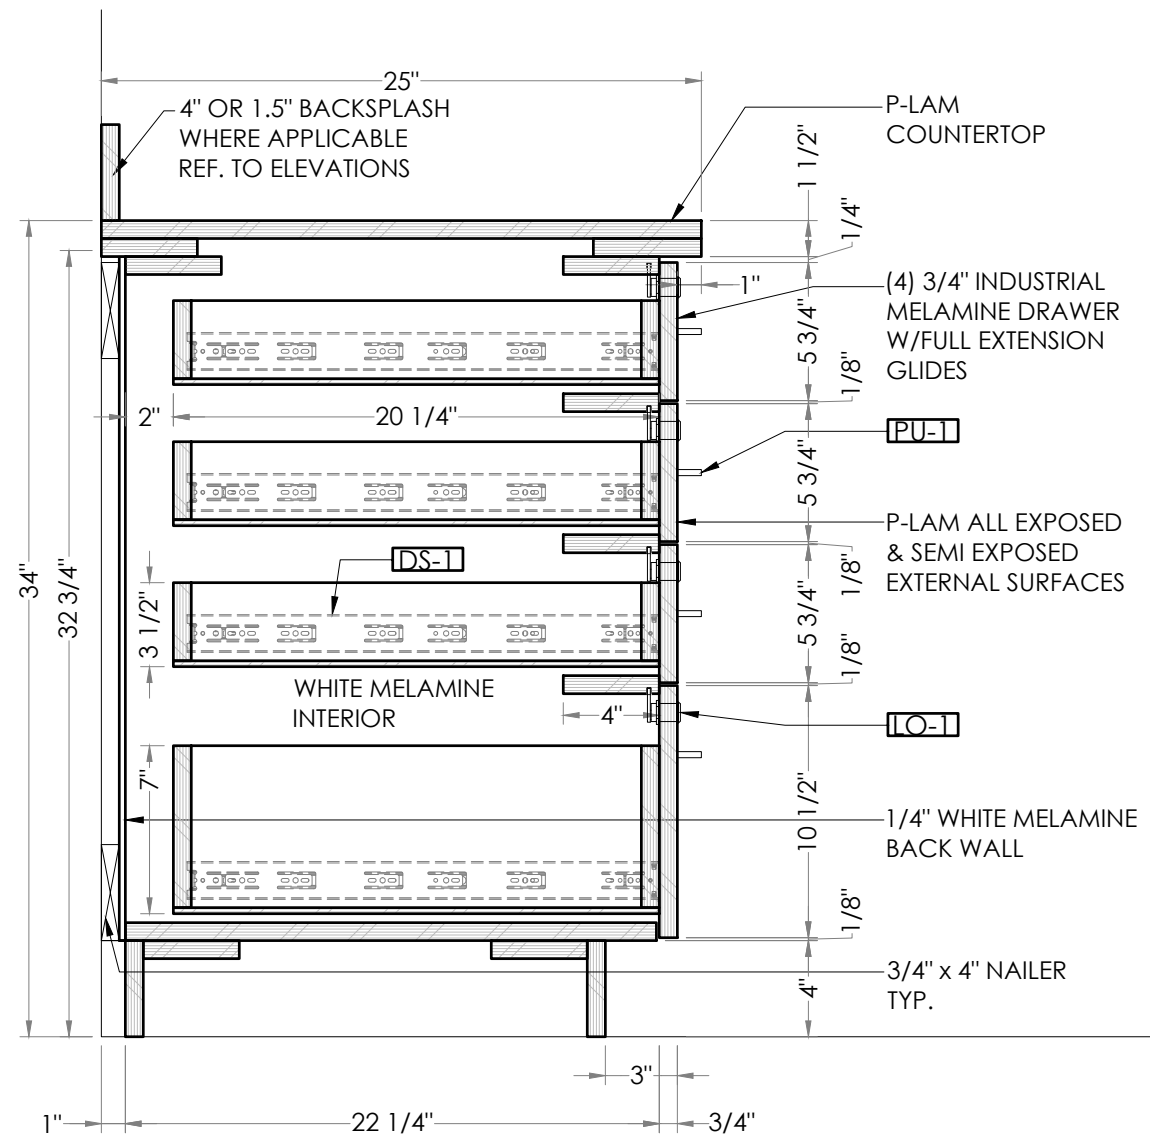

1 **SECTION**

S.10 SCALE: 1 1/2"=1'-0" @ 11"x17"

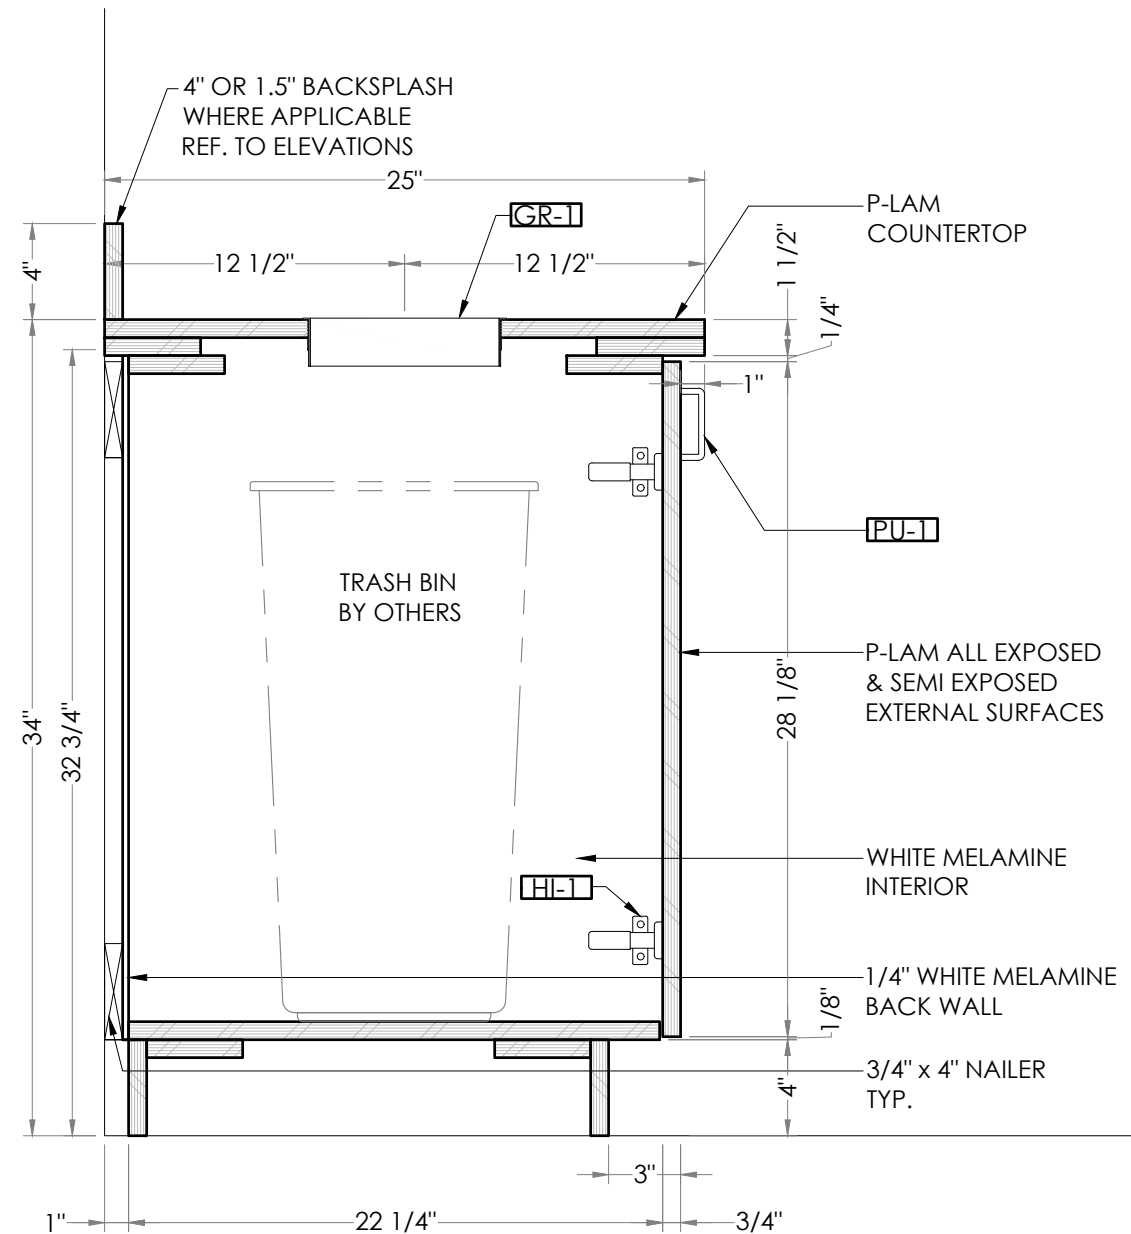

2 **SECTION**

Date:

Rev/Date:

Project:

Project: SPECIALTY ORTHOPEDIC GROUP OF MISSISSIPPI, PLLC EXPANSION

1211 SOUTH GLOSTER ST.
TUPELO, MISSISSIPPI 38801

Drawn By:

ARCHETON

7547 Dover Ridge Ct.

Blacklick, OH 43004

p: 614-556-1888
e: contact@archeton-cad.com
<https://archeton-cad.com>

--	--


Drawn By:

Sheet:


S.10

SECTIONS



ALL DIMENSIONS TO BE VIF PRIOR TO FABRICATION | ALL MATERIAL CONNECTIONS TBD IN SHOP TO BEST ACCOMMODATE SPECIFIC PIECE | REF. TO MM0.3 FOR FINISH & HARDWARE SYMBOLS

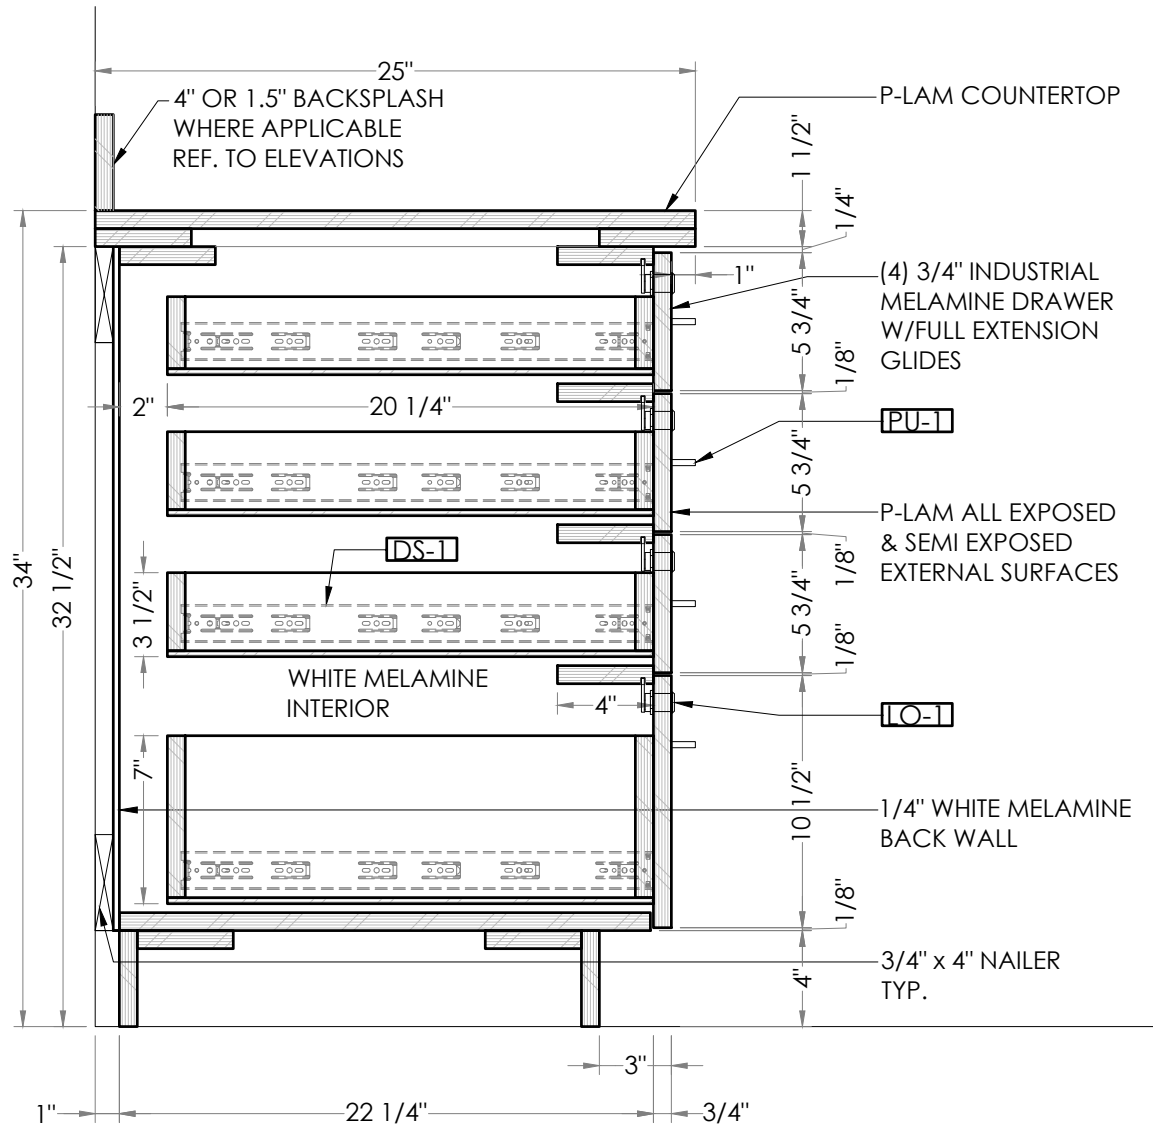

1
S.11
SECTION
SCALE: 1 1/2"=1'-0" @ 11"x17"

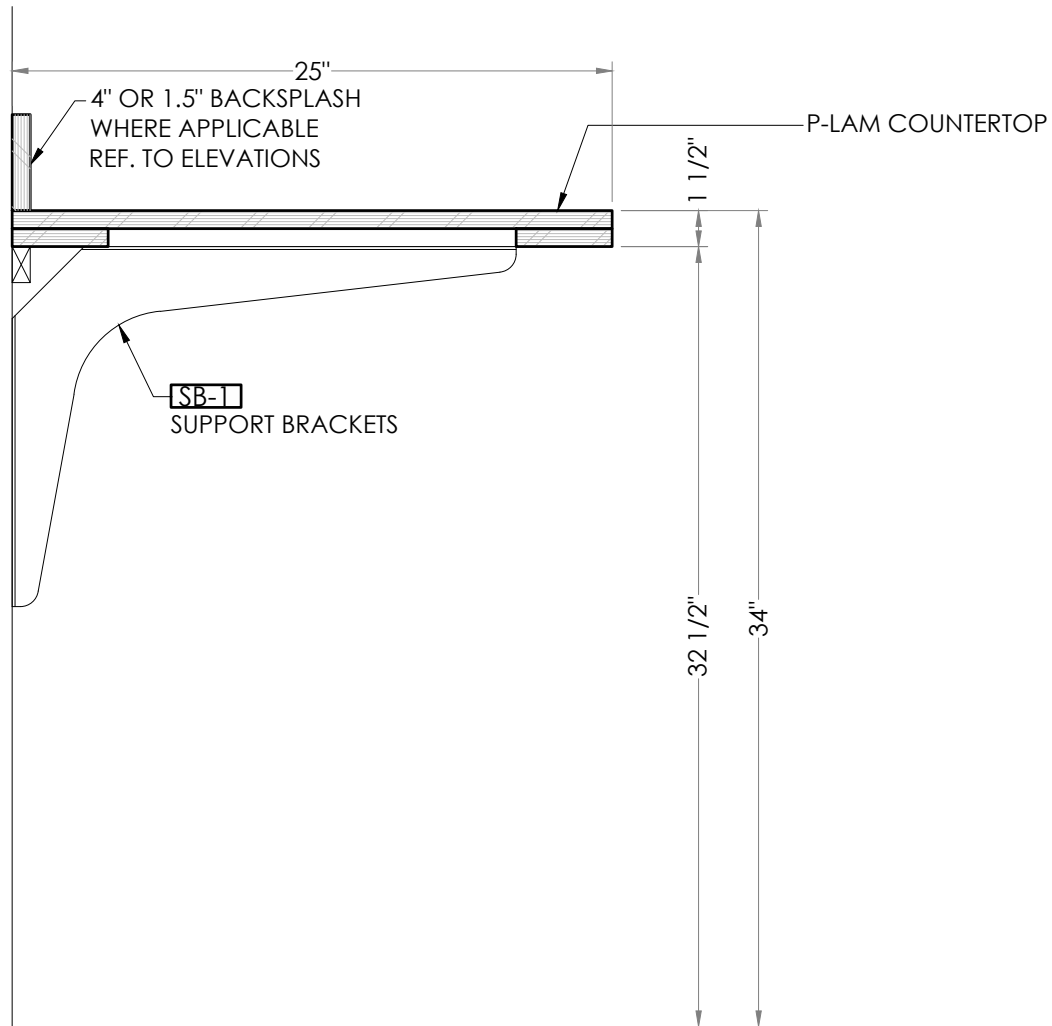

2
S.11
SECTION
SCALE: 1 1/2"=1'-0" @ 11"x17"

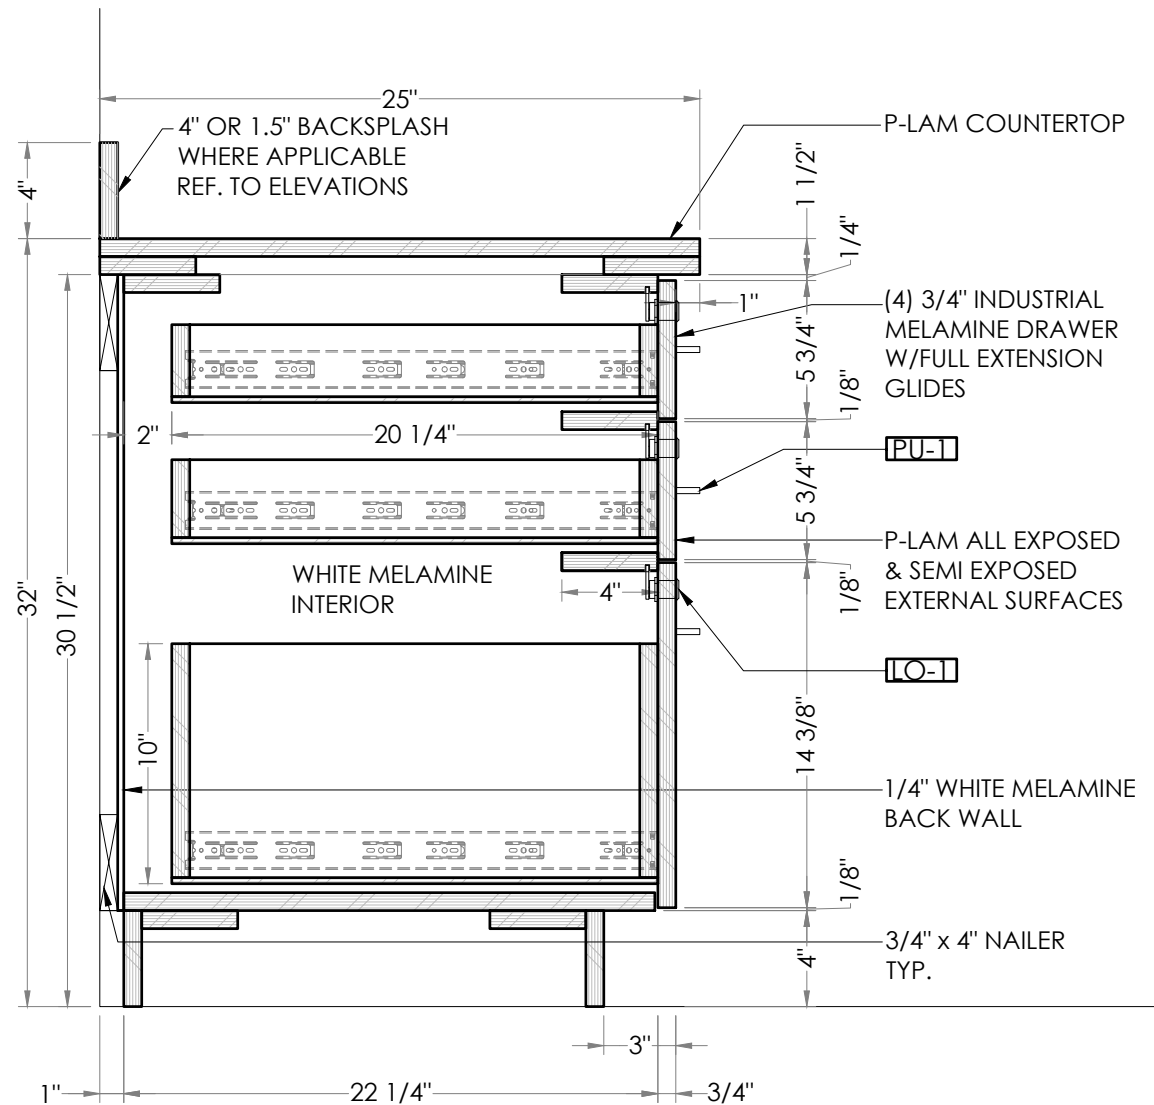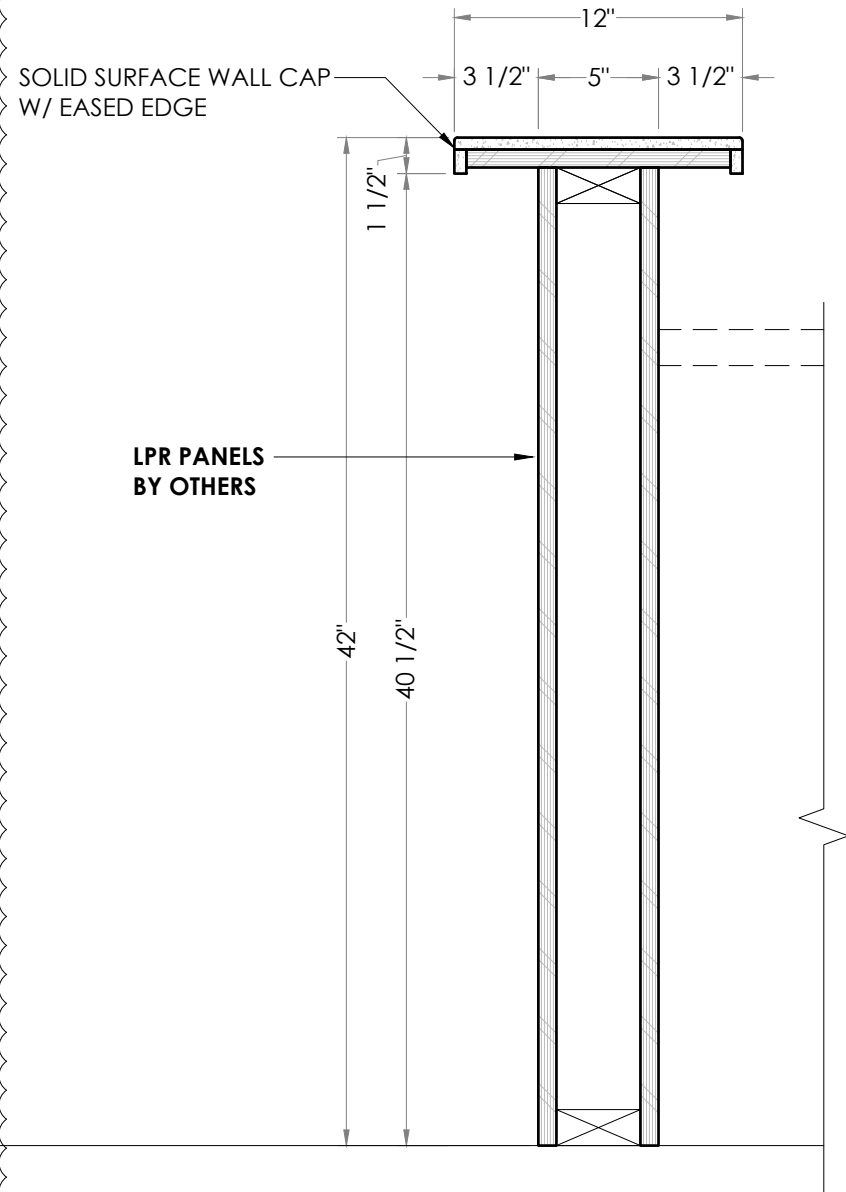


1
S.12
SECTION
SCALE: 1 1/2"=1'-0" @ 11"x17"

2
S.12
SECTION
SCALE: 1 1/2"=1'-0" @ 11"x17"

Date:	
Rev/Date:	
Project: SPECIALTY ORTHOPEDIC GROUP OF MISSISSIPPI, PLLC EXPANSION 1211 SOUTH GLOSTER ST. TUPELO, MISSISSIPPI 38801	
Drawn By: ARCHETON 7547 Dover Ridge Ct. Blacklick, OH 43004 p: 614-556-1888 e: contact@archeton-cad.com https://archeton-cad.com	Drawn By: BM/GK
Sheet: S.12	


ALL DIMENSIONS TO BE VIF PRIOR TO FABRICATION | ALL MATERIAL CONNECTIONS TBD IN SHOP TO BEST ACCOMMODATE SPECIFIC PIECE | REF. TO MM0.3 FOR FINISH & HARDWARE SYMBOLS

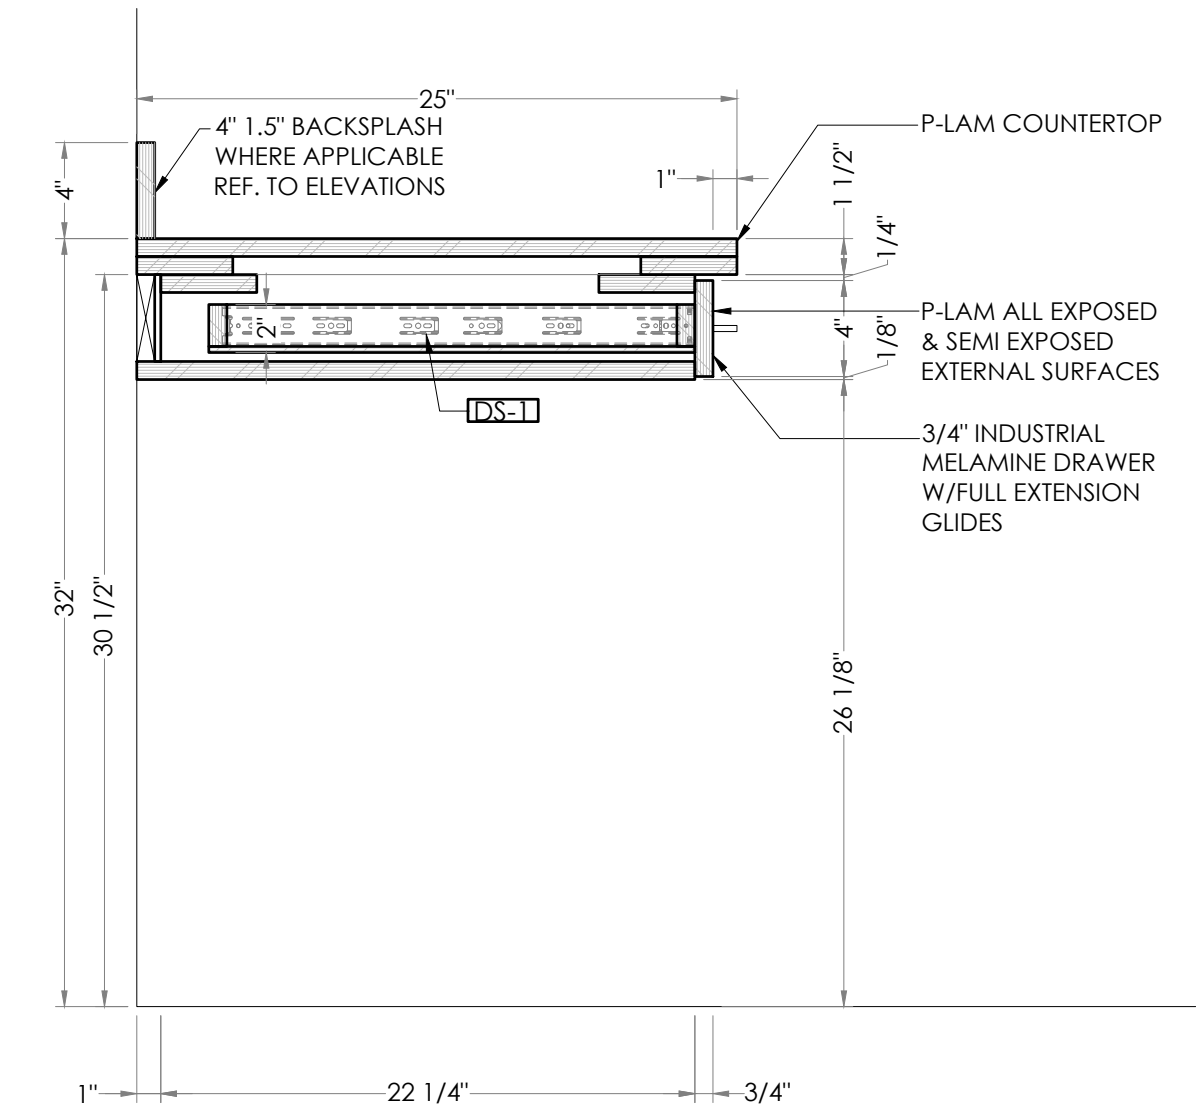

1
S.13

SECTION

SCALE: 1 1/2"=1'-0" @ 11"x17"

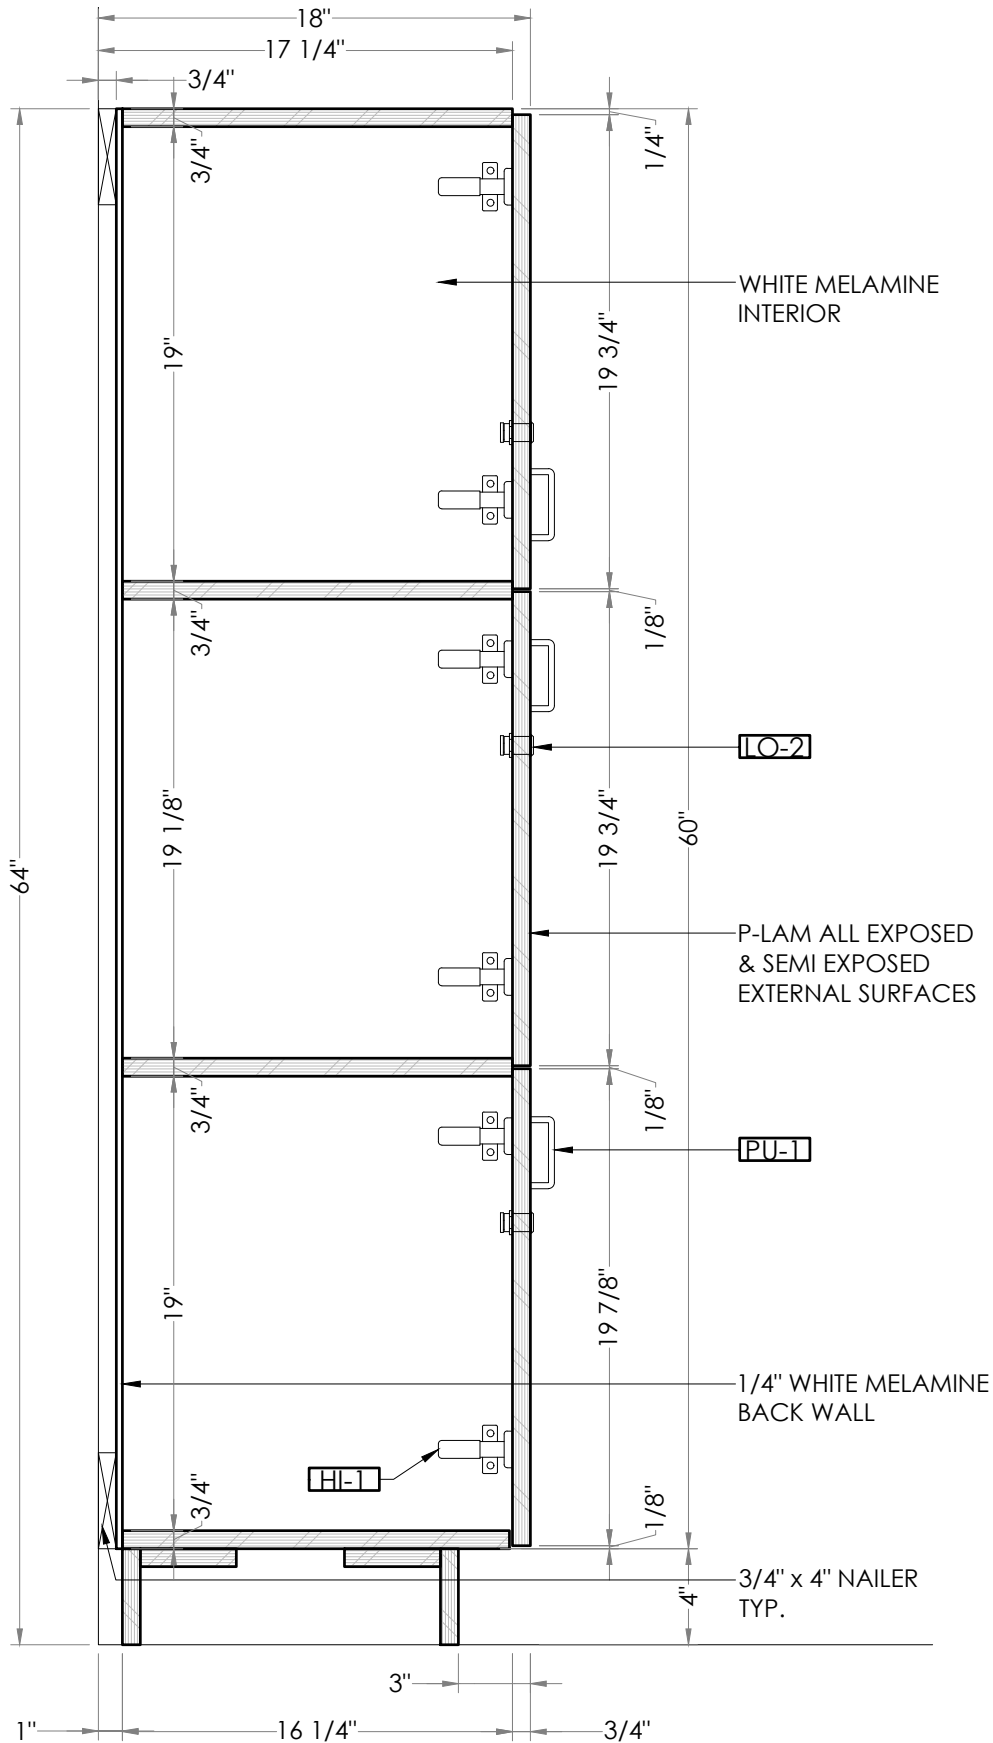

2
S.13

SECTION

SCALE: 1 1/2"=1'-0" @ 11"x17"

Date:

Rev/Date:

Project:

SPECIALTY ORTHOPEDIC GROUP
OF MISSISSIPPI, PLLC EXPANSION
1211 SOUTH GLOSTER ST.
TUPELO, MISSISSIPPI 38801

Drawn By:

ARCHETON

7547 Dover Ridge Ct.
Blacklick, OH 43004
p: 614-556-1888
e: contact@archeton-cad.com
https://archeton-cad.com

Drawn By:

BM/GK

Piece:

SECTIONS

Sheet:

S.13

ALL DIMENSIONS TO BE VIF PRIOR TO FABRICATION | ALL MATERIAL CONNECTIONS TBD IN SHOP TO BEST ACCOMMODATE SPECIFIC PIECE | REF. TO MM0.3 FOR FINISH & HARDWARE SYMBOLS

FINAL PAGE
INTENTIONALLY
LEFT BLANK