

MASTER HARDWARE SCHEDULE					
REF#	QTY	ITEM NAME/DESCRIPTION	EDP NUMBER	MANUFACTURER	FINISH
1	32	4" CABINET PULL	BP33206140	RICHELIEU	CHROME
2	48	CABINET HINGE (110 DEG)	71B3590	BLUM	US15
3	48	HINGE PLATE	174H71001	BLUM	US15
4	100	SHELF REST	CP5830180	RICHELIEU	NICKEL
5	100	SHELF RETAINER	CP34068030	HAFELE	WHITE
6	72	1/8" CLEAR BUMPER	531211	RICHELIEU	N/A
7	6	3" GROMMET	TBD	DOUG MOCKETT	BLACK
8	4	1 1/2" x 1 1/2" METAL ANGLE	TBD	TBD	TBD
9	12	ELBOW CATCH	BP5540180	RICHELIEU	NICKEL
10	4	KEKU CLIPS	262.49.356	HAFELE	BLACK
11	9	DOOR LOCK	TYPE 170	OLYMPUS	NICKEL
12	16	DRAWER GLIDE	TBD	TBD	TBD
13					
14					
MASTER MATERIAL SCHEDULE			
REF#	ITEM NAME	DESCRIPTION	REMARKS
1		1/2", 3/4" PARTICLE BOARD	
2		MILL OPTION BLOCKING	
3	MEL-1	WHITE MELAMINE	
4			
5			
DECORATIVE LAMINATE - SOLID SURFACE				
REF#	ITEM NAME	MANUFACTURER / SUPPLIER	DESCRIPTION	FINISH
1	PL-7	WILSONART	D354-60, DESIGNER WHITE	MATTE
2	EB-1		.5MM WHITE	
3				
4				
FINISH SAMPLES					
REF#	SYMBOL	AWI	DESCRIPTION	SAMPLE	STATUS
1					
2					
3					
4					
5					
6					
7					
8					
9					
10					

ADHESIVES			
REF#	ITEM NAME	DESCRIPTION	USE
1	WOOD GLUE	FORMICA "GOLDEN GLUE" F-72AY	WOOD JOINTS
2			
3			
4			
5			
6			
7			
8			
9			
10			

REF	BY	DATE	DESCRIPTION
△			
△			
△			
△			

PROJECT: VERNOR CIRCLE BOA VERNOR, CT		 <small>ARCHITECTURAL WOODWORK INSTITUTE</small>
GRADE: CUSTOM	LEED PROJECT: NA	
SUBJECT: SPECIFICATIONS SHEET		<small>NAUF:</small> NO <small>QCP PROJECT:</small> NA <small>FSC:</small> NO <small>QCP PROJECT #:</small> NA
CONTRACTOR:		DRAWING:
ARCHITECT:		<div style="font-size: 2em; font-weight: bold; text-align: center;">SP</div>
SCALE: AS NOTED	Check By: GK	
DATE:	Approved: JOB No: #1163	

1 OF 1

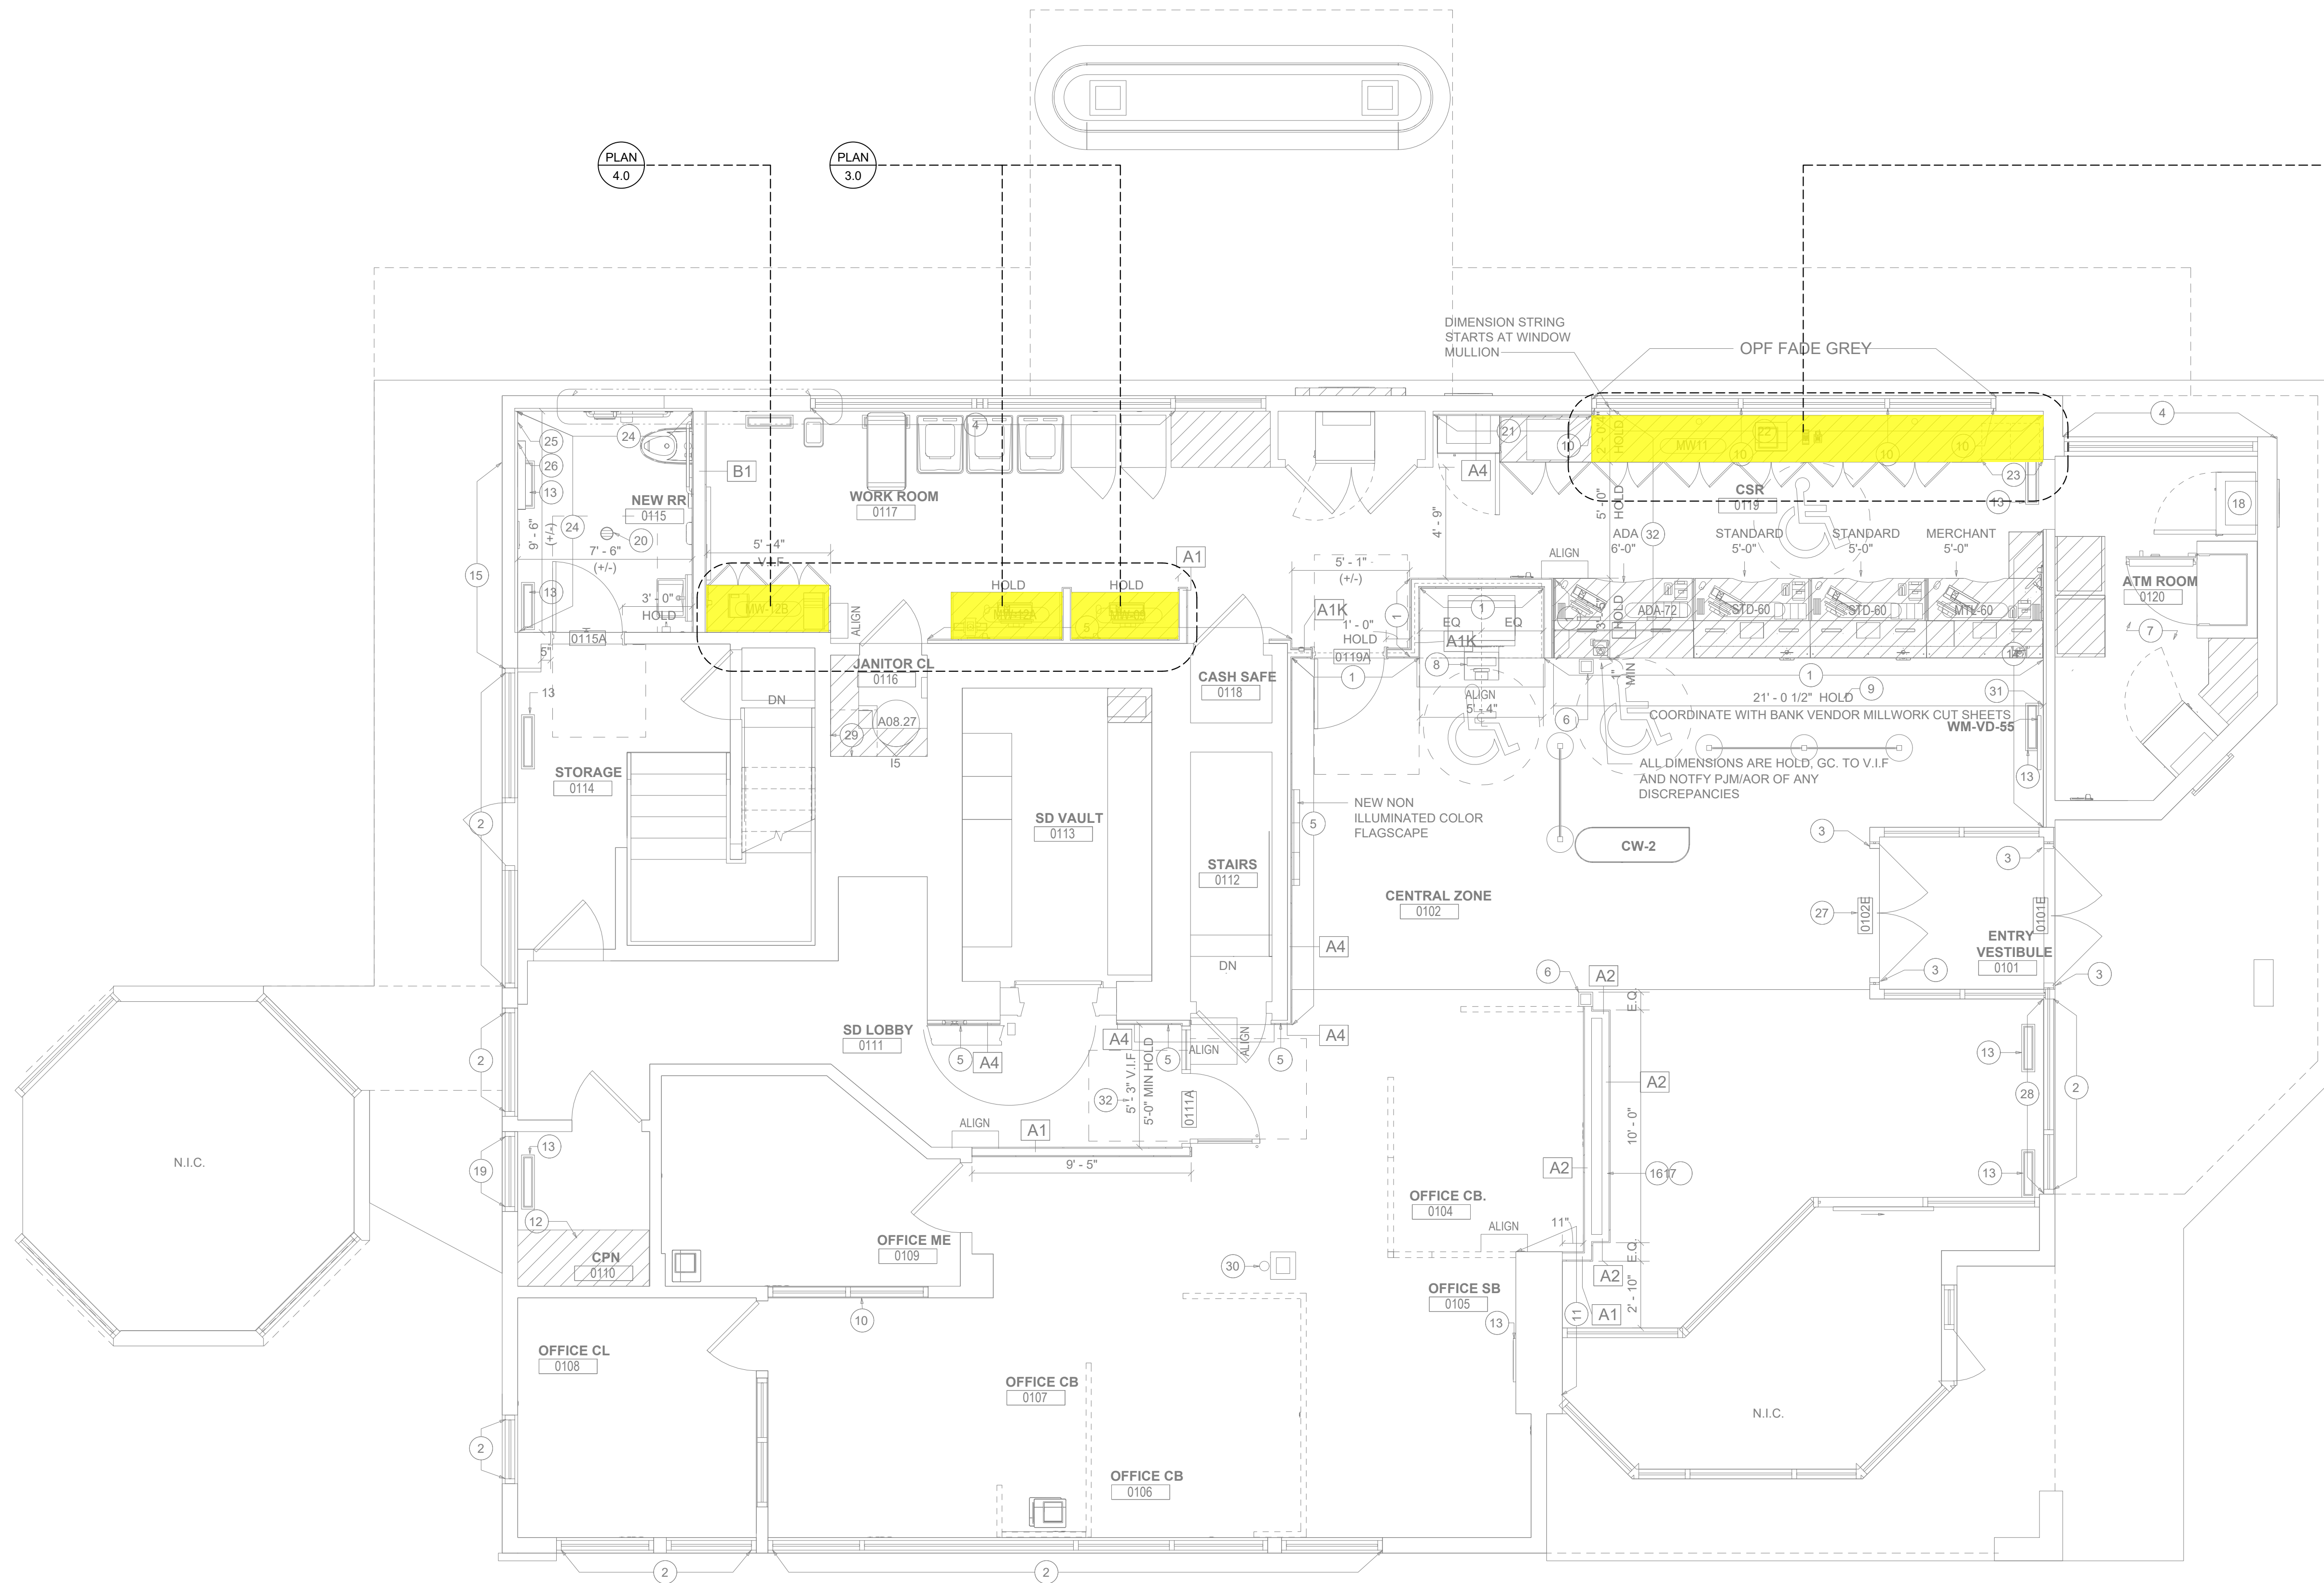

KEY PLAN - 1st FLOOR

SCALE: 1/4" = 1'-0"
 ARCH. REF.: 1/A02.01

REF	BY	DATE	DESCRIPTION
△	GK		SUBMIT
△			
△			

PROJECT:
**VERNOR CIRCLE BOA
 VERNOR, CT**

SUBJECT:
FLOOR PLAN

CONTRACTOR:
 ARCHITECT:

SCALE:
AS NOTED

DATE:

Check By:

Approved:

Drawn By:

GK

JOB No:


#1163



GRADE:	LEED PROJECT:
CUSTOM	NA
NAUF:	QCP PROJECT:
NO	NA
FSC:	QCP PROJECT #:
NO	NA

DRAWING:

FP.1



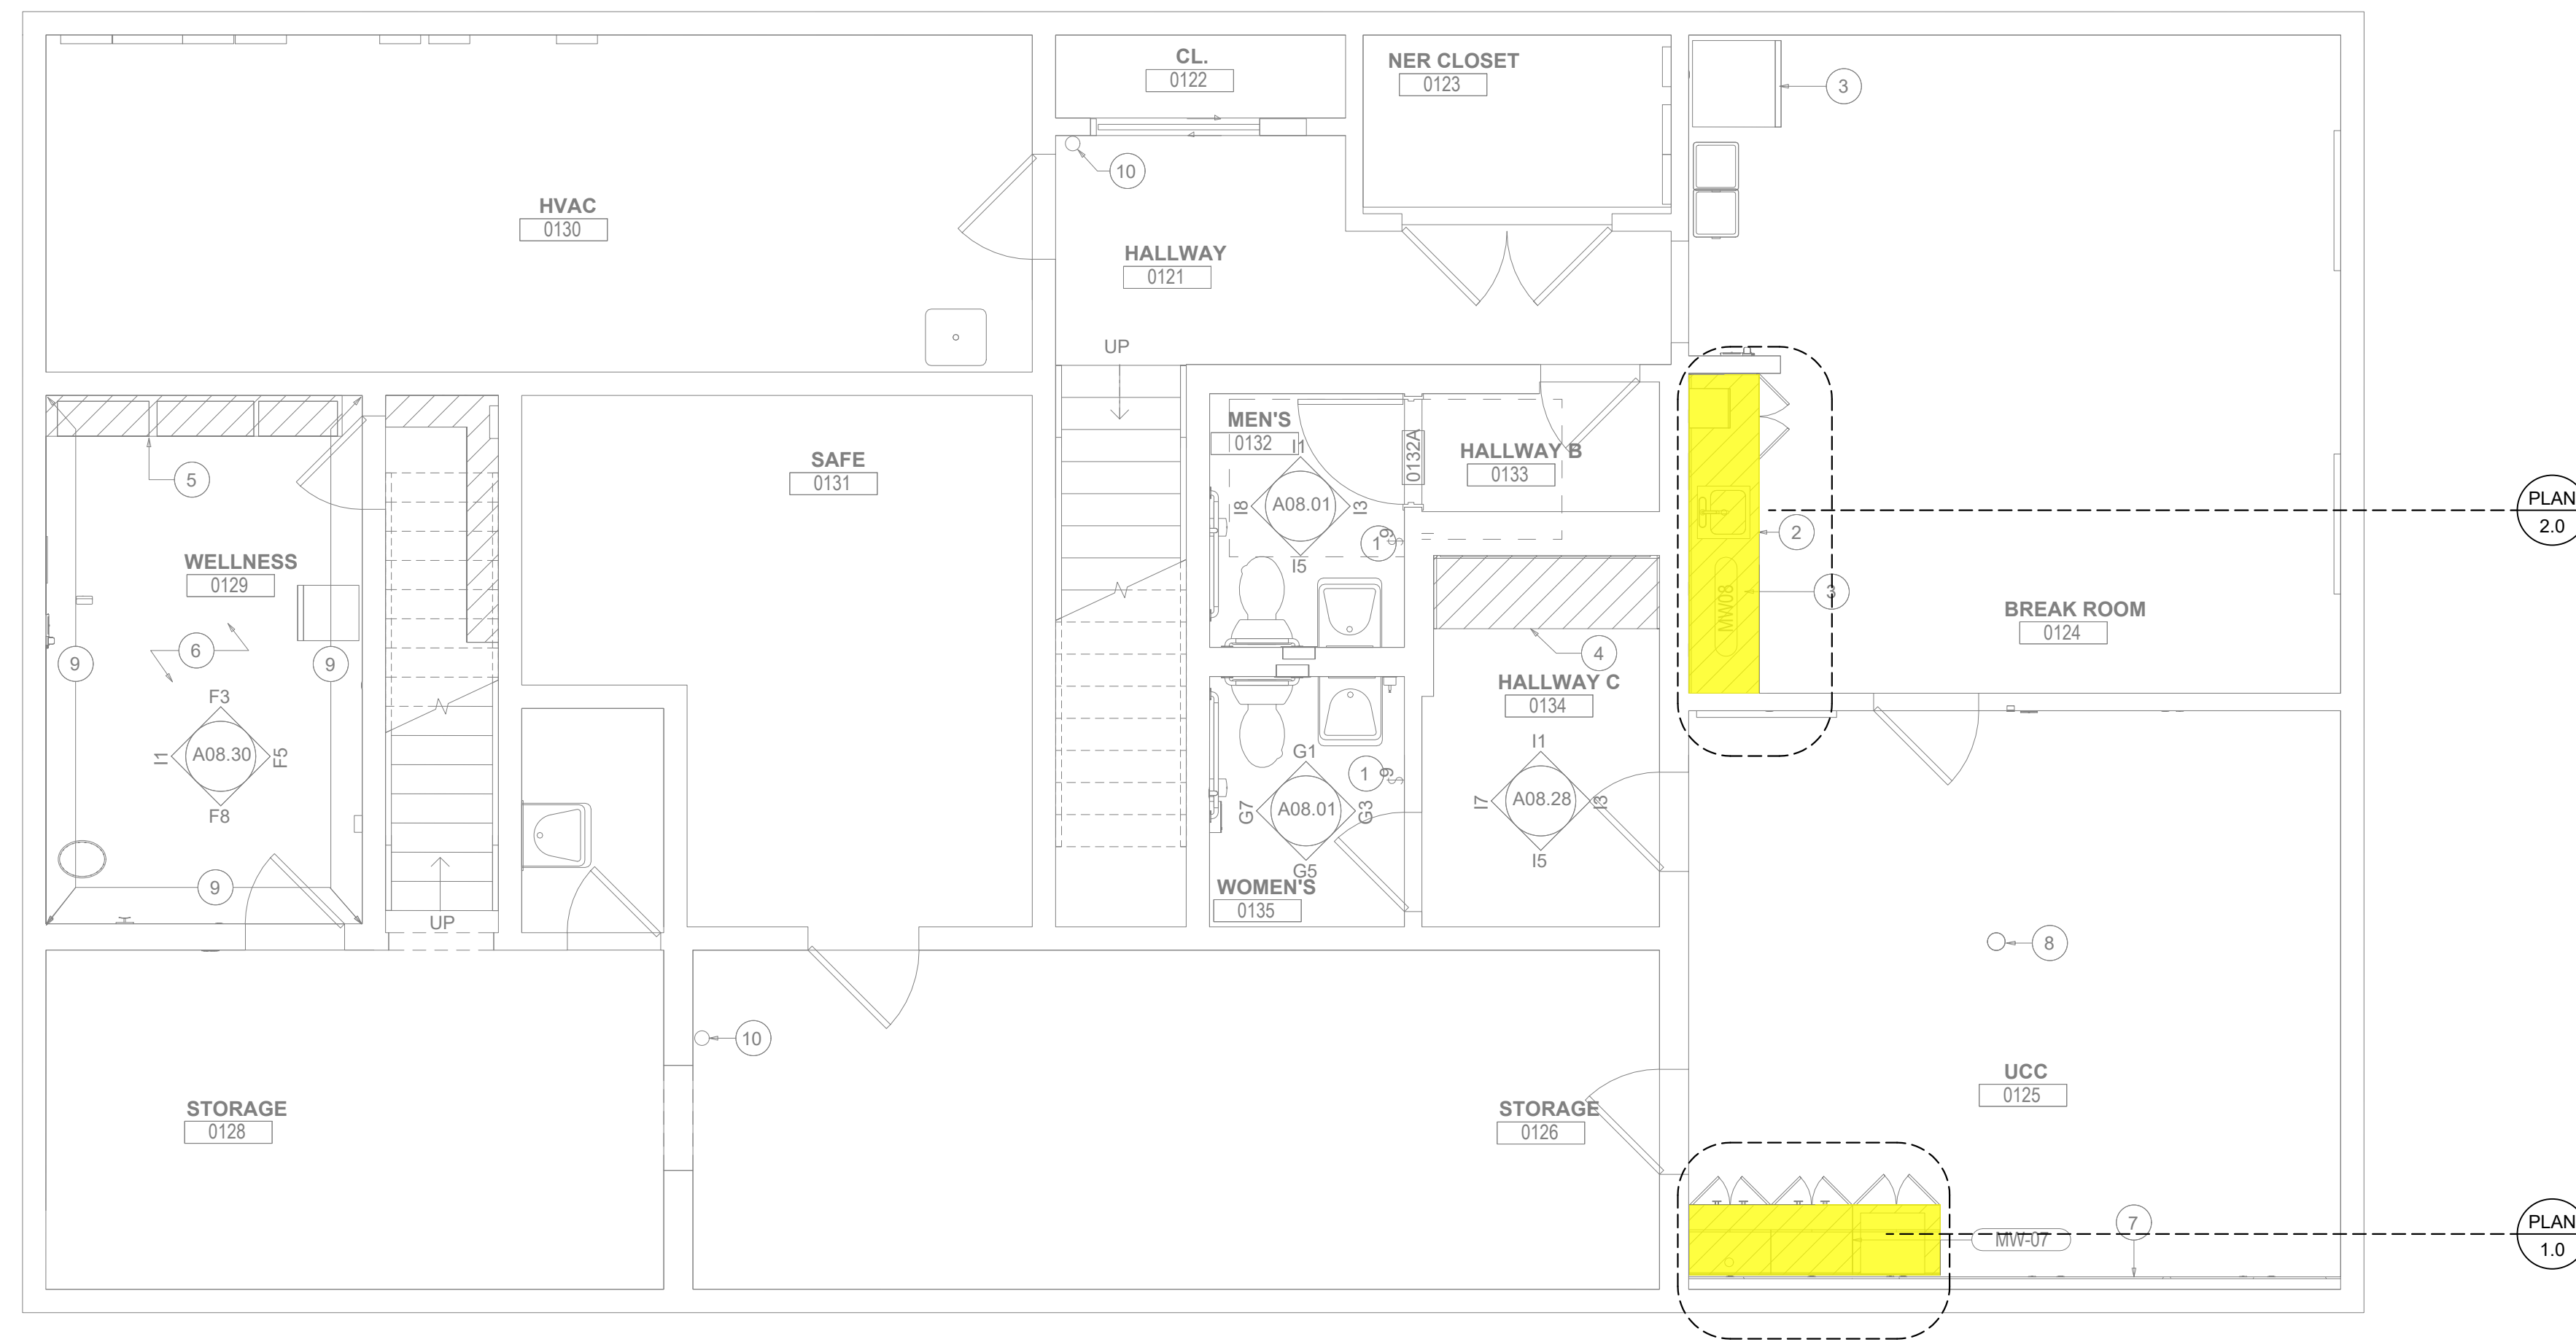


KEY PLAN - BASEMENT

SCALE: 1/4" = 1'-0"
 ARCH. REF.: 1/A02.02

REF	BY	DATE	DESCRIPTION
▲	GK		SUBMIT
▲			
▲			
▲			

PROJECT: VERNON CIRCLE BOA VERNON, CT		
GRADE:	LEED PROJECT:	
CUSTOM	NA	
SUBJECT: FLOOR PLAN		NAUF: QCP PROJECT:
NO	NA	
CONTRACTOR:		FSC: QCP PROJECT #:
ARCHITECT:		NO
SCALE: AS NOTED	Check By:	Drawn By: GK
DATE:	Approved:	JOB No: #1163
		FP.2
		1 OF 1

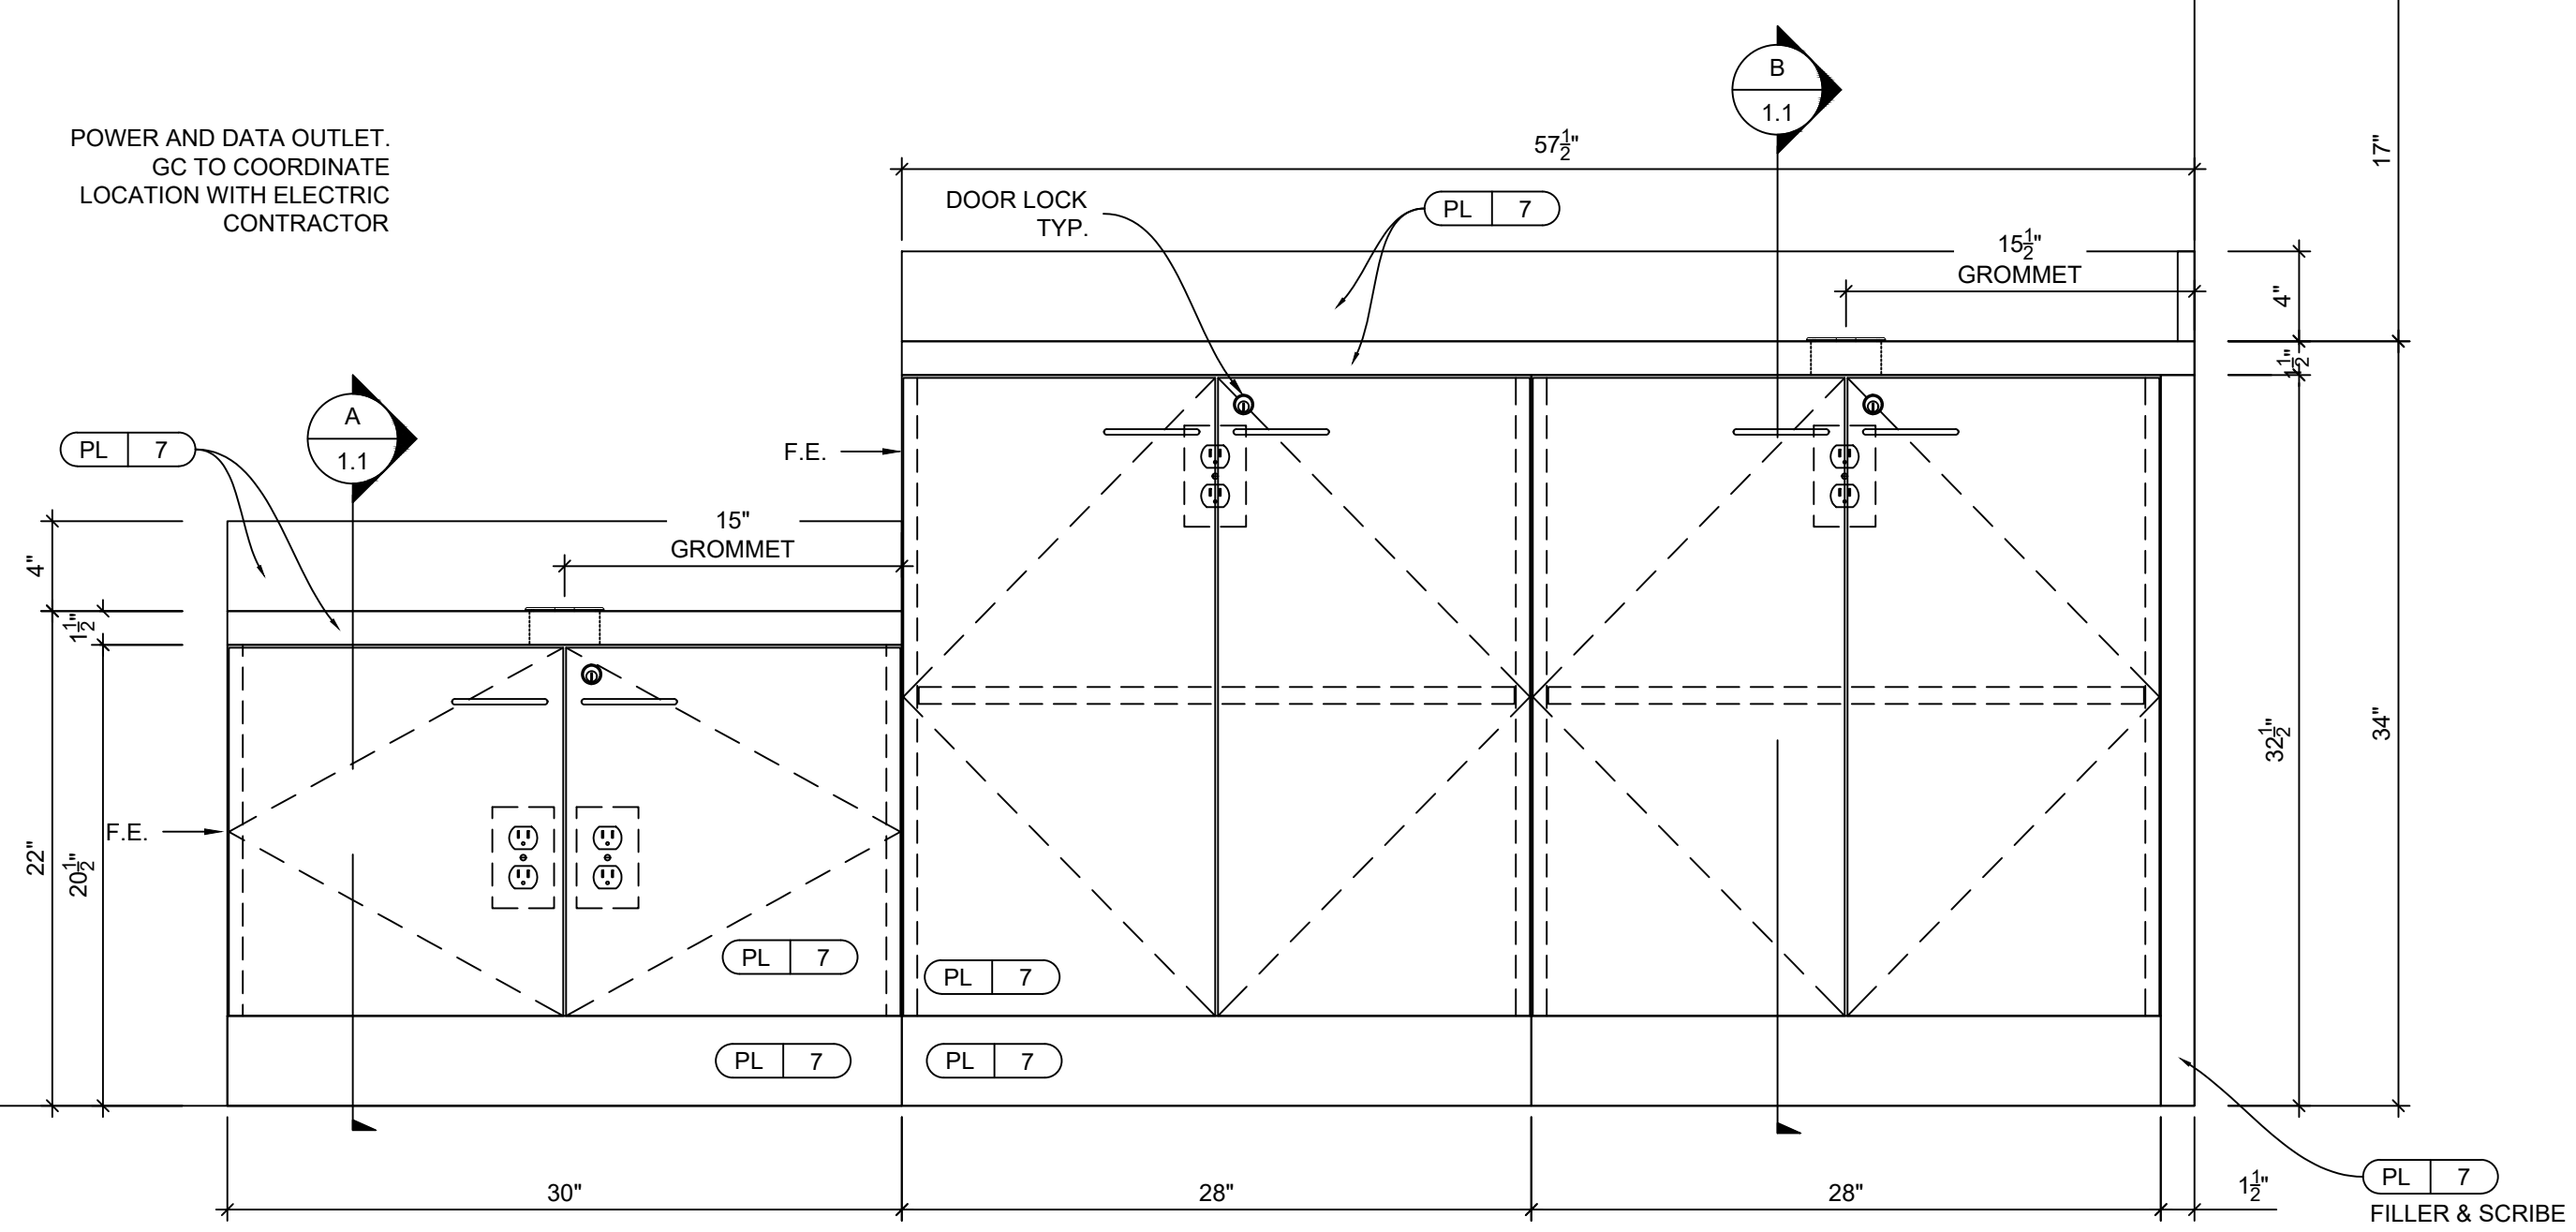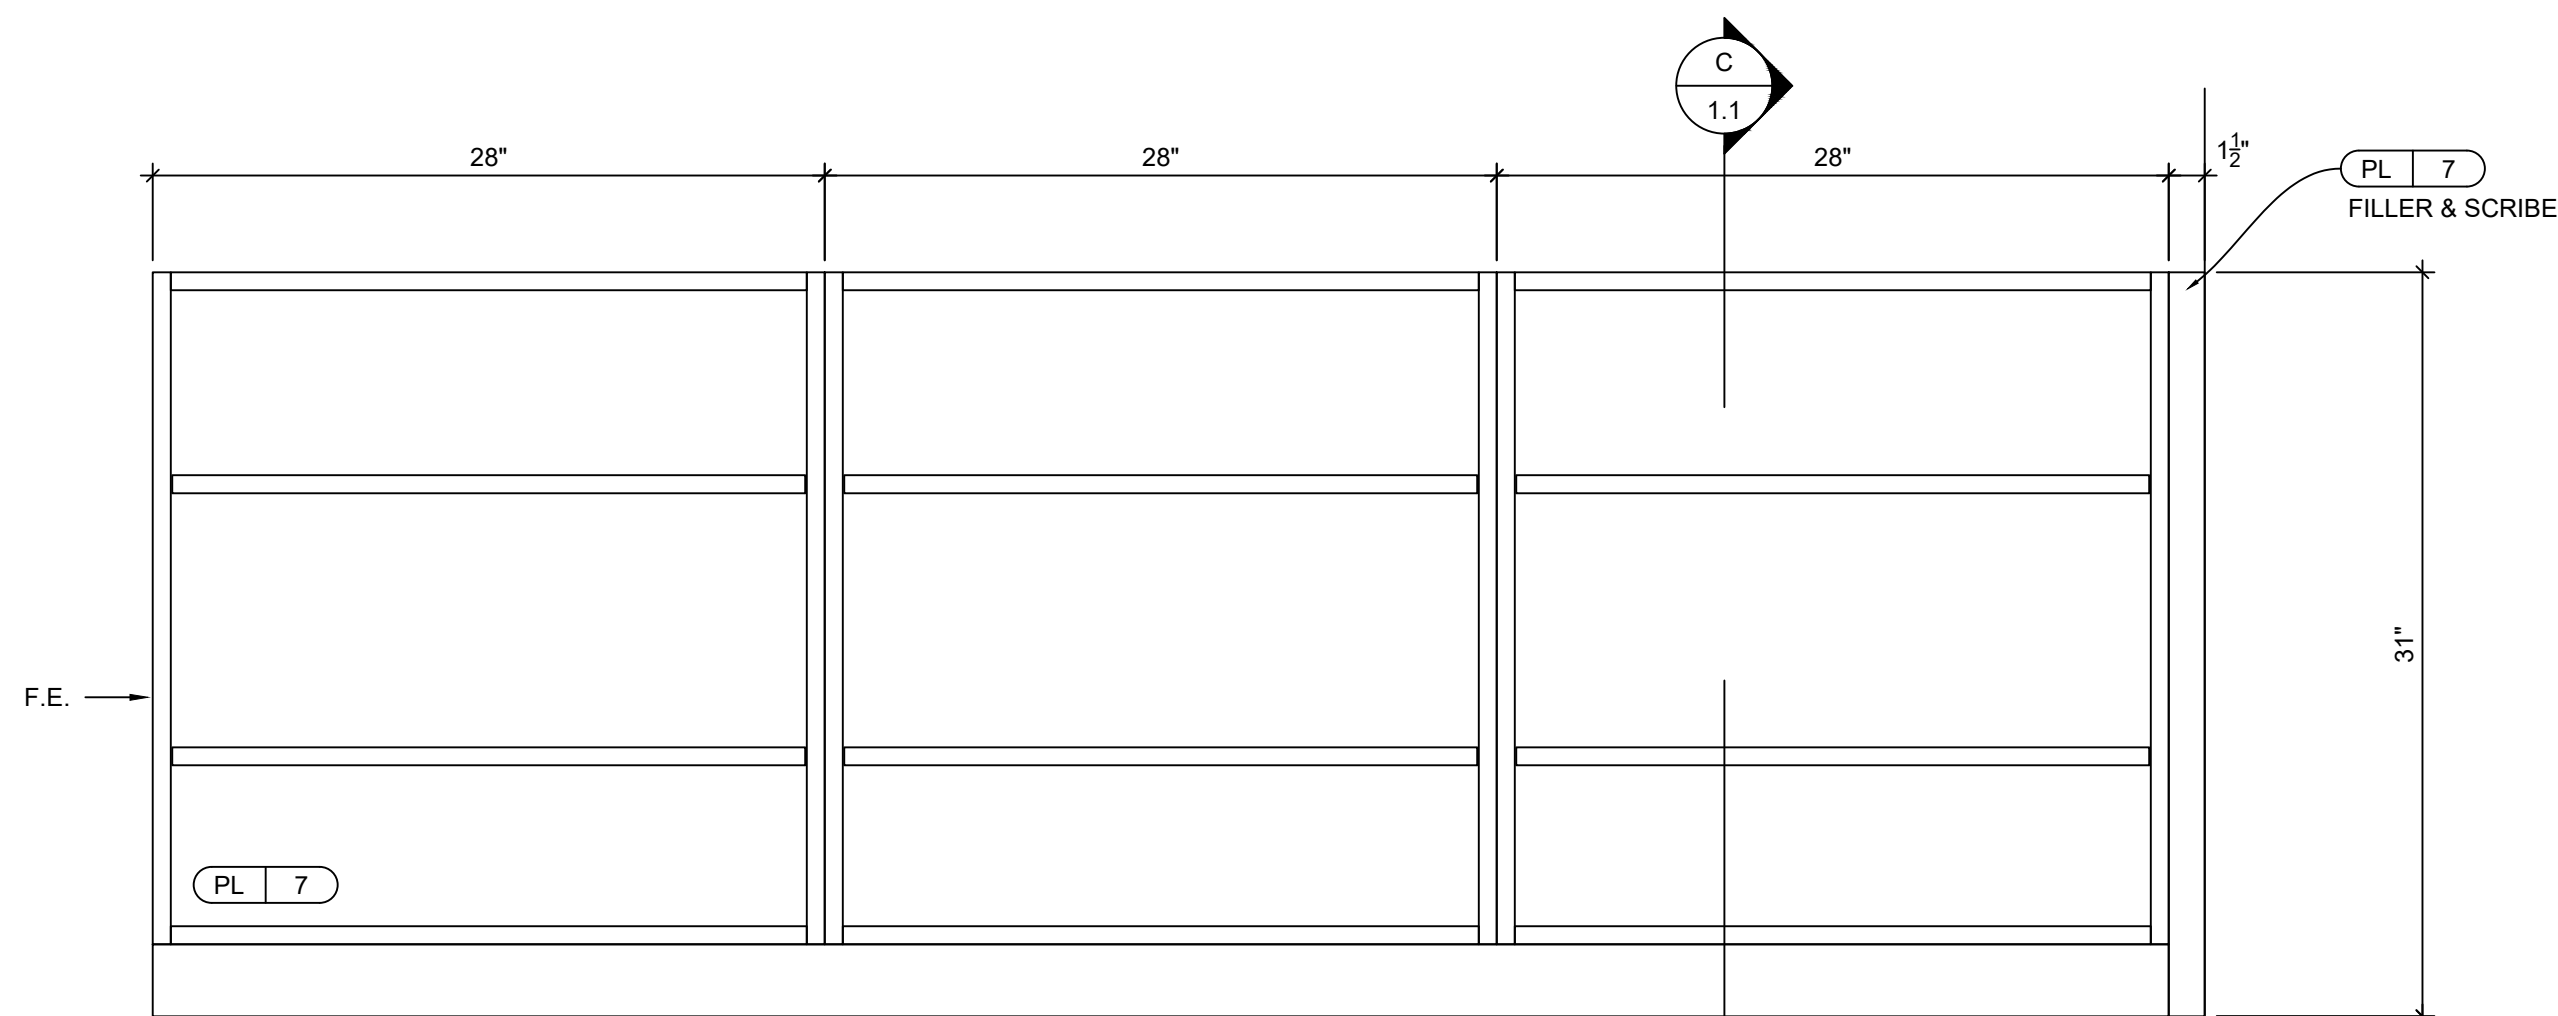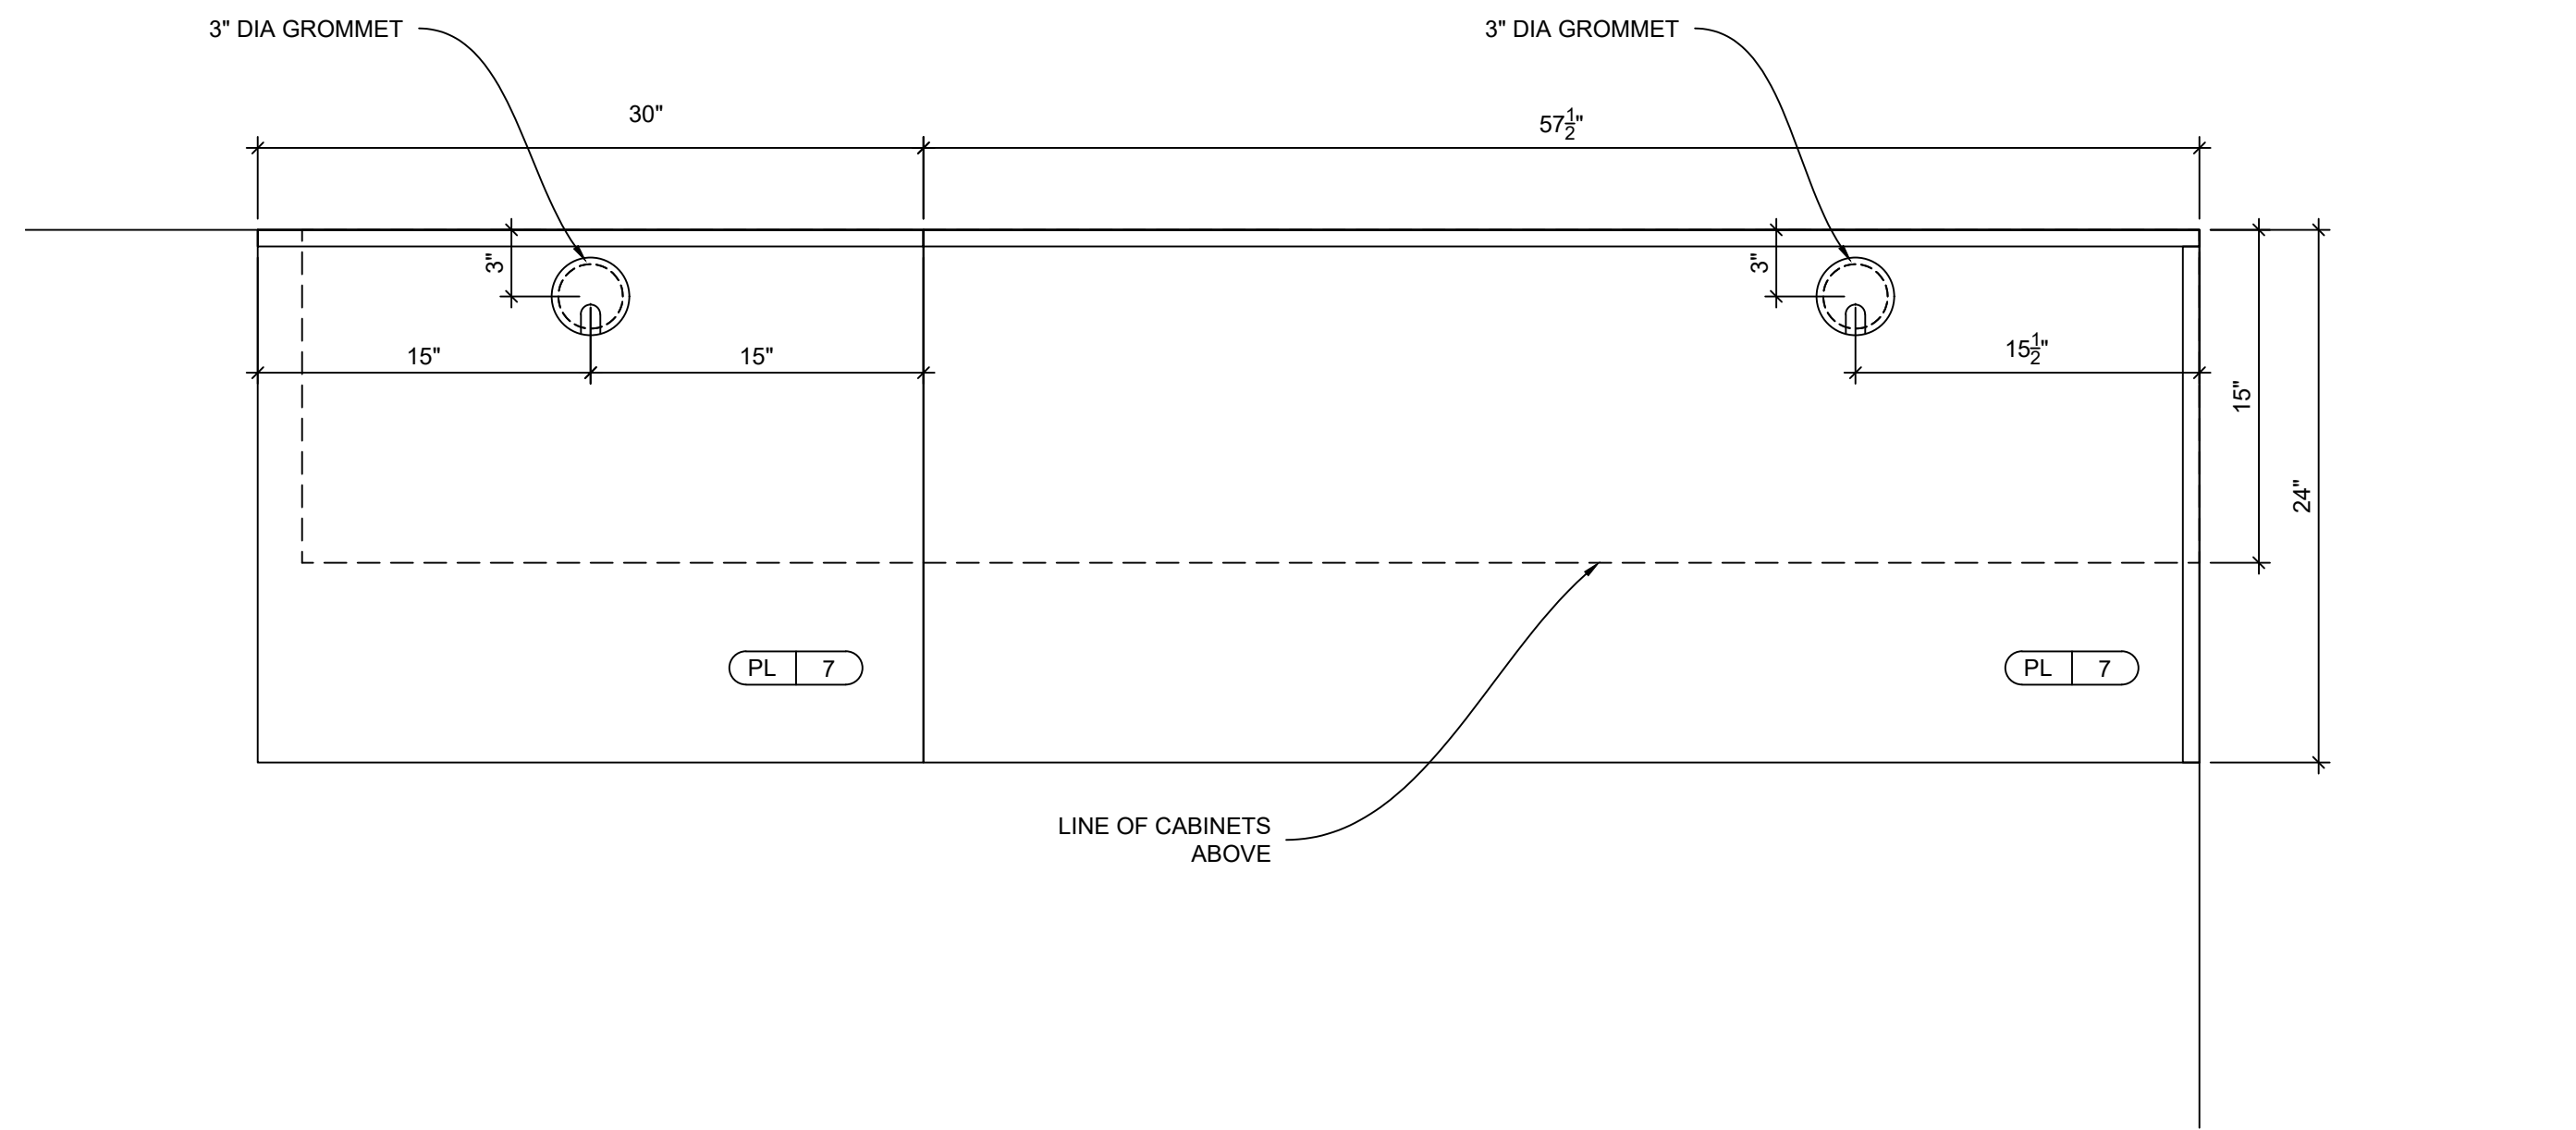

1 ELEVATION
 1.0 SCALE: 1-1/2" = 1'-0"
 ARCH. REF.: 06/A12.01

MATERIALS	
REF	DESCRIPTION
1	3/4" PARTICLE BOARD
2	MILL OPTION BLOCKING
3	
4	
5	
6	
7	
8	
9	
10	
11	
12	
13	
14	
15	
16	
17	
18	
19	
20	
21	
22	
23	

HARDWARE					
REF	QTY	ITEM NAME/ DESCRIPTION	EDP NUMBER	MANUFACTURER	FINISH
1	6	4" CABINET PULL	BP33206140	RICHELIEU	CHROME
2	12	CABINET HINGE (110 DEG)	71B3590	BLUM	US15
3	12	HINGE PLATE	174H71001	BLUM	US15
4	8	SHELF REST	CP5830180	RICHELIEU	NICKEL
5	8	SHELF RETAINER	CP34068030	HAFELE	WHITE
6	12	1/2" CLEAR BUMPER	531211	RICHELIEU	N/A
7	3	DOOR LOCK	TYPE 170	OLYMPUS	NICKEL
8	3	ELBOW CATCH	BP5540180	RICHELIEU	NICKEL
9	1	3" GROMMET	TBD	DOUG MOCKETT	BLACK
10					
11					
12					
13					
14					
15					
16					
17					
18					

OTHER FINISH MATERIAL			
REF	SYMBOL	DESCRIPTION	FINISH
1	PL-7	WILSONART, D354-60, DESIGNER WHITE	MATTE
2	EB-1	5MM WHITE	MATTE
3			
4			
5			
6			

FINISHES				
REF	SYMBOL	AWI SYSTEM	DESCRIPTION	SAMPLE
1				
2				
3				
4				

REF	BY	DATE	DESCRIPTION
1	GK		SUBMIT
2			
3			
4			

PROJECT:
VERNOR CIRCLE BOA
VERNOR, CT

SUBJECT:
UCC
RM 125 (MW-07)

CONTRACTOR:
 ARCHITECT:

SCALE:
AS NOTED

DATE:

AWI ARCHITECTURAL WOODWORK INSTITUTE




GRADE: CUSTOM
 LEED PROJECT: NA

NAUF: NO
 QCP PROJECT: NA


FSC: NO
 QCP PROJECT #: NA



DRAWING:
1.0
 1 OF 2

Check By: GK
 Drawn By: GK
 Approved: #1163

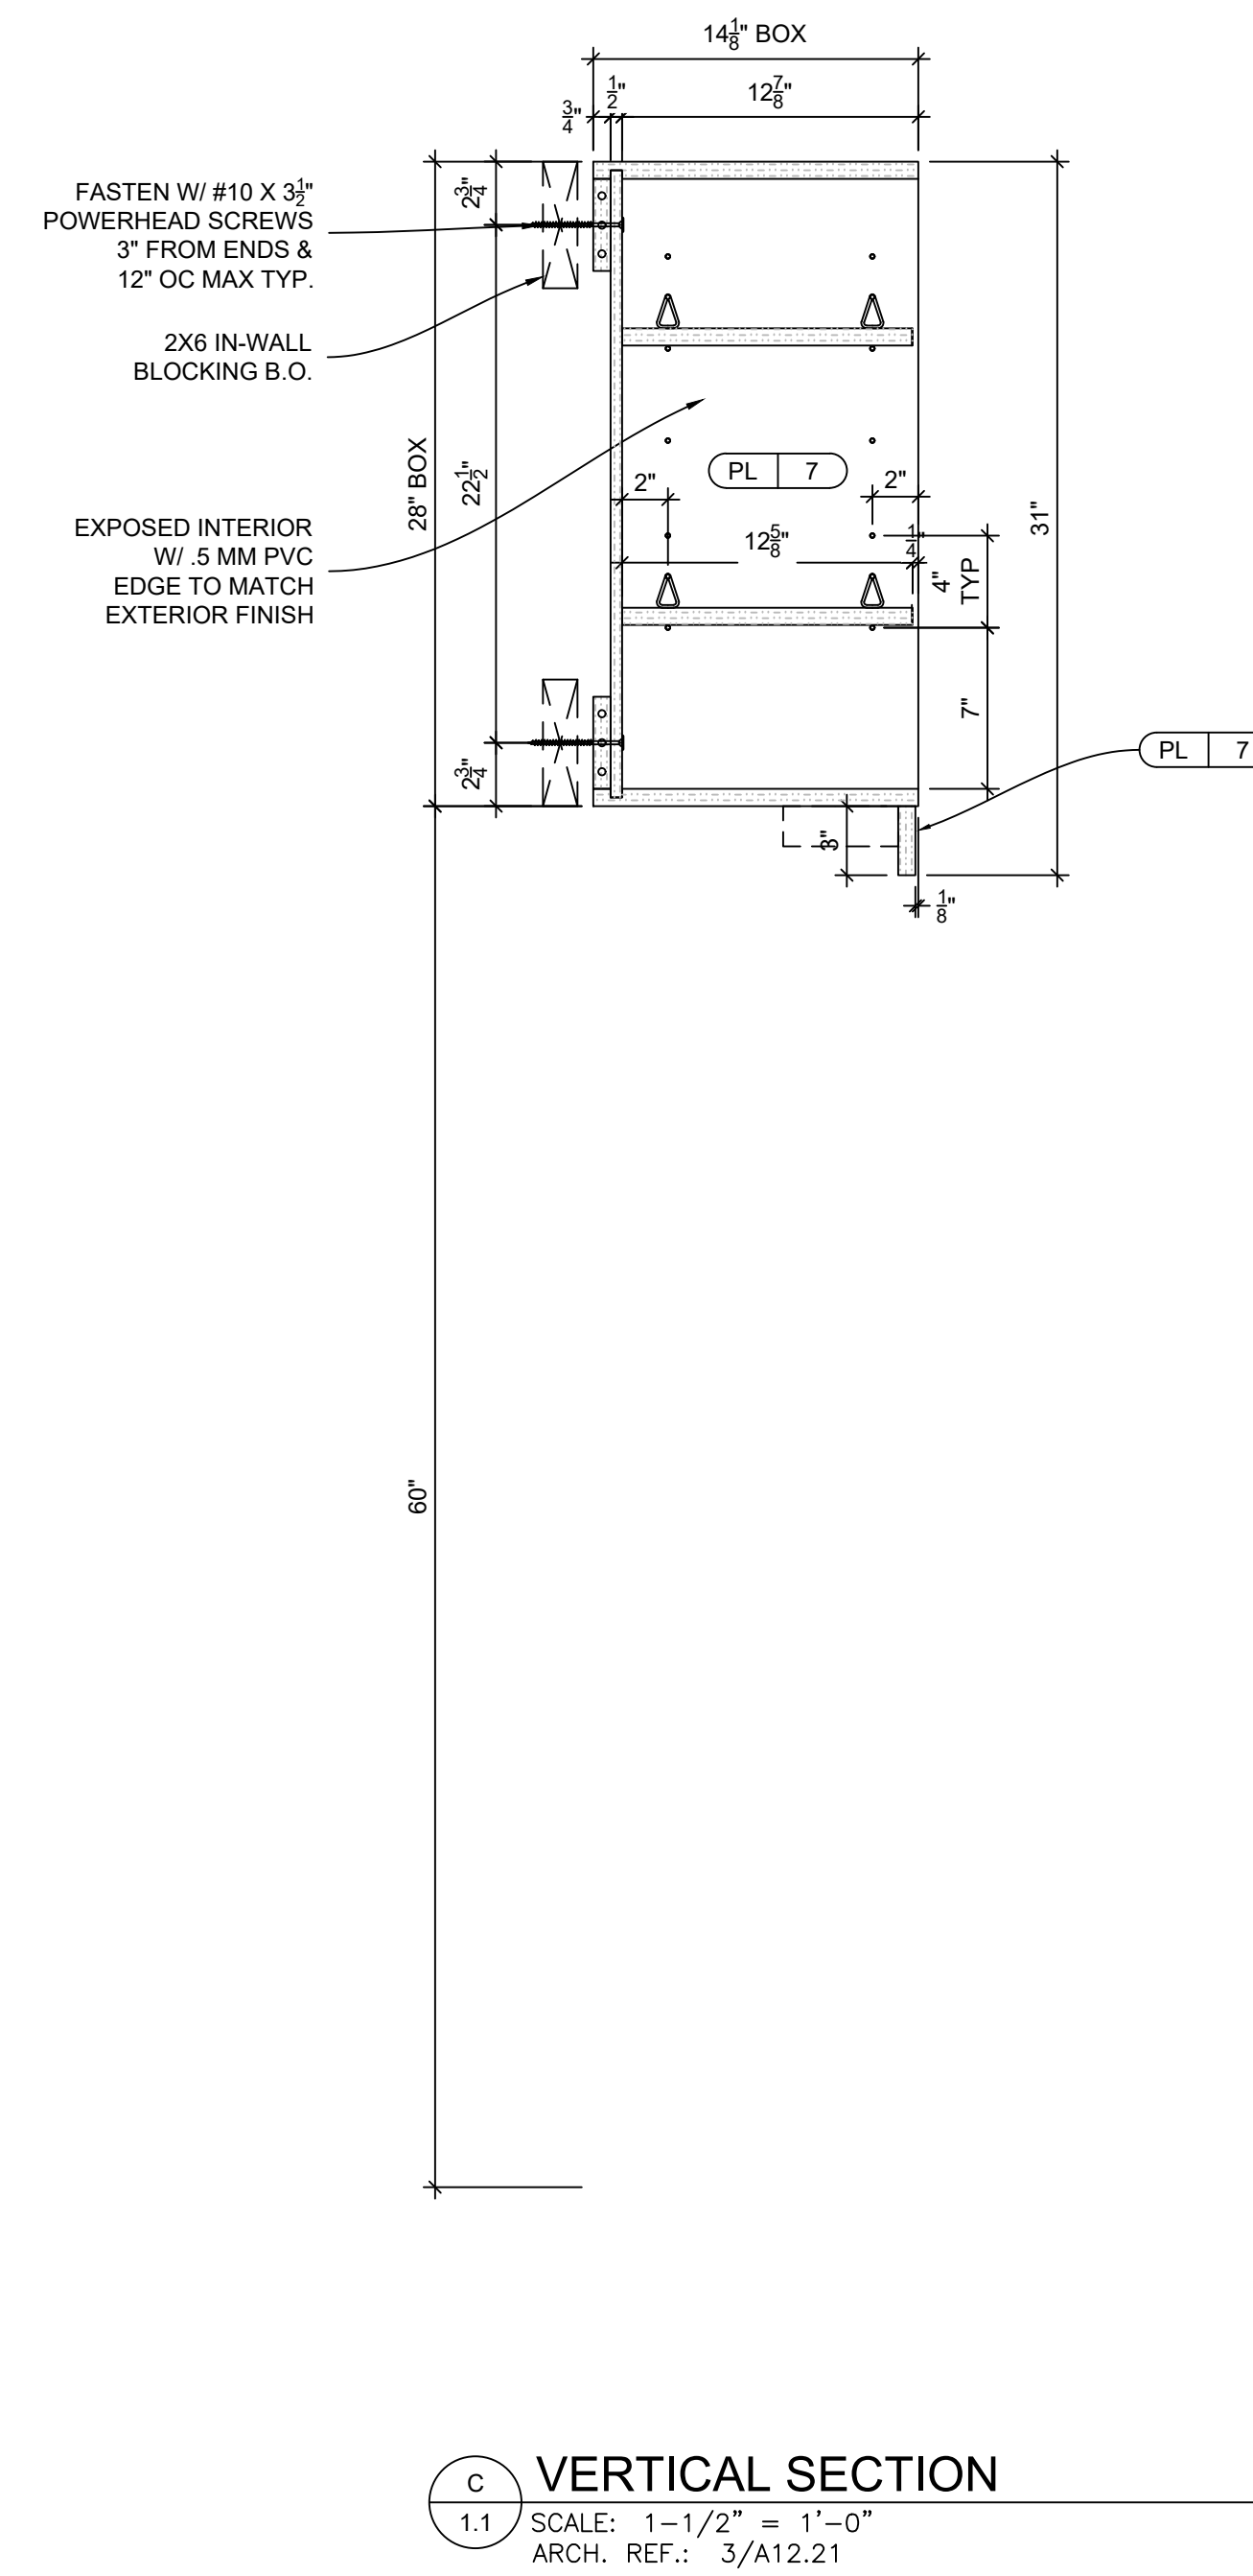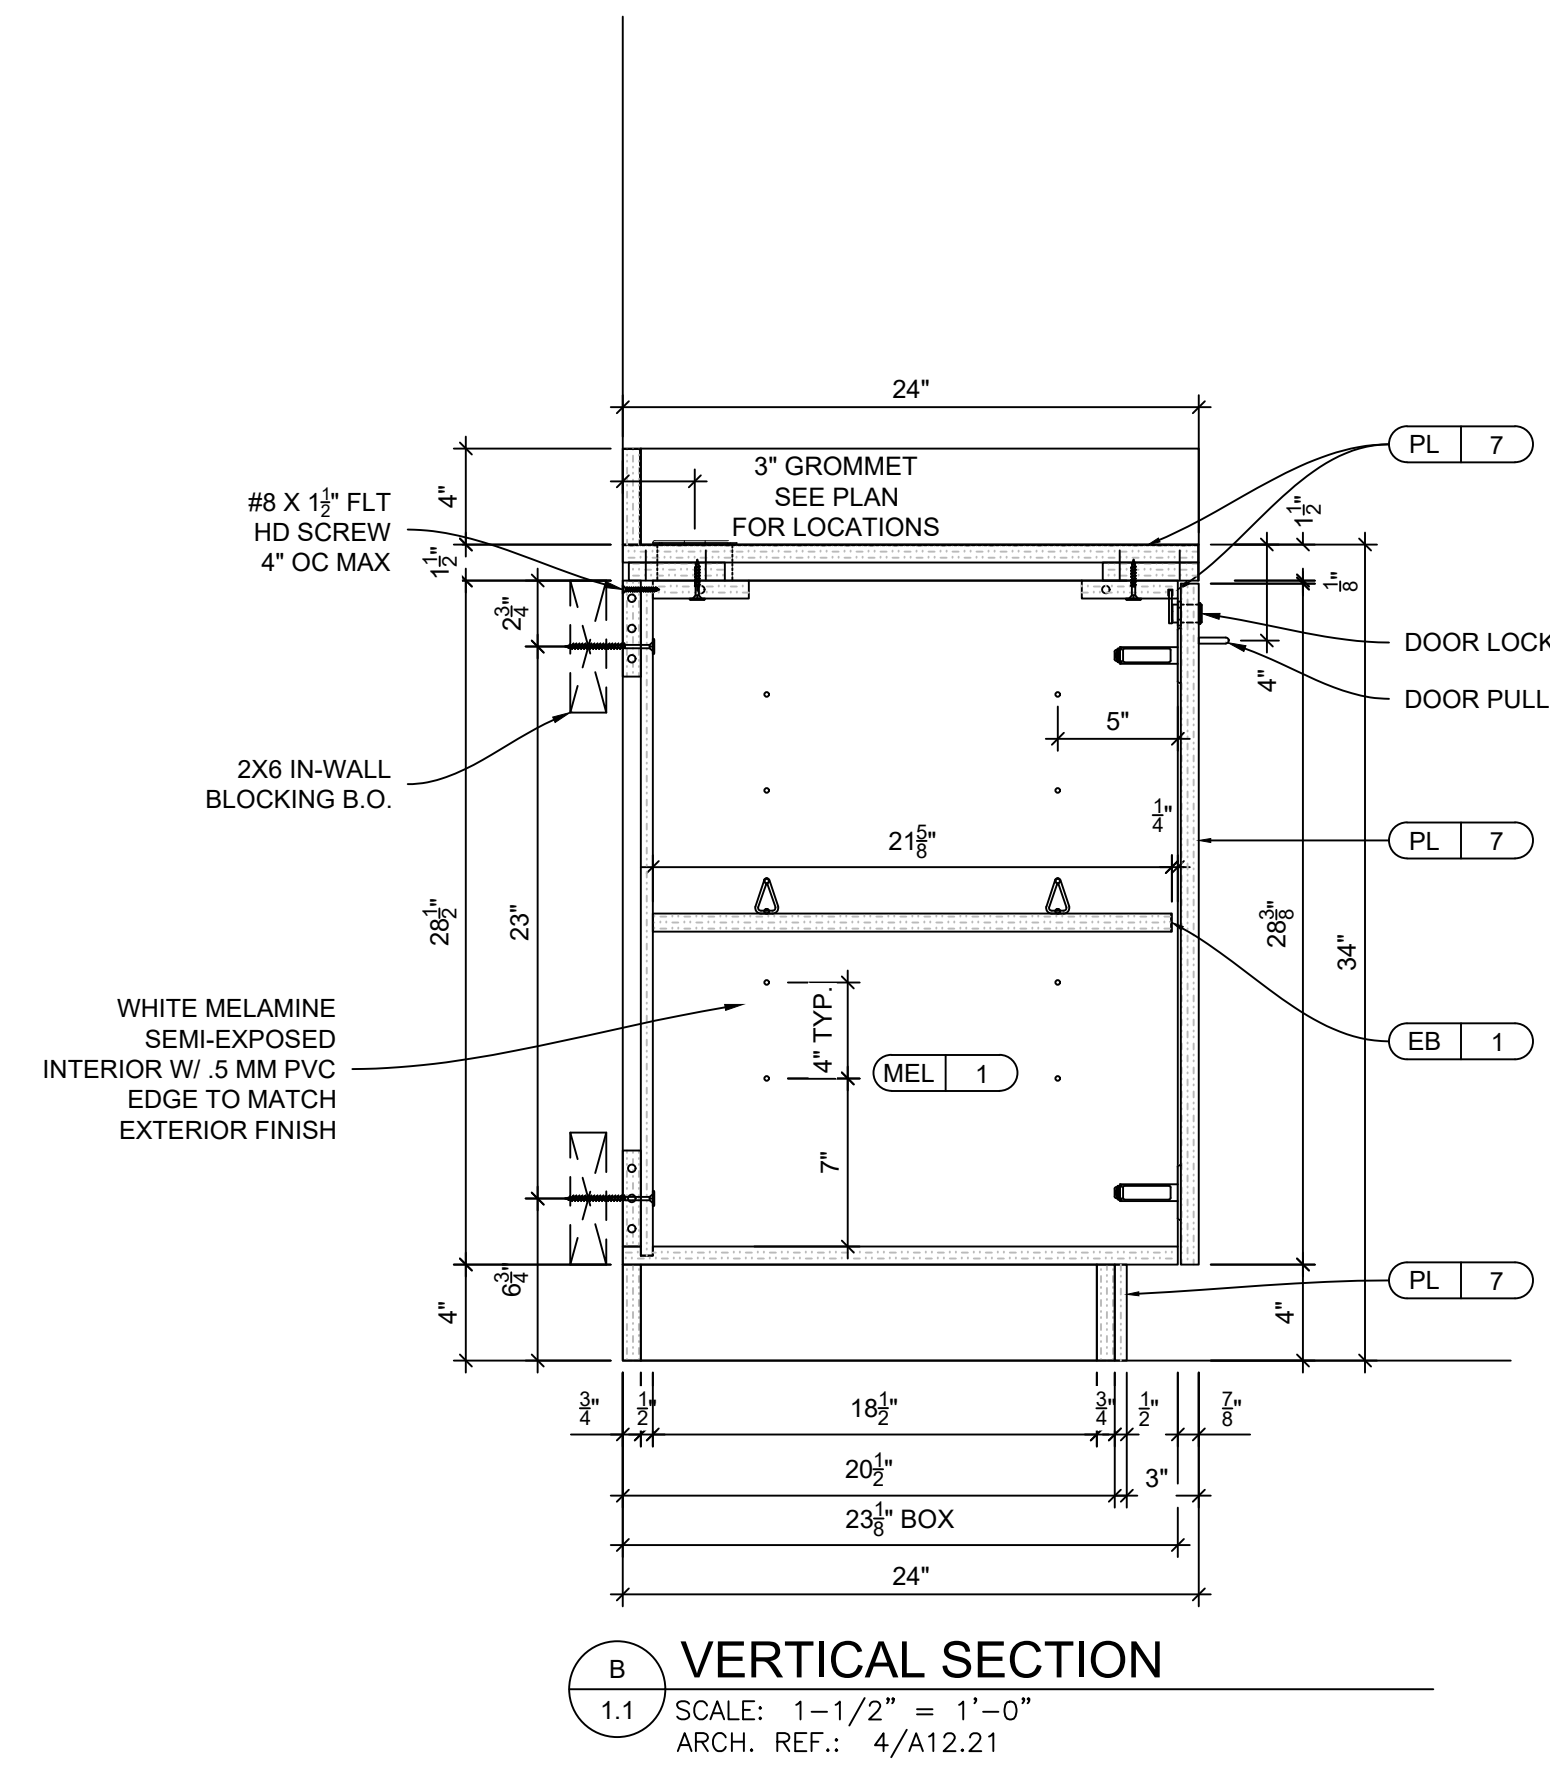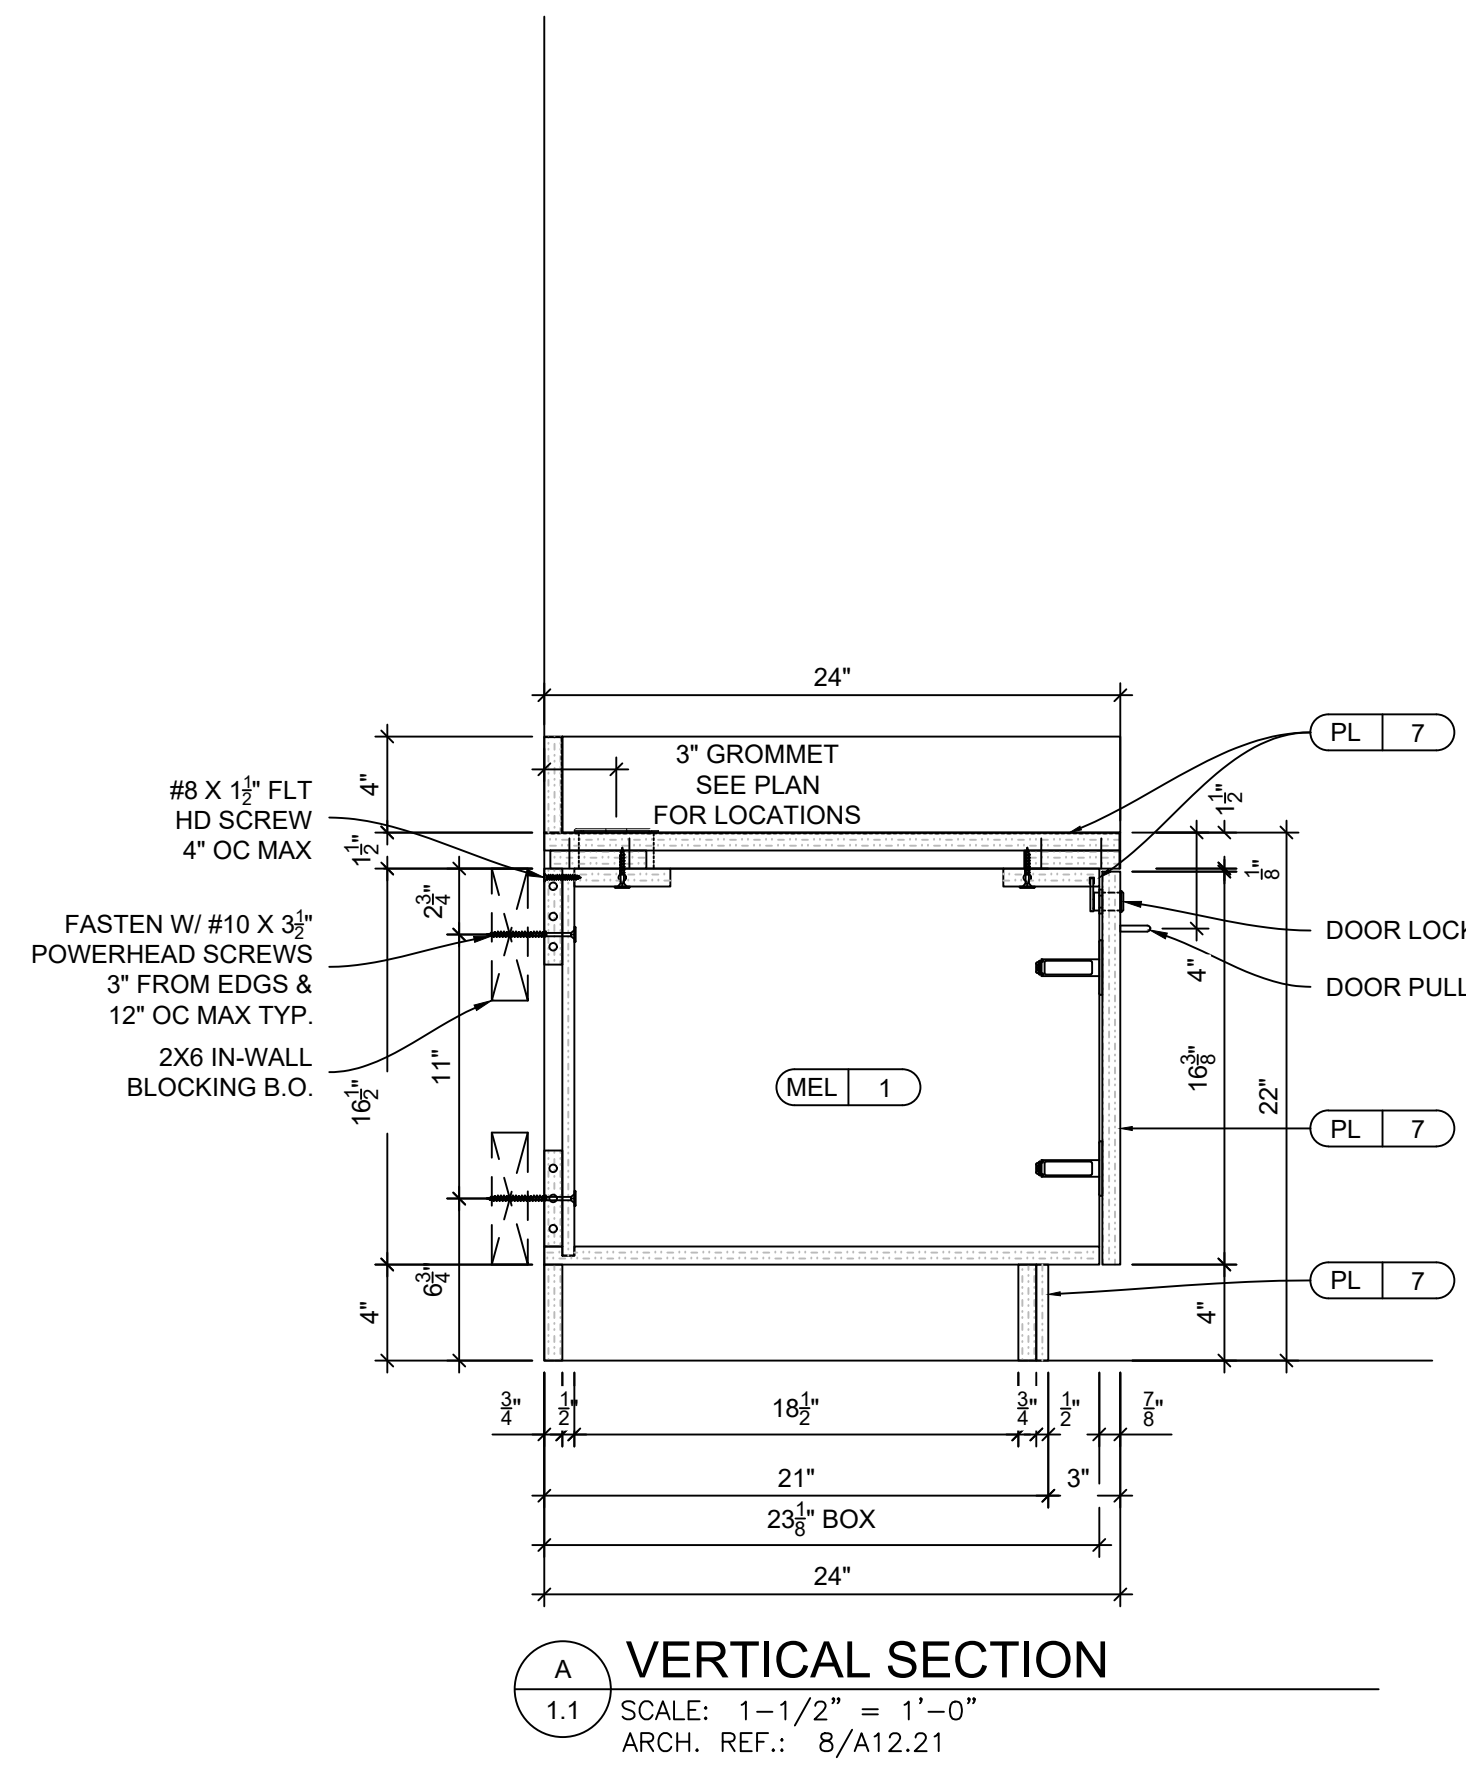

REF	BY	DATE	DESCRIPTION
△	GK		SUBMIT
△			
△			

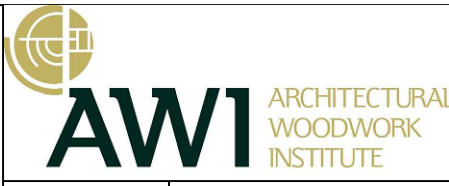PROJECT: VERNOR CIRCLE BOA VERNOR, CT		 AWI ARCHITECTURAL WOODWORK INSTITUTE
GRADE: CUSTOM	LEED PROJECT: NA	
SUBJECT: UCC RM 125 (MW-07)		NAUF: NO FSC: NO QCP PROJECT: NA QCP PROJECT #: NA
CONTRACTOR:		DRAWING:
ARCHITECT:		<div style="font-size: 2em; font-weight: bold; text-align: center;">1.1</div> <div style="text-align: center;">2 OF 2</div>
SCALE: AS NOTED	Check By: GK	
DATE:	Approved: JOB No: #1163	

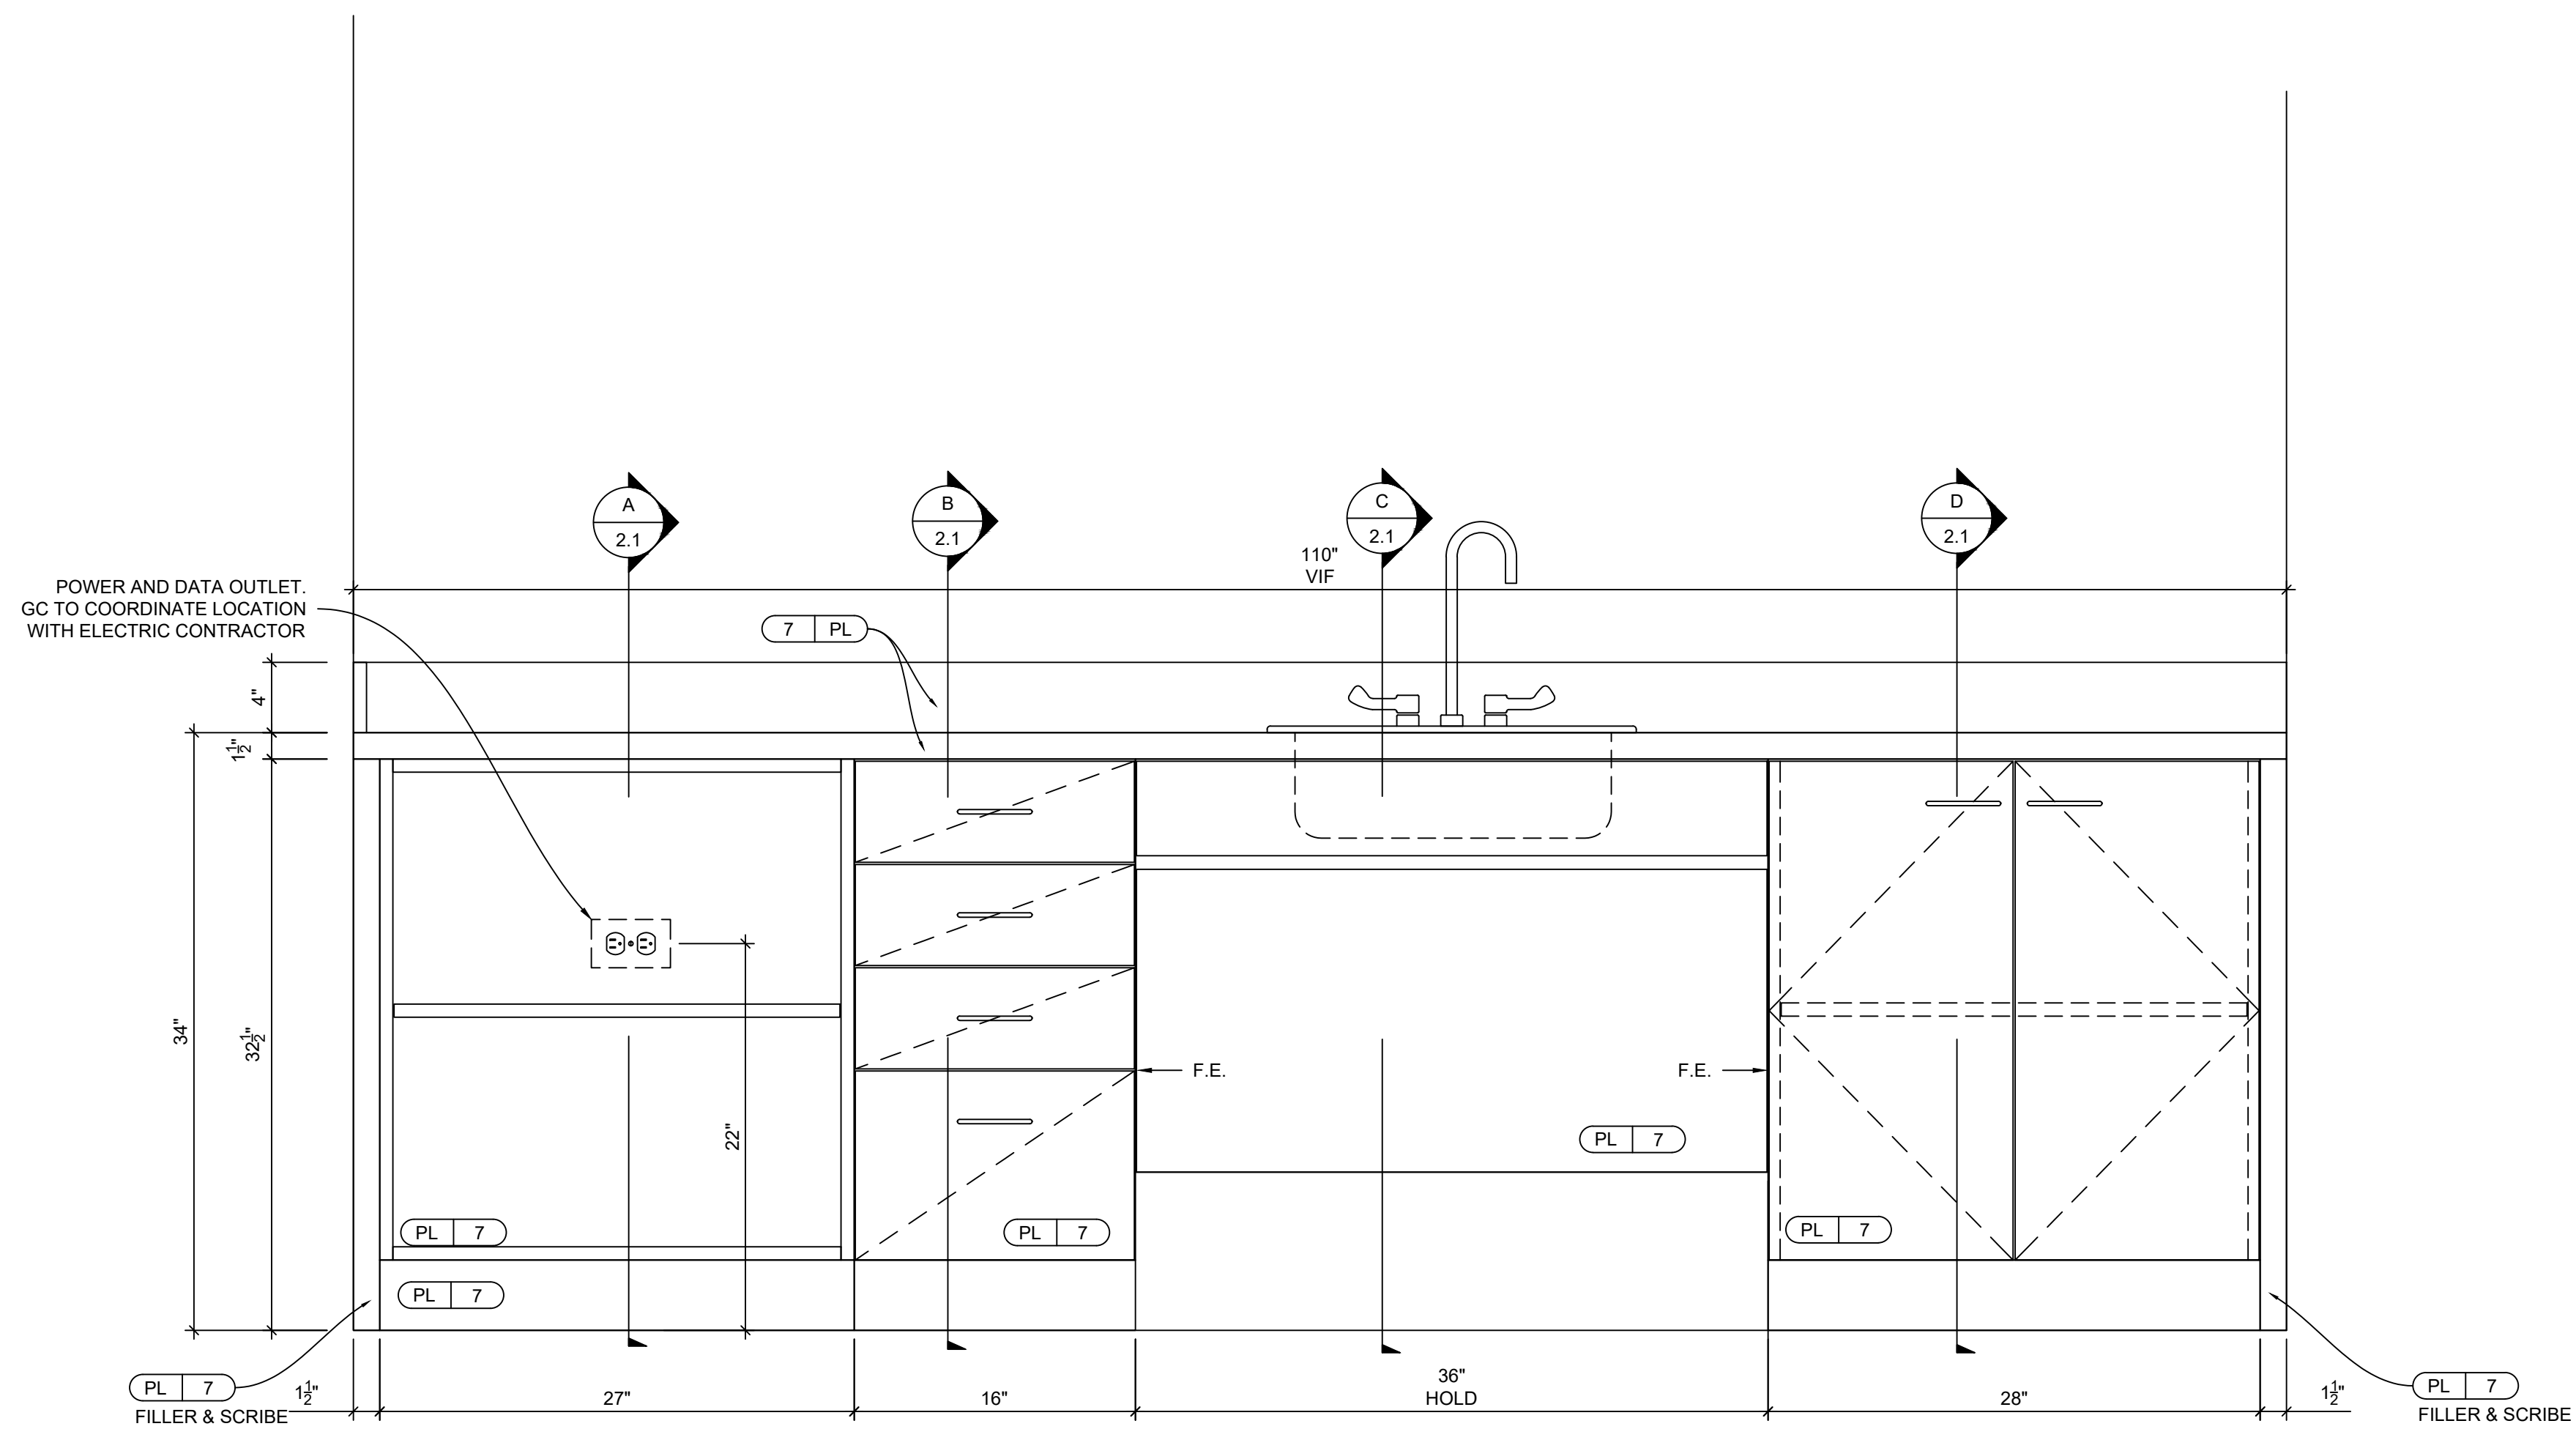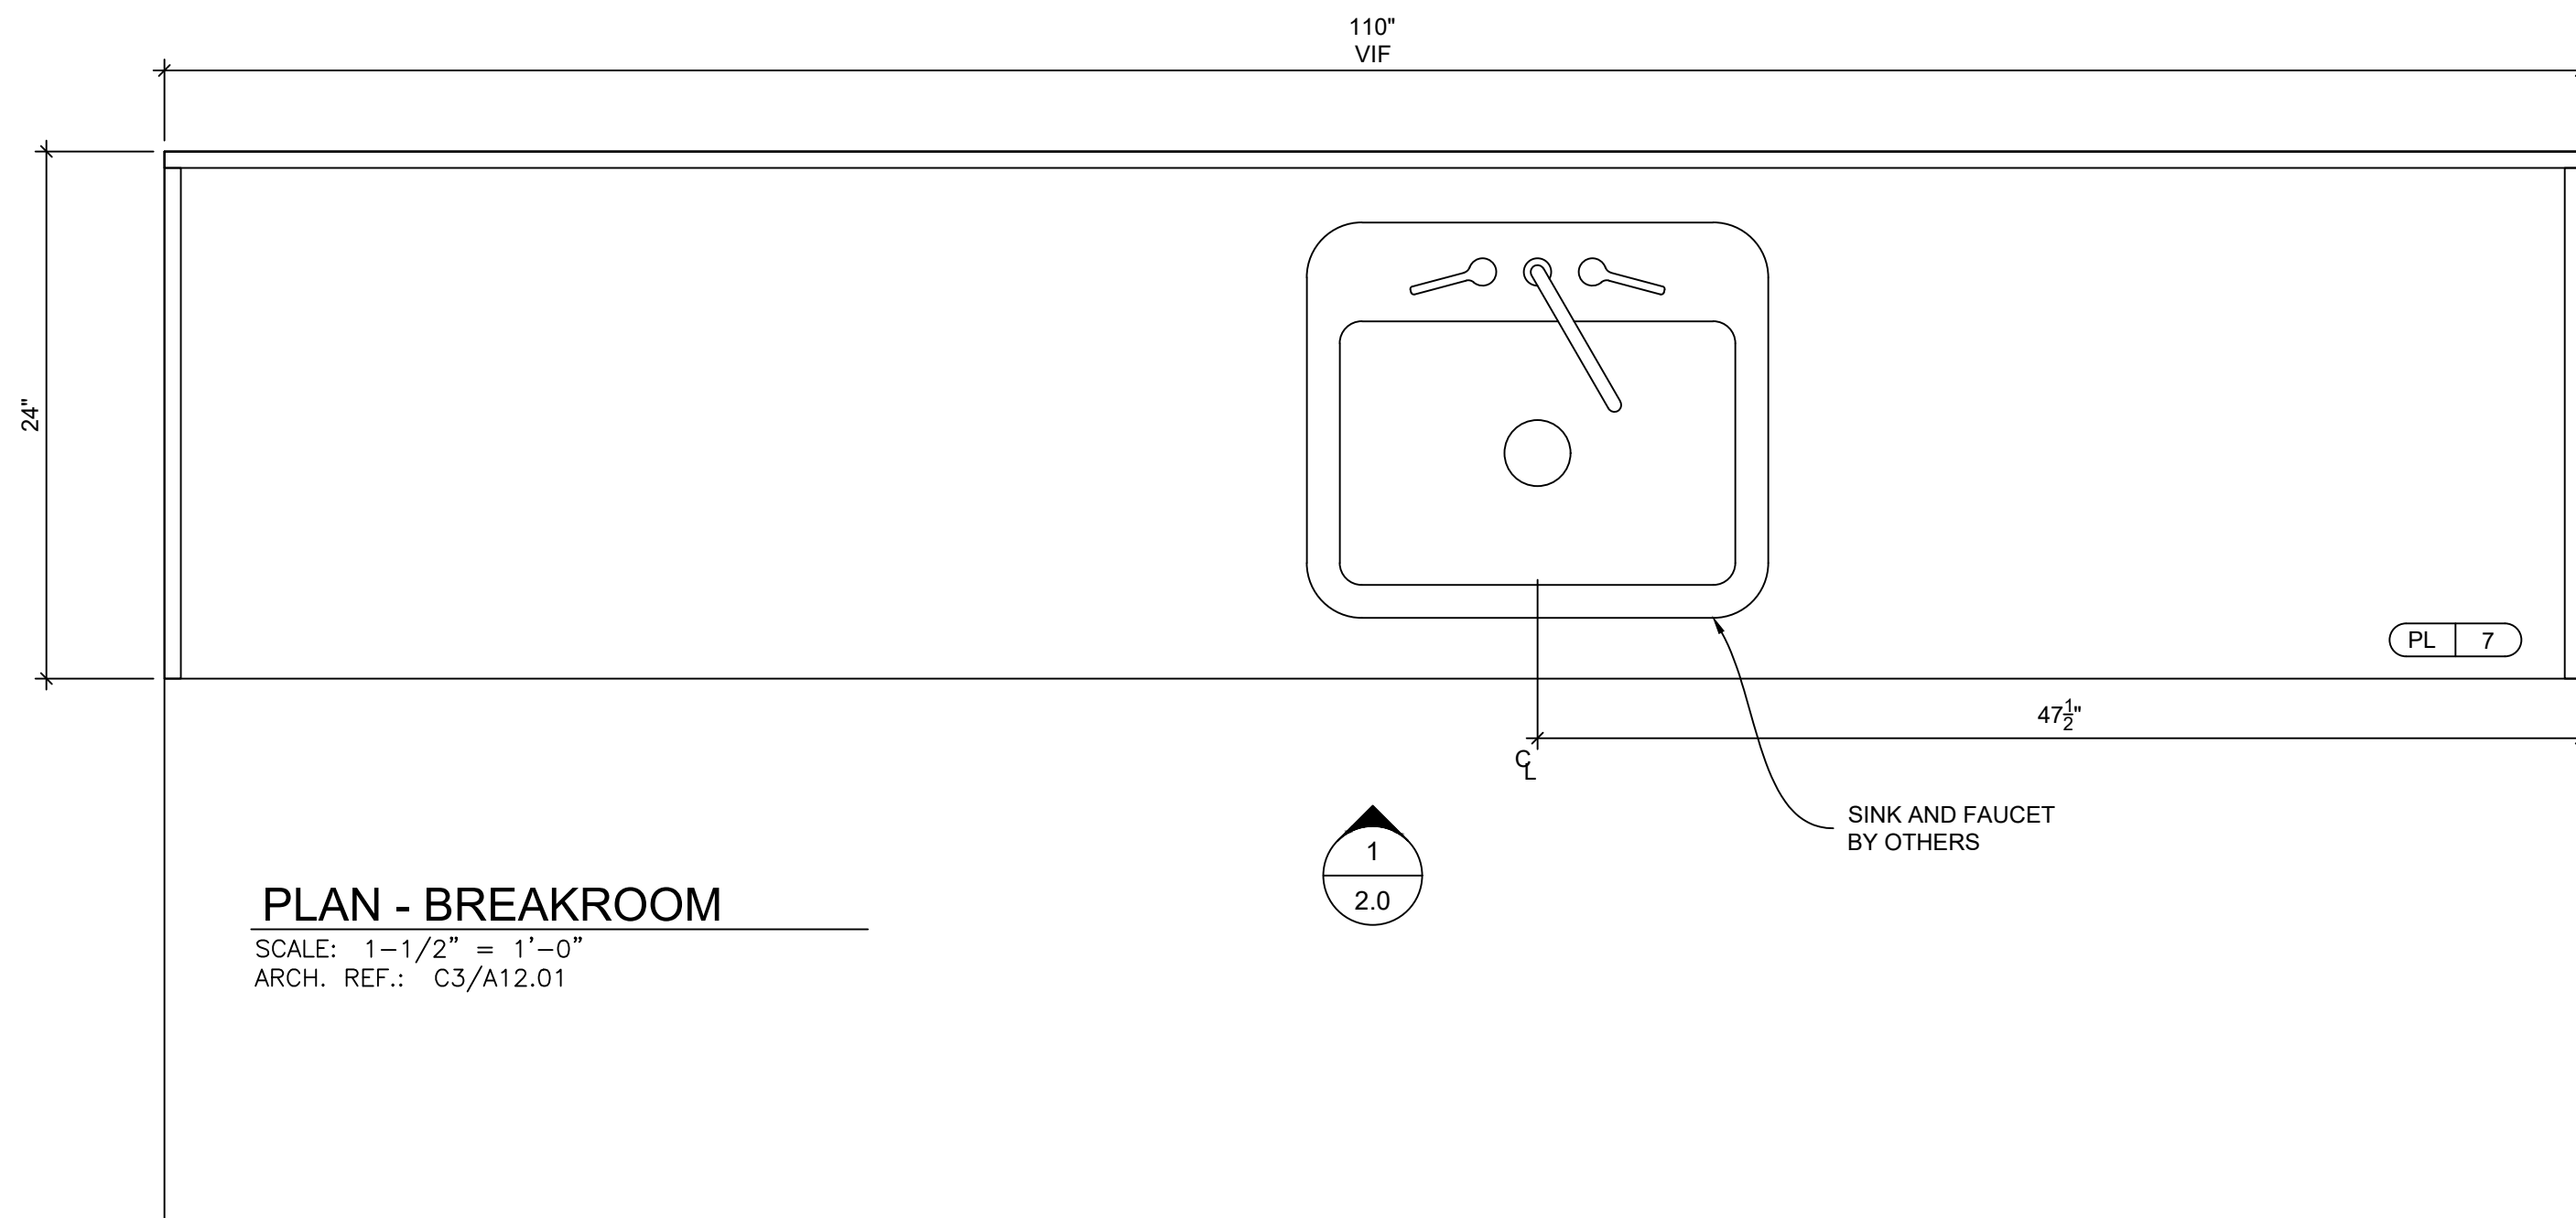

MATERIALS	
REF	DESCRIPTION
1	3/4" PARTICLE BOARD
2	MILL OPTION BLOCKING
3	
4	
5	
6	
7	
8	
9	
10	
11	
12	
13	
14	
15	
16	
17	
18	
19	
20	
21	
22	
23	

HARDWARE					
REF	QTY	ITEM NAME/ DESCRIPTION	EDP NUMBER	MANUFACTURER	FINISH
1	6	4" CABINET PULL	BP33206140	RICHELIEU	CHROME
2	4	CABINET HINGE (110 DEG)	71B3590	BLUM	US15
3	4	HINGE PLATE	174H71001	BLUM	US15
4	8	SHELF REST	CP5830180	RICHELIEU	NICKEL
5	8	SHELF RETAINER	CP34068030	HAFELE	WHITE
6	12	1/2" CLEAR BUMPER	531211	RICHELIEU	N/A
7	1	ELBOW CATCH	BP5540180	RICHELIEU	NICKEL
8	4	KEKU HANGERS	4247084	RICHELIEU	BLACK
9	8	DRAWER GLIDE	TBD	TBD	TBD
10					
11					
12					
13					
14					
15					
16					
17					
18					

OTHER FINISH MATERIAL			
REF	SYMBOL	DESCRIPTION	FINISH
1	PL-7	WILSONART, D354-60, DESIGNER WHITE	MATTE
2	EB-1	5MM WHITE	MATTE
3			
4			
5			
6			

FINISHES				
REF	SYMBOL	AWI SYSTEM	DESCRIPTION	SAMPLE
1				
2				
3				
4				

REF	BY	DATE	DESCRIPTION
1	GK		SUBMIT
2			
3			
4			

PROJECT: **VERNOR CIRCLE BOA**
VERNOR, CT

SUBJECT: **BREAKROOM**
RM 124 (MW-08A)


CONTRACTOR: _____
 ARCHITECT: _____

SCALE: **AS NOTED** Check By: _____ Drawn By: **GK**
 DATE: _____ Approved: _____ JOB No: **#1163**


AWI ARCHITECTURAL WOODWORK INSTITUTE

GRADE: CUSTOM LEED PROJECT: NA
 NAUF: NO QCP PROJECT: NA
 FSC: NO QCP PROJECT #: NA


DRAWING: **2.0**
 1 OF 2

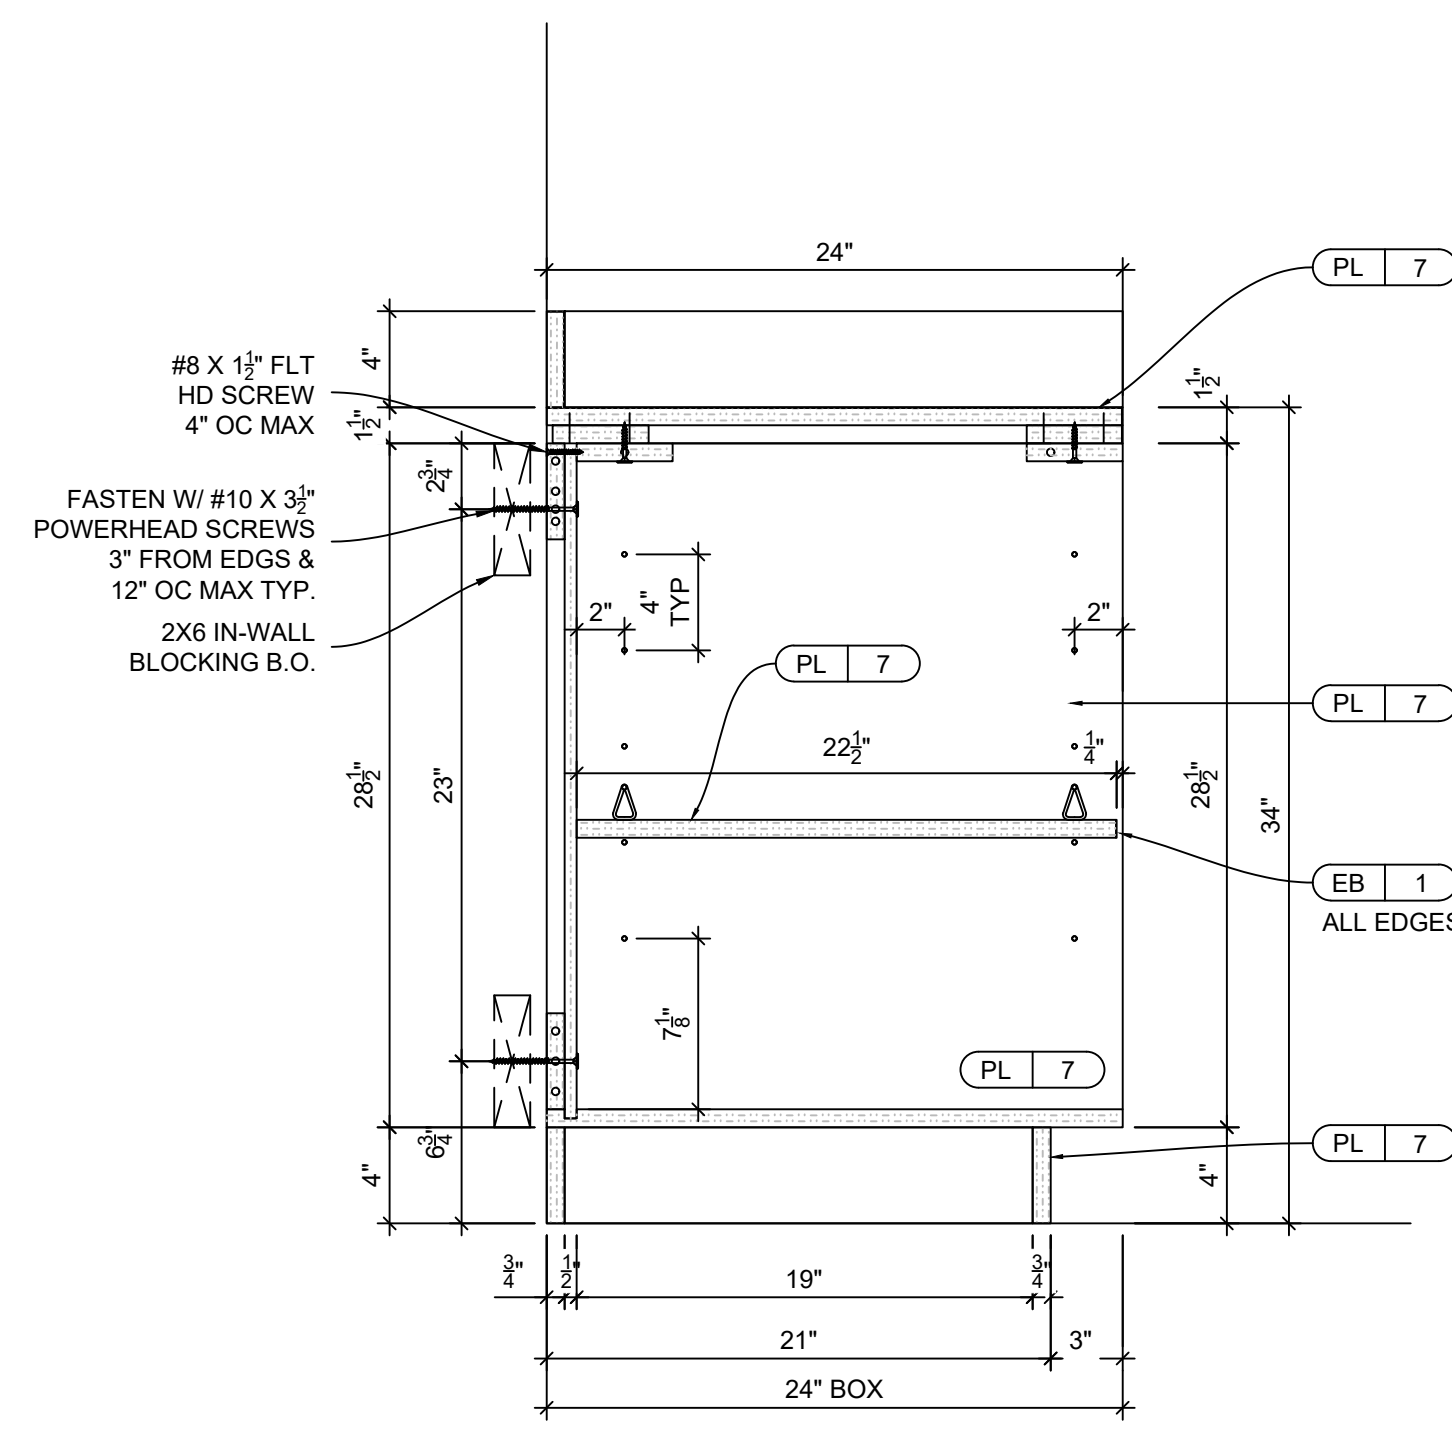


A VERTICAL SECTION
 2.1 SCALE: 1-1/2" = 1'-0"
 ARCH. REF.: 07/A12.21

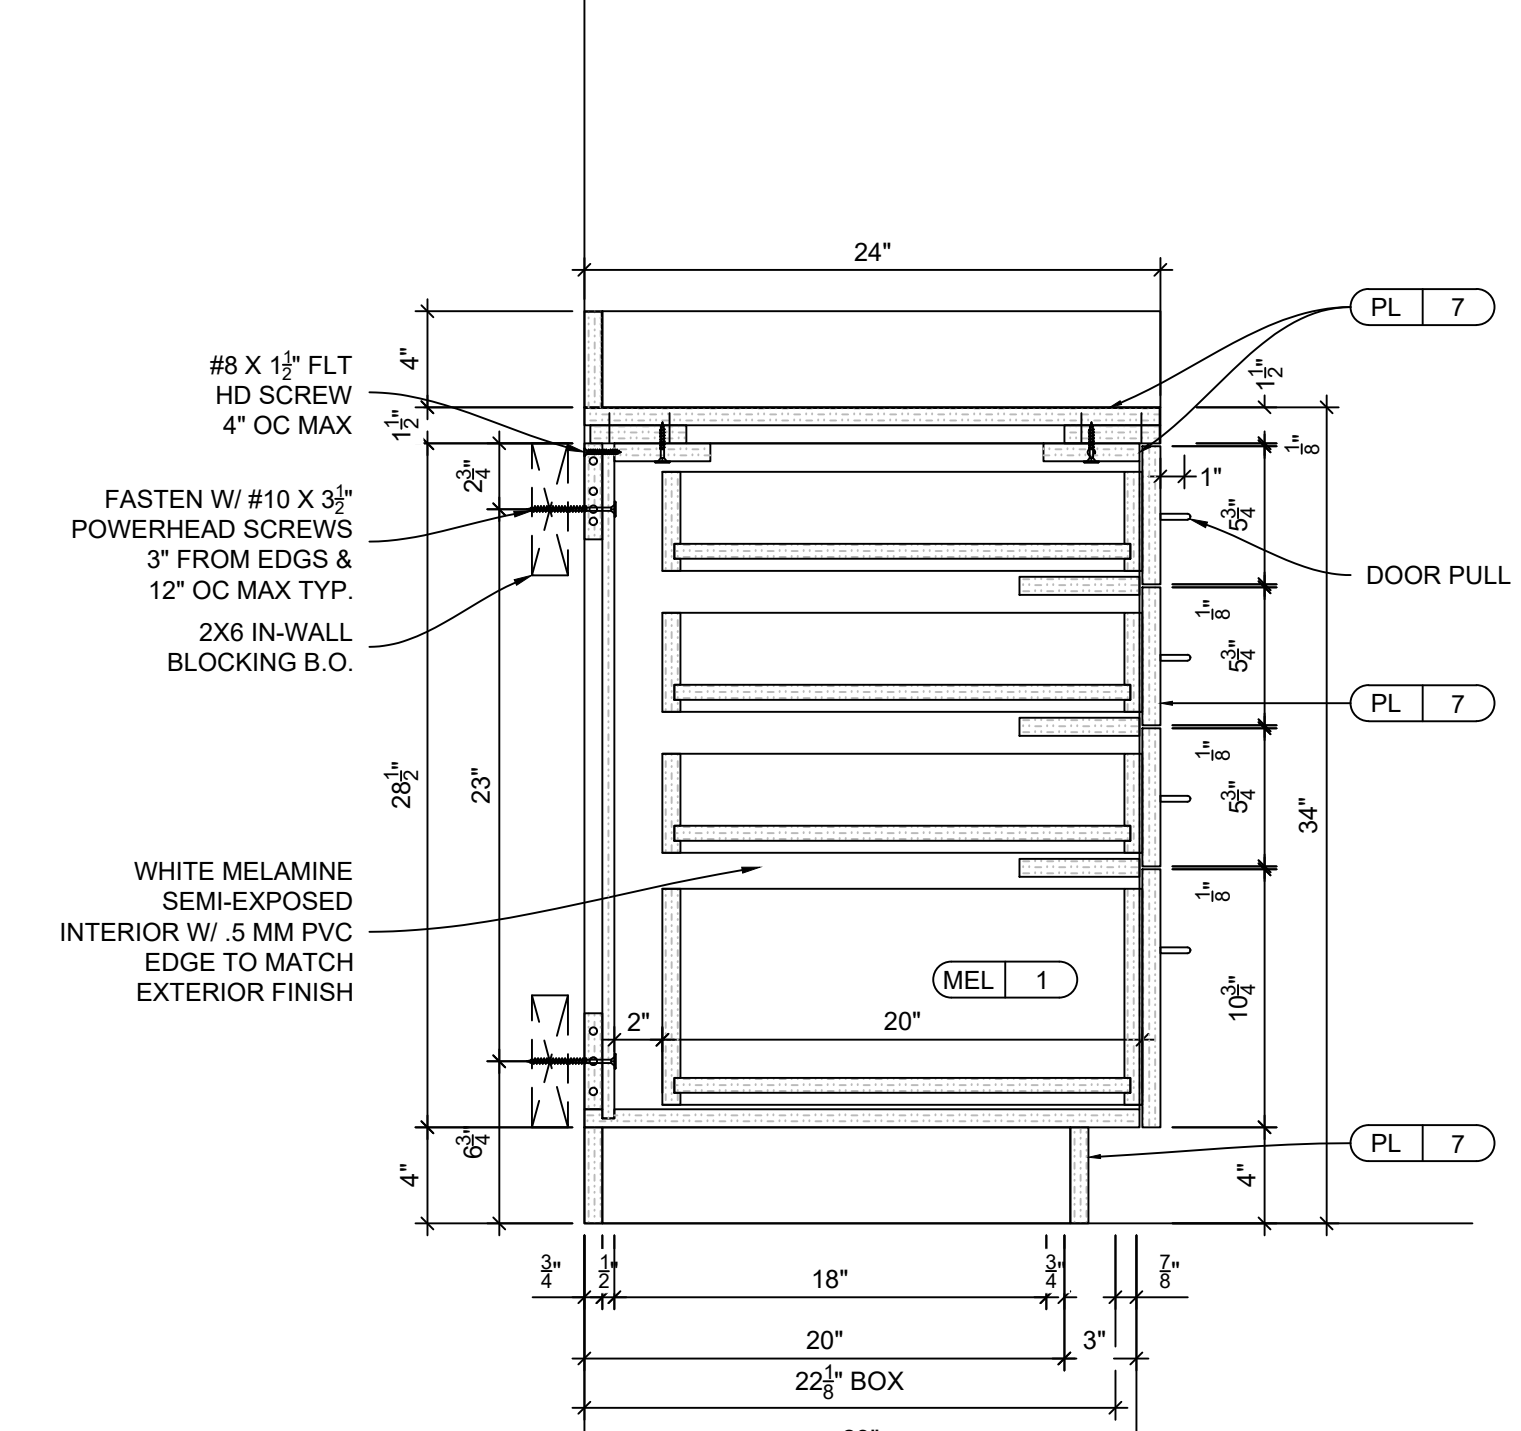

B VERTICAL SECTION
 2.1 SCALE: 1-1/2" = 1'-0"
 ARCH. REF.: 2/A12.04

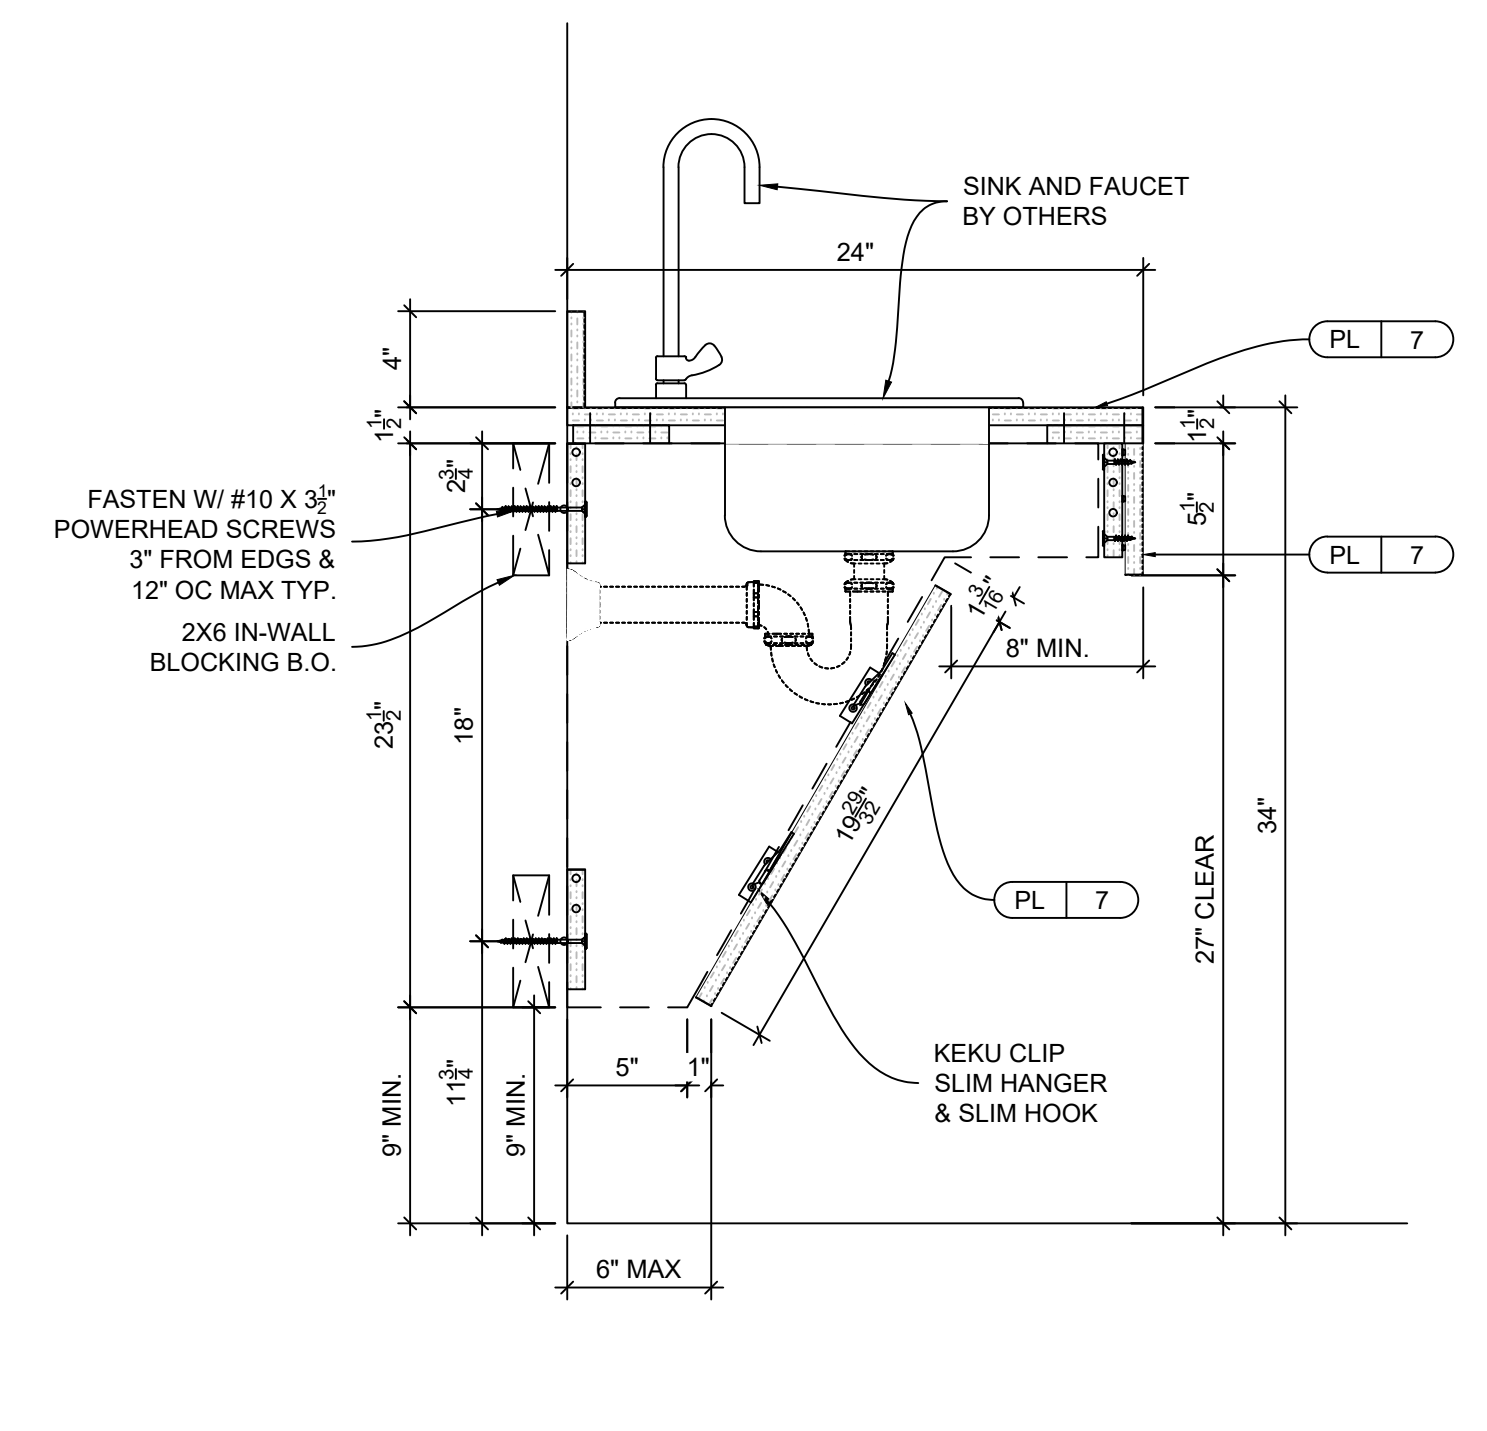


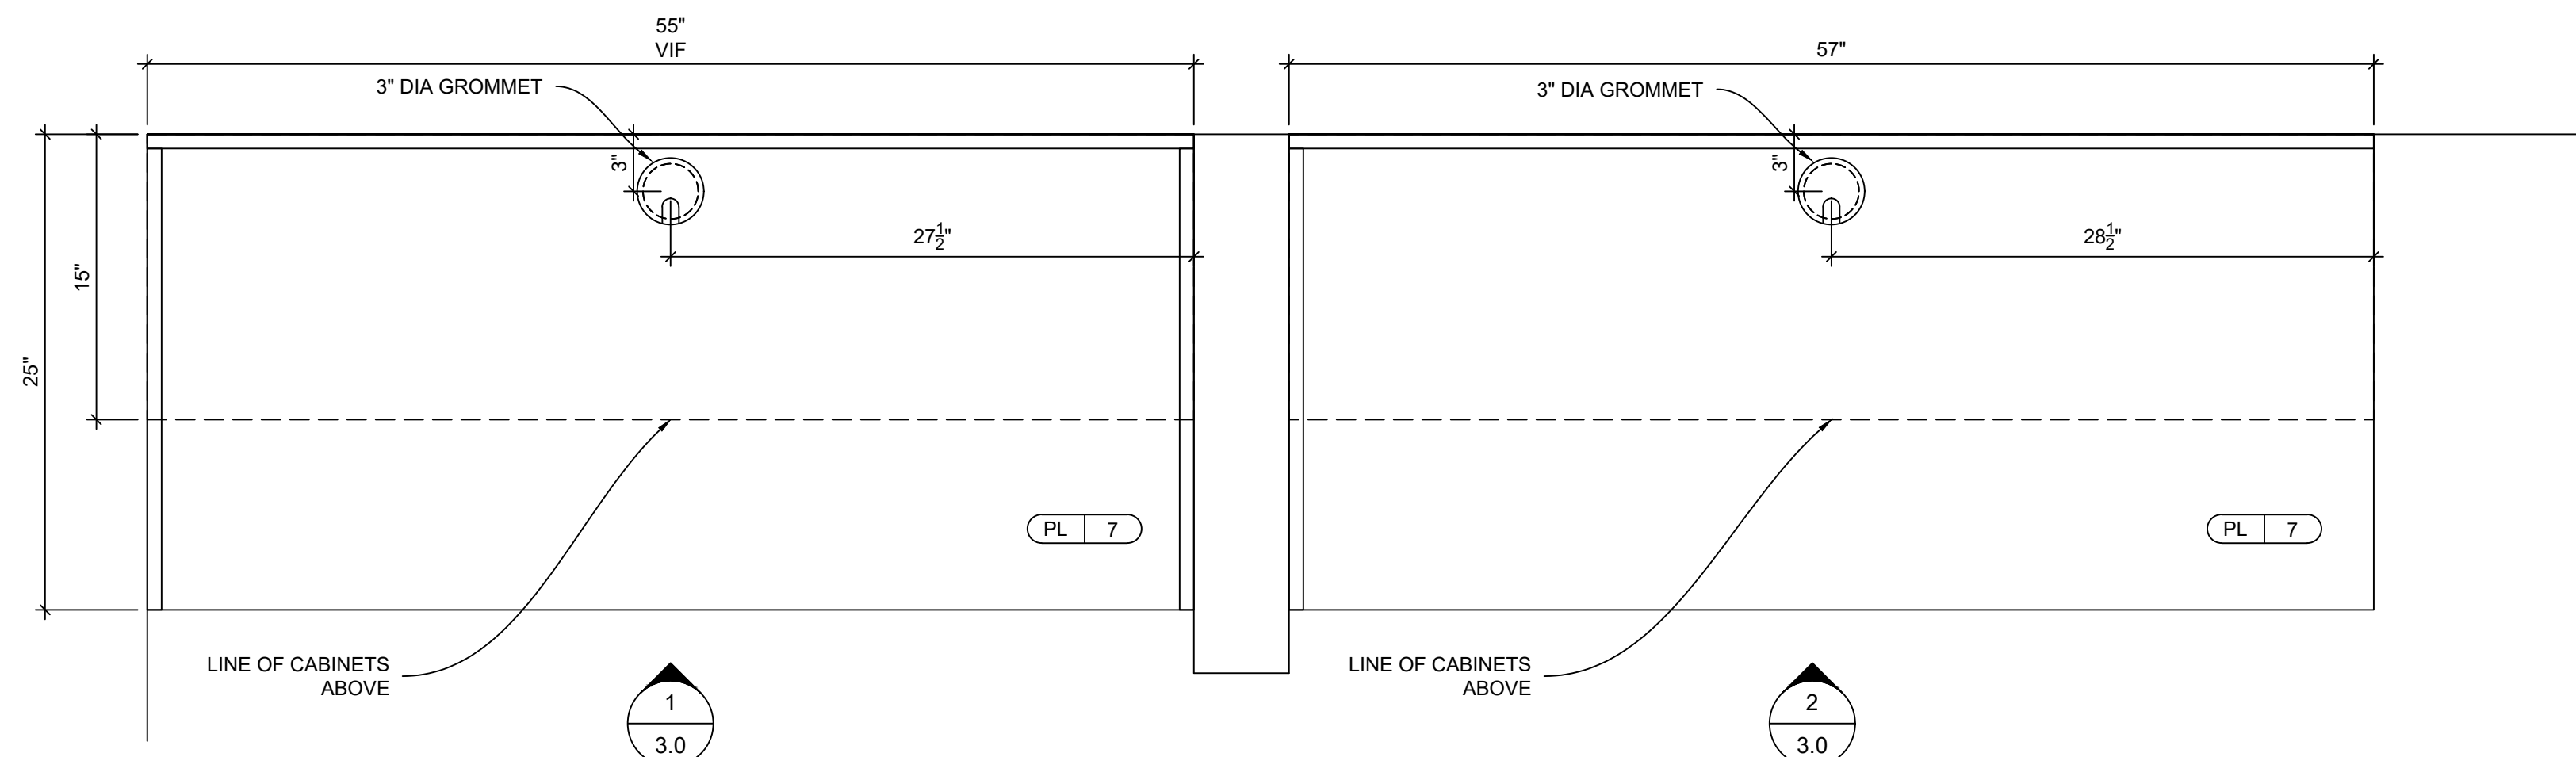
C VERTICAL SECTION
 2.1 SCALE: 1-1/2" = 1'-0"
 ARCH. REF.: N/A

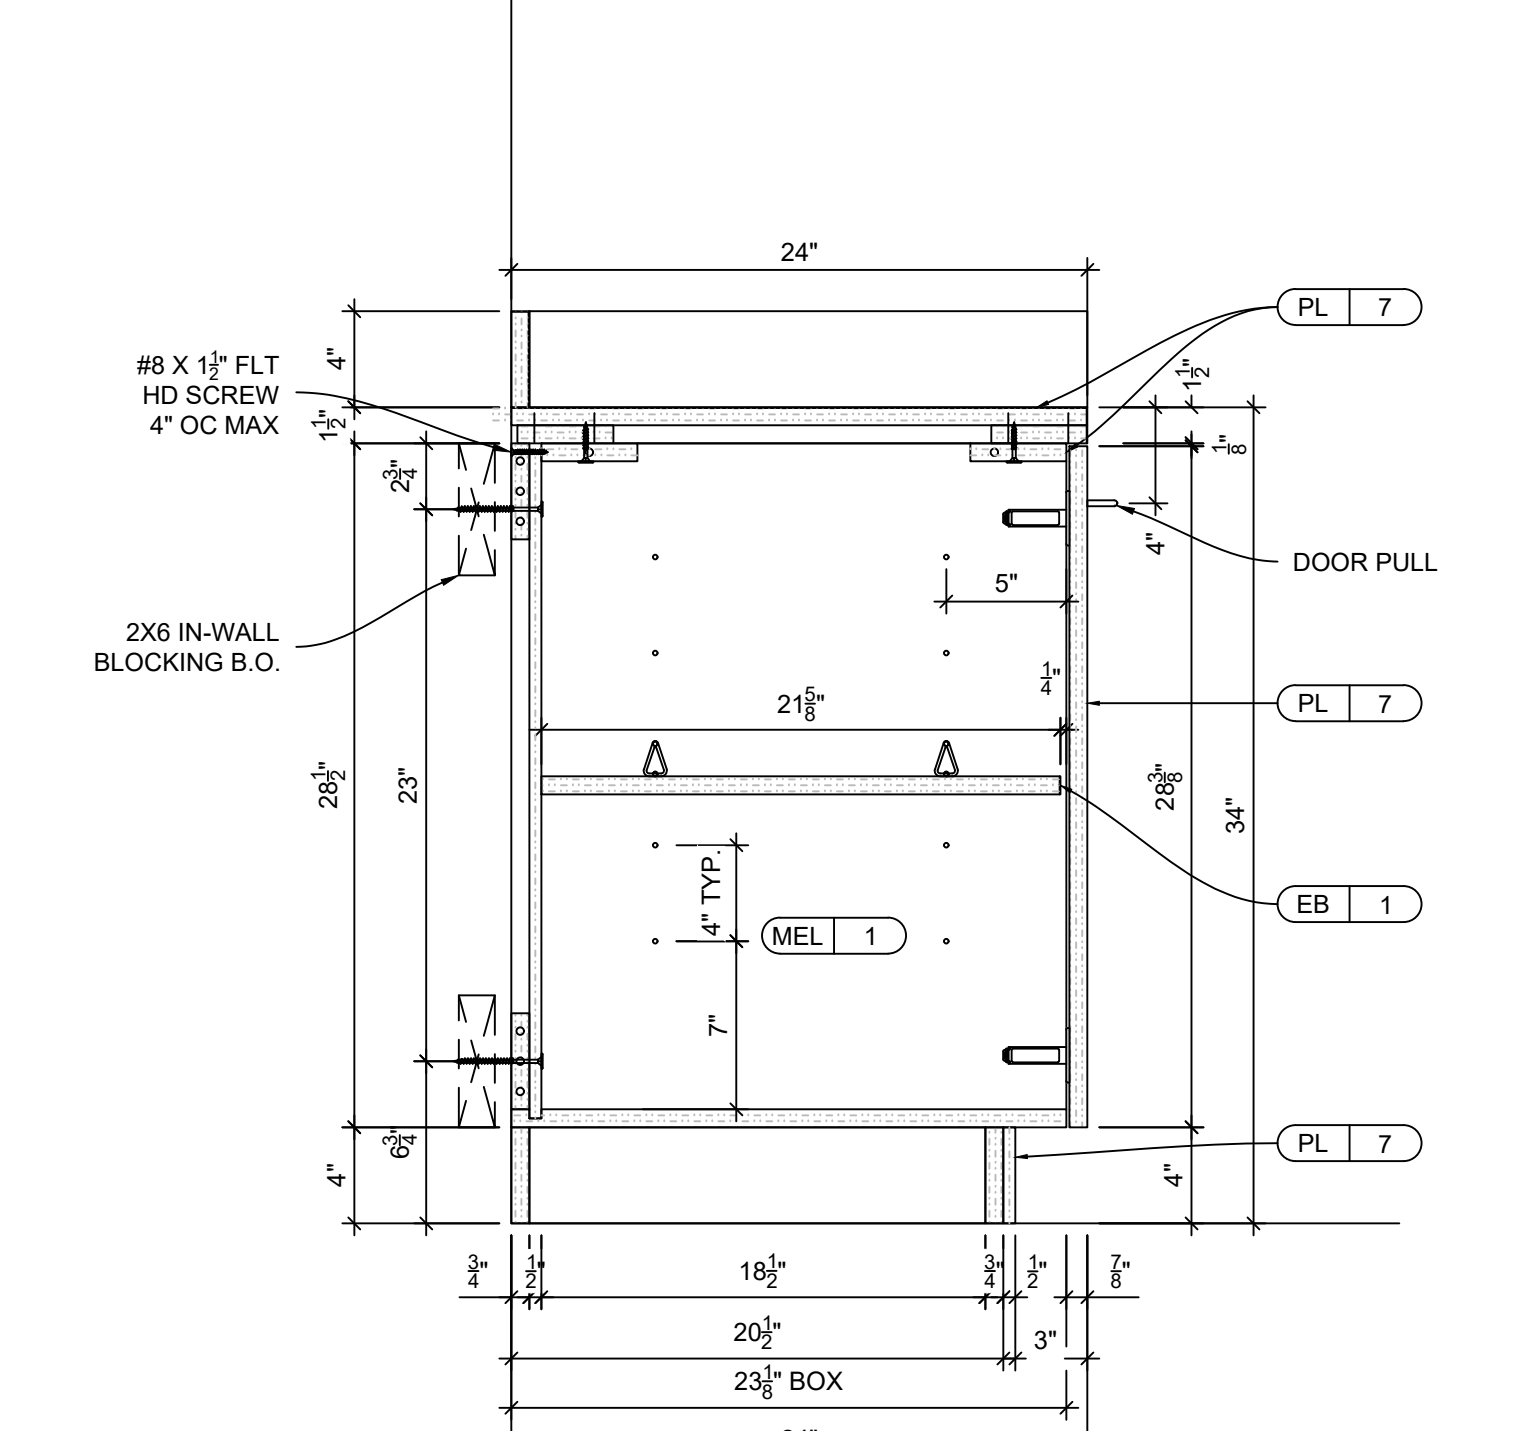

D VERTICAL SECTION
 2.1 SCALE: 1-1/2" = 1'-0"
 ARCH. REF.: 4/A12.21


REF	BY	DATE	DESCRIPTION
△	GK		SUBMIT
△			
△			

PROJECT: VERNOR CIRCLE BOA VERNOR, CT		 AWI ARCHITECTURAL WOODWORK INSTITUTE
GRADE: CUSTOM	LEED PROJECT: NA	
SUBJECT: BREAKROOM RM 124 (MW-08A)		NAUF: NO
		QCP PROJECT: NA
		FSC: NO
		QCP PROJECT #: NA
CONTRACTOR:		DRAWING:
ARCHITECT:		<div style="font-size: 2em; font-weight: bold; text-align: center;">2.1</div>
SCALE: AS NOTED	Check By: GK	
DATE:	Approved: JOB No: #1163	



PLAN - WORK ROOM- (MW-09)
 SCALE: 1-1/2" = 1'-0"
 ARCH. REF.: F1/A12.01

PLAN - WORK ROOM- (MW-12A)
 SCALE: 1-1/2" = 1'-0"
 ARCH. REF.: 11/A12.02

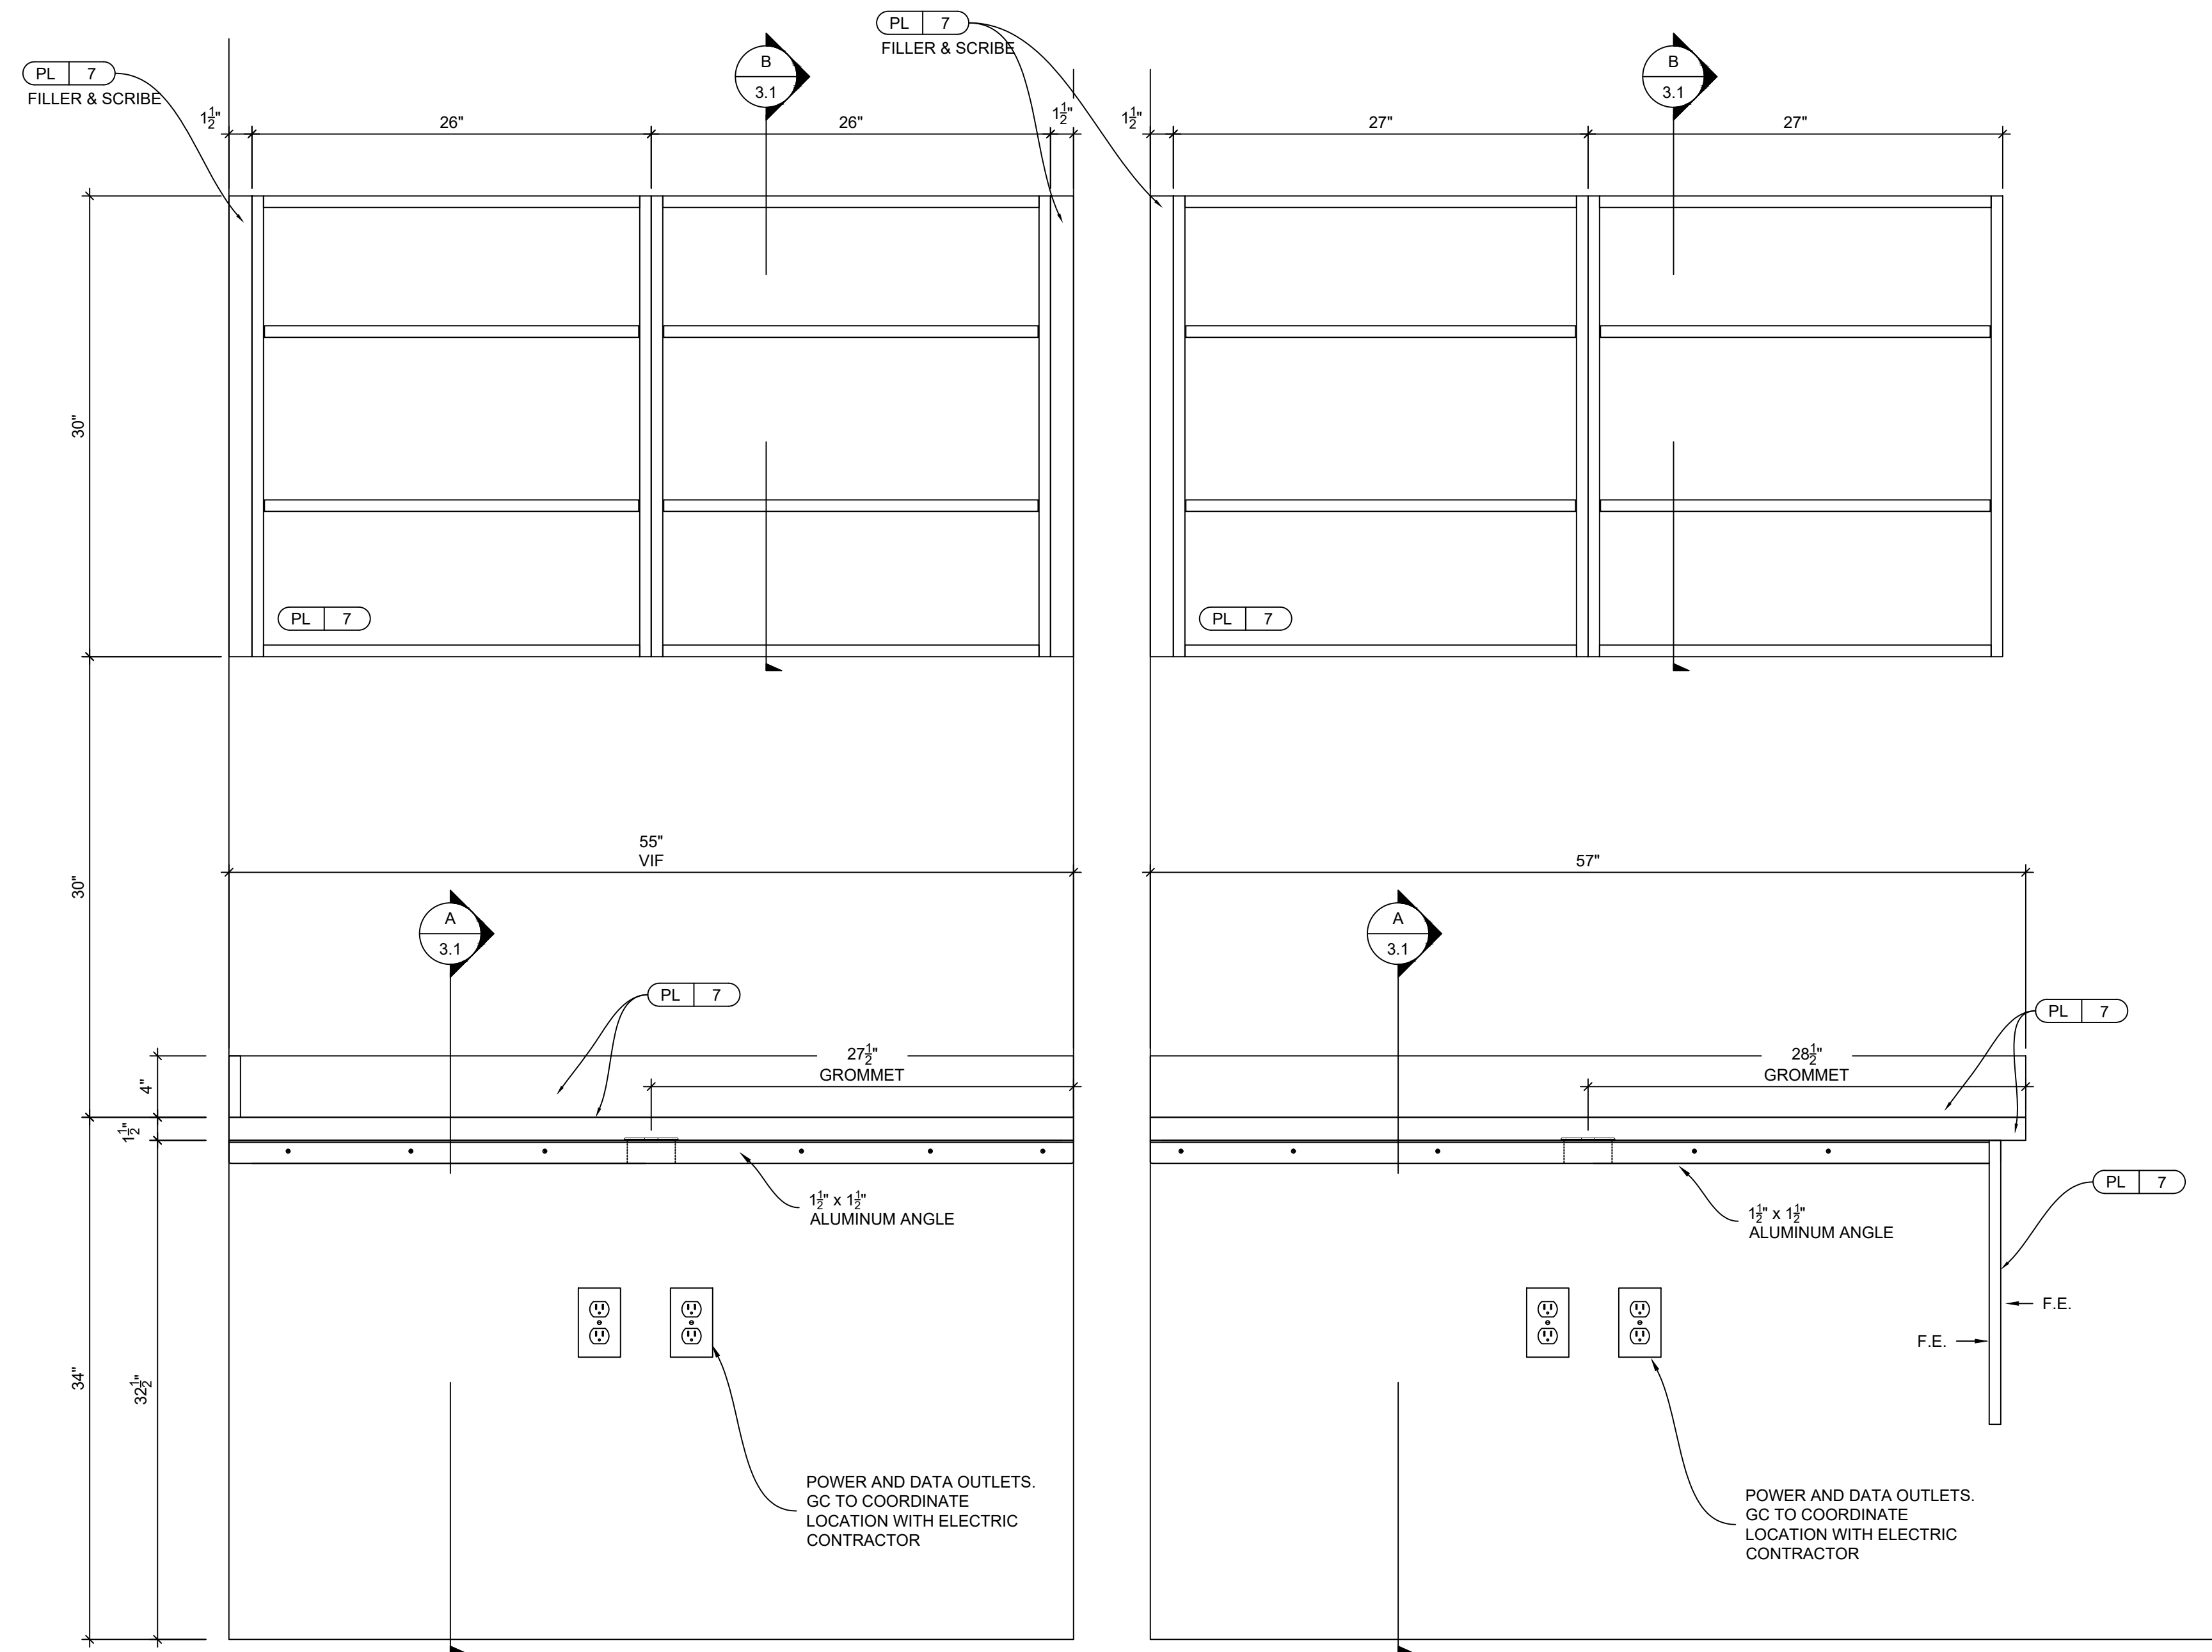

1 ELEVATION - (MW-09)
 SCALE: 1-1/2" = 1'-0"
 ARCH. REF.: F6/A12.01

2 ELEVATION - (MW-12A)
 SCALE: 1-1/2" = 1'-0"
 ARCH. REF.: 13/A12.02

MATERIALS	
REF	DESCRIPTION
1	3/4" PARTICLE BOARD
2	MILL OPTION BLOCKING
3	
4	
5	
6	
7	
8	
9	
10	
11	
12	
13	
14	
15	
16	
17	
18	
19	
20	
21	
22	
23	

HARDWARE					
REF	QTY	ITEM NAME/ DESCRIPTION	EDP NUMBER	MANUFACTURER	FINISH
1	32	SHELF REST	CP5830180	RICHELIEU	NICKEL
2	32	SHELF RETAINER	CP34068030	HAFELE	WHITE
8	3	1 1/2" x 1 1/2" METAL ANGLE	TBD	TBD	TBD
4	2	3" GROMMET	TBD	DOUG MOCKETT	BLACK
5					
6					
7					
8					
9					
10					
11					
12					
13					
14					
15					
16					
17					
18					

OTHER FINISH MATERIAL				
REF	SYMBOL	DESCRIPTION	FINISH	
1	PL-7	WILSONART DESIGNER WHITE #D354-60	MATTE	
2	EB-1	5MM WHITE		
3				
4				
5				
6				

FINISHES				
REF	SYMBOL	AWI SYSTEM	DESCRIPTION	SAMPLE
1				
2				
3				
4				

REF	BY	DATE	DESCRIPTION
△	GK		SUBMIT
△			
△			

PROJECT:
 VERNOR CIRCLE BOA
 VERNOR, CT

SUBJECT:
 WORK ROOM
 RM 117 (MW-09 & MW-12A)

CONTRACTOR:
 ARCHITECT:

SCALE:
 AS NOTED

DATE:

AWI ARCHITECTURAL WOODWORK INSTITUTE



GRADE: CUSTOM
 NAUF: NO
 FSC: NO

LEED PROJECT: NA
 QCP PROJECT: NA
 QCP PROJECT #: NA

DRAWING:
 3.0

1 OF 2

#1163

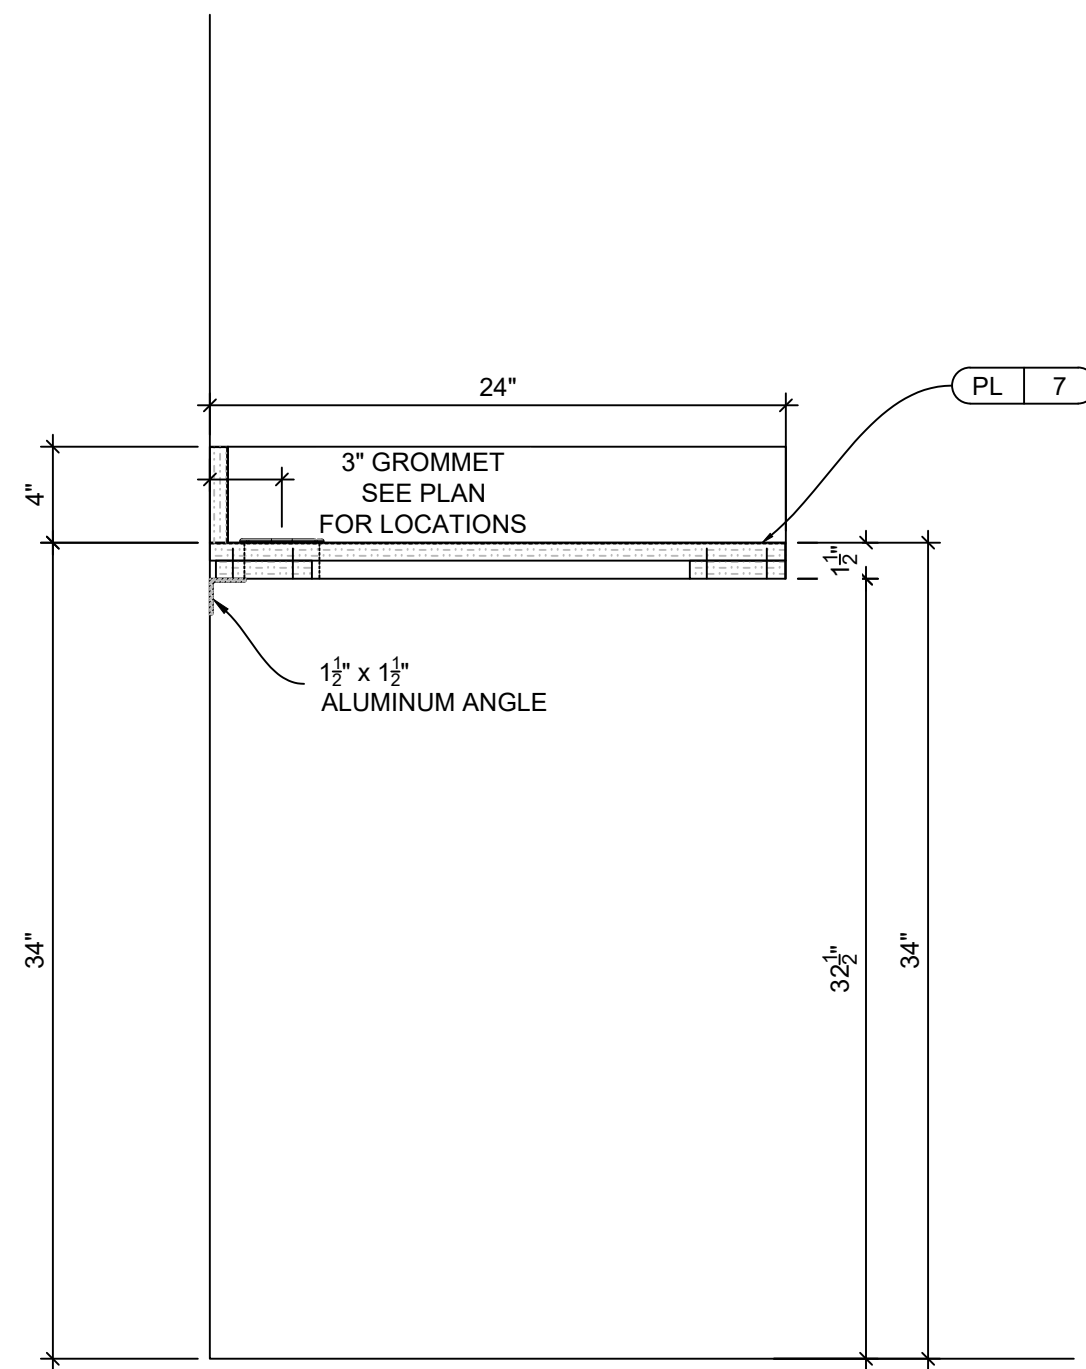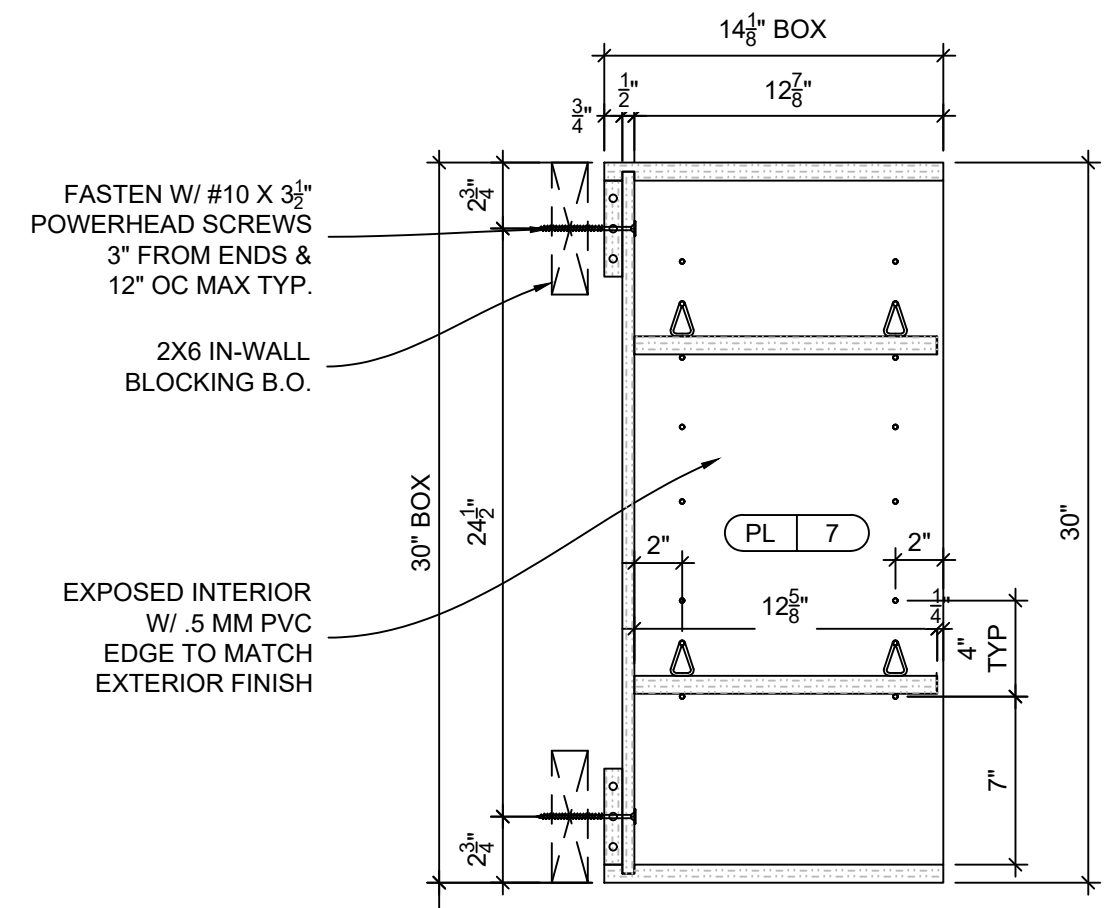


A VERTICAL SECTION
 3.1 SCALE: 1-1/2" = 1'-0"
 ARCH. REF.: 1/A12.21


B VERTICAL SECTION
 3.1 SCALE: 1-1/2" = 1'-0"
 ARCH. REF.: 3/A12.21

REF	BY	DATE	DESCRIPTION
△	GK		SUBMIT
△			
△			


PROJECT: VERNOR CIRCLE BOA VERNOR, CT		
GRADE: CUSTOM	LEED PROJECT: NA	
SUBJECT: WORK ROOM RM 117 (MW-09 & MW-12A)		NAUF: NO
		QCP PROJECT: NA
		FSC: NO
		QCP PROJECT #: NA
CONTRACTOR:		DRAWING:
ARCHITECT:		3.1
SCALE: AS NOTED	Check By: GK	
DATE:	Approved:	
JOB No: #1163		

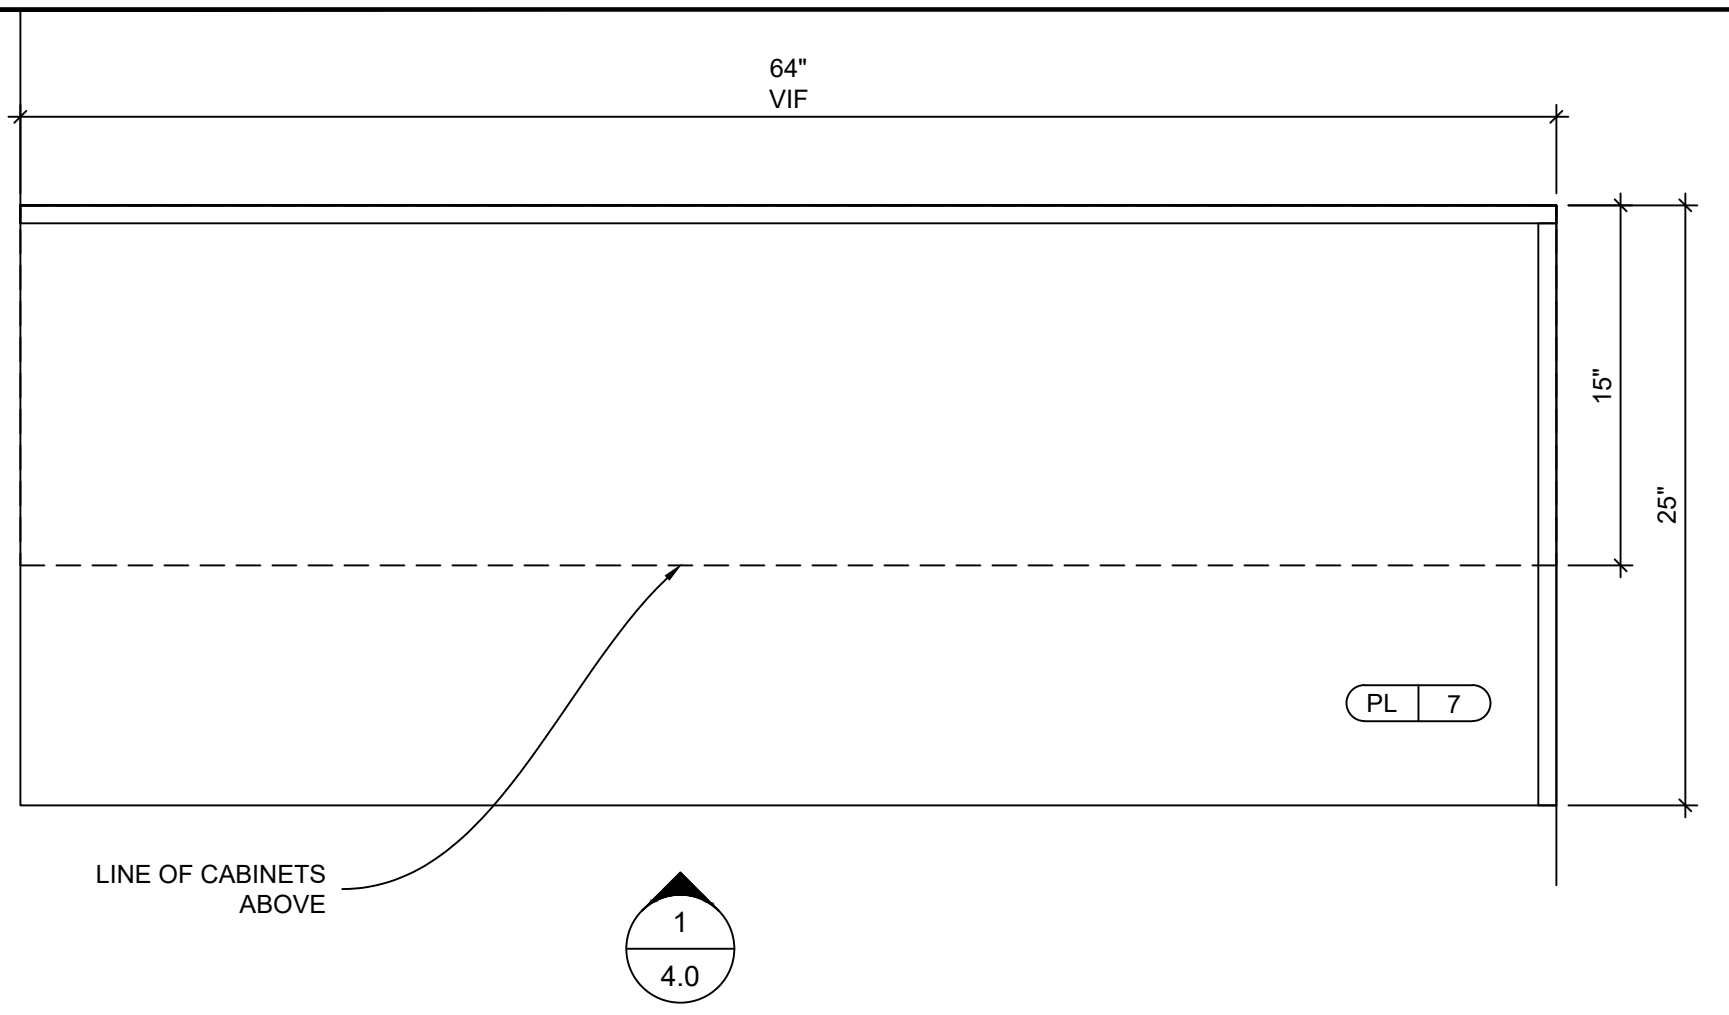


PLAN - WORK ROOM- (MW-12B)
 SCALE: 1-1/2" = 1'-0"
 ARCH. REF.: 15/A12.02

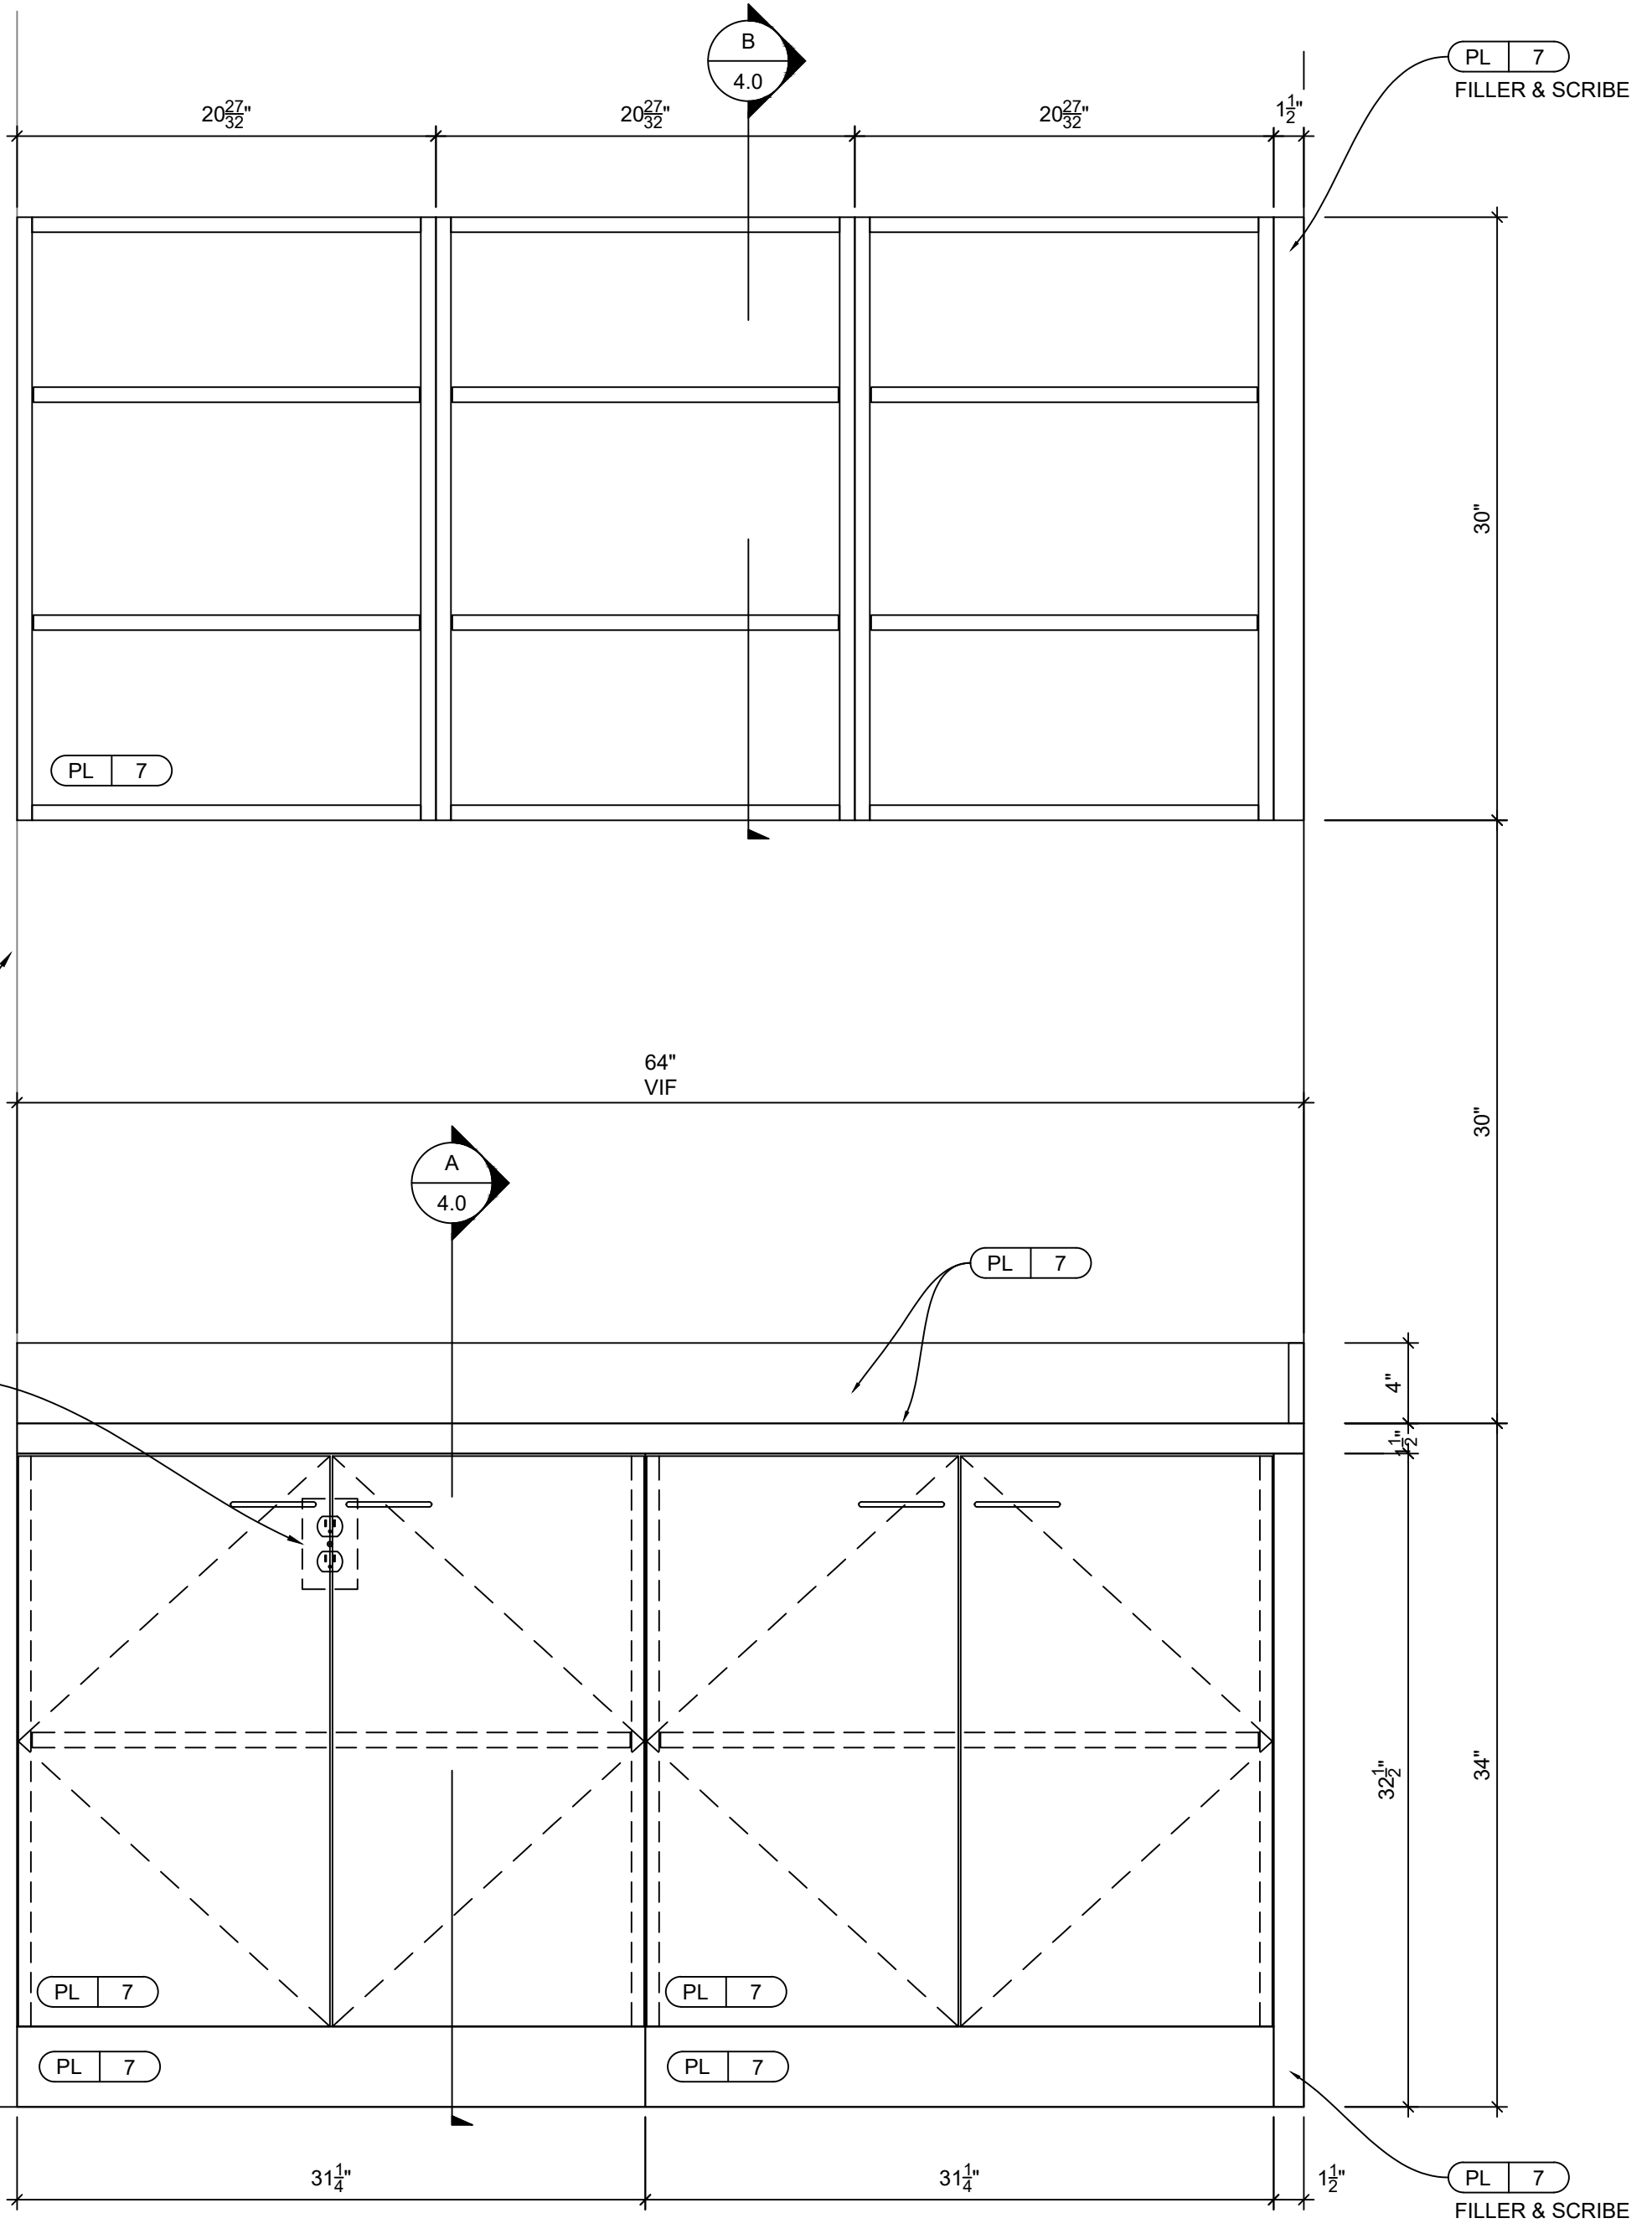

ELEVATION - (MW-12B)
 SCALE: 1-1/2" = 1'-0"
 ARCH. REF.: 17/A12.02

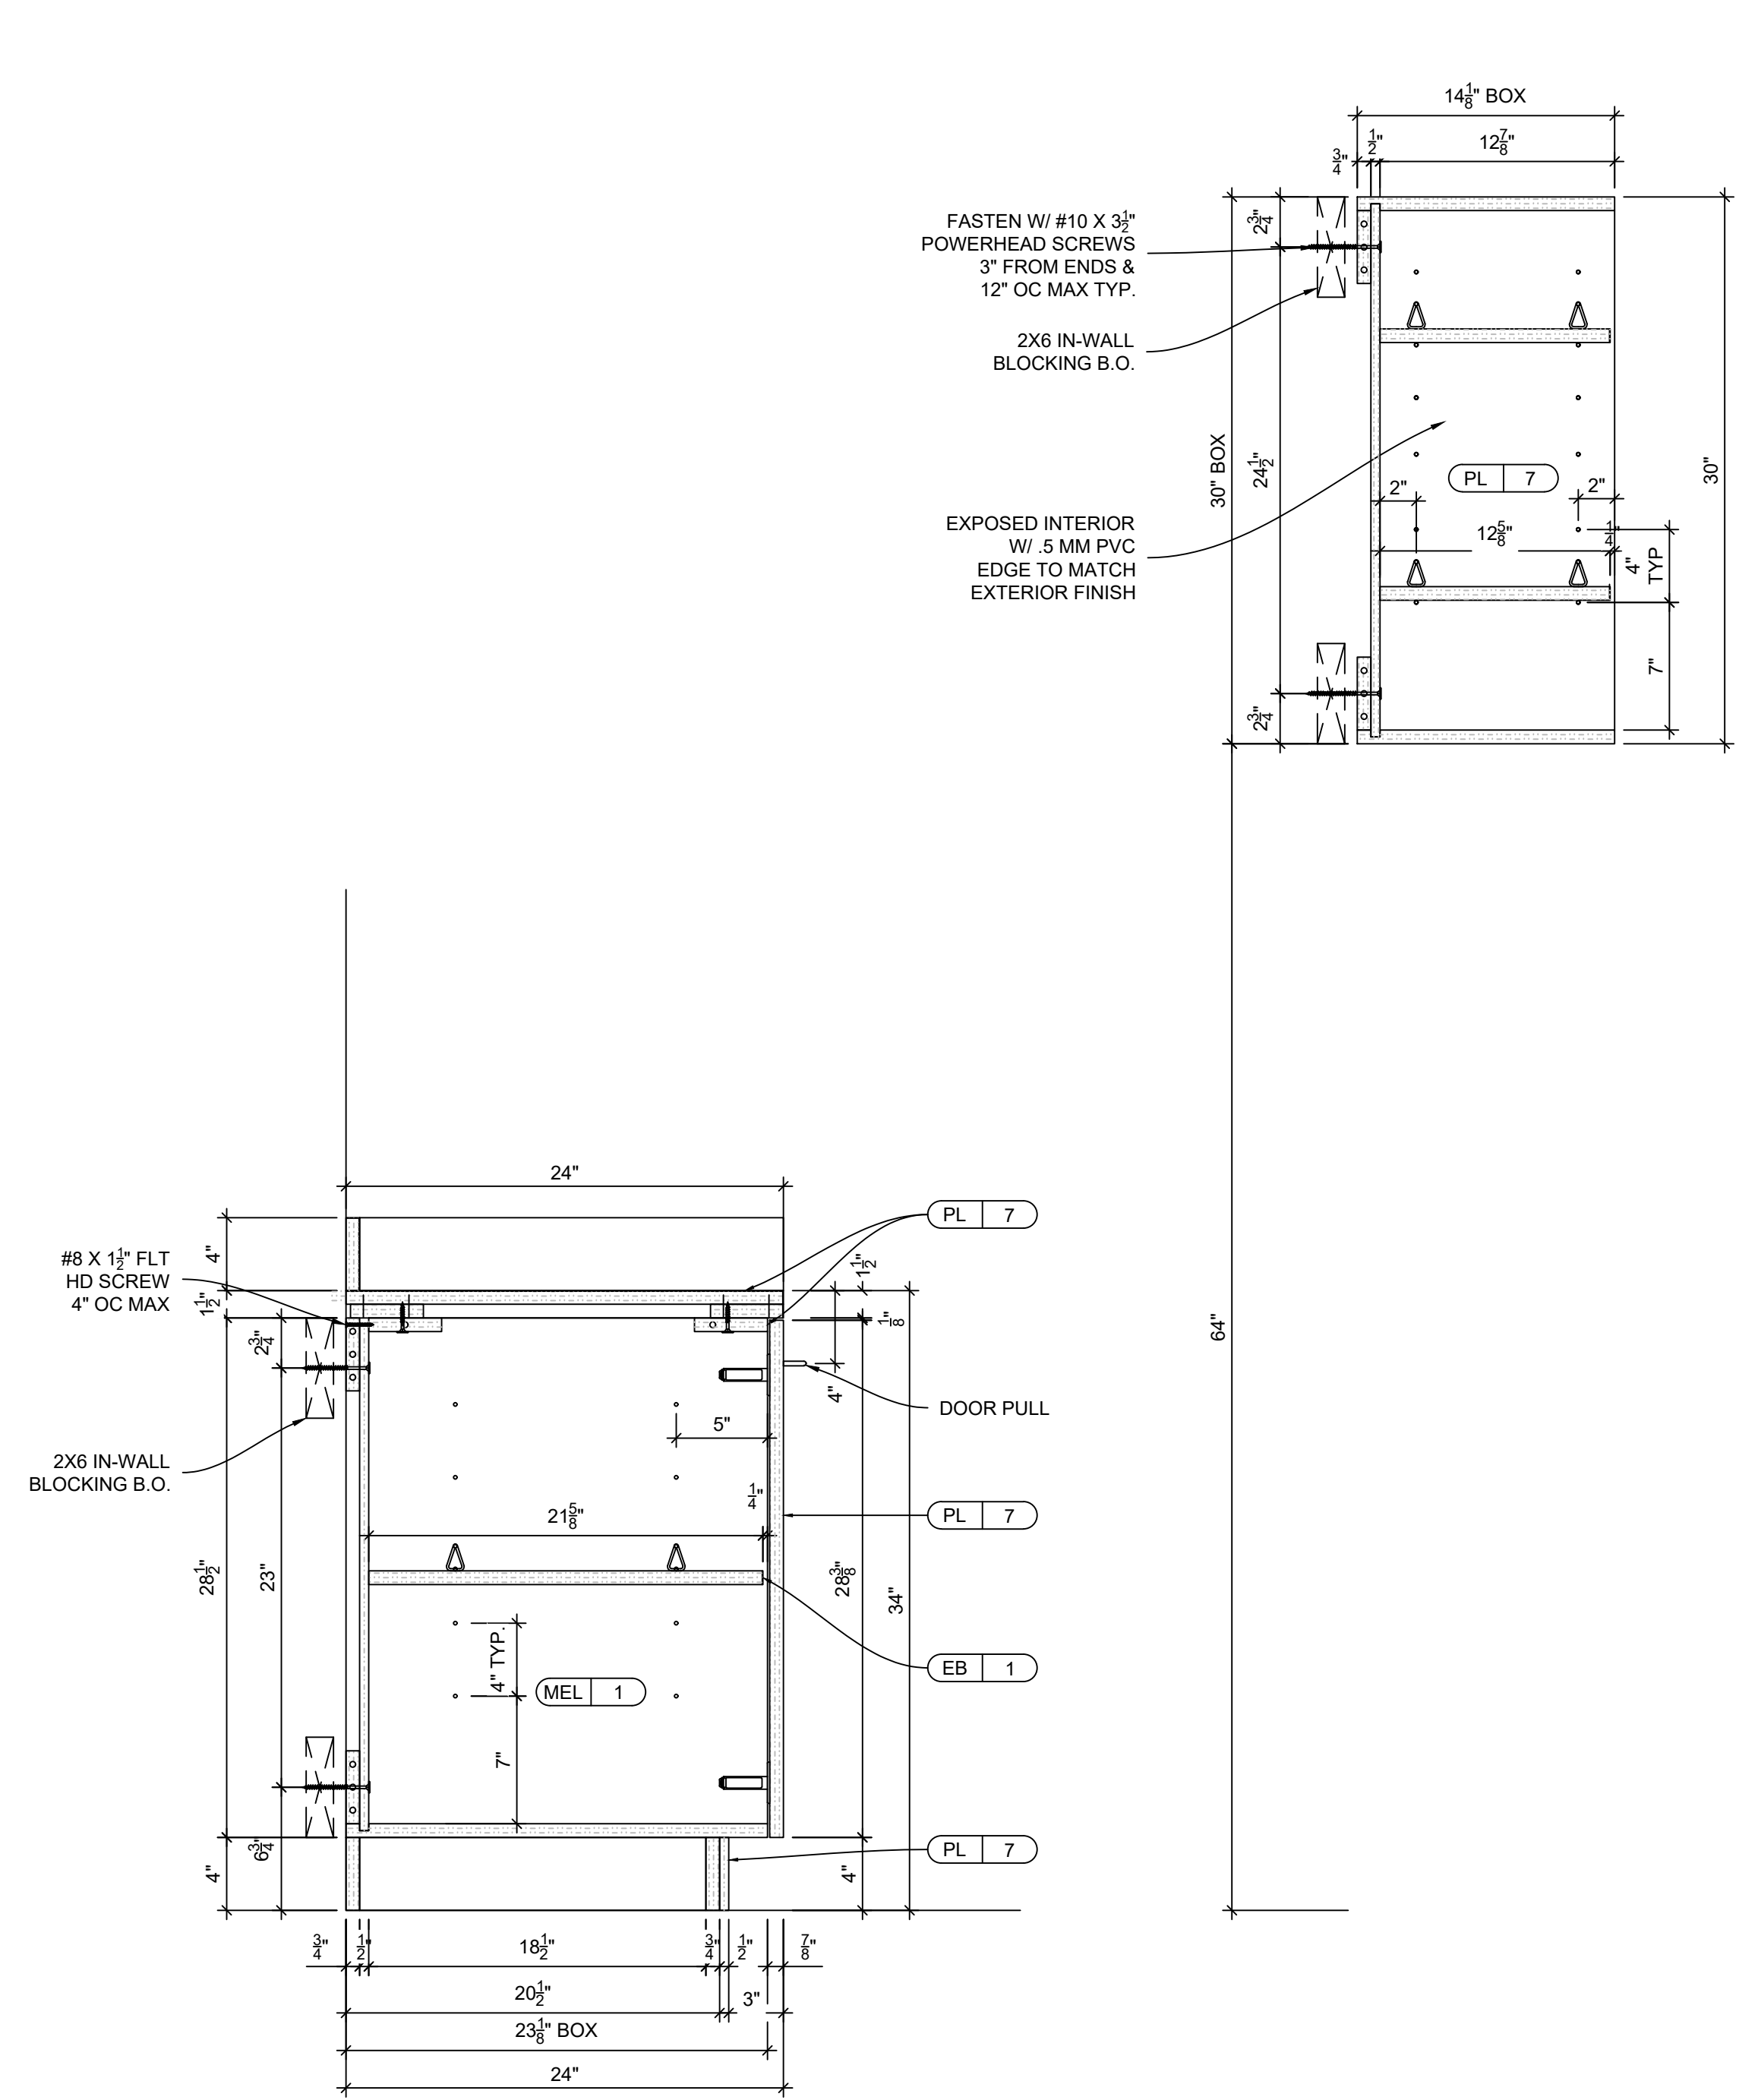

VERTICAL SECTION
 SCALE: 1-1/2" = 1'-0"
 ARCH. REF.: 4/A12.21

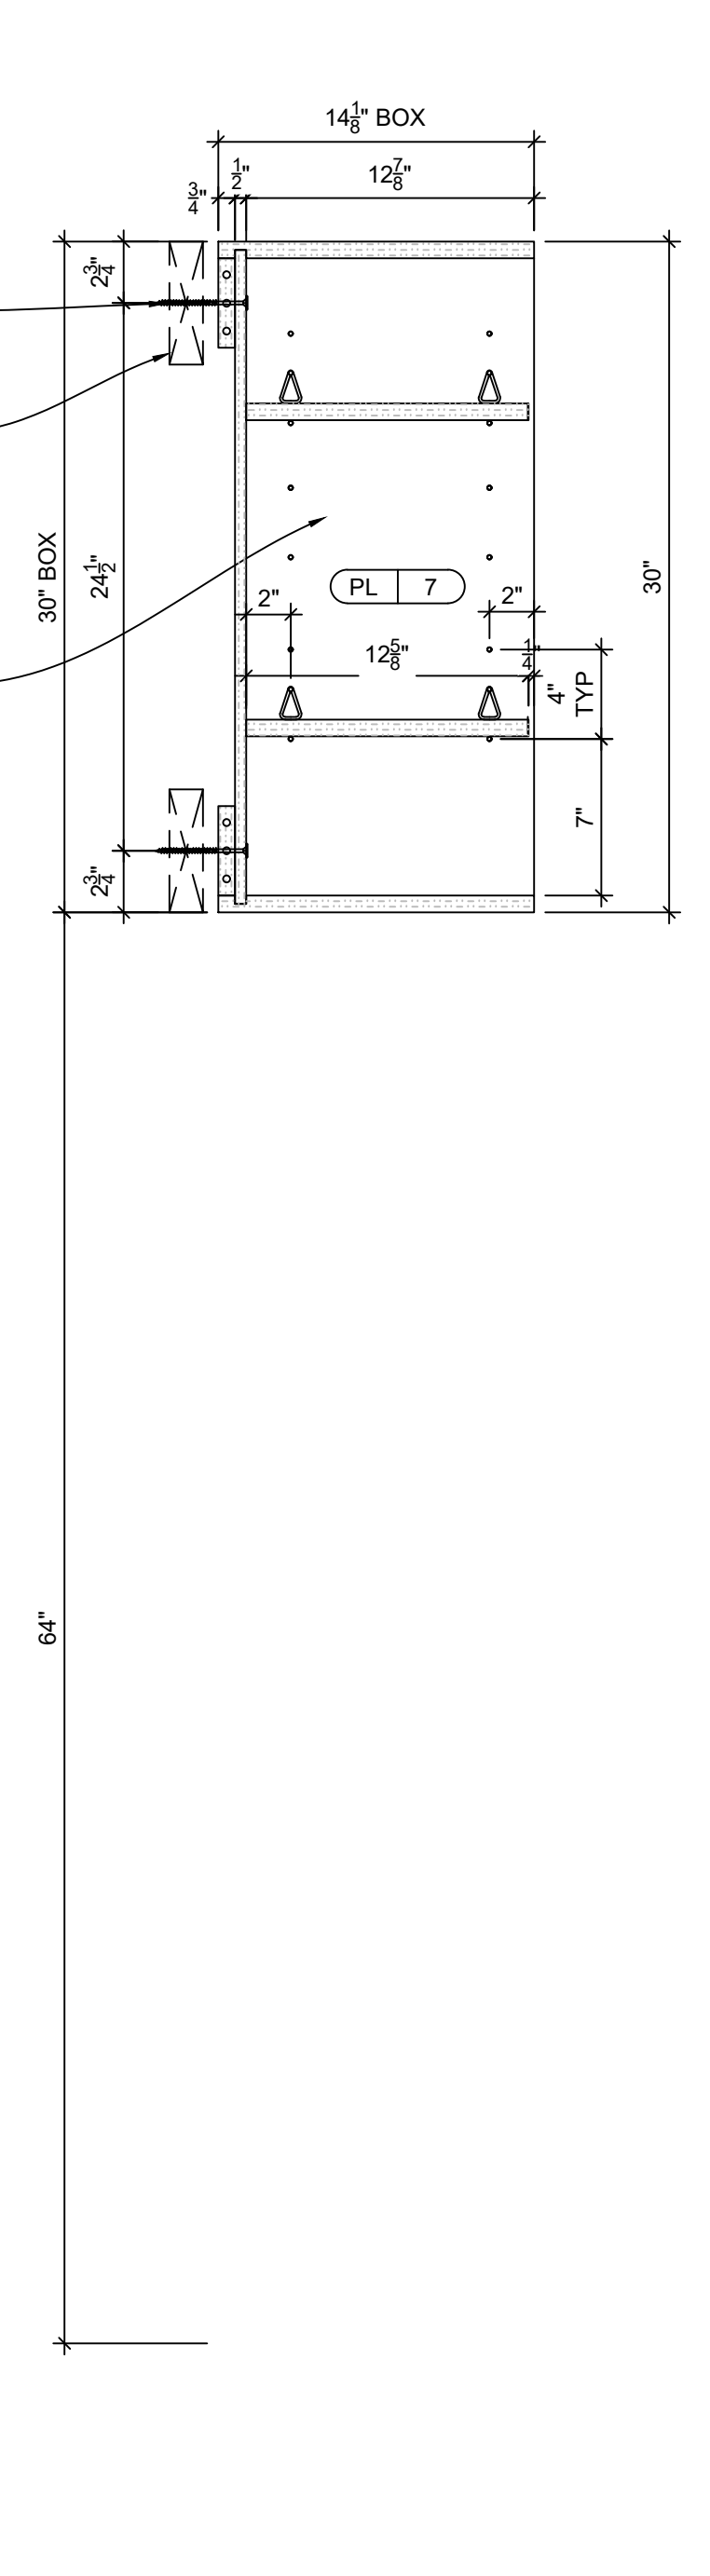

VERTICAL SECTION
 SCALE: 1-1/2" = 1'-0"
 ARCH. REF.: 3/A12.21

MATERIALS	
REF	DESCRIPTION
1	3/4" PARTICLE BOARD
2	MILL OPTION BLOCKING
3	
4	
5	
6	
7	
8	
9	
10	
11	
12	
13	
14	
15	
16	
17	
18	
19	
20	
21	
22	
23	

HARDWARE					
REF	QTY	ITEM NAME/ DESCRIPTION	EDP NUMBER	MANUFACTURER	FINISH
1	4	4" CABINET PULL	BP33206140	RICHELIEU	CHROME
2	8	CABINET HINGE (110 DEG)	71B3590	BLUM	US15
3	8	HINGE PLATE	174H71001	BLUM	US15
4	32	SHELF REST	CP5830180	RICHELIEU	NICKEL
5	32	SHELF RETAINER	CP34068030	HAFELE	WHITE
6	8	1/2" CLEAR BUMPER	531211	RICHELIEU	N/A
7	2	ELBOW CATCH	BP5540180	RICHELIEU	NICKEL
8					
9					
10					
11					
12					
13					
14					
15					
16					
17					
18					

OTHER FINISH MATERIAL				
REF	SYMBOL	DESCRIPTION	FINISH	
1	PL-7	WILSONART DESIGNER WHITE #D354-60	MATTE	
2	EB-1	5MM WHITE		
3				
4				
5				
6				

FINISHES				
REF	SYMBOL	AWI SYSTEM	DESCRIPTION	SAMPLE
1				
2				
3				
4				

REF	BY	DATE	DESCRIPTION
1	GK		SUBMIT
2			
3			
4			

PROJECT: **VERNOR CIRCLE BOA**
VERNOR, CT

SUBJECT: **WORK ROOM**
RM 117 (MW-12B)

CONTRACTOR: _____
 ARCHITECT: _____

SCALE: **AS NOTED** Check By: _____ Drawn By: **GK**
 DATE: _____ Approved: _____ JOB No: _____


#1163

AWI ARCHITECTURAL WOODWORK INSTITUTE

GRADE: CUSTOM LEED PROJECT: NA
 NAUF: NO QCP PROJECT: NA
 FSC: NO QCP PROJECT #: NA



4.0

1 OF 1

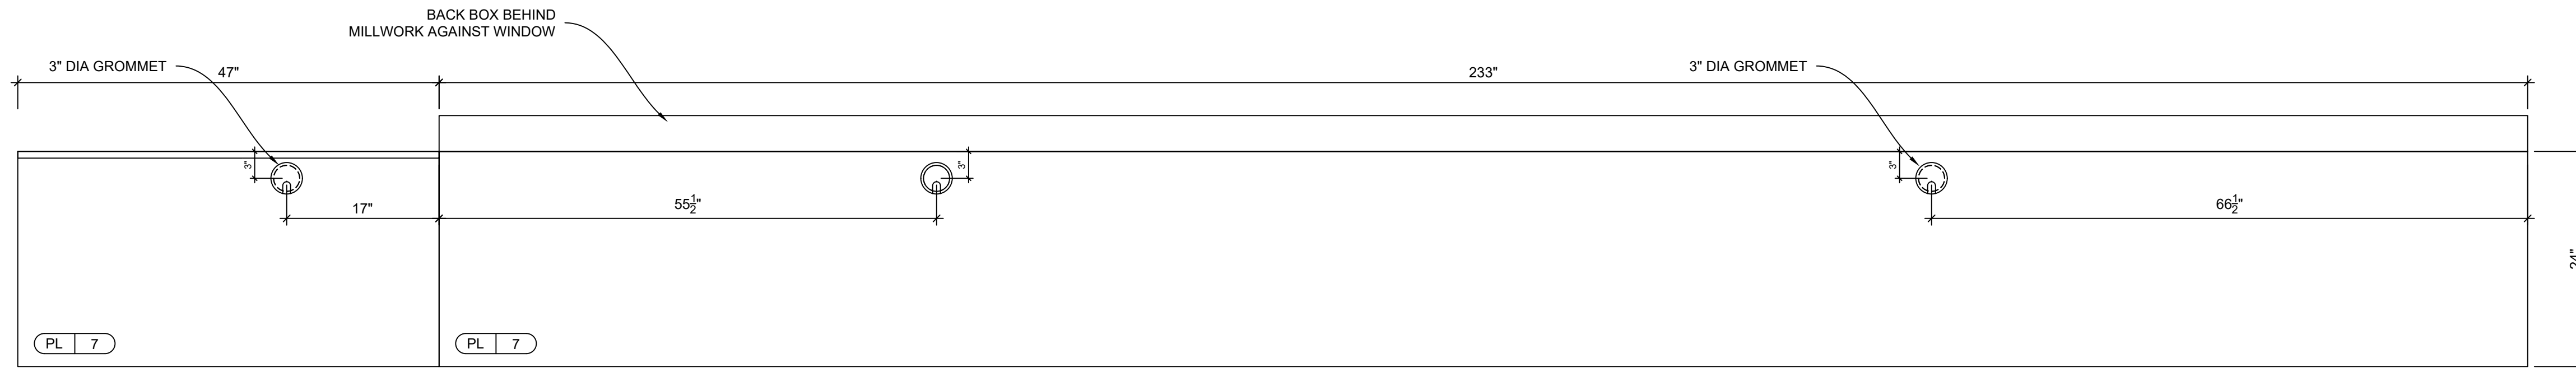

PLAN - CSR

SCALE: 1"=1'-0"
 ARCH. REF.: B1/A12.02

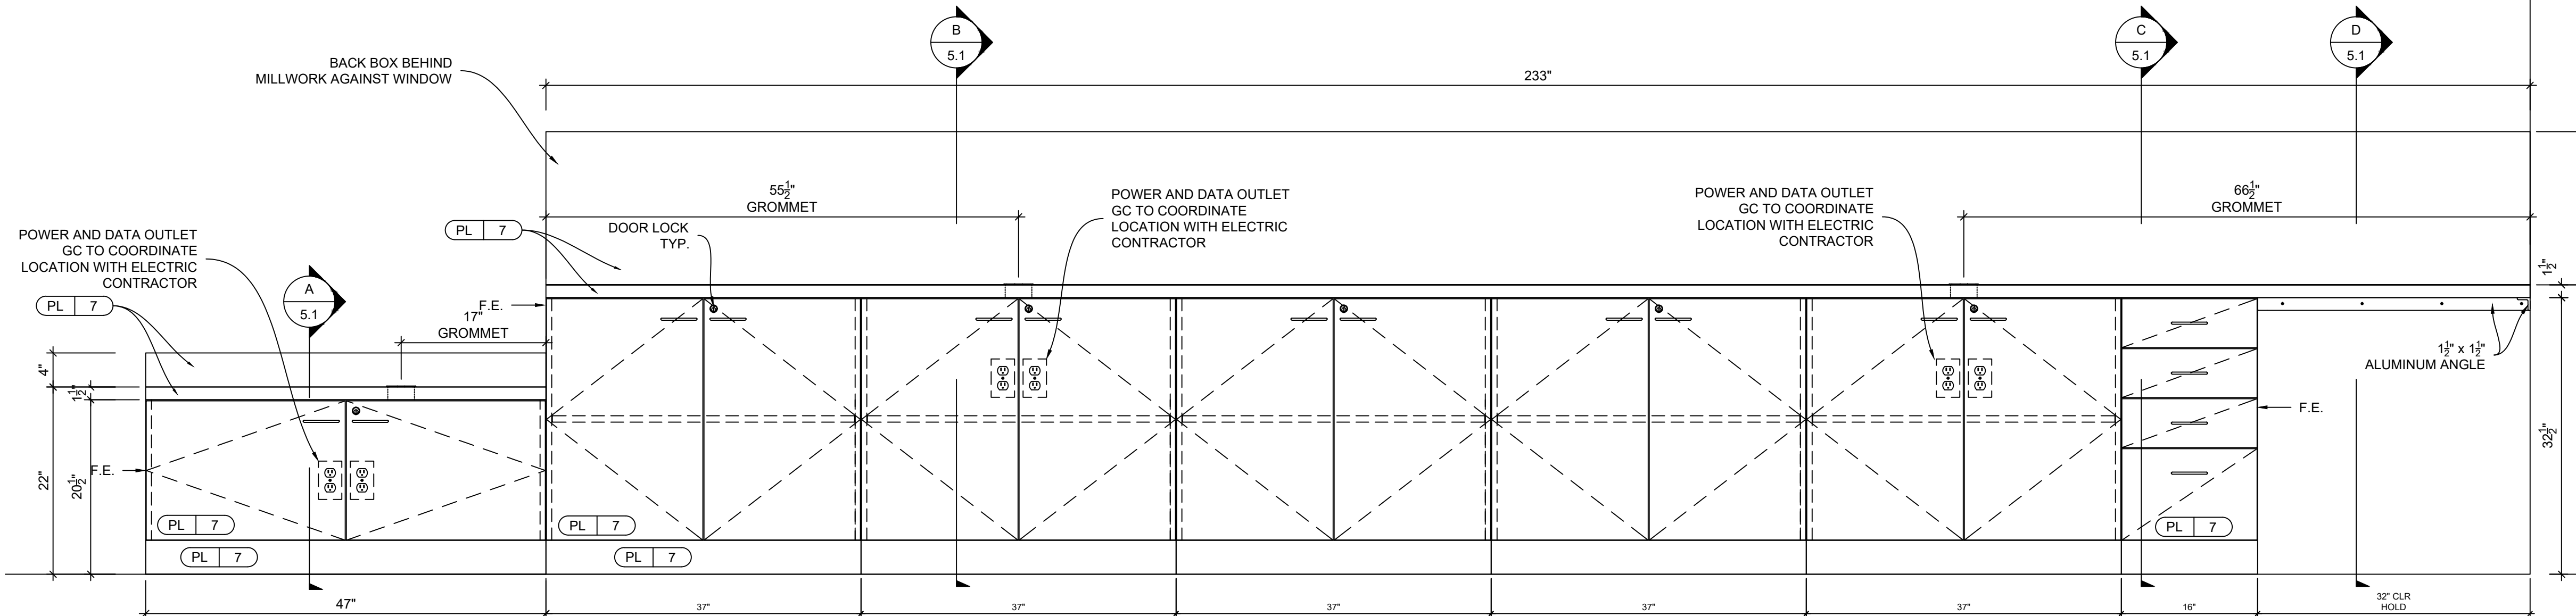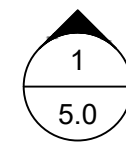

1 ELEVATION

SCALE: 1"=1'-0"
 ARCH. REF.: F1/A12.02

MATERIALS	
REF	DESCRIPTION
1	3/4" PARTICLE BOARD
2	MILL OPTION BLOCKING
3	
4	
5	
6	
7	
8	
9	
10	
11	
12	
13	
14	
15	
16	
17	
18	
19	
20	
21	
22	
23	

HARDWARE					
REF	QTY	ITEM NAME/ DESCRIPTION	EDP NUMBER	MANUFACTURER	FINISH
1	16	4" CABINET PULL	BP33206140	RICHELIEU	CHROME
2	24	CABINET HINGE (110 DEG)	71B3590	BLUM	US15
3	24	HINGE PLATE	174H71001	BLUM	US15
4	20	SHELF REST	CP5830180	RICHELIEU	NICKEL
5	20	SHELF RETAINER	CP34068030	HAFELE	WHITE
6	40	1/2" CLEAR BUMPER	531211	RICHELIEU	N/A
7	6	ELBOW CATCH	BP5540180	RICHELIEU	NICKEL
8	3	3" GROMMET	TBD	DOUG MOCKETT	BLACK
9	6	DOOR LOCK	TYPE 170	OLYMPUS	NICKEL
10	1	1 1/2" x 1 1/2" METAL ANGLE	TBD	TBD	TBD
11	8	DRAWER GLIDE	TBD	TBD	TBD
12					
13					
14					
15					
16					
17					
18					

OTHER FINISH MATERIAL			
REF	SYMBOL	DESCRIPTION	FINISH
1	PL-7	WILSONART DESIGNER WHITE #D354-60	MATTE
2	EB-1	5MM WHITE	MATTE
3			
4			
5			
6			

FINISHES				
REF	SYMBOL	AWI SYSTEM	DESCRIPTION	SAMPLE
1				
2				
3				
4				

REF	BY	DATE	DESCRIPTION
1	GK		SUBMIT
2			
3			
4			

PROJECT: **VERNOR CIRCLE BOA**
VERNOR, CT

SUBJECT: **CSR**
RM 119 (MW-11)

CONTRACTOR: _____
 ARCHITECT: _____

SCALE: **AS NOTED**
 DATE: _____

Check By: _____
 Approved: _____

Drawn By: **GK**
 JOB No: **#1163**

DRAWING: **5.0**
 1 OF 2

AWI ARCHITECTURAL WOODWORK INSTITUTE

GRADE: CUSTOM
 LEED PROJECT: NA

NAUF: NO
 QCP PROJECT: NA

FSC: NO
 QCP PROJECT #: NA

