

Hyatt House - Rea Farms Charlotte, NC

CONTRACT SCOPE & INDEX OF DRAWINGS

#	DESCRIPTION	# OF UNITS	SHEET #
0	KEY PLAN & GENERAL NOTES	N/A	101
1	RECEPTION DESK	1	102
2	RECEPTION FEATURE WALL	1	103
3	EMPLOYEE BREAK ROOM	1	103
4	COFFEE	1	103
5	GATHERING ROOM	1	104
6	DECORATIVE SCREENS	6	104
7	BANQUETTES	4	5/104
8	GUEST KITCHEN	1	105 & 106
9	H BAR	1	106 - 108
10	WOMEN RR	1	1/109
11	MEN RR	1	2/109
12	BOARD ROOM	1	3/109
13	SECTIONS	N/A	110 - 113

FINISH SCHEDULE

TYPE	MATERIAL	MANUFACTURER	MODEL #	COLOR/FINISH	LOCATION	NOTES
PL-1	PLASTIC LAMINATE	WILSONART	7985-38	MORELIA MANGO / FINE VELVET	REF TO ELEVATIONS	DIRECTIONAL
PL-2	PLASTIC LAMINATE	FORMICA	8845-58	BLEACHED LEGNO / MATTE	REF TO ELEVATIONS	DIRECTIONAL
PL-3	PLASTIC LAMINATE	FORMICA	-	CITADEL / MICRODOT	REF TO ELEVATIONS	NON DIRECTIONAL
Q-1	QUARTZ	METRO QUARTZ	M3001 / 2cm	SENZA TEMPO	REF TO ELEVATIONS	
SPC-1	VIVI STONE	FORMS AND SURFACES	VSV4037-1220-GP	OPAL ONYX / STANDARD FINISH	REF TO ELEVATIONS	MATERIAL TO BE BACKLIT / COORDINATE W/ MANUFACTURER SPC-1
SPC-3	JAMIE BECKWITH	TRINITY SURFACES	COUTURE COLLECTION: NAILED IT	1/2 SAWN WHITE OAK, GRIS NICKEL	FRONT OF RECEPTION DESK	
SPC-4	METAL SCREEN	INTERLAM	ILMS-116	POWDER COATED / BRONZE	DECORATIVE SCREENS	
SPC-5	ARMSTRONG	WOODWORKS GRILLE	-	NV - WALNUT ESPRESSO	RECEPTION FEATURE WALL	
P-102	PAINT	SHERWIN WILLIAMS	SW 7019	GAUNTLET GRAY / SEMI GLOSS	REF TO ELEVATIONS	
ST-1	STAIN	TBD	TBD	TBD	DINING ROOM BANQUETTES	
FB-8	FABRIC/UPHOLSTERY	MOMENTUM	FAUX MO	SHALE	DINING BANQUETTE BACK	
FB-9	FABRIC/UPHOLSTERY	MOMENTUM	KINDRED	FUNT	DINING BANQUETTE SEAT	

HARDWARE SCHEDULE

TYPE	MATERIAL	MANUFACTURER	MODEL #/SIZE	COLOR/FINISH	LOCATION	SPECIFICATIONS
DRAWER SLIDES	METAL	KNAPE & VOGT	DURISLIDE KV-4500	ZINK	WHERE APPLICABLE	
HINGES	METAL	BLUM INSERTA	73T5590B / 120"	ZINK	WHERE APPLICABLE	
PULLS	METAL	JEFFERY ALEXANDER	96 mm WIRE	BRUSHED CHROME	WHERE APPLICABLE	
FINGER PULLS	METAL	TBD	TBD	PAINTED TO MATCH P-LAM	WHERE APPLICABLE	
SHELF PINS	METAL	TBD	5mm	SILV W/ CLEAR PAST. REST	WHERE APPLICABLE	
CABINET LOCK	METAL	TBD	TBD	BRUSHED CHROME	WHERE APPLICABLE	
PURSE HOOK	METAL	RICHELIEU	238FBV - 3 1/2"	BLACK	H-BAR	
BAR FOOT RAIL	METAL	R & B WAGNER Inc.	COMBINATION BRACKET W/ 02" S.S. RAIL	BLACK	H-BAR	

GENERAL SYMBOLS

SYMBOL	DESCRIPTION	SYMBOL	DESCRIPTION
	FINISH MARK		SECTION MARK
	ELEVATION MARK		GRAIN DIRECTION
			REVISION MARK

GENERAL SPECIFICATIONS

EXCEPTIONS NOTED

ARCHITECT NOTES:

GENERAL CONTRACTOR NOTES:

MATERIAL NOTES:

MATERIAL SPECIFICATIONS:

HARDWARE:

SHOP NOTES:

JOB NAME:
Hyatt House - Rea Farms


DRAWING NAME:
MILLWORK SHOP DWG'S


CONTRACTOR:
BMC Group
ARCHITECT:
ODa

REVISION	DATE


DRAWN BY:
GK
DATE DRAWN:
DATE SUBMITTED:

DRAWING NO.
101

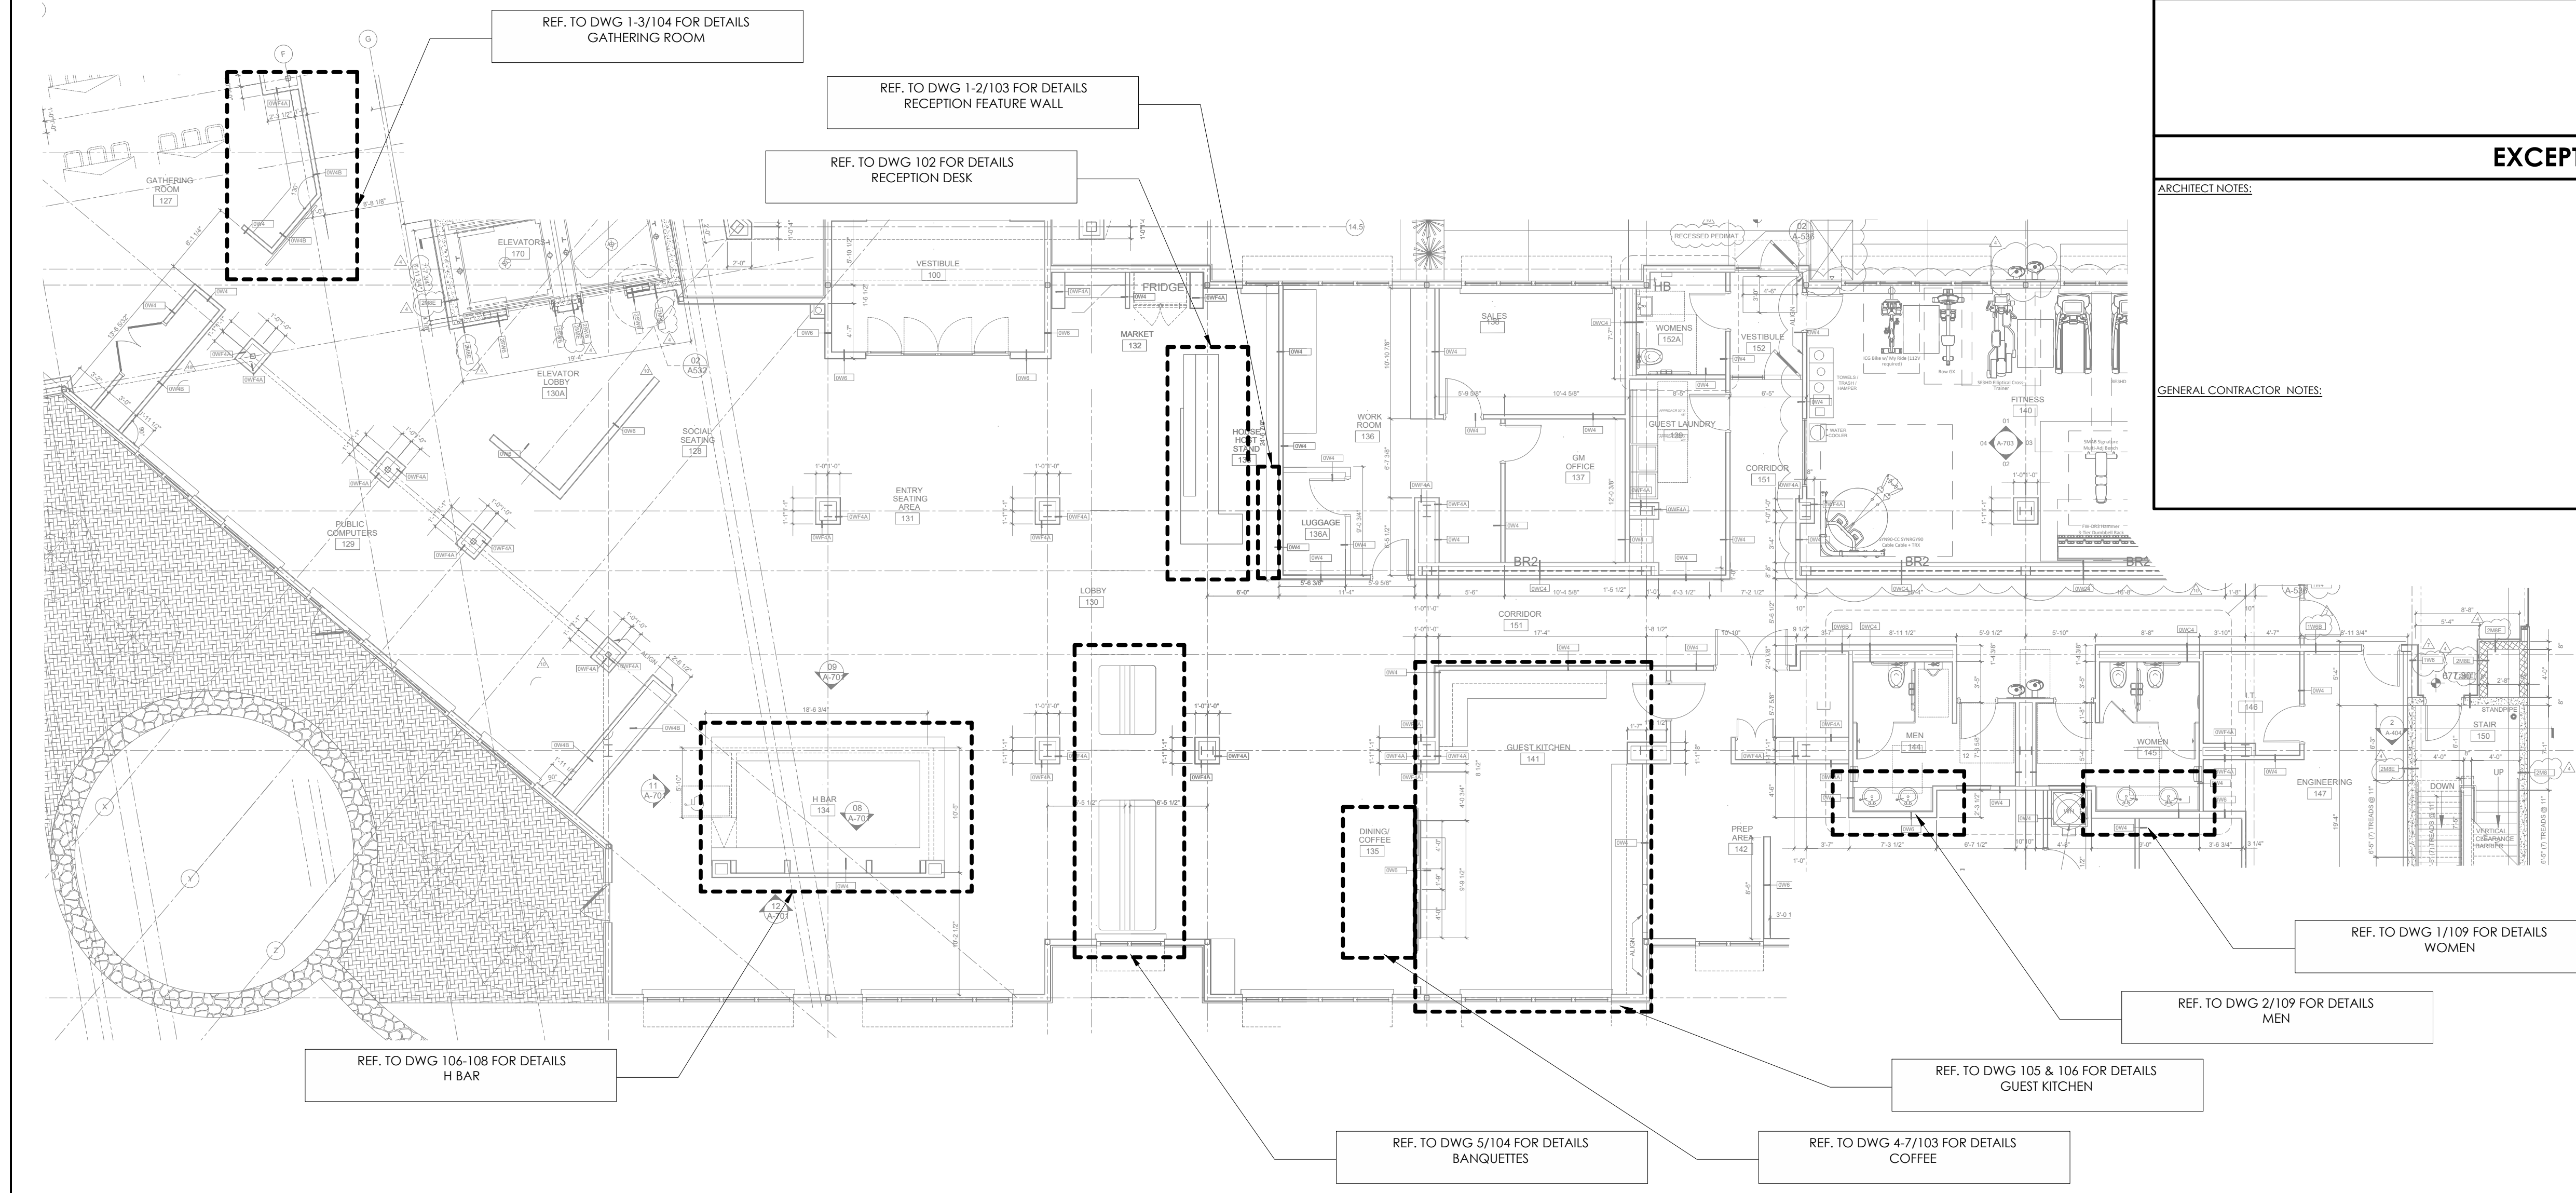


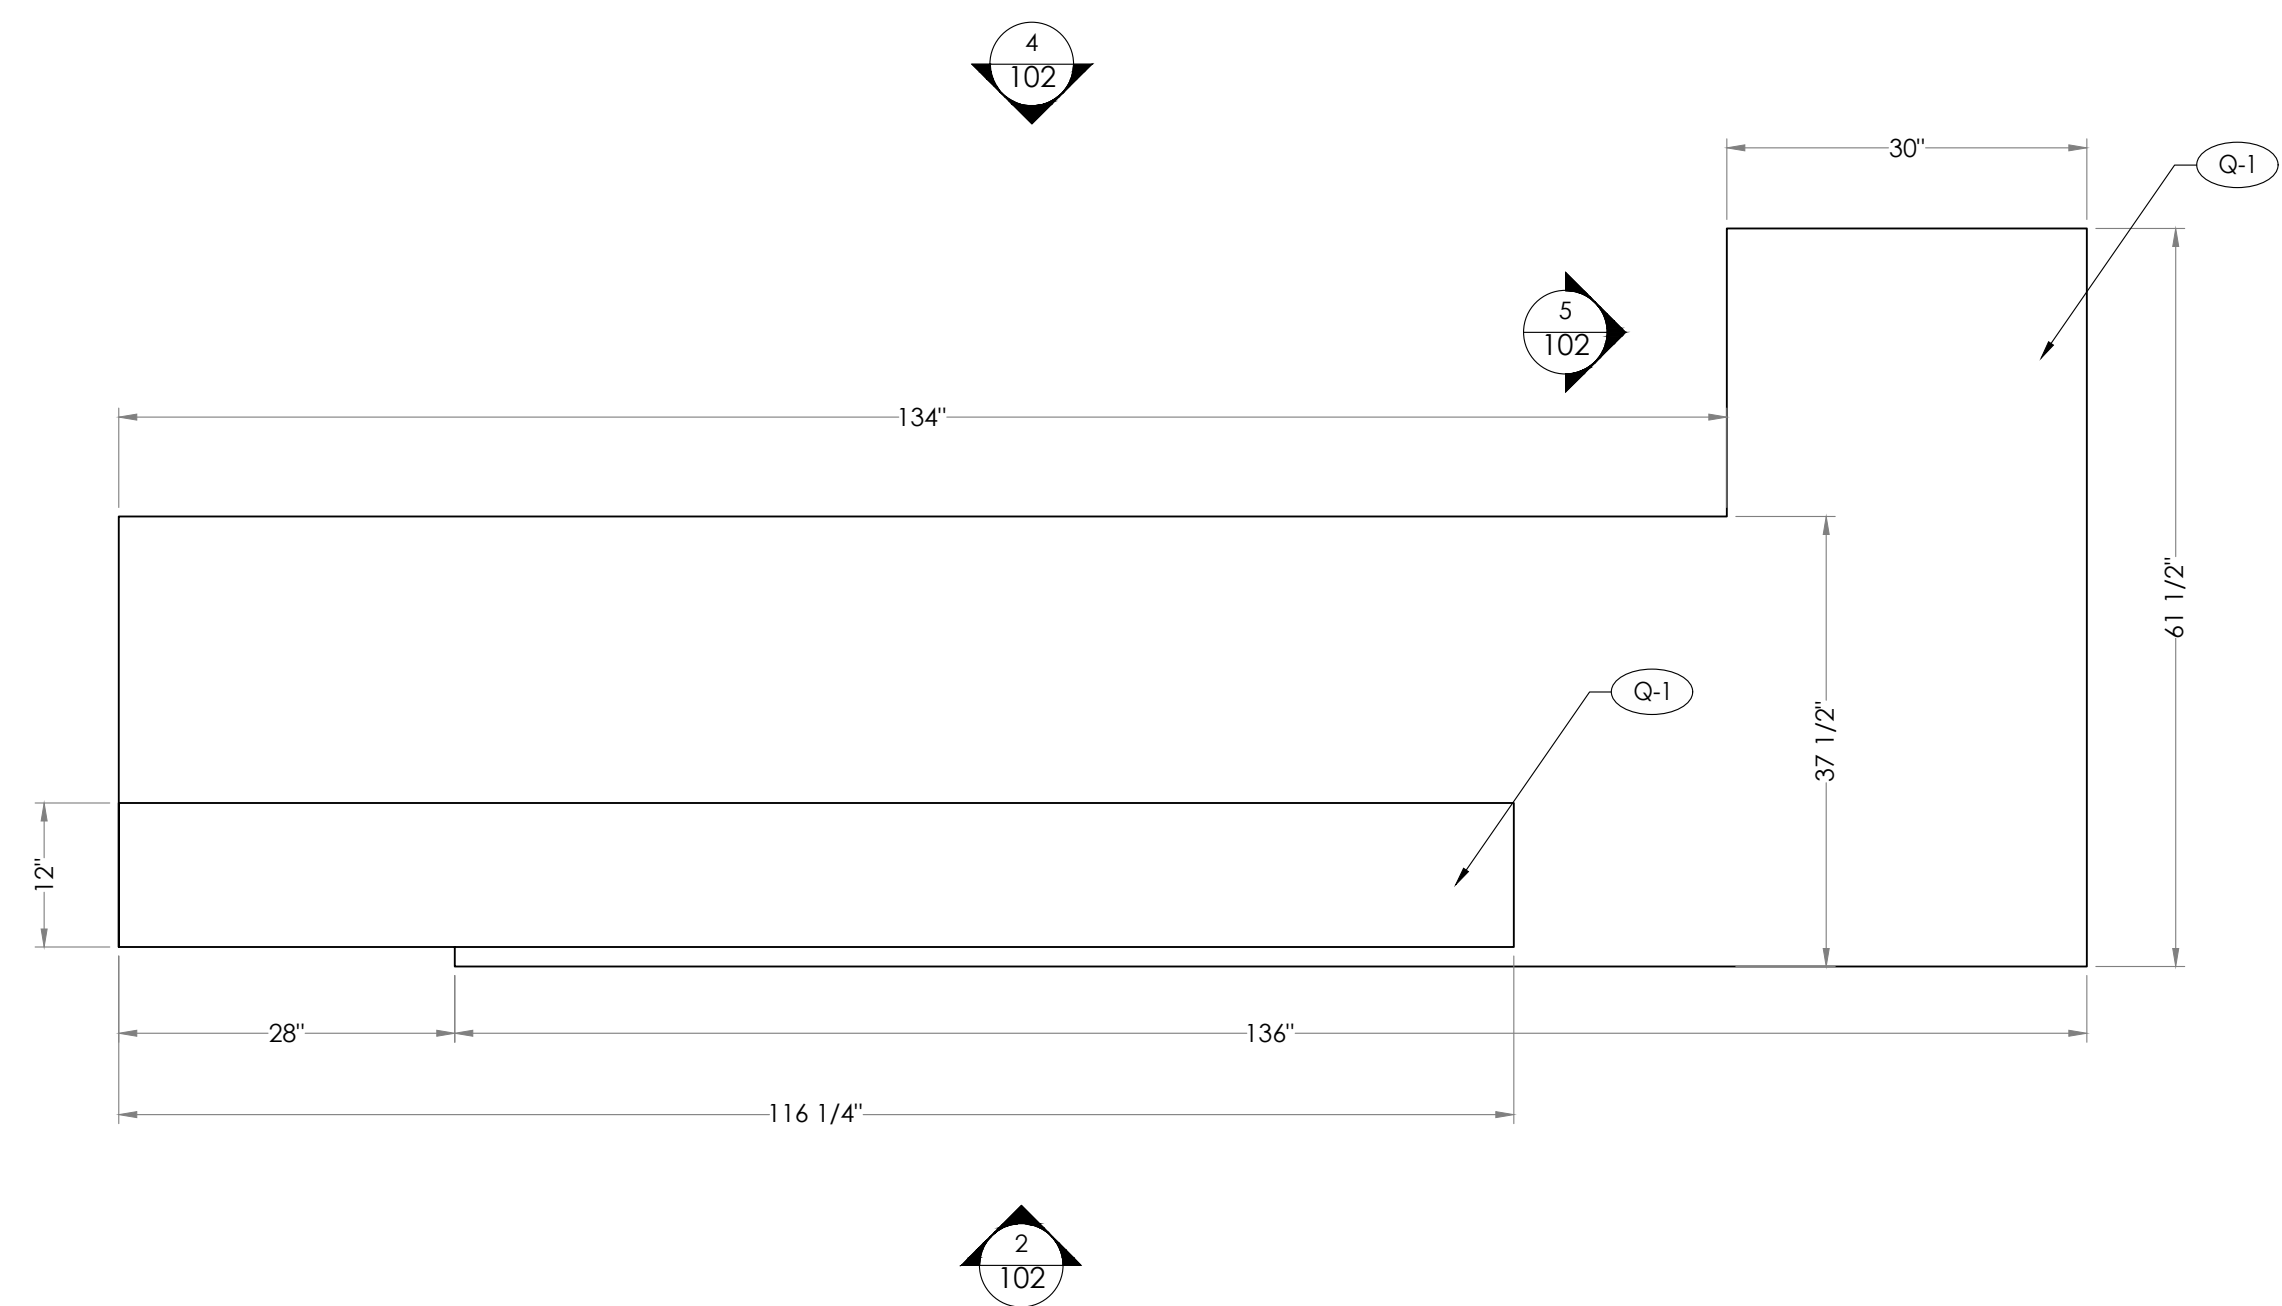


1
102 RECEPTION DESK
PLAN
SCALE: 3/4"=1'-0" @ 24"x36"

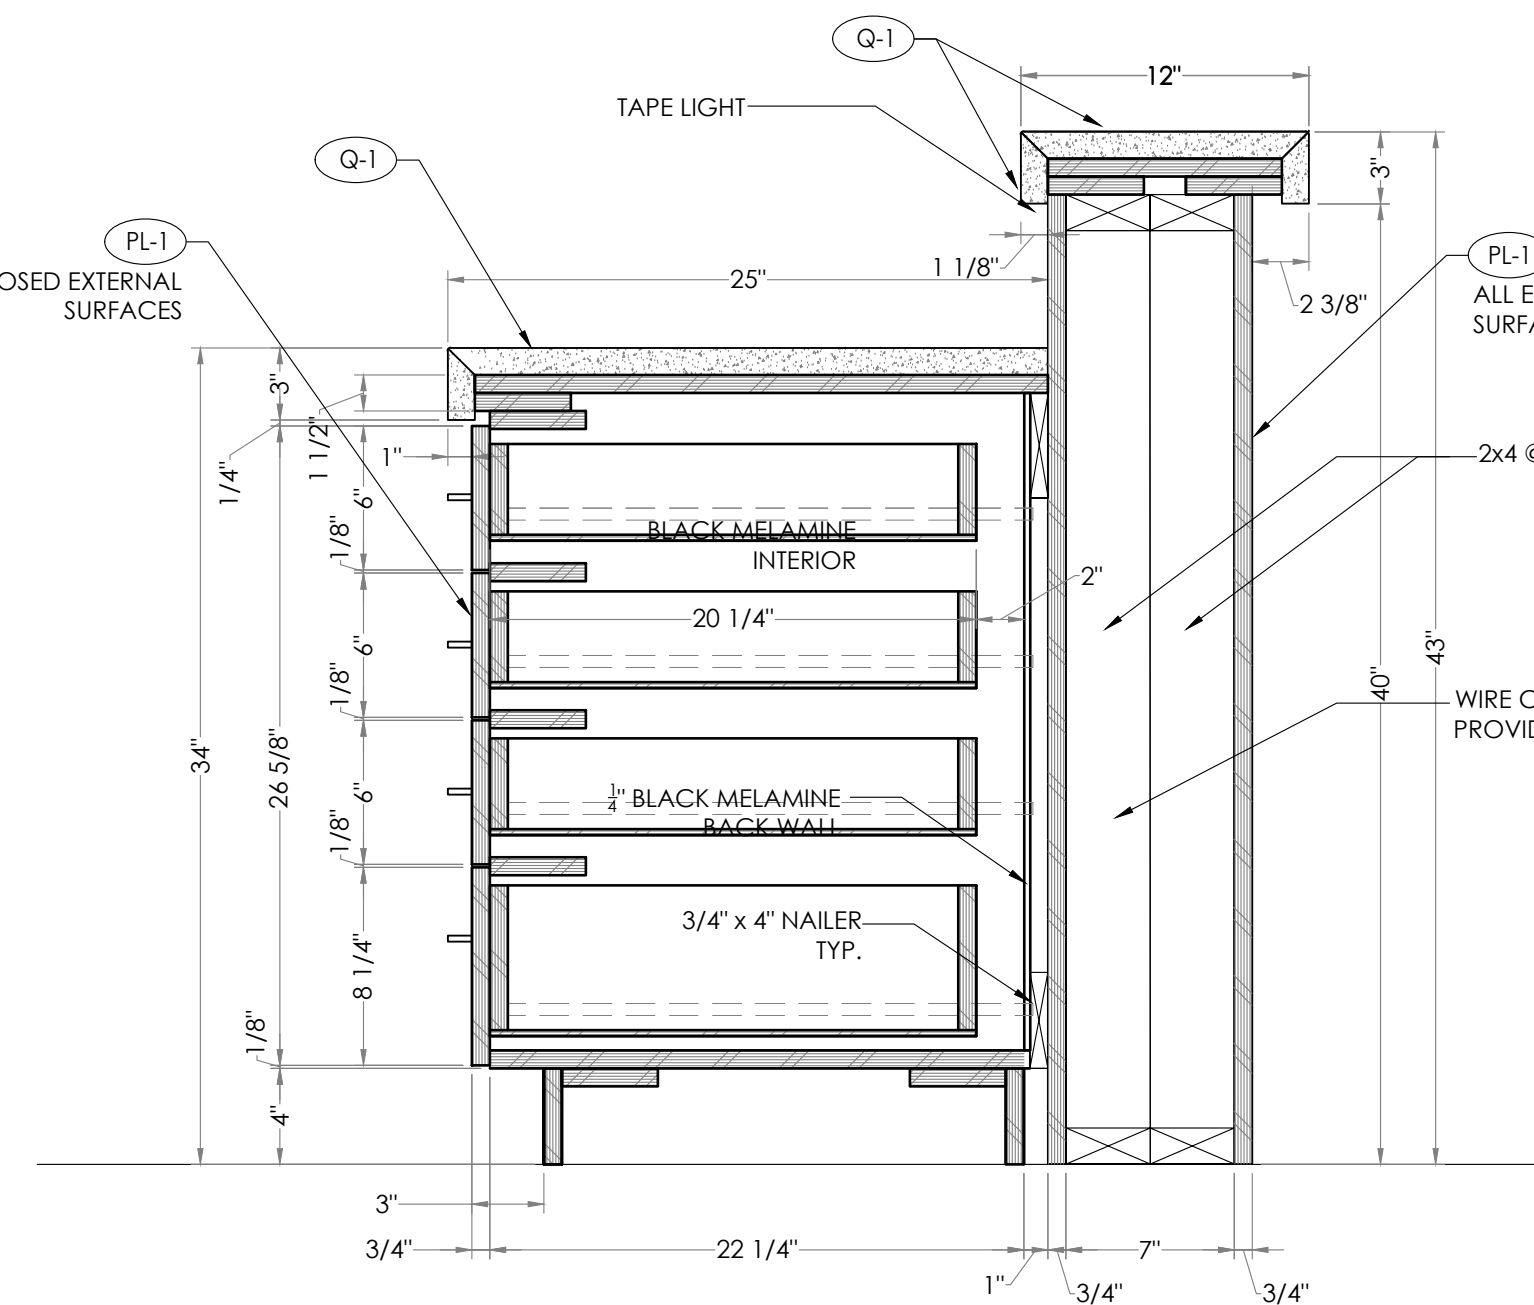


6
102 RECEPTION DESK
SECTION
SCALE: 1 1/2"=1'-0" @ 24"x36"

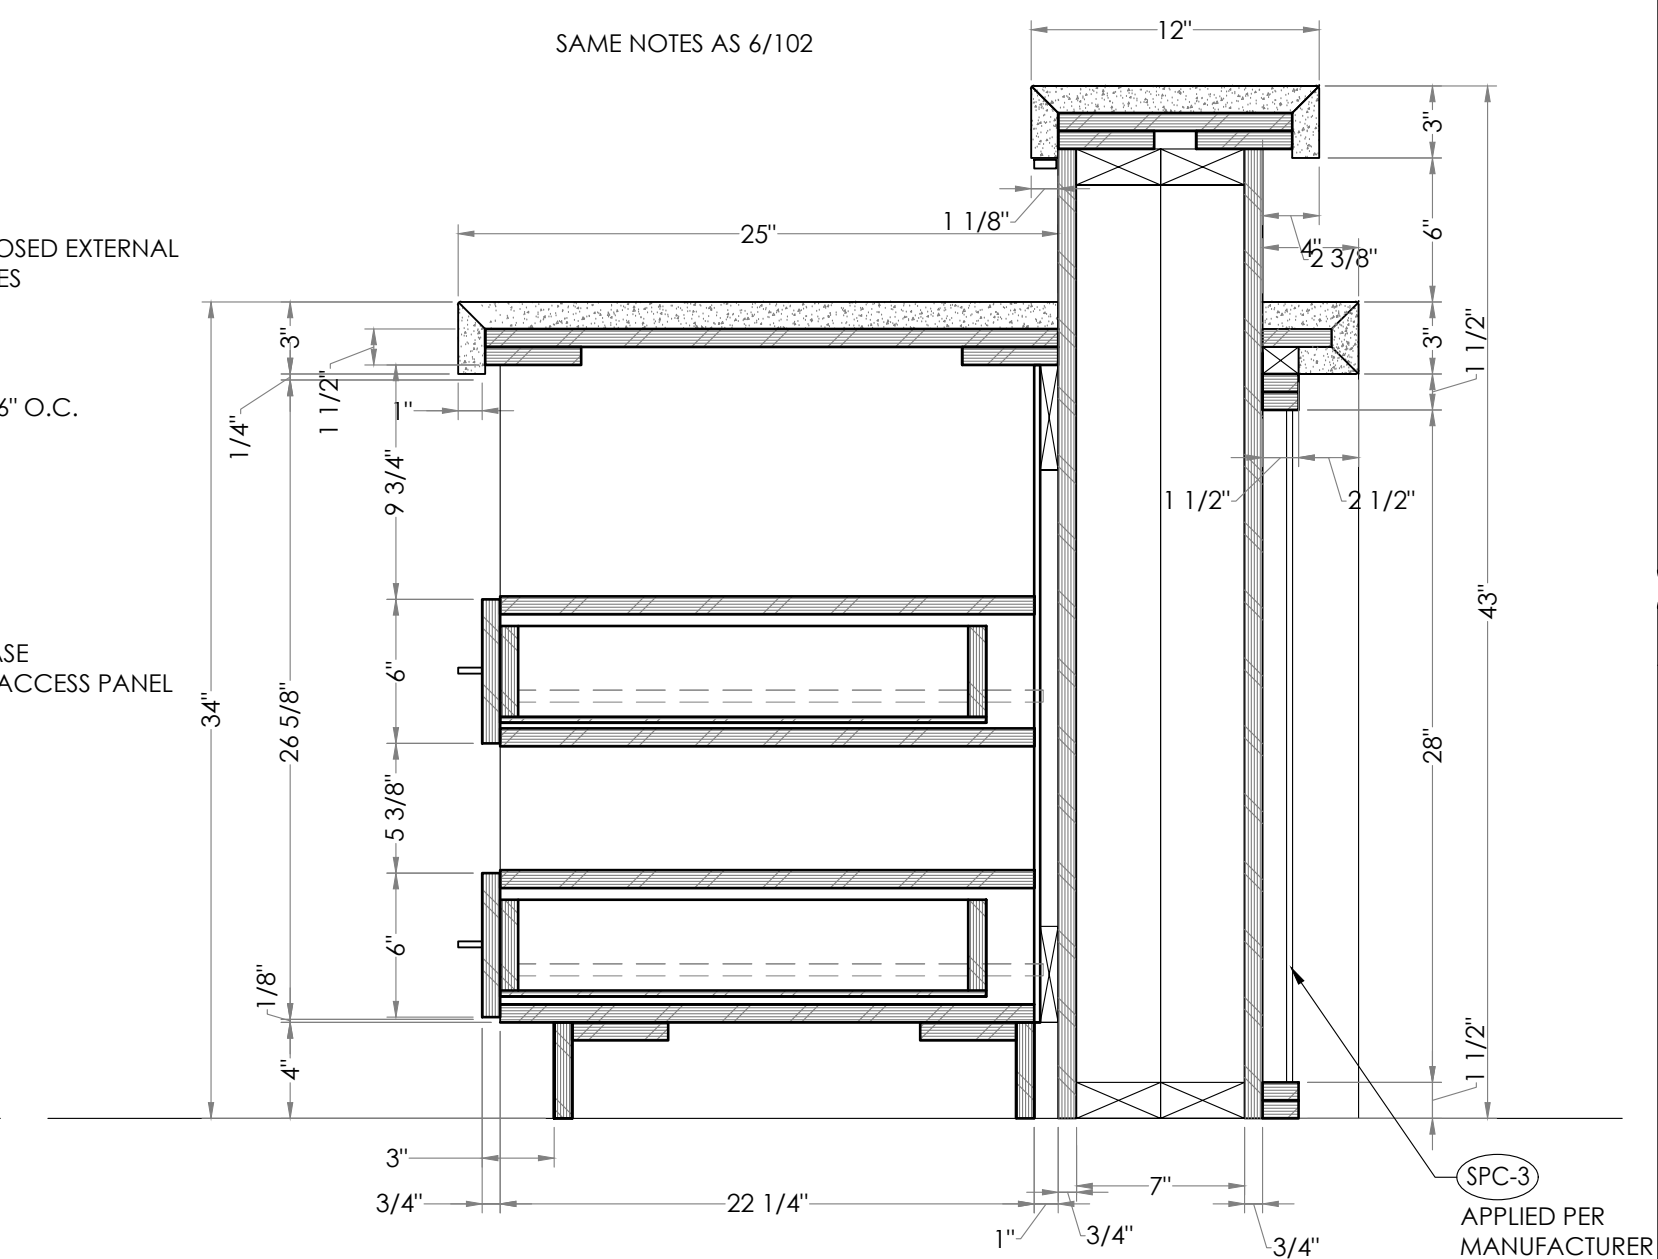


7
102 RECEPTION DESK
SECTION
SCALE: 1 1/2"=1'-0" @ 24"x36"

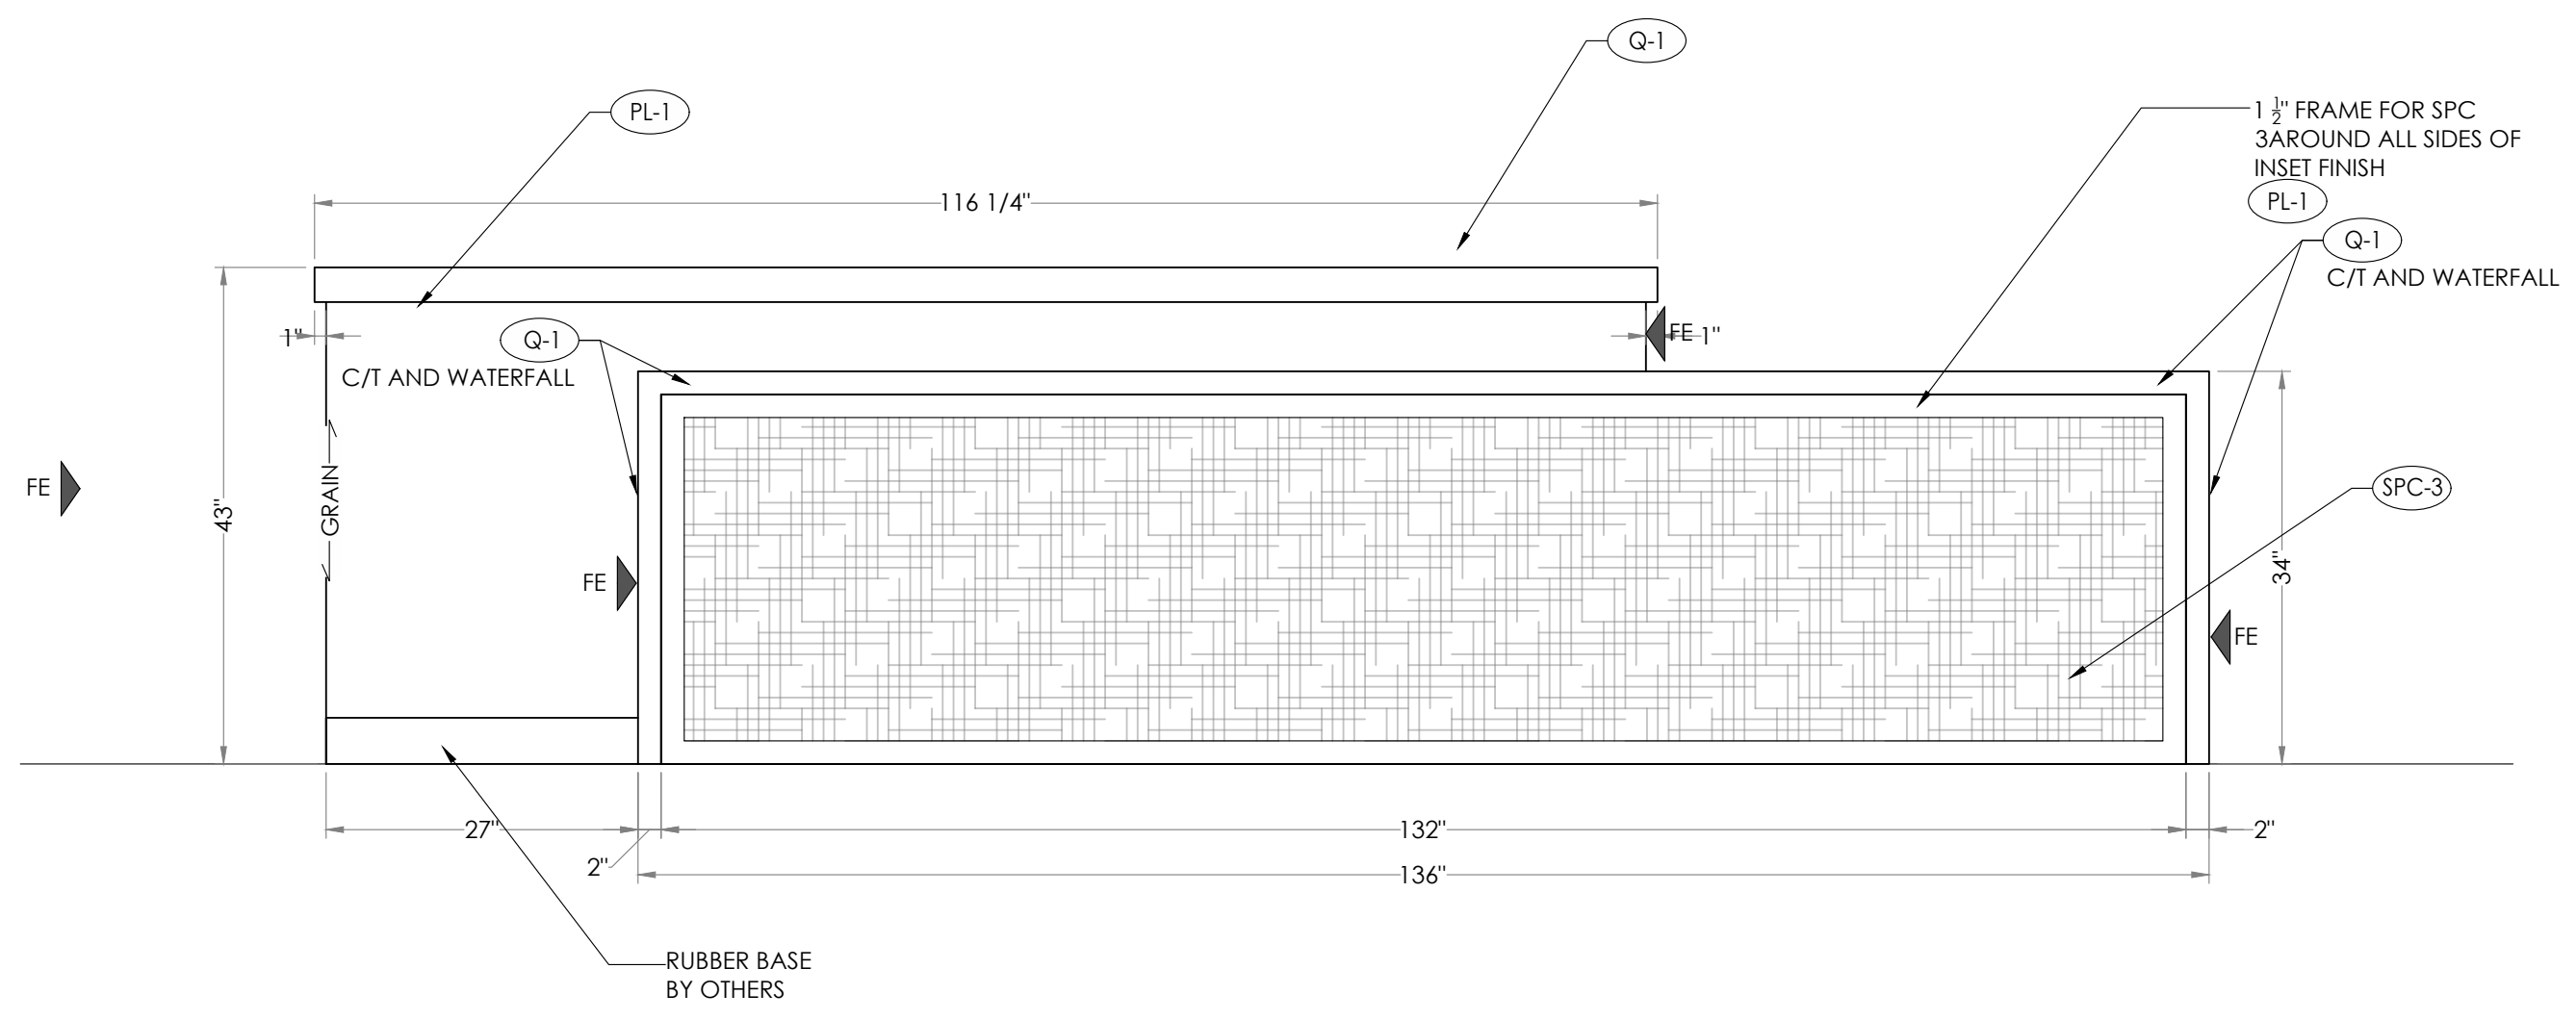


2
102 RECEPTION DESK
ELEVATION
SCALE: 3/4"=1'-0" @ 24"x36"

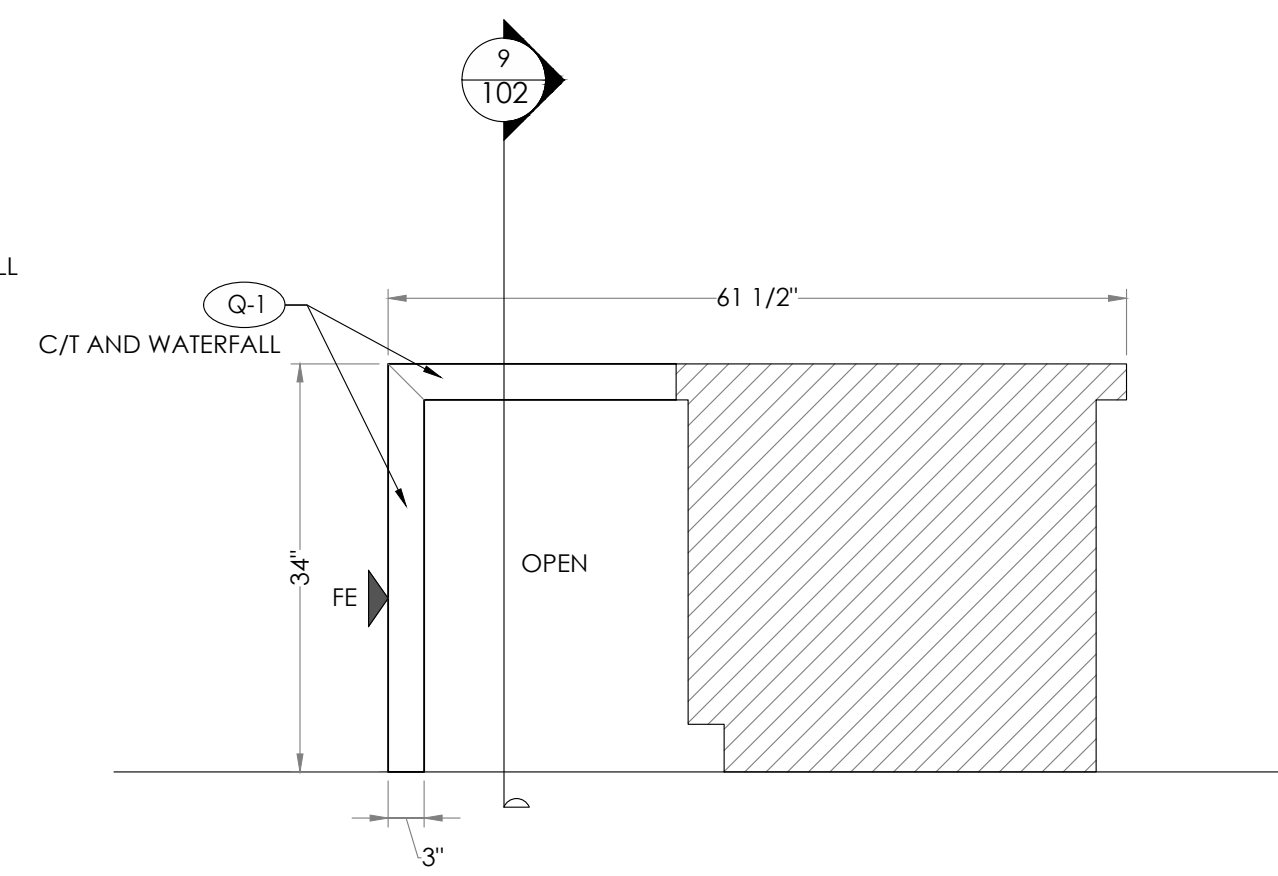


5
102 RECEPTION DESK
ELEVATION
SCALE: 3/4"=1'-0" @ 24"x36"

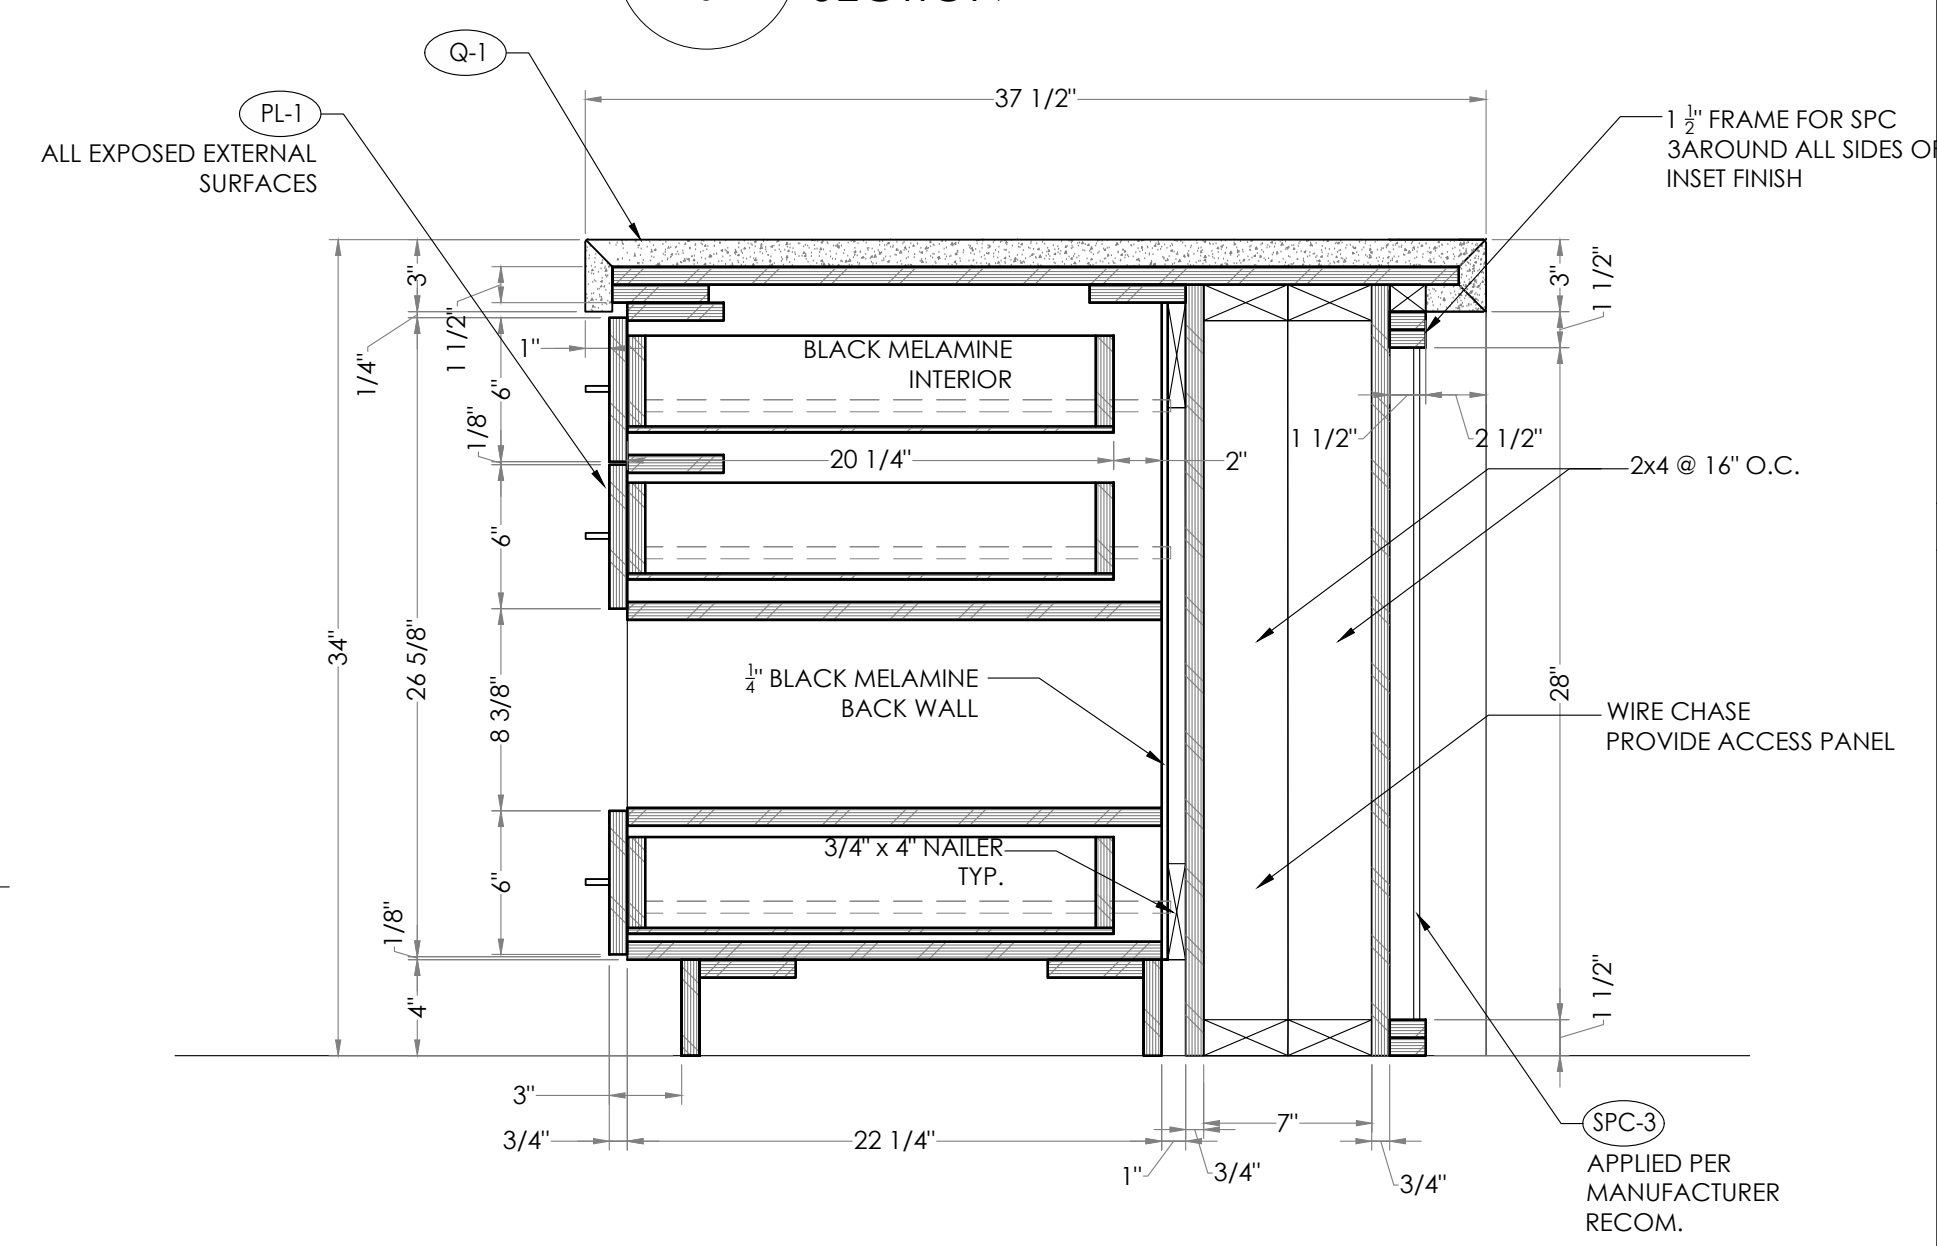


8
102 RECEPTION DESK
SECTION
SCALE: 1 1/2"=1'-0" @ 24"x36"

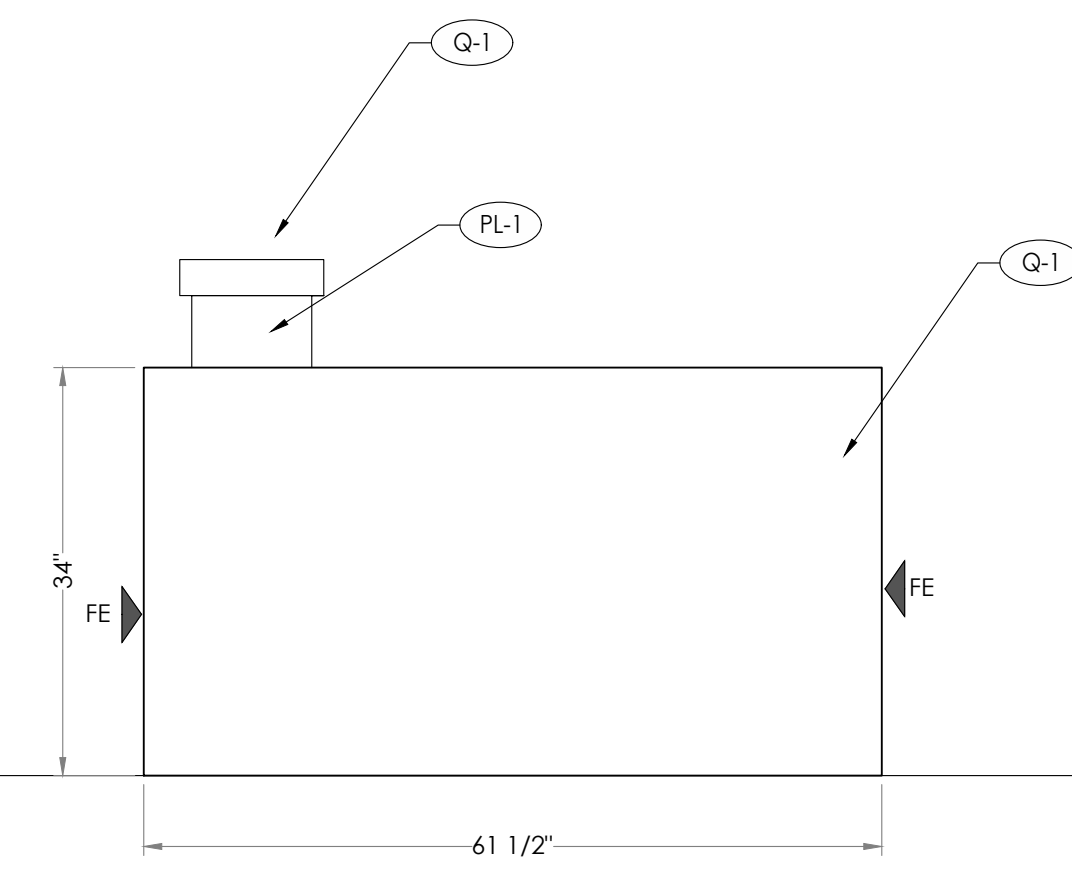

3
102 RECEPTION DESK
ELEVATION
SCALE: 3/4"=1'-0" @ 24"x36"

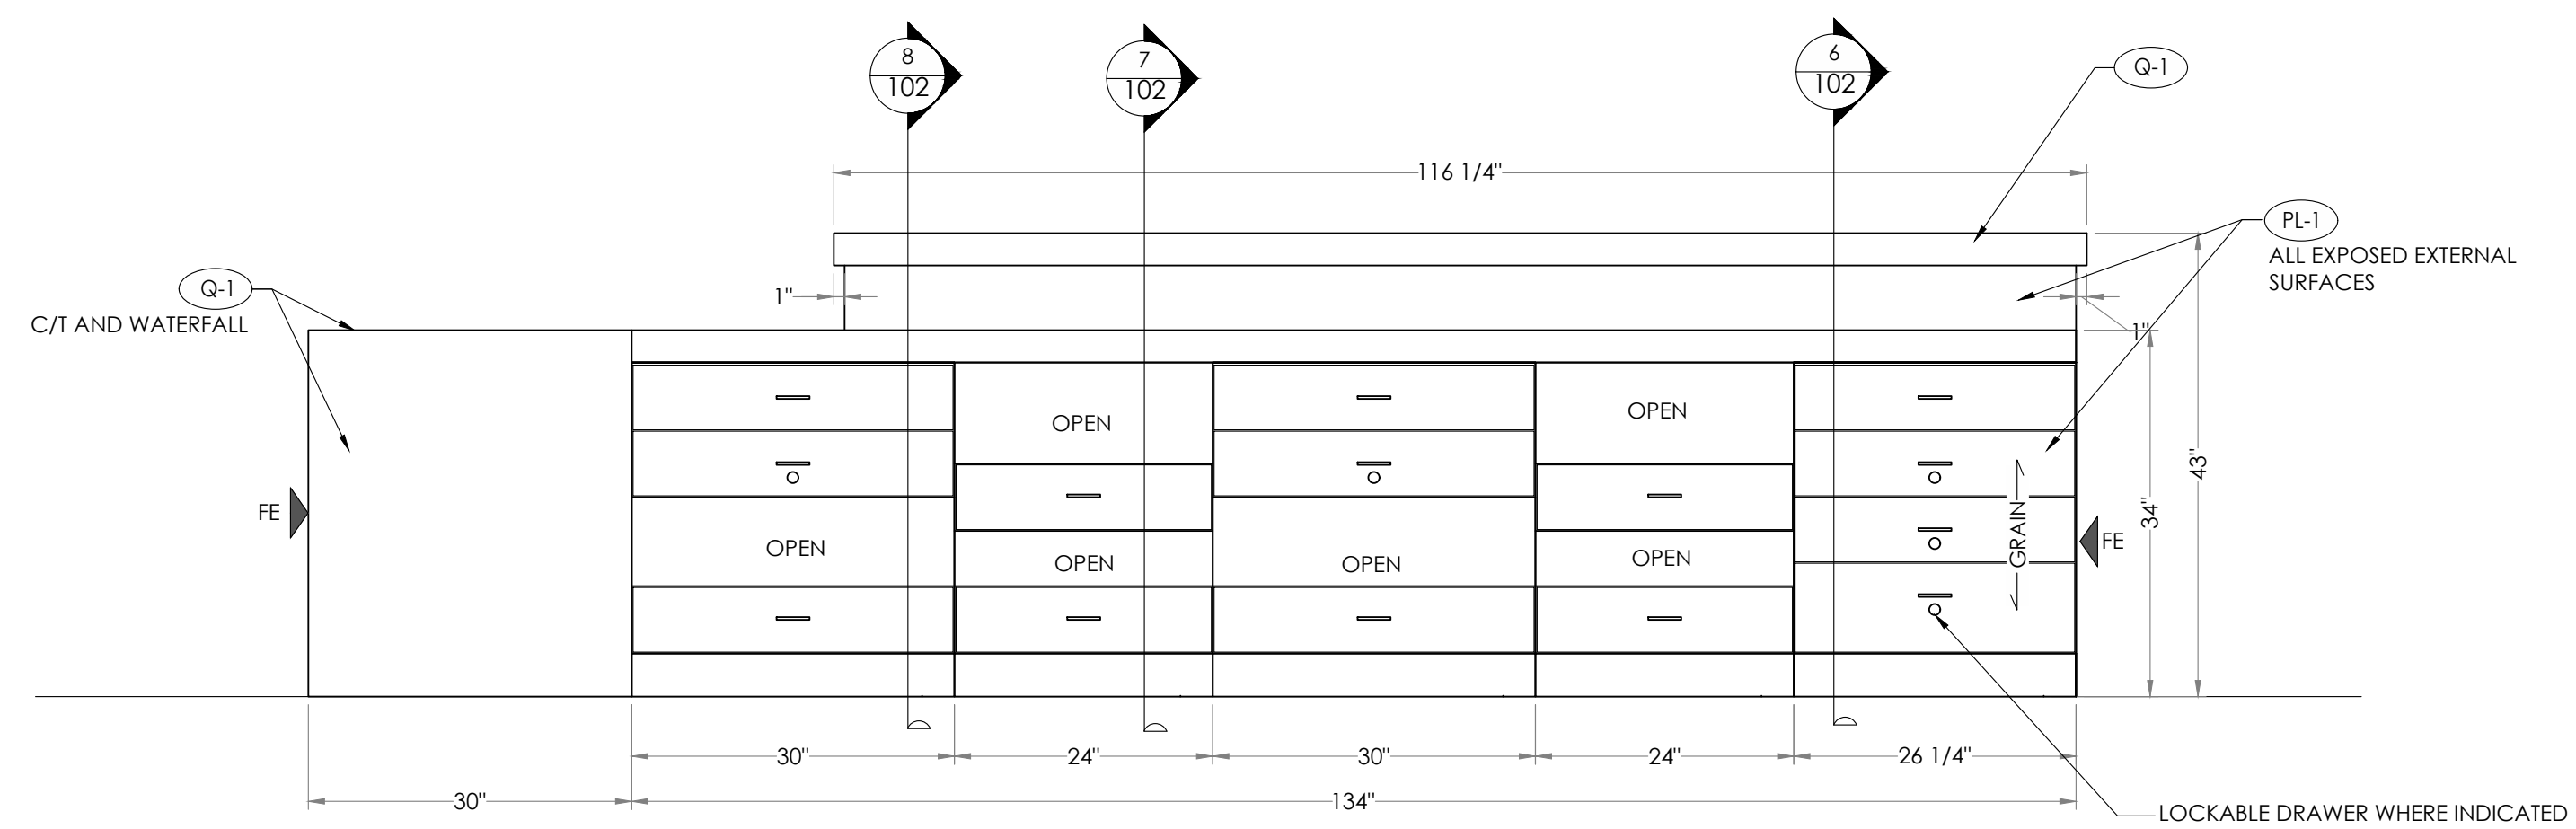

4
102 RECEPTION DESK
ELEVATION
SCALE: 3/4"=1'-0" @ 24"x36"

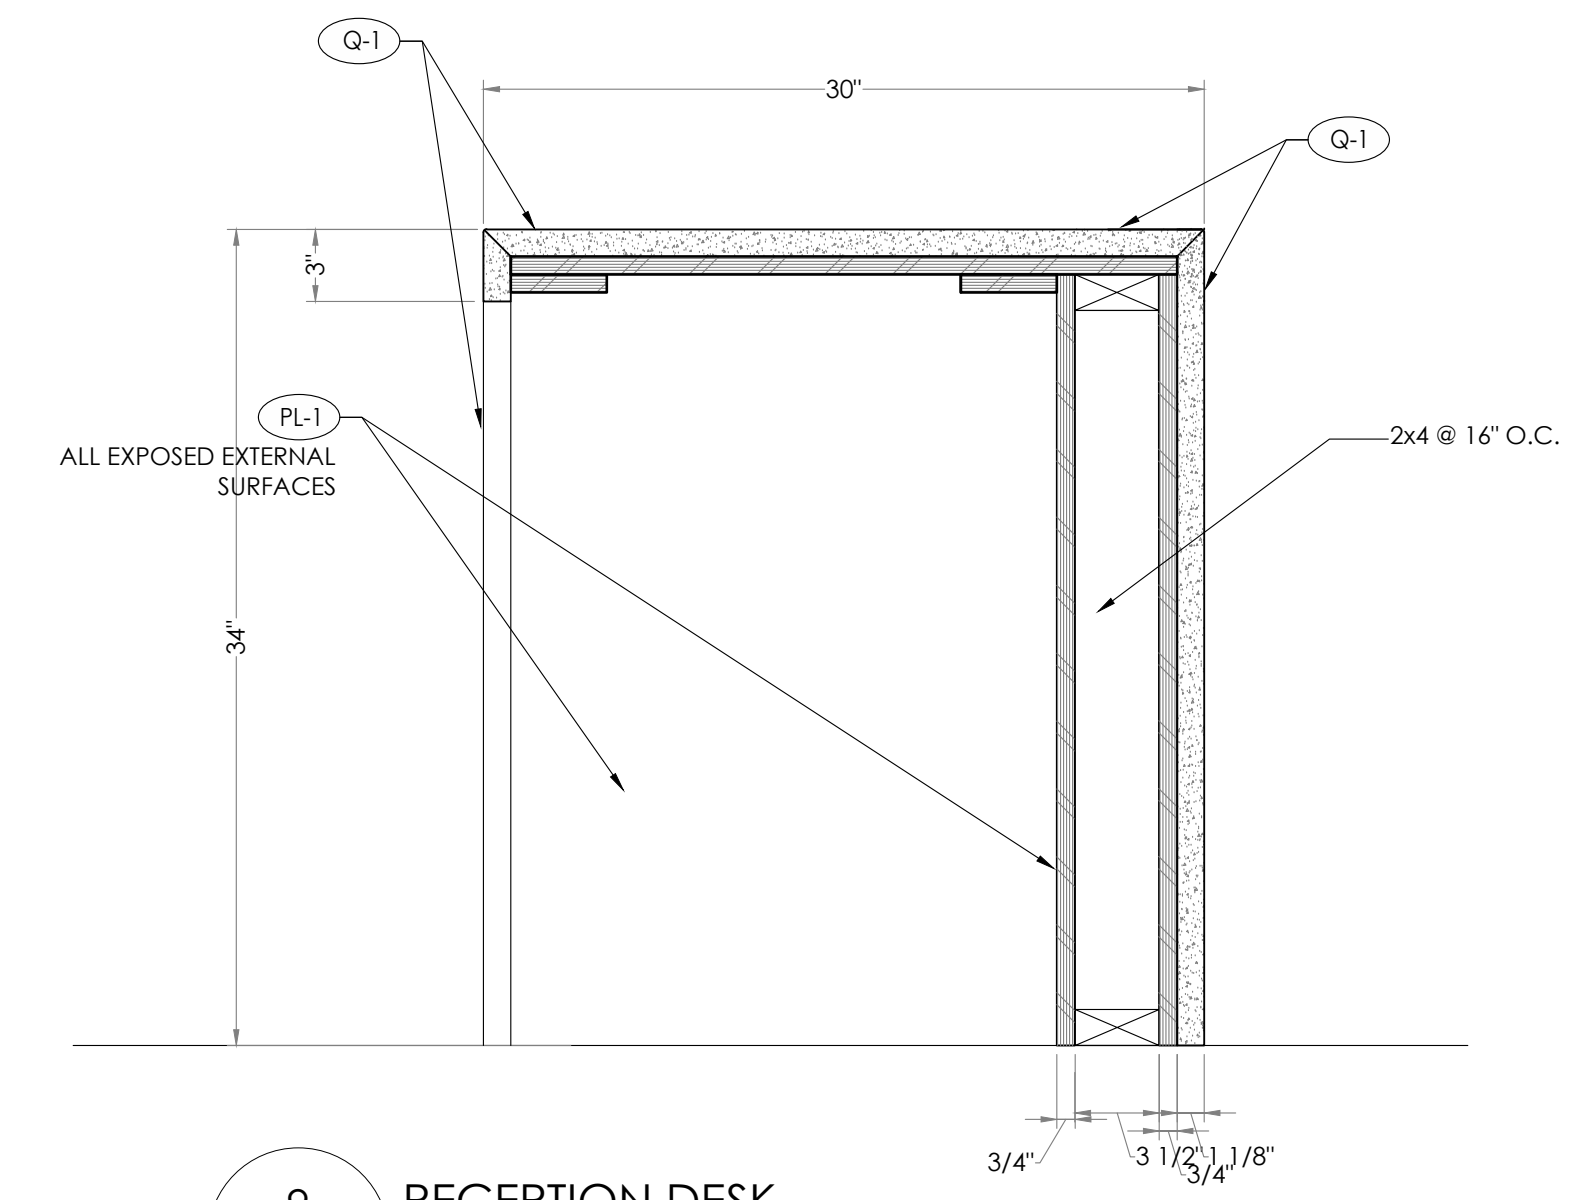

9
102 RECEPTION DESK
SECTION
SCALE: 1 1/2"=1'-0" @ 24"x36"

MATERIAL NOTES:
MATERIAL SPECIFICATIONS:

HARDWARE:

SHOP NOTES:

JOB NAME:
Hyatt House - Rea Farms


DRAWING NAME:
MILLWORK SHOP DWG'S

CONTRACTOR:
BMC Group
ARCHITECT:
ODa


REVISION	DATE

DRAWN BY:
GK
DATE DRAWN:
DATE SUBMITTED:


DRAWING NO.
102

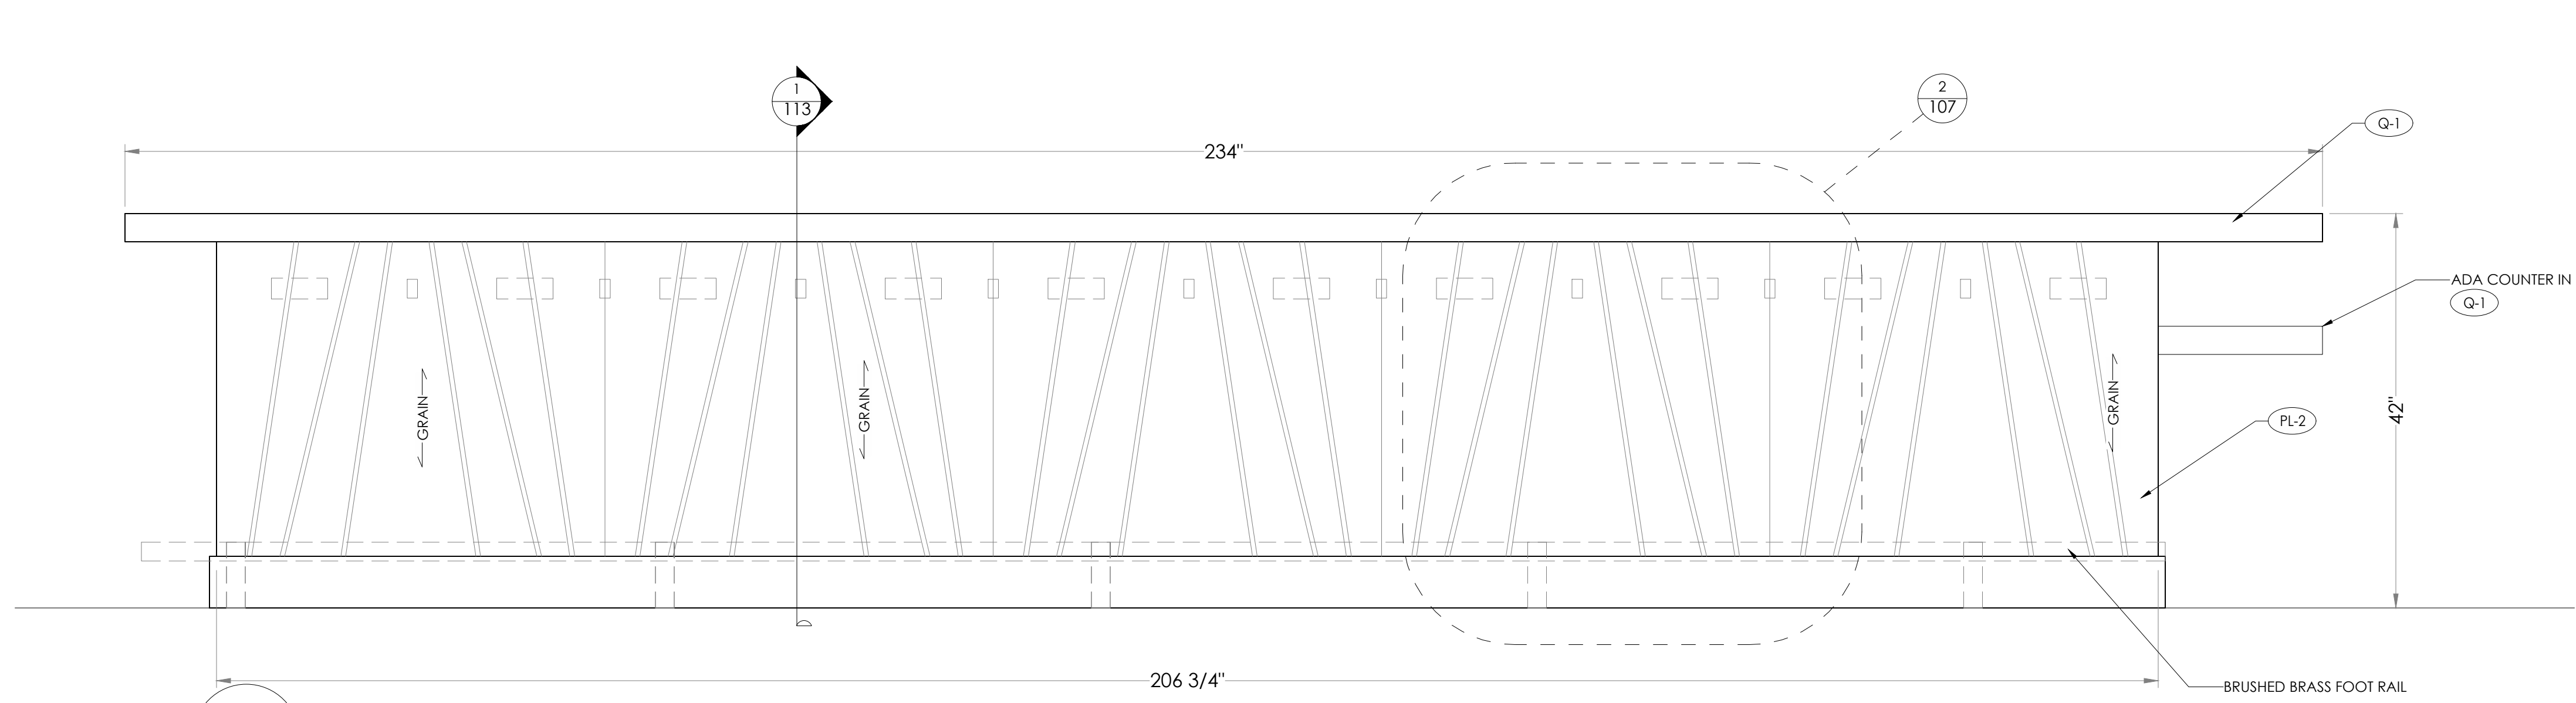


1 H BAR 107 ELEVATION SCALE: 1"=1'-0" @ 24"x36"

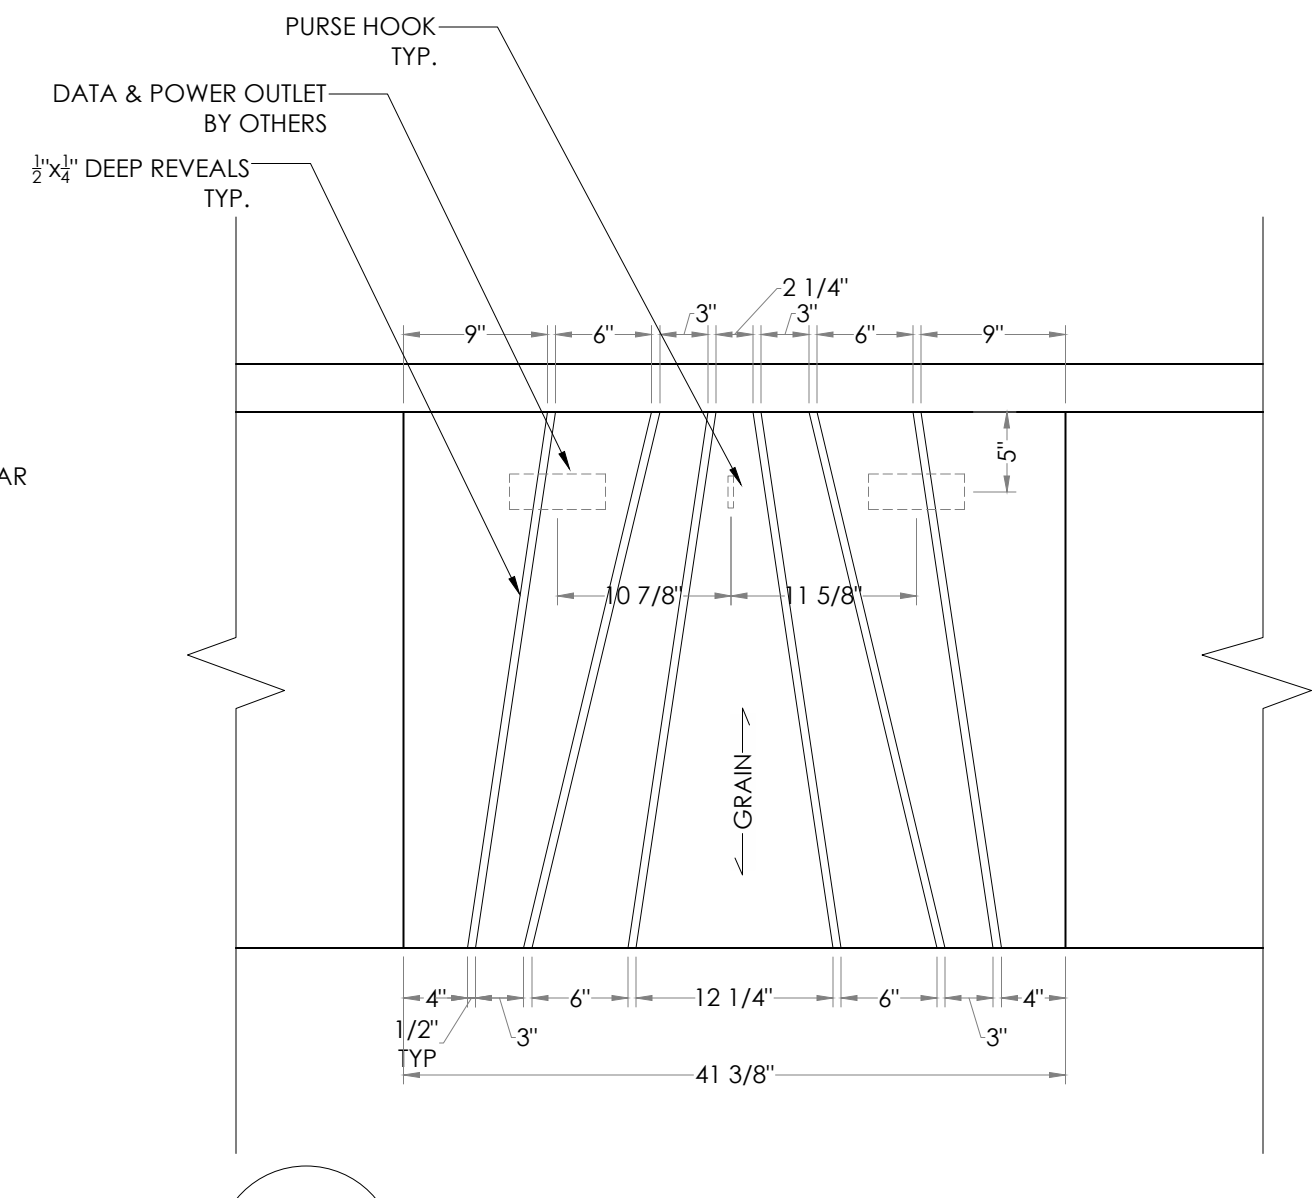


2 H BAR 107 ELEVATION SCALE: 1"=1'-0" @ 24"x36"

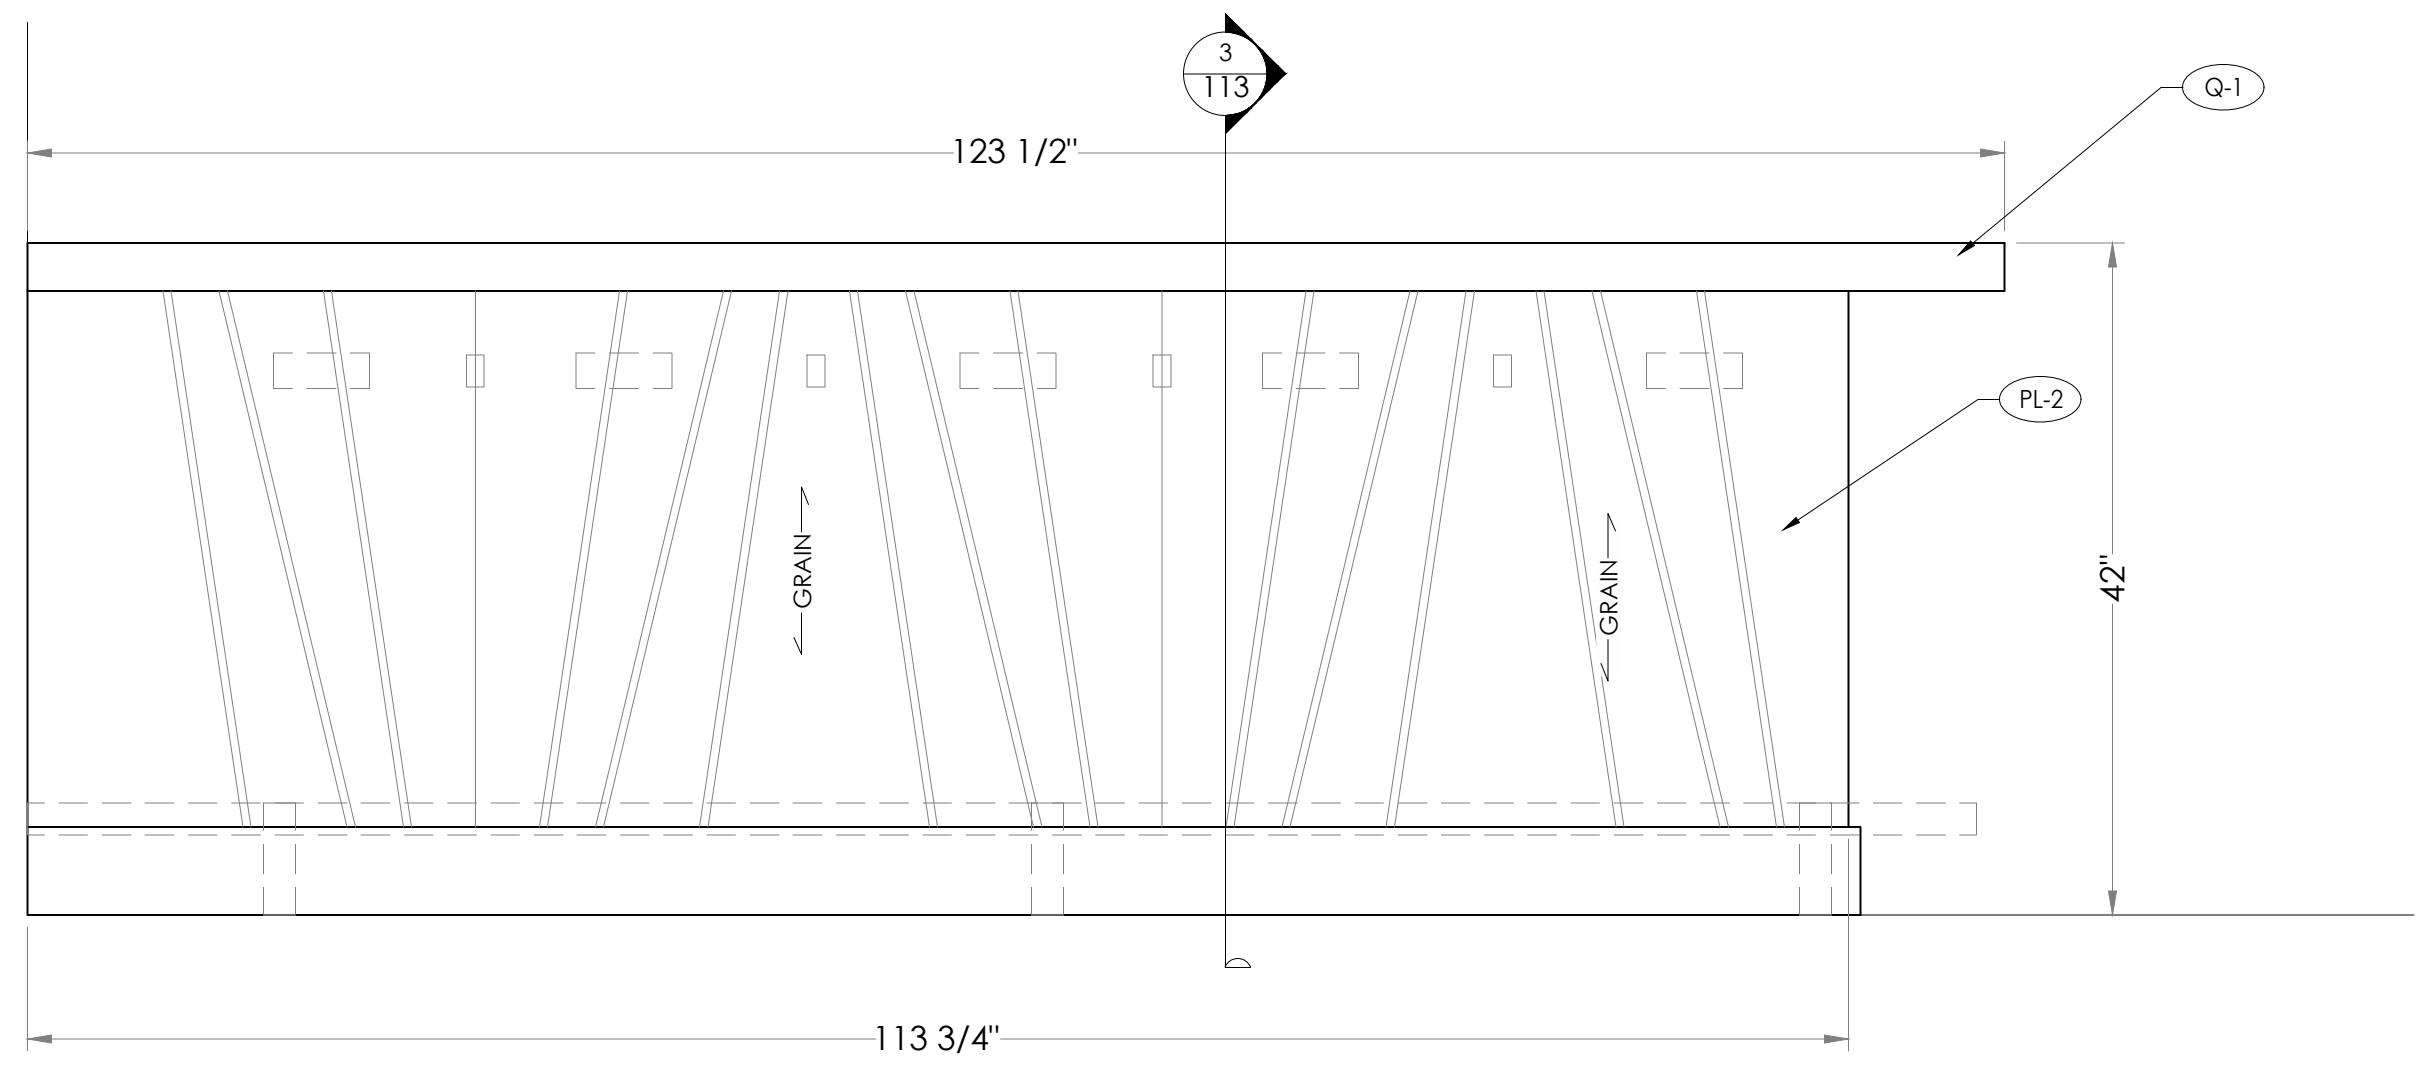

3 H BAR 107 ELEVATION SCALE: 1"=1'-0" @ 24"x36"

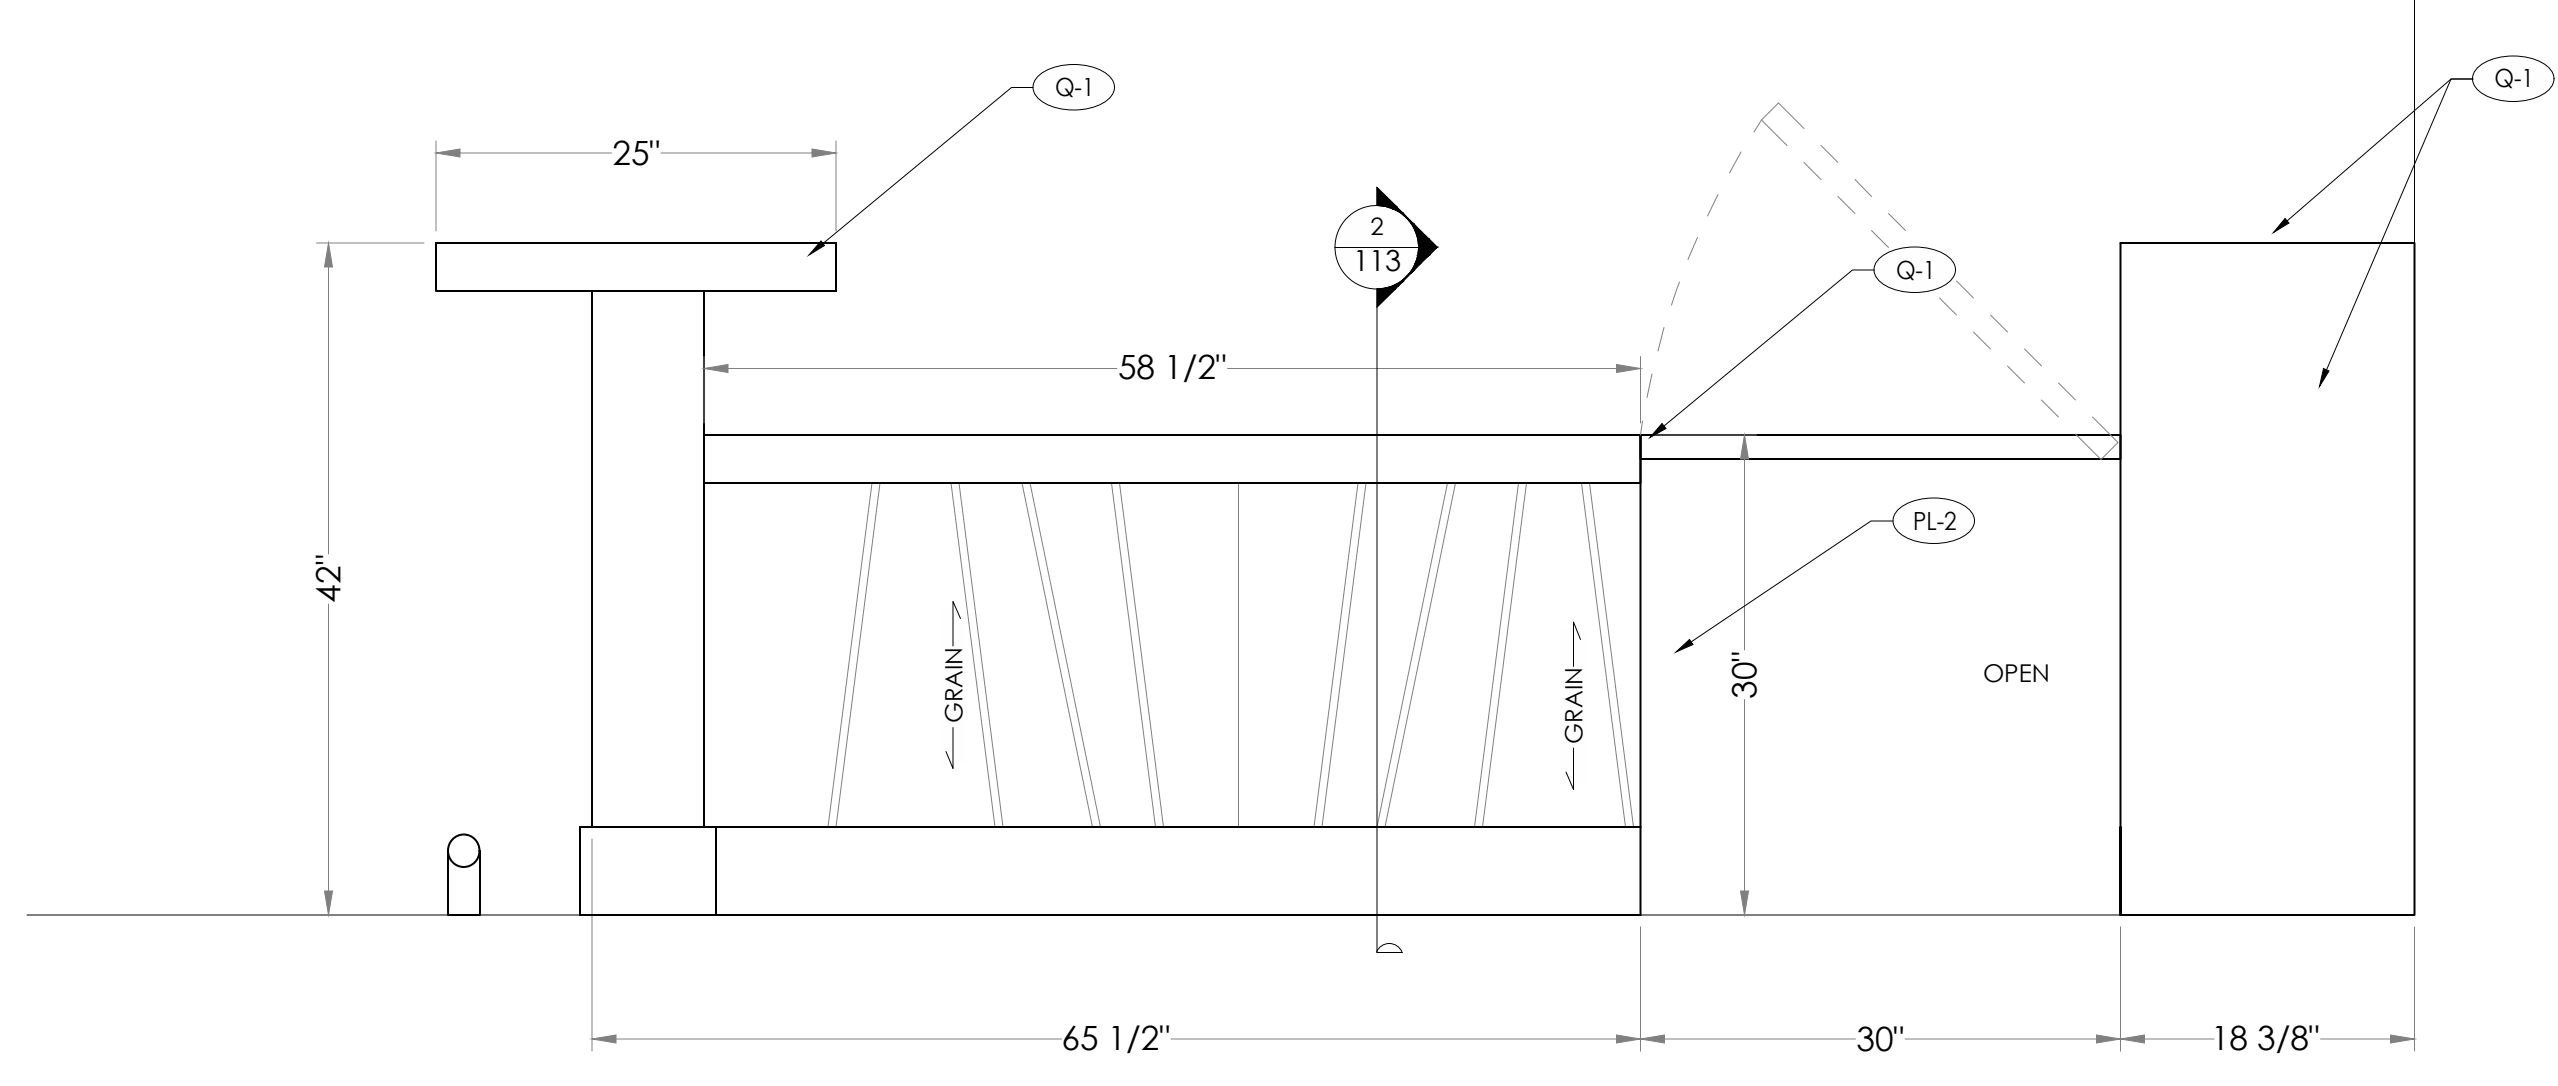

4 H BAR 107 ELEVATION SCALE: 1"=1'-0" @ 24"x36"

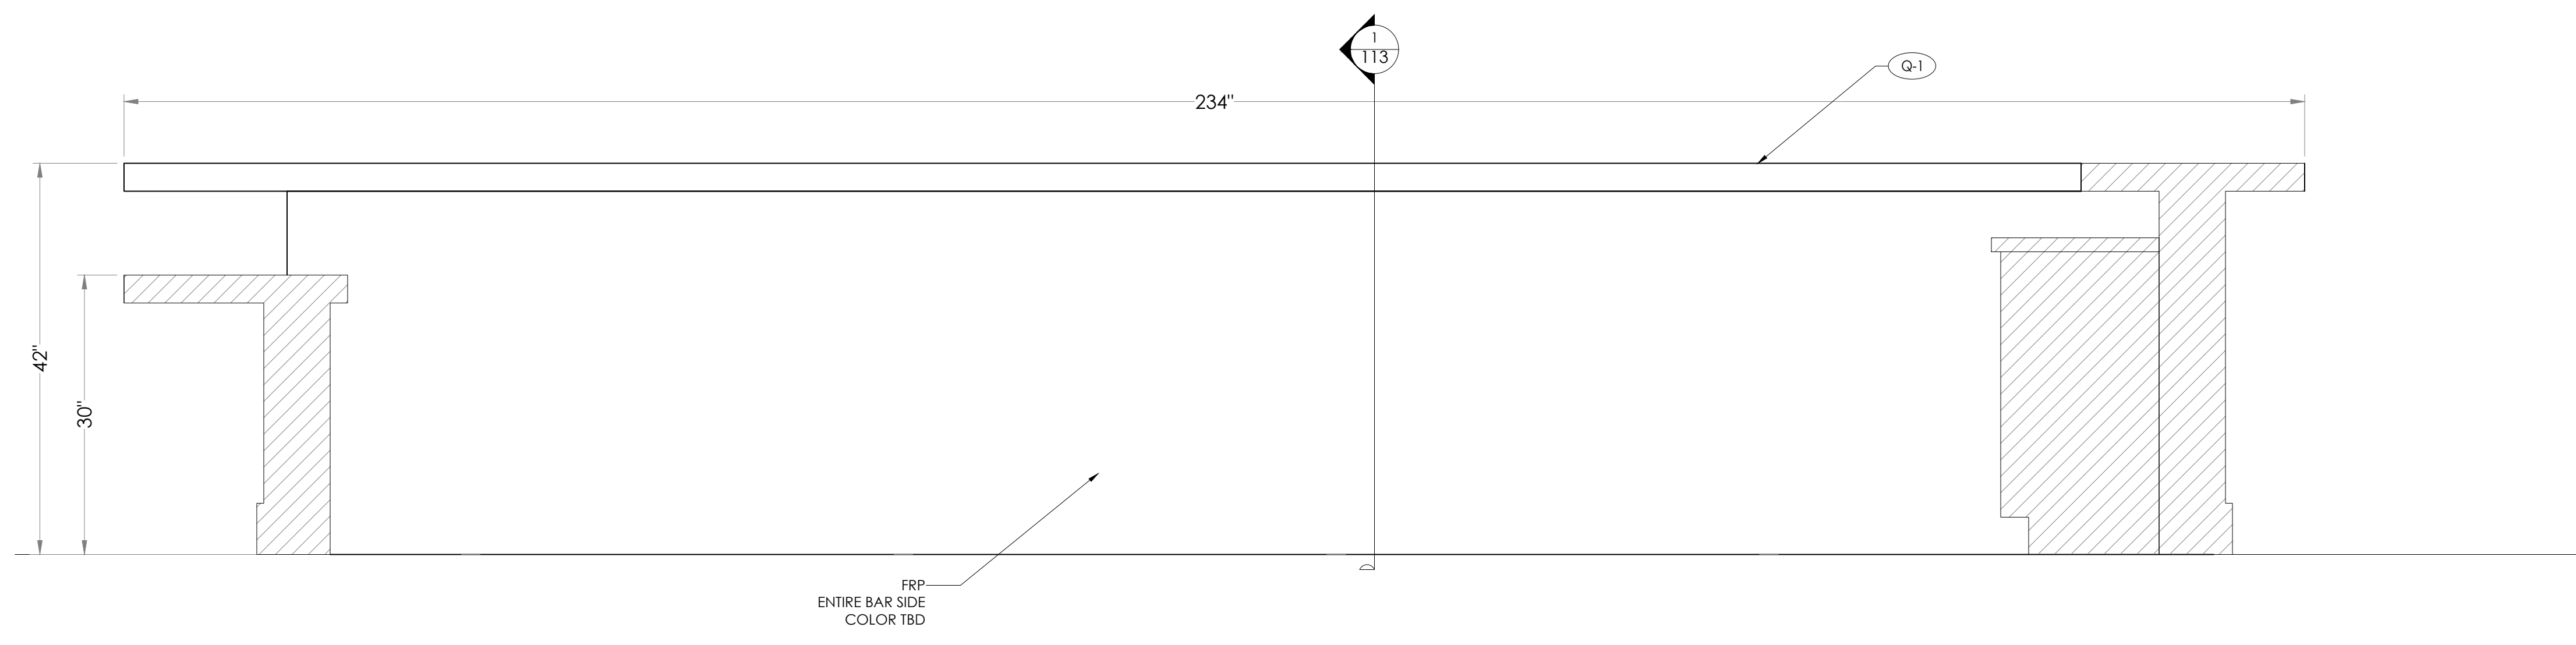

5 H BAR 107 ELEVATION SCALE: 1"=1'-0" @ 24"x36"

MATERIAL NOTES:
MATERIAL SPECIFICATIONS:

HARDWARE:

SHOP NOTES:

JOB NAME:
Hyatt House - Rea Farms

DRAWING NAME:
MILLWORK SHOP DWG's

CONTRACTOR:
BMC Group

ARCHITECT:
ODa



REVISION	DATE

DRAWN BY:
CK

DATE DRAWN:


DATE SUBMITTED:

DRAWING NO.
107

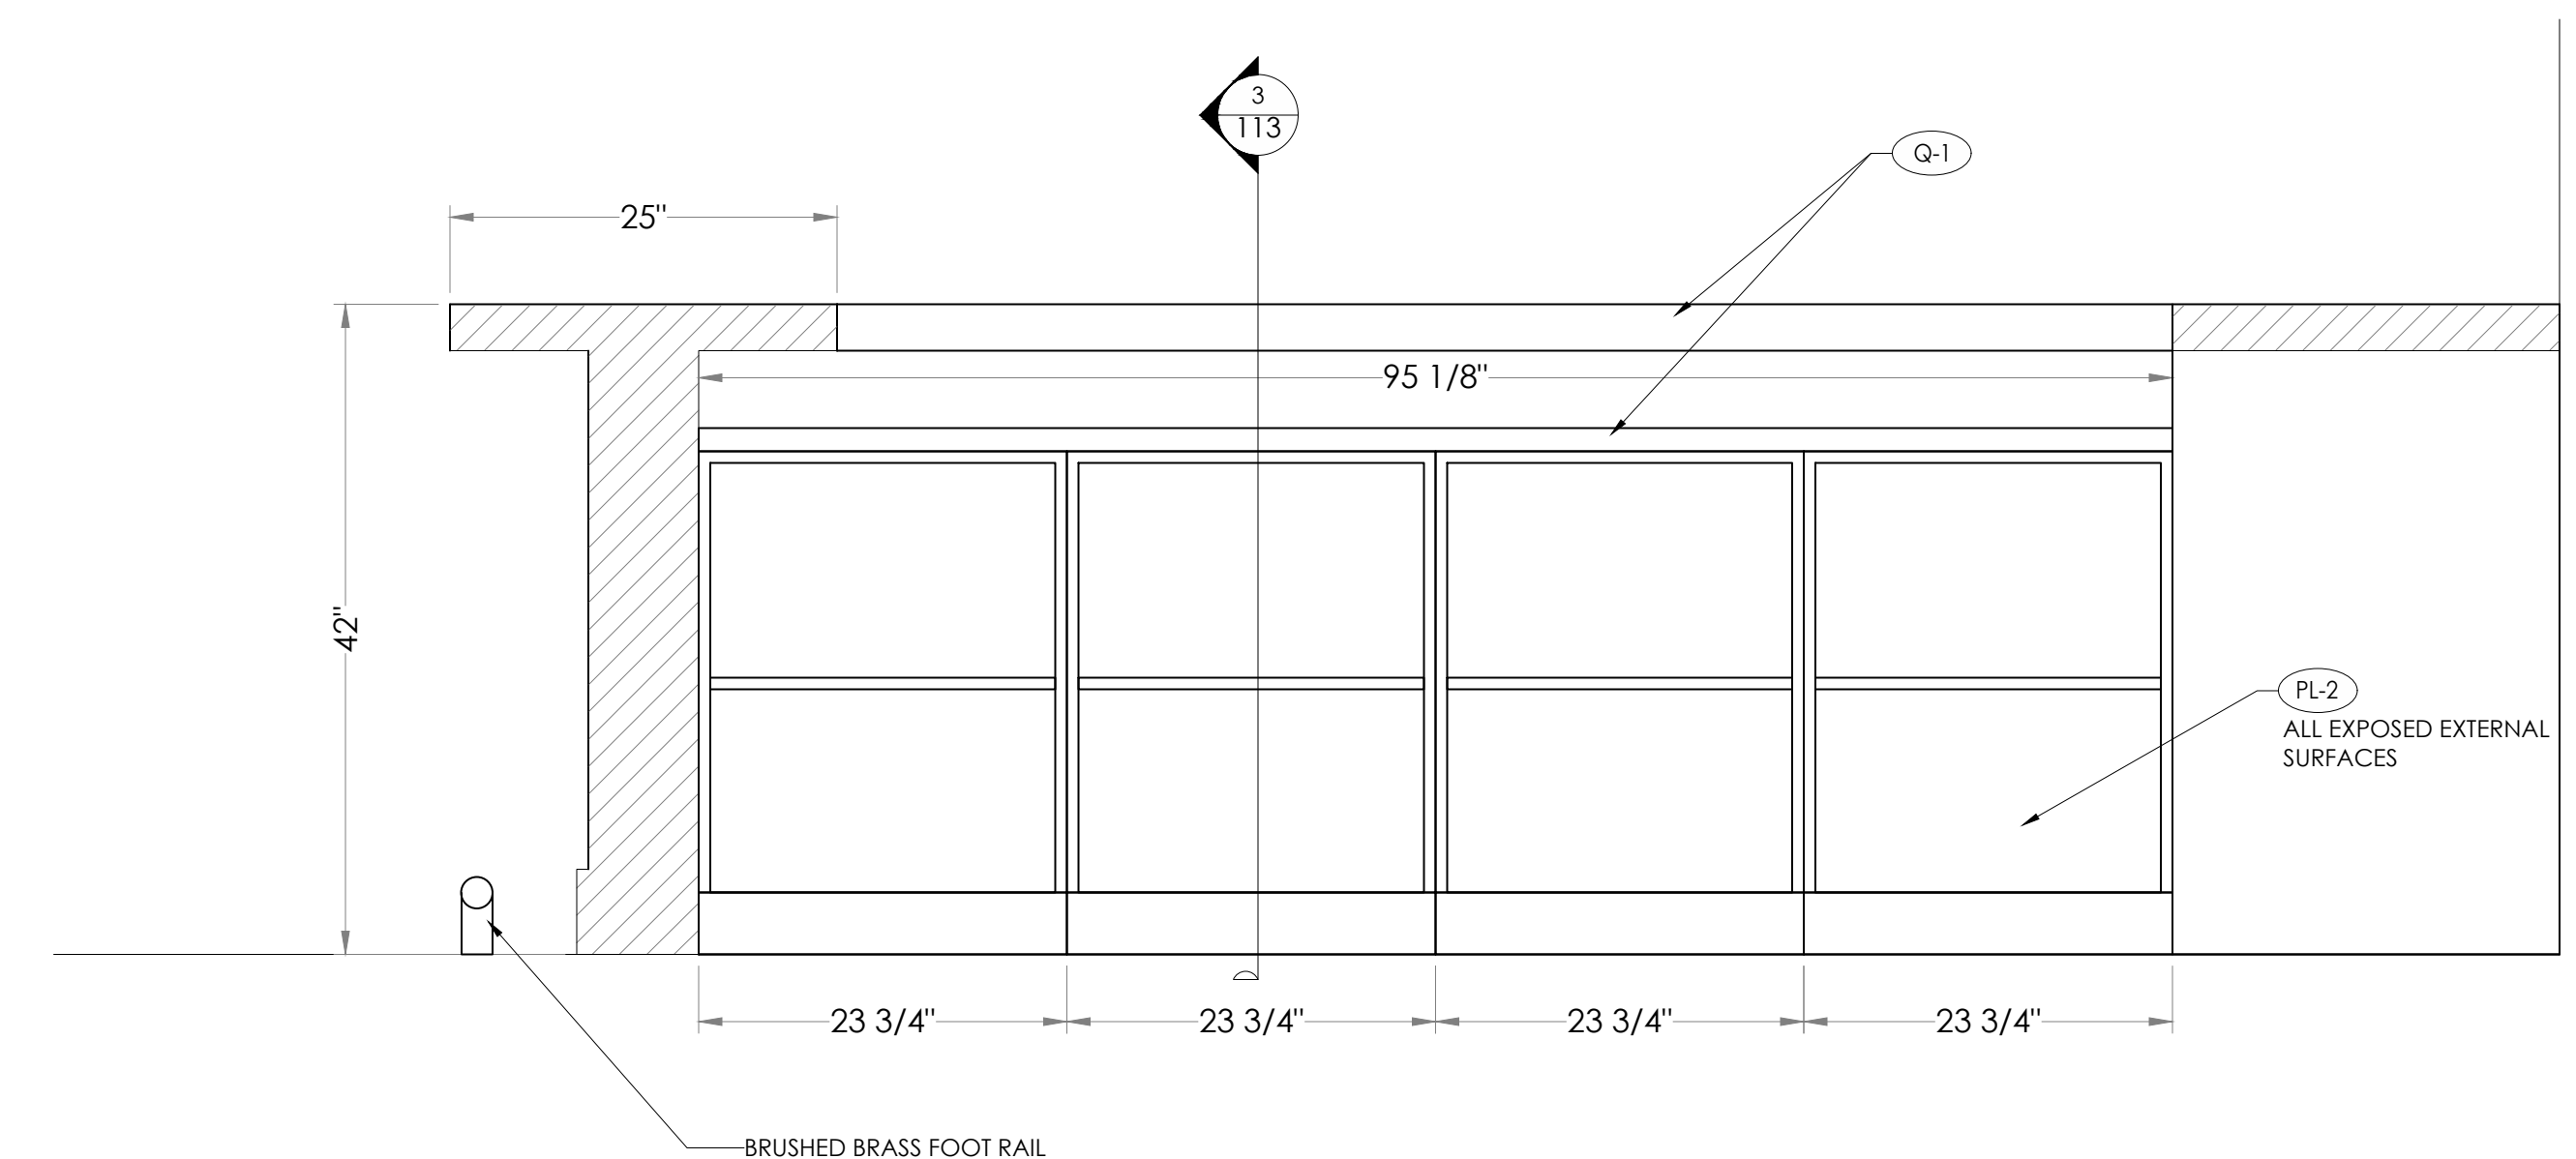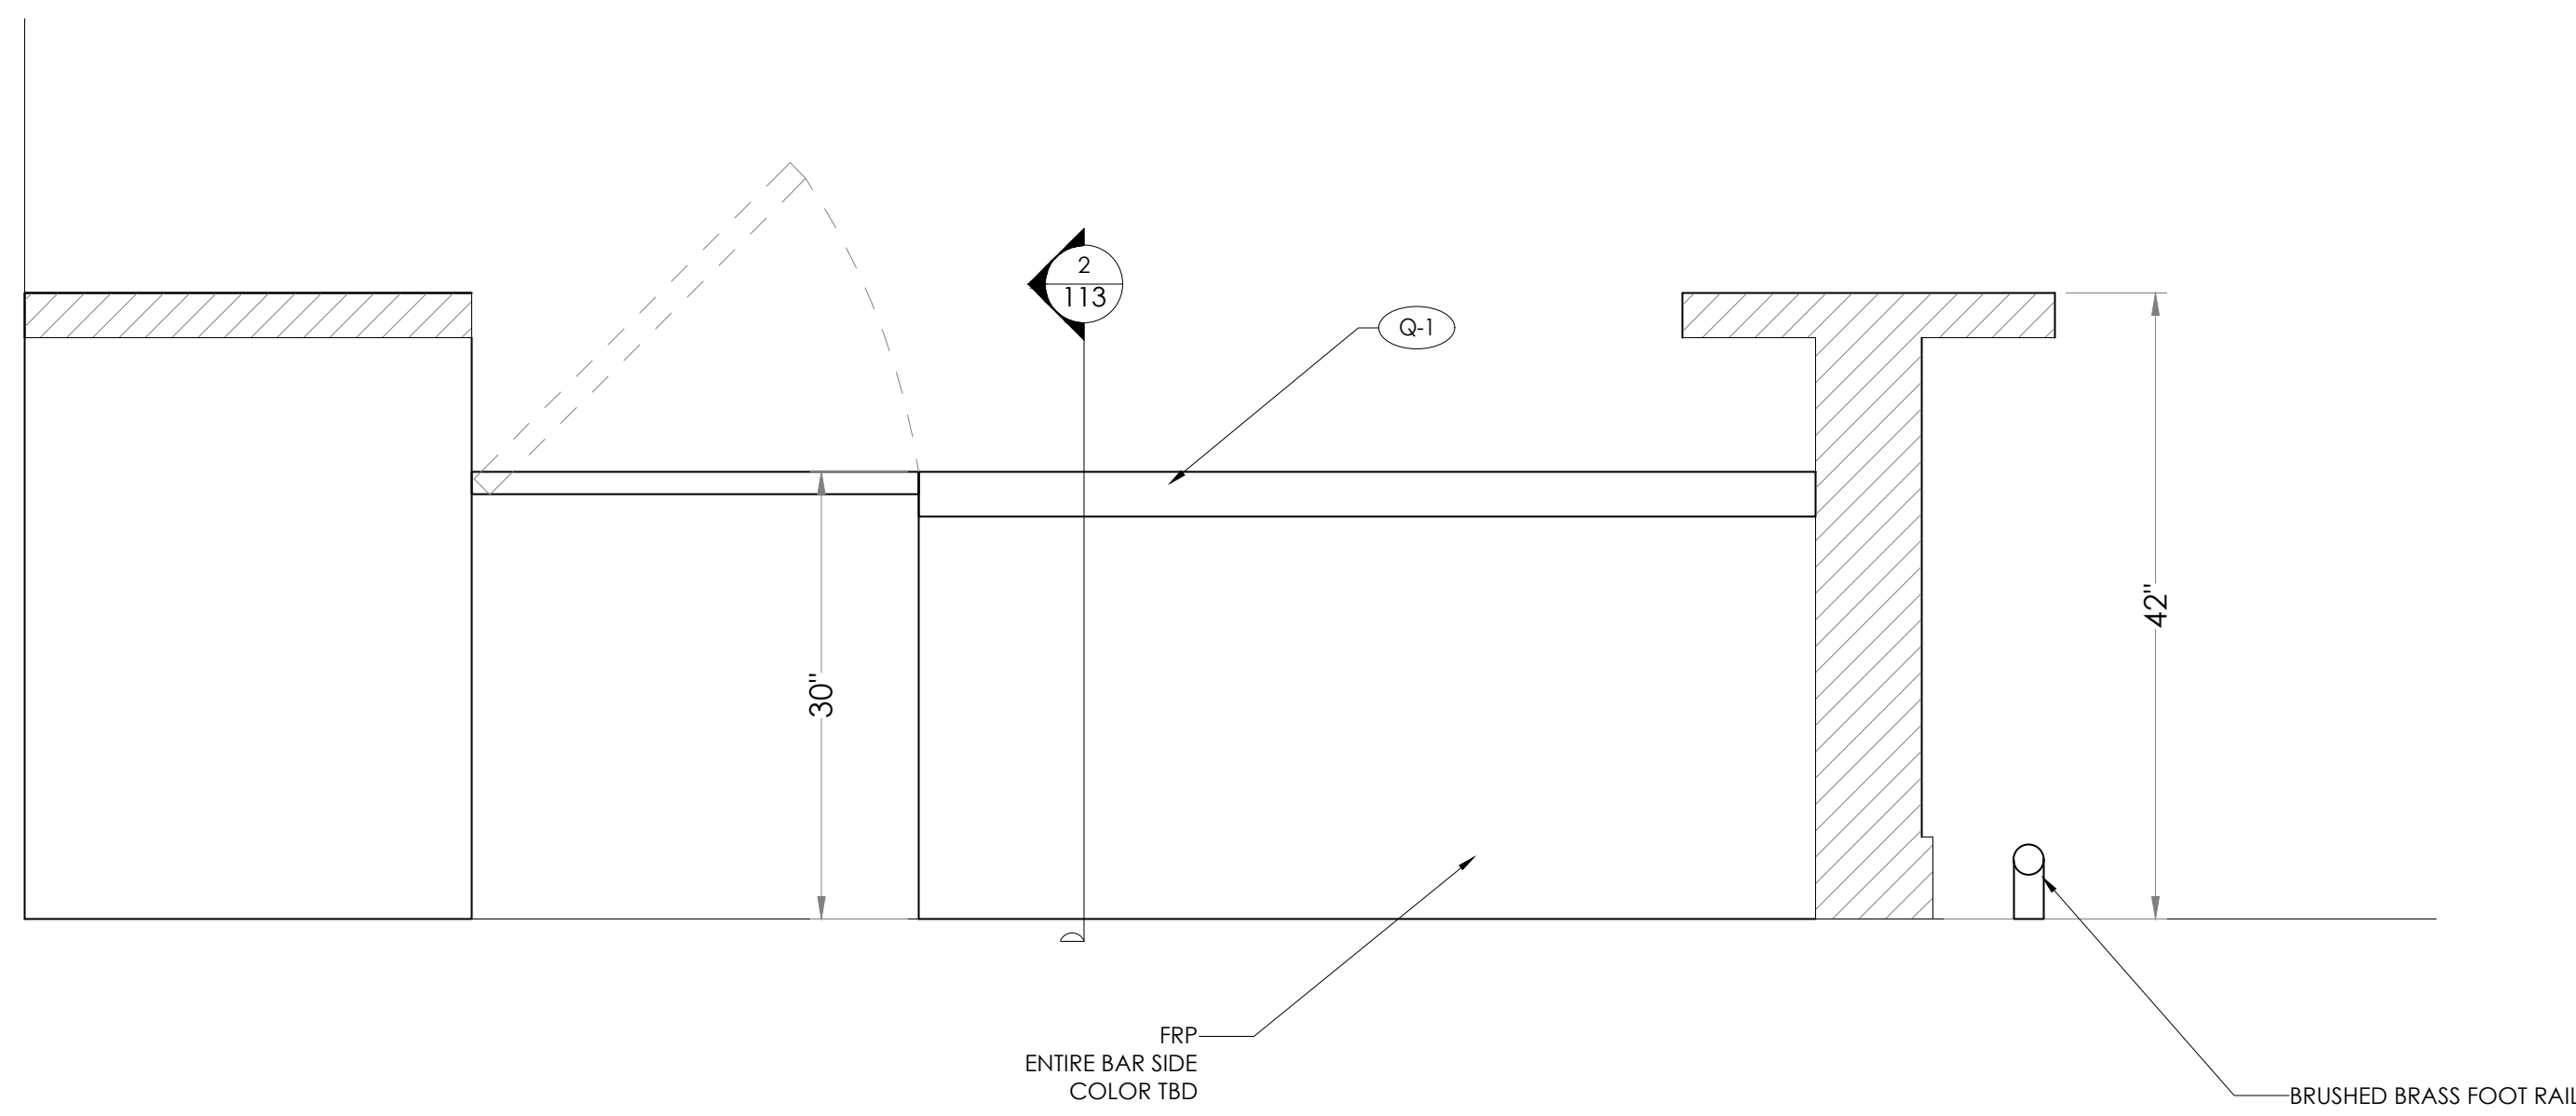

1 H BAR
108 ELEVATION
SCALE: 1"=1'-0" @ 24"x36"

2 H BAR
108 ELEVATION
SCALE: 1"=1'-0" @ 24"x36"

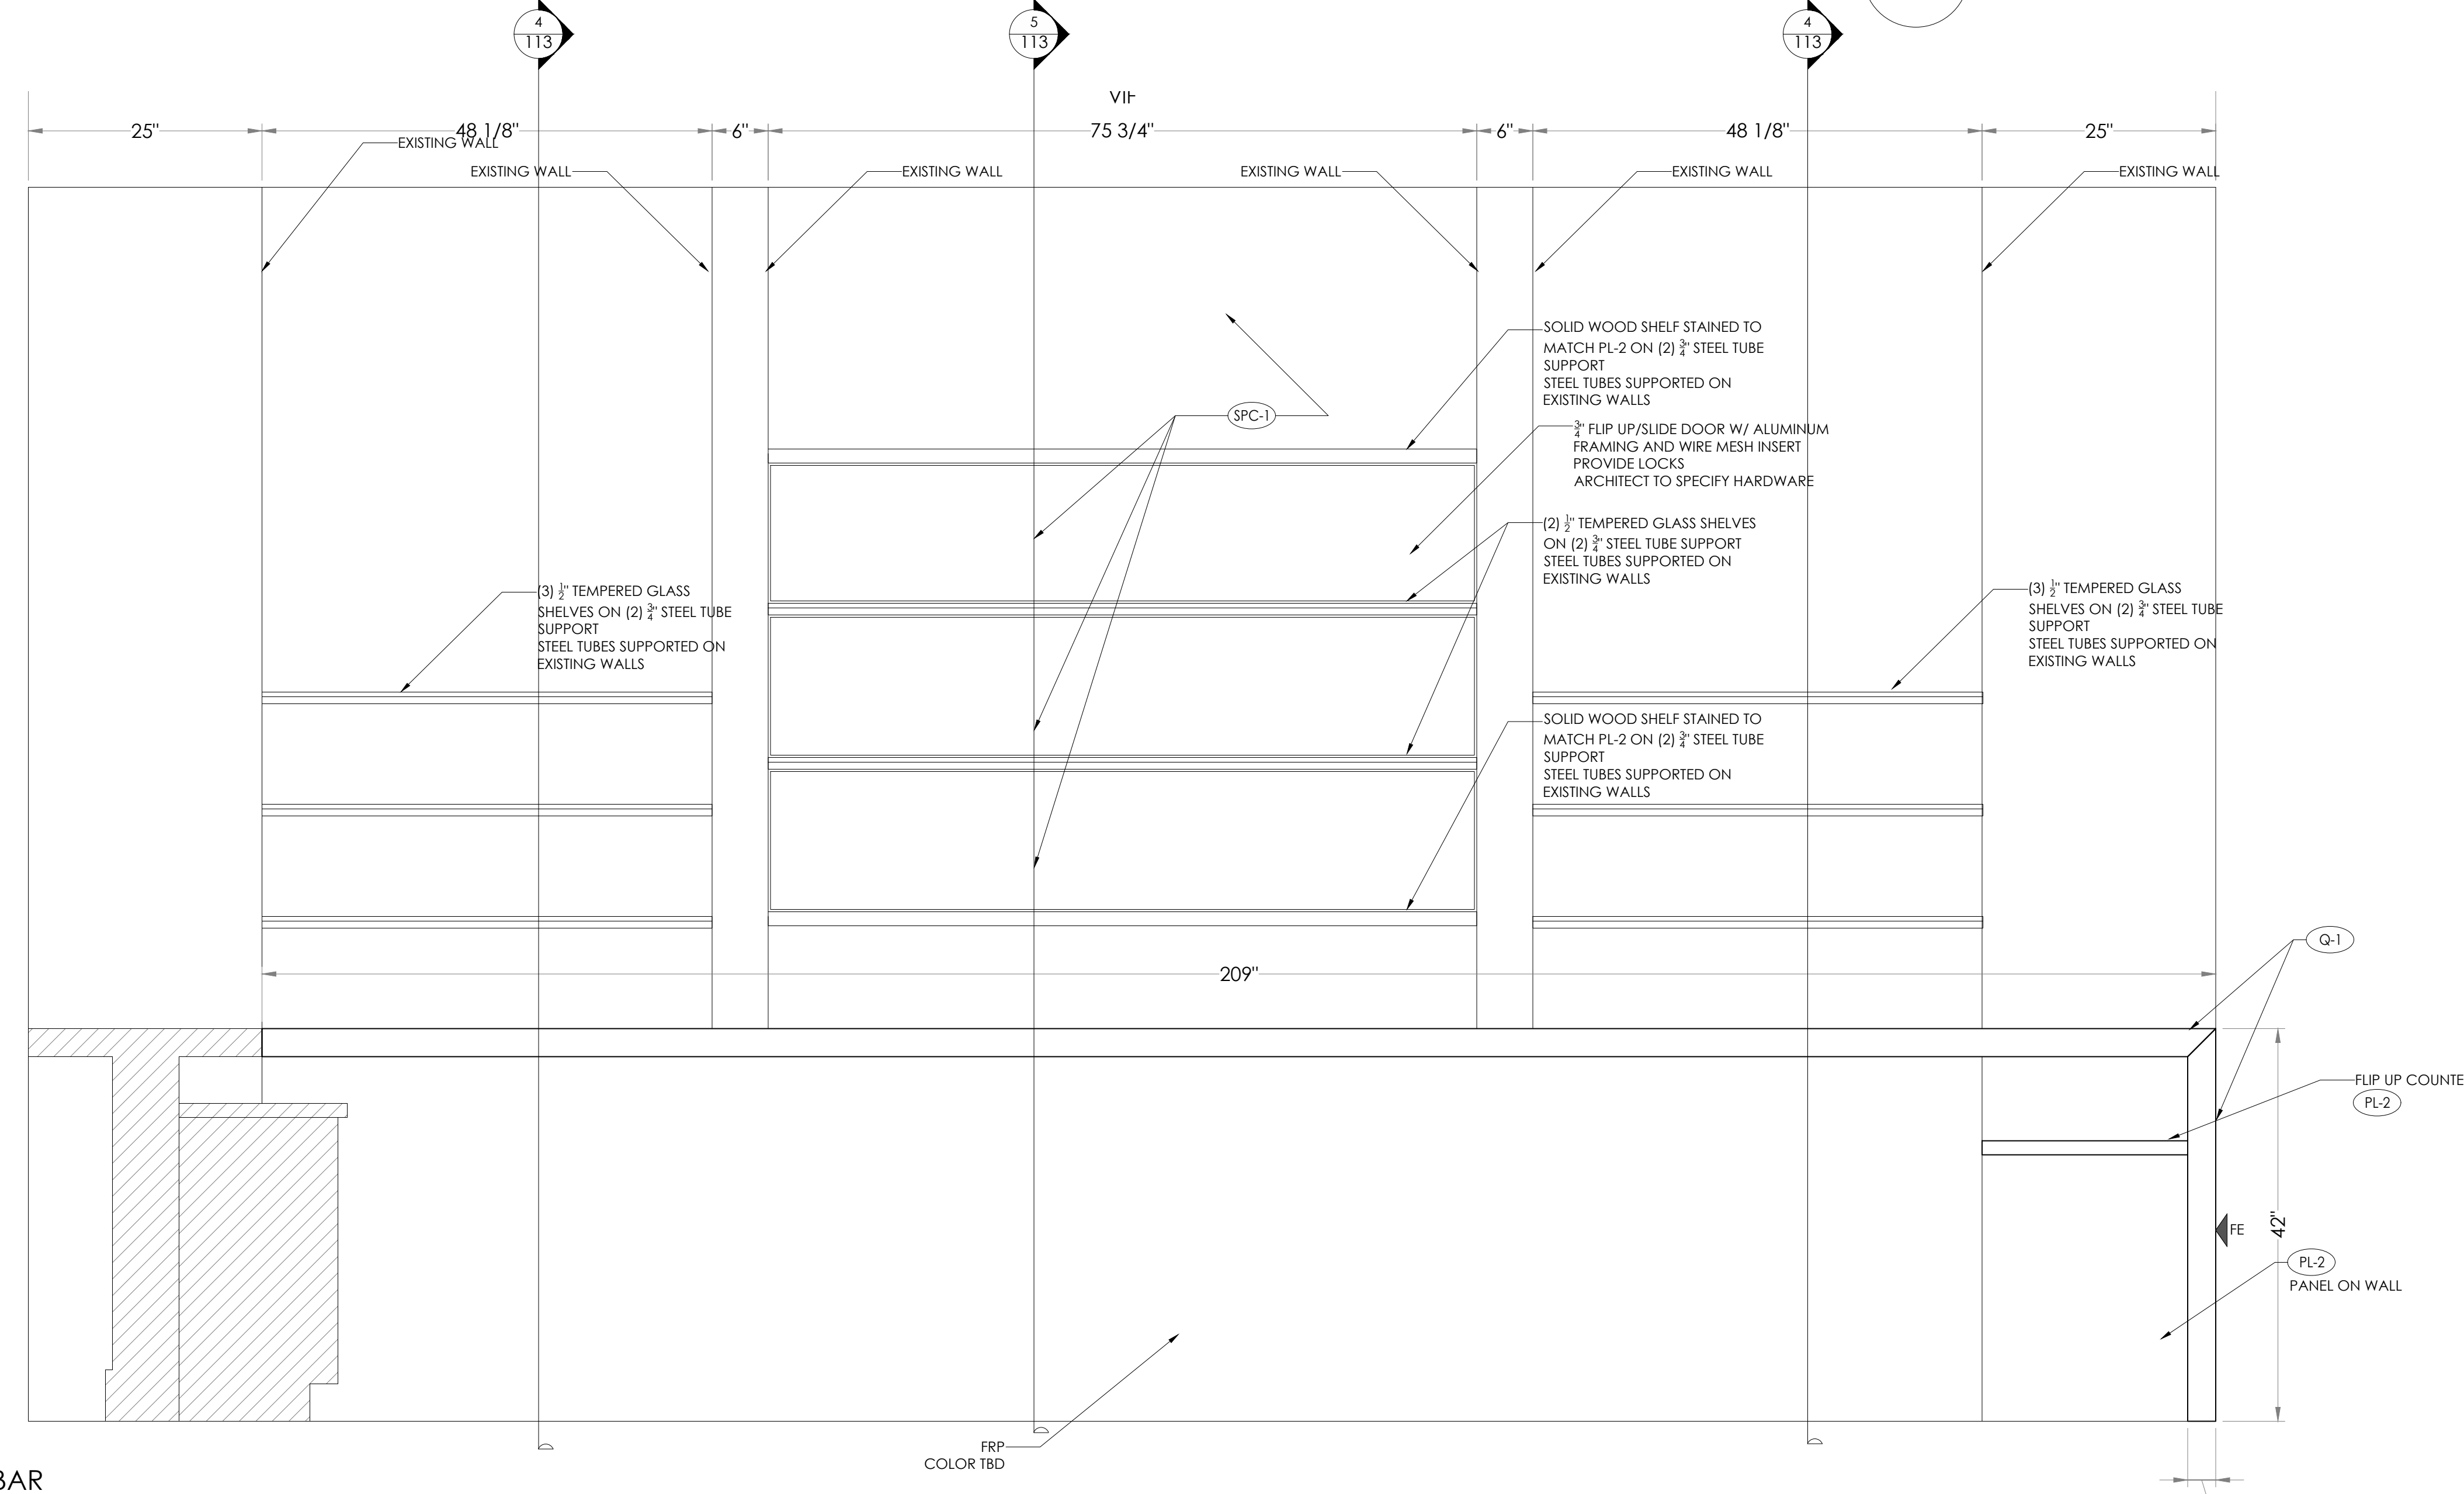

3 H BAR
108 ELEVATION
SCALE: 1"=1'-0" @ 24"x36"

MATERIAL NOTES:

MATERIAL SPECIFICATIONS:

HARDWARE:

SHOP NOTES:

JOB NAME:
Hyatt House - Rea Farms

DRAWING NAME:
MILLWORK SHOP DWG's

CONTRACTOR:
BMC Group

ARCHITECT:
ODa


REVISION	DATE

DRAWN BY:
GK

DATE DRAWN:


DATE SUBMITTED:

DRAWING NO.
108

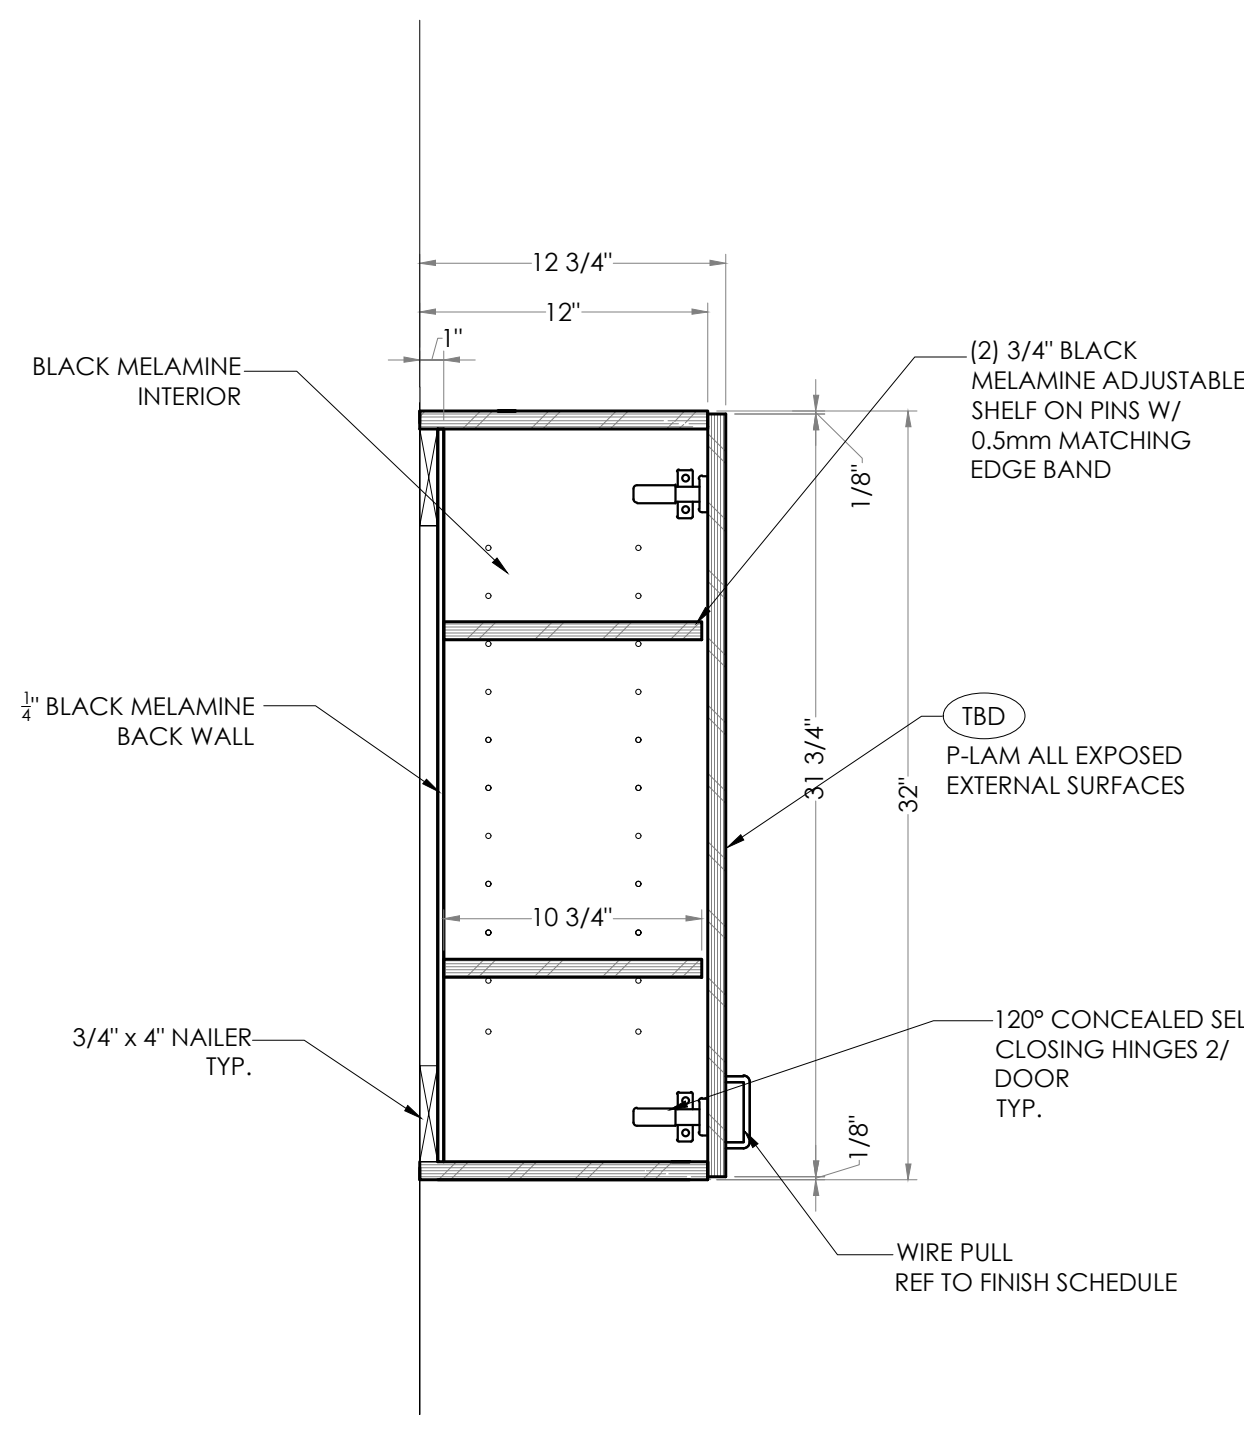


1 SECTION
110

SCALE: 1 1/2"=1'-0" @ 24"x36"

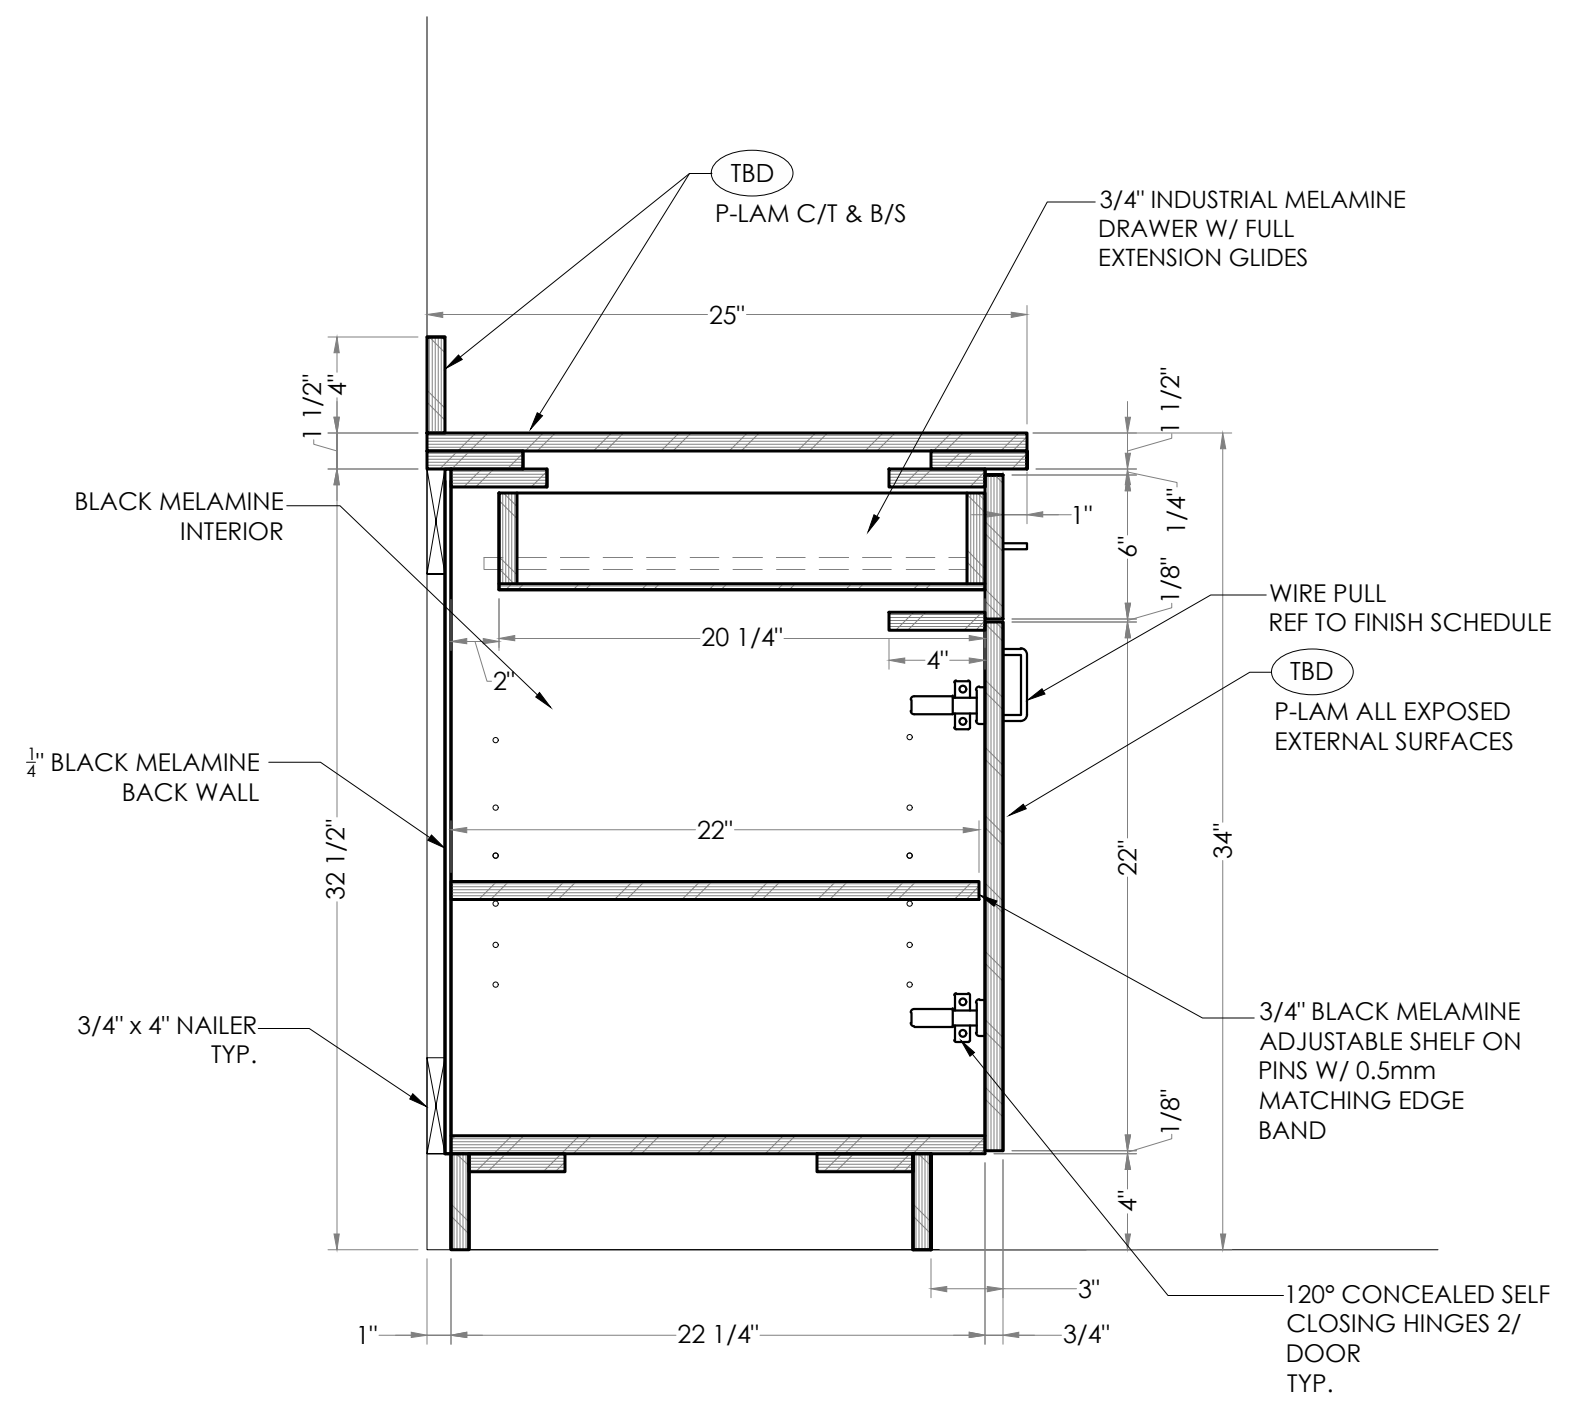


2 SECTION
110

SCALE: 1 1/2"=1'-0" @ 24"x36"

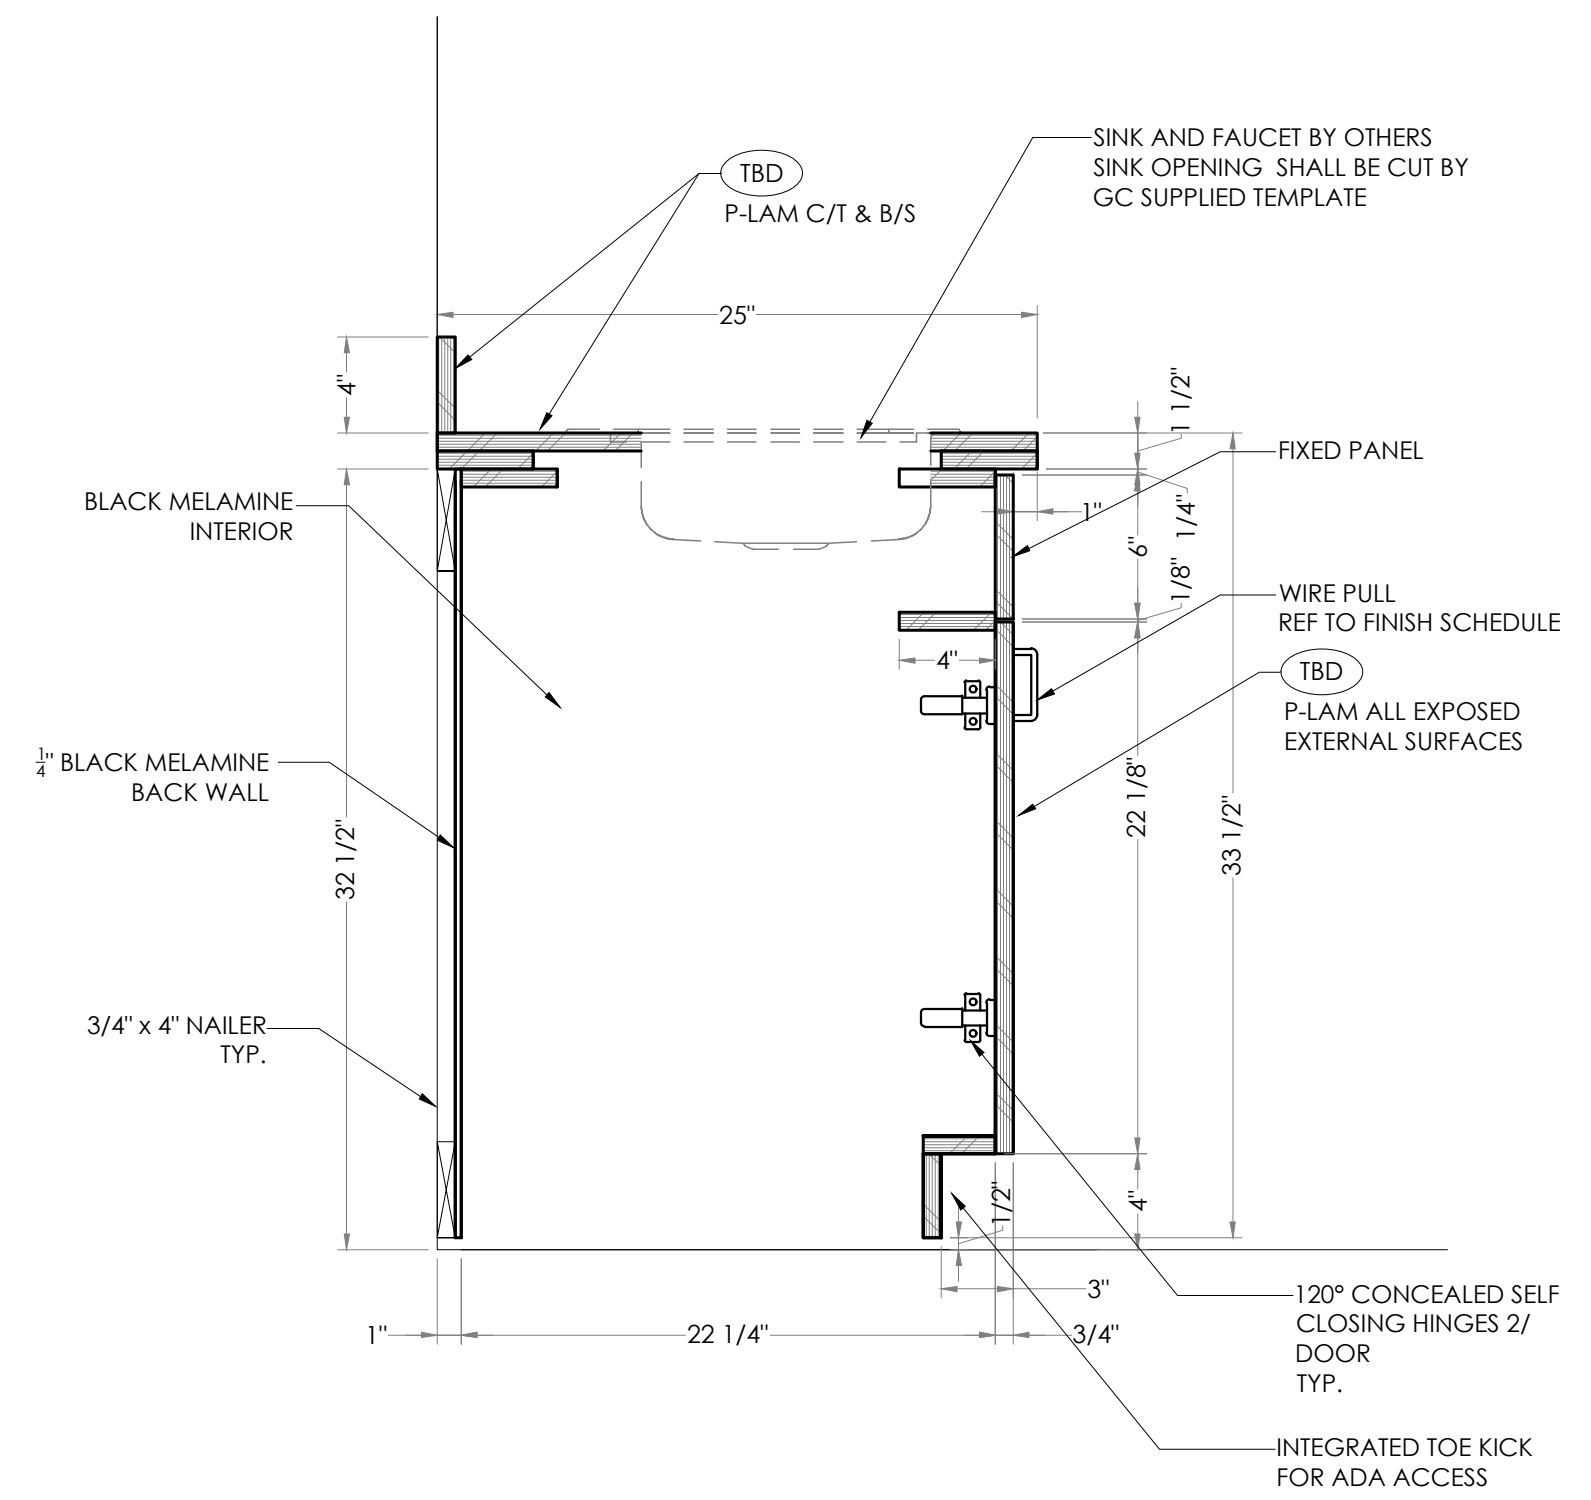


3 SECTION
110

SCALE: 1 1/2"=1'-0" @ 24"x36"

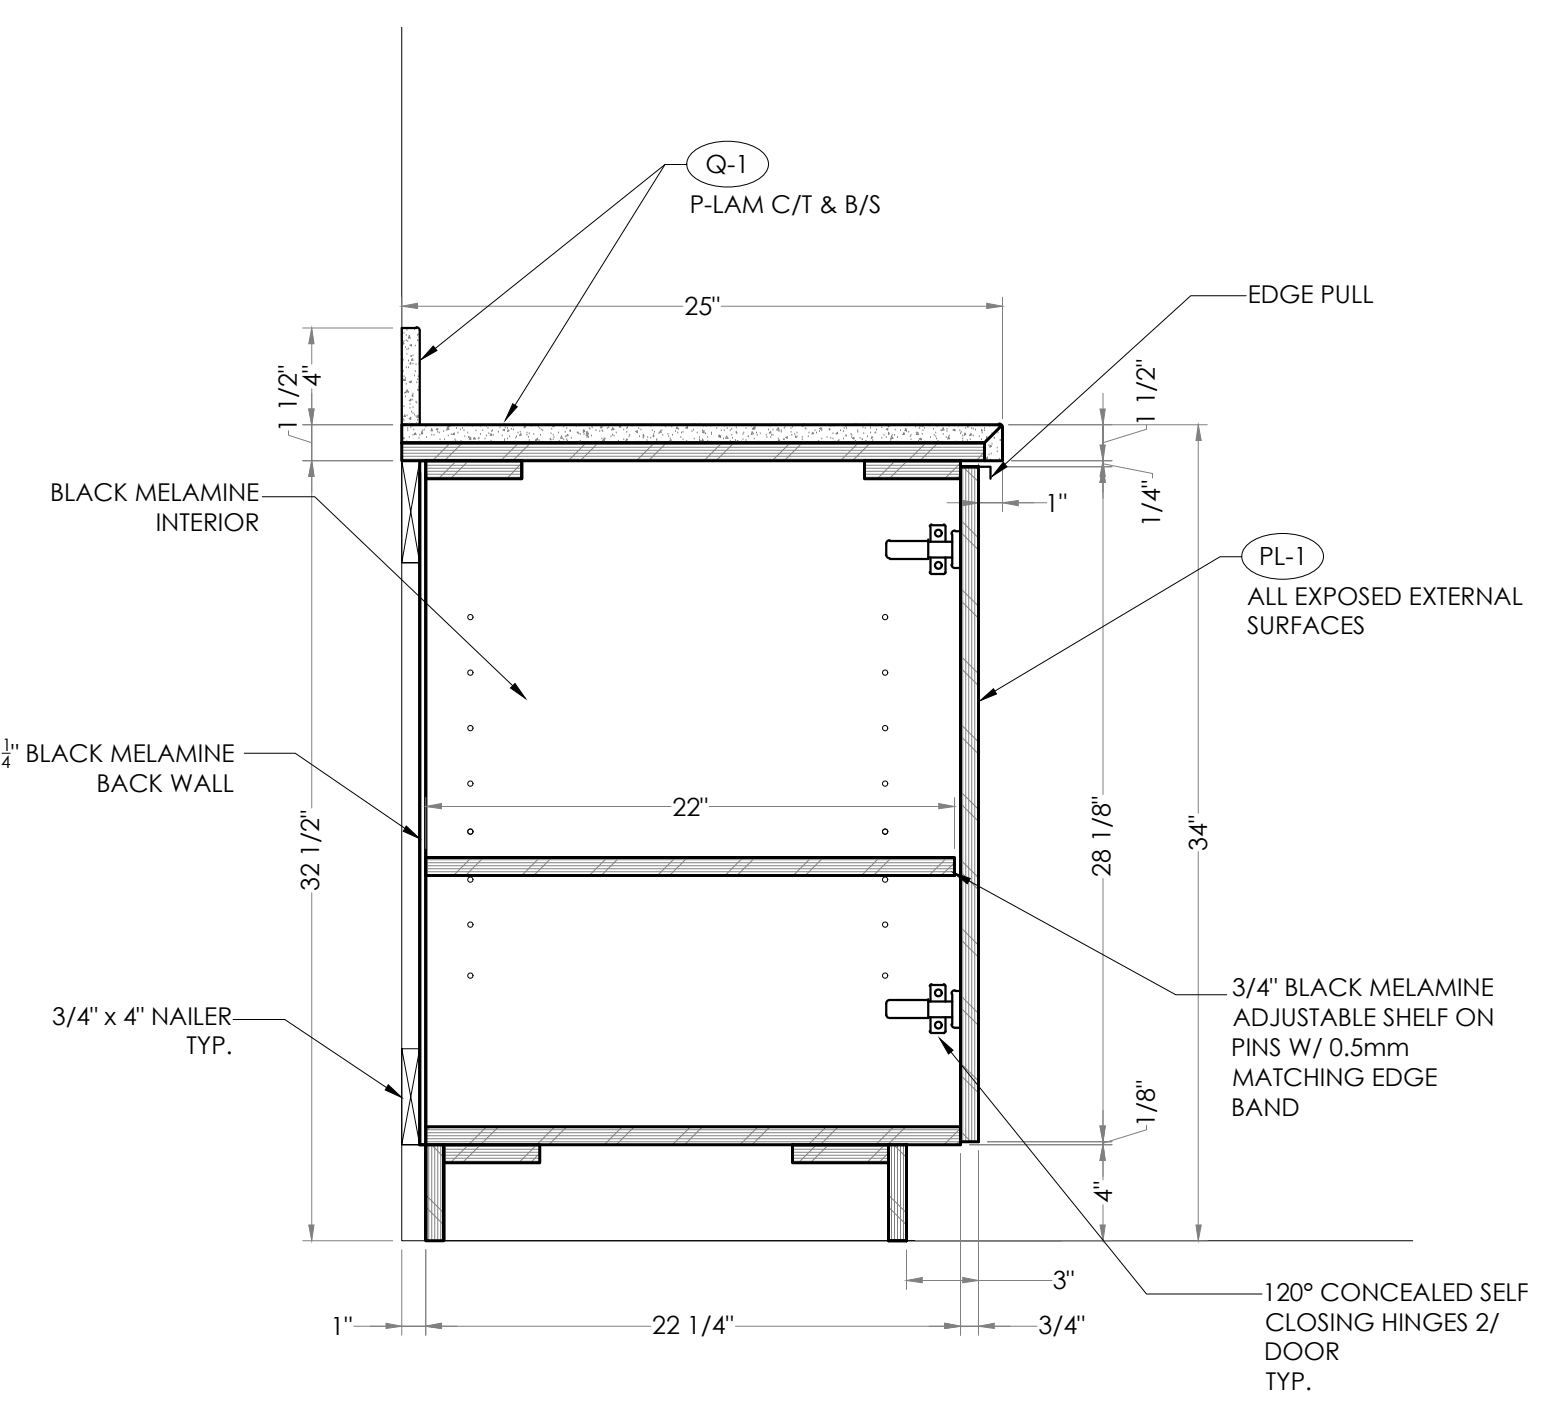

4 SECTION
110

SCALE: 1 1/2"=1'-0" @ 24"x36"

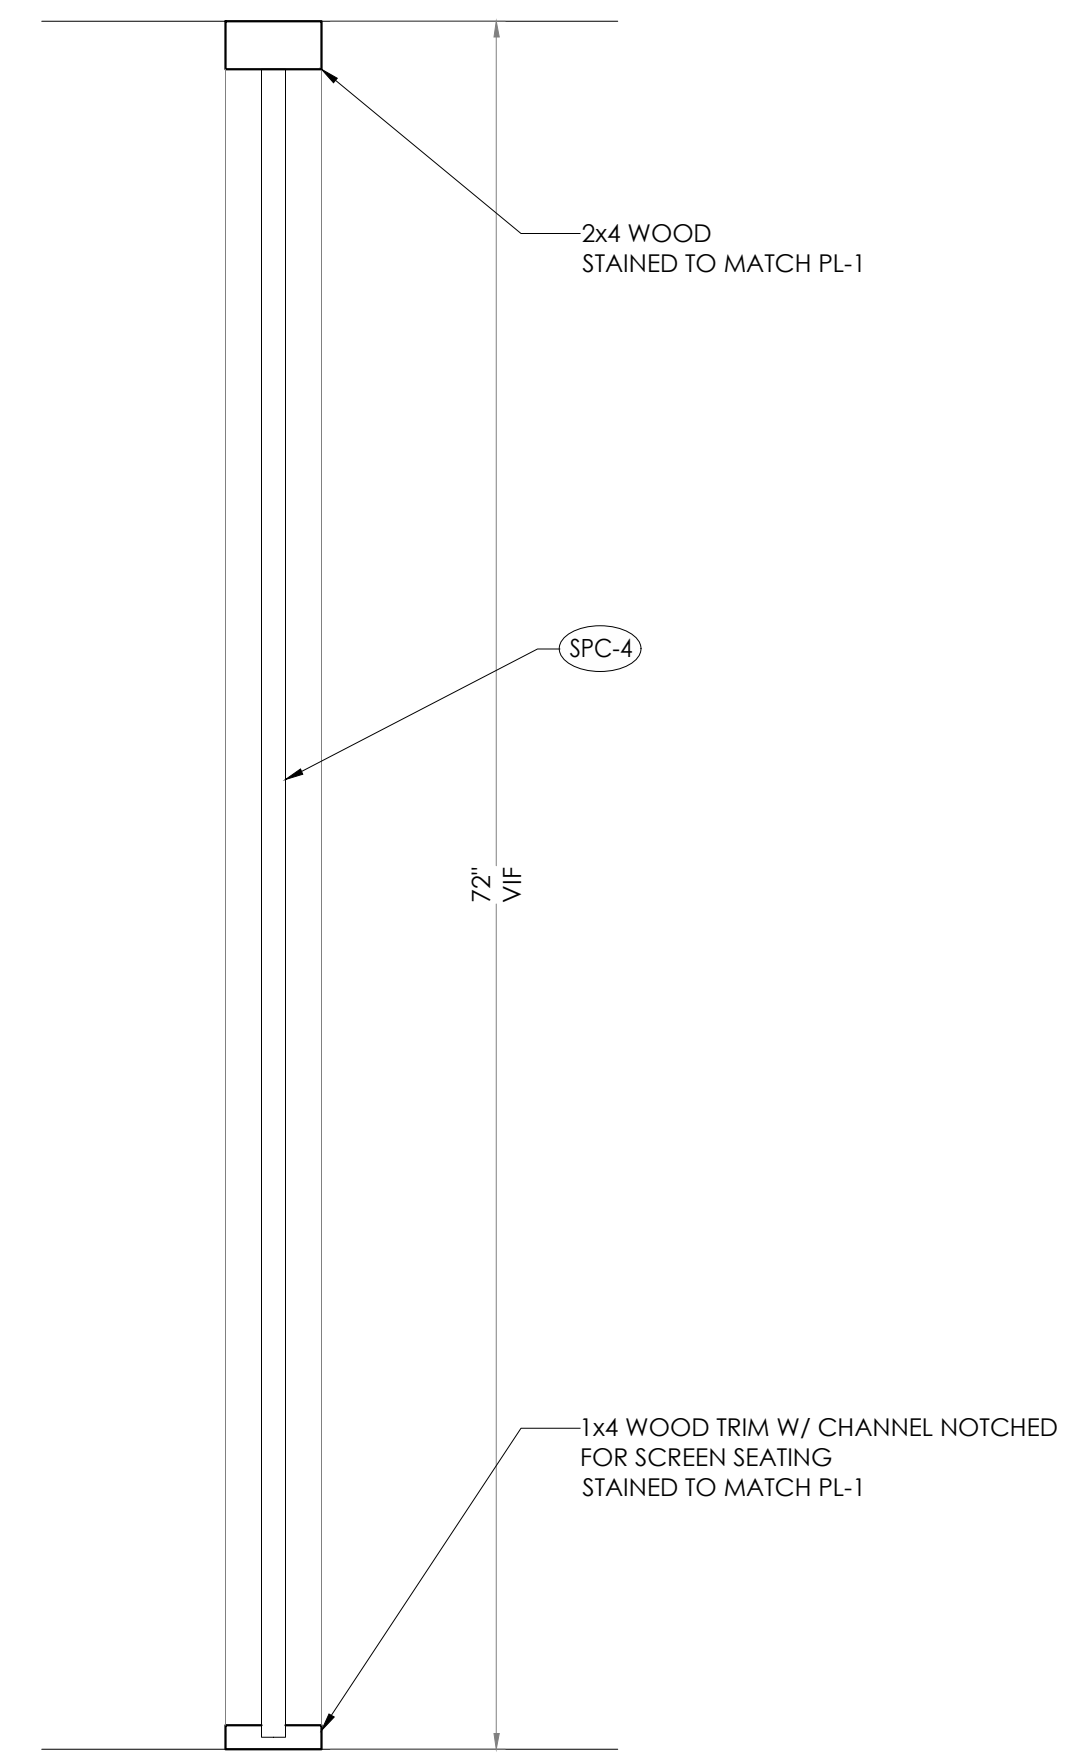

5 SECTION
110

SCALE: 1 1/2"=1'-0" @ 24"x36"

MATERIAL NOTES:
MATERIAL SPECIFICATIONS:

HARDWARE:

SHOP NOTES:

JOB NAME:
Hyatt House - Rea Farms

DRAWING NAME:
MILLWORK SHOP DWG's

CONTRACTOR:
BMC Group

ARCHITECT:
ODa


REVISION	DATE

DRAWN BY:
GK


DATE DRAWN:

DATE SUBMITTED:


DRAWING NO.
110

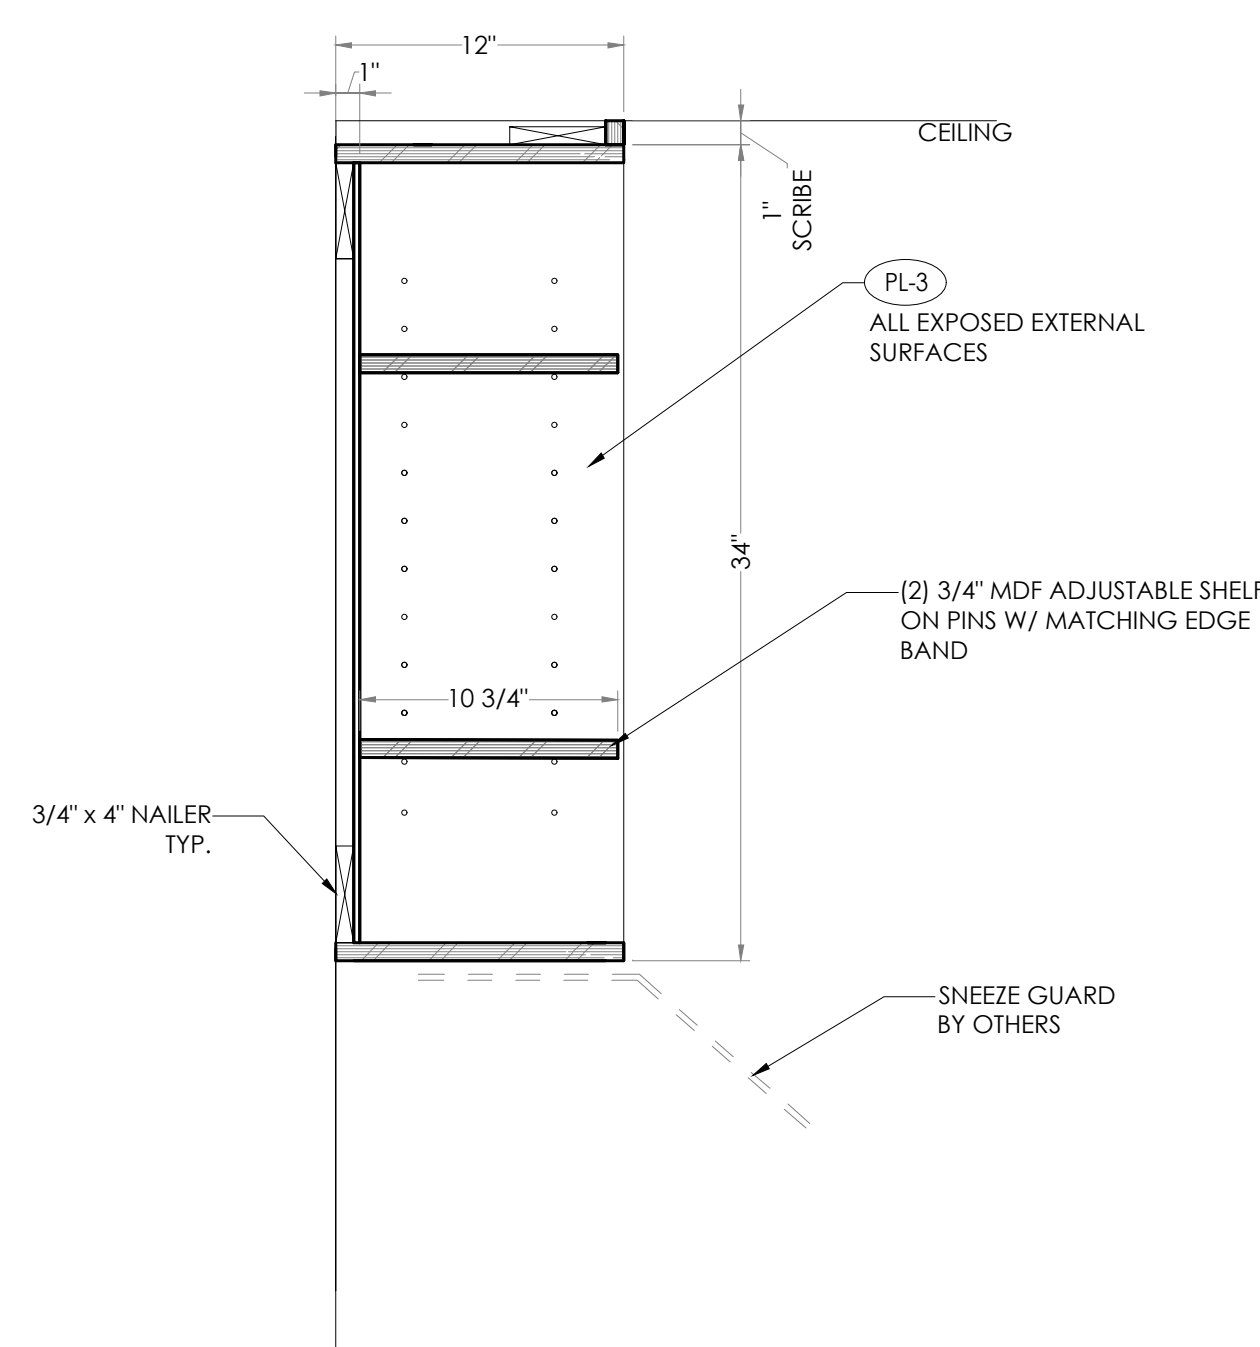


1 SECTION
112 SCALE: 1-1/2"=1'-0" @ 24"x36"

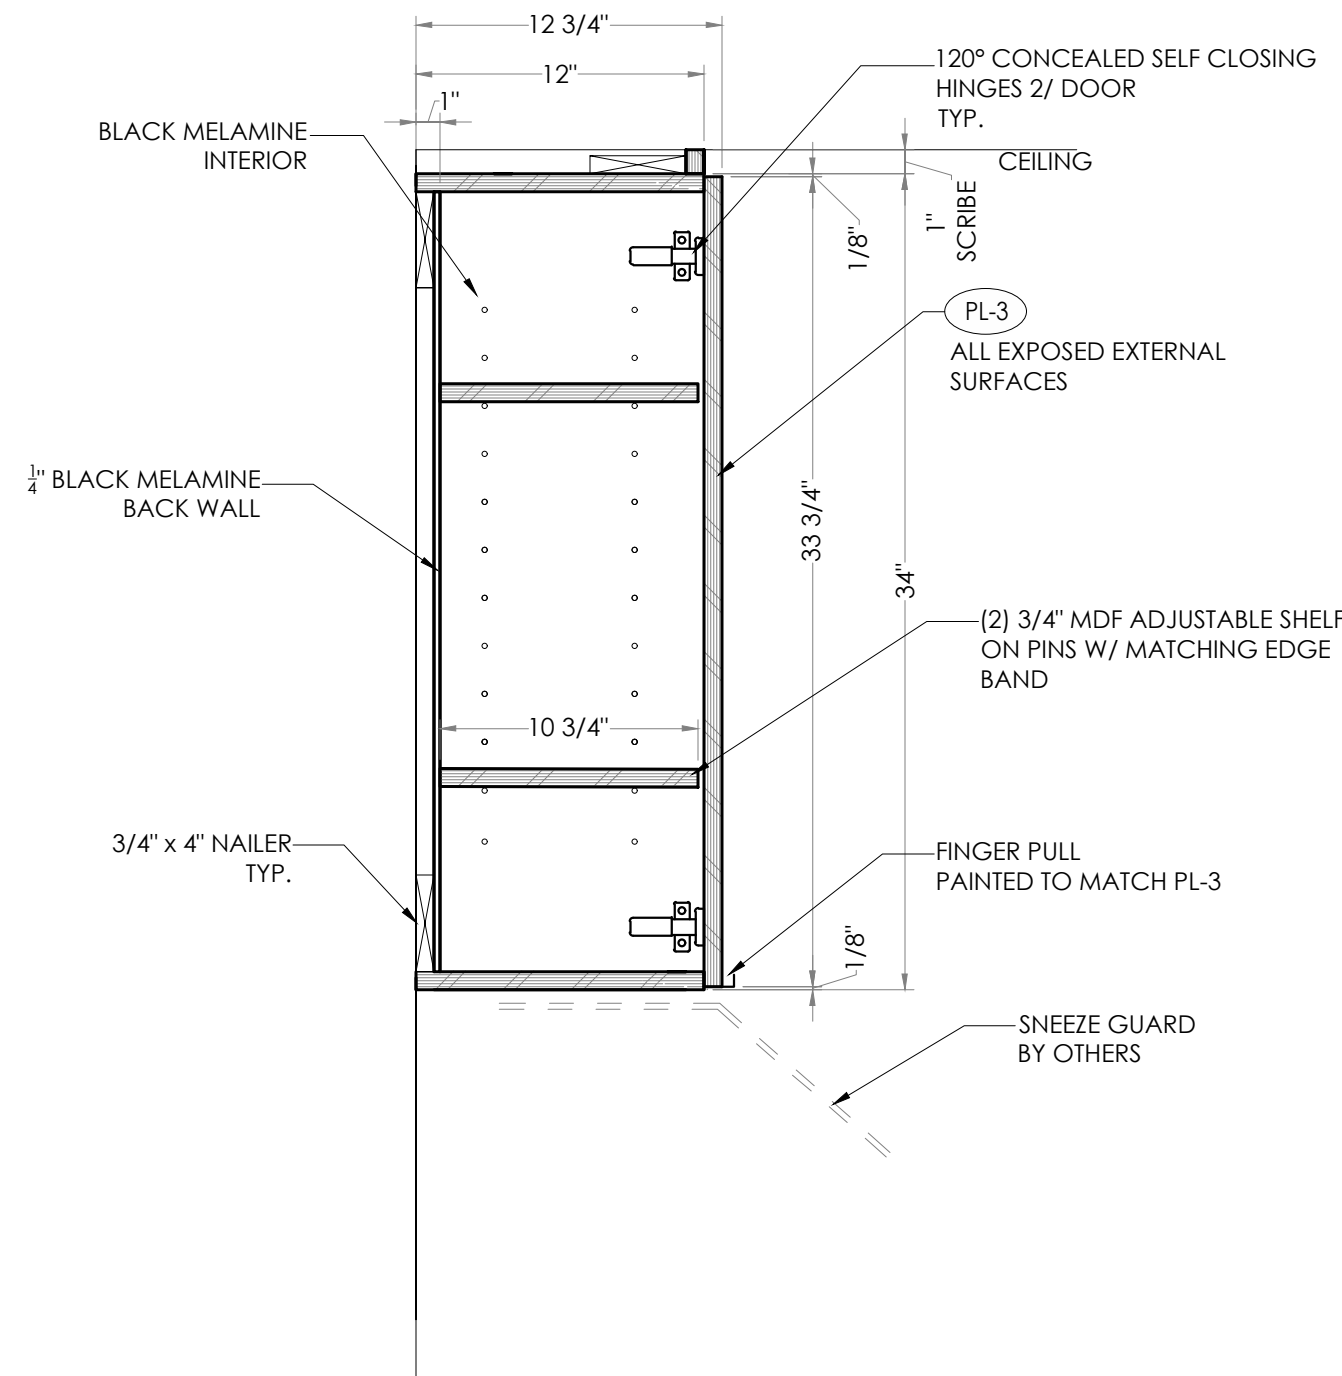


2 SECTION
112 SCALE: 1-1/2"=1'-0" @ 24"x36"

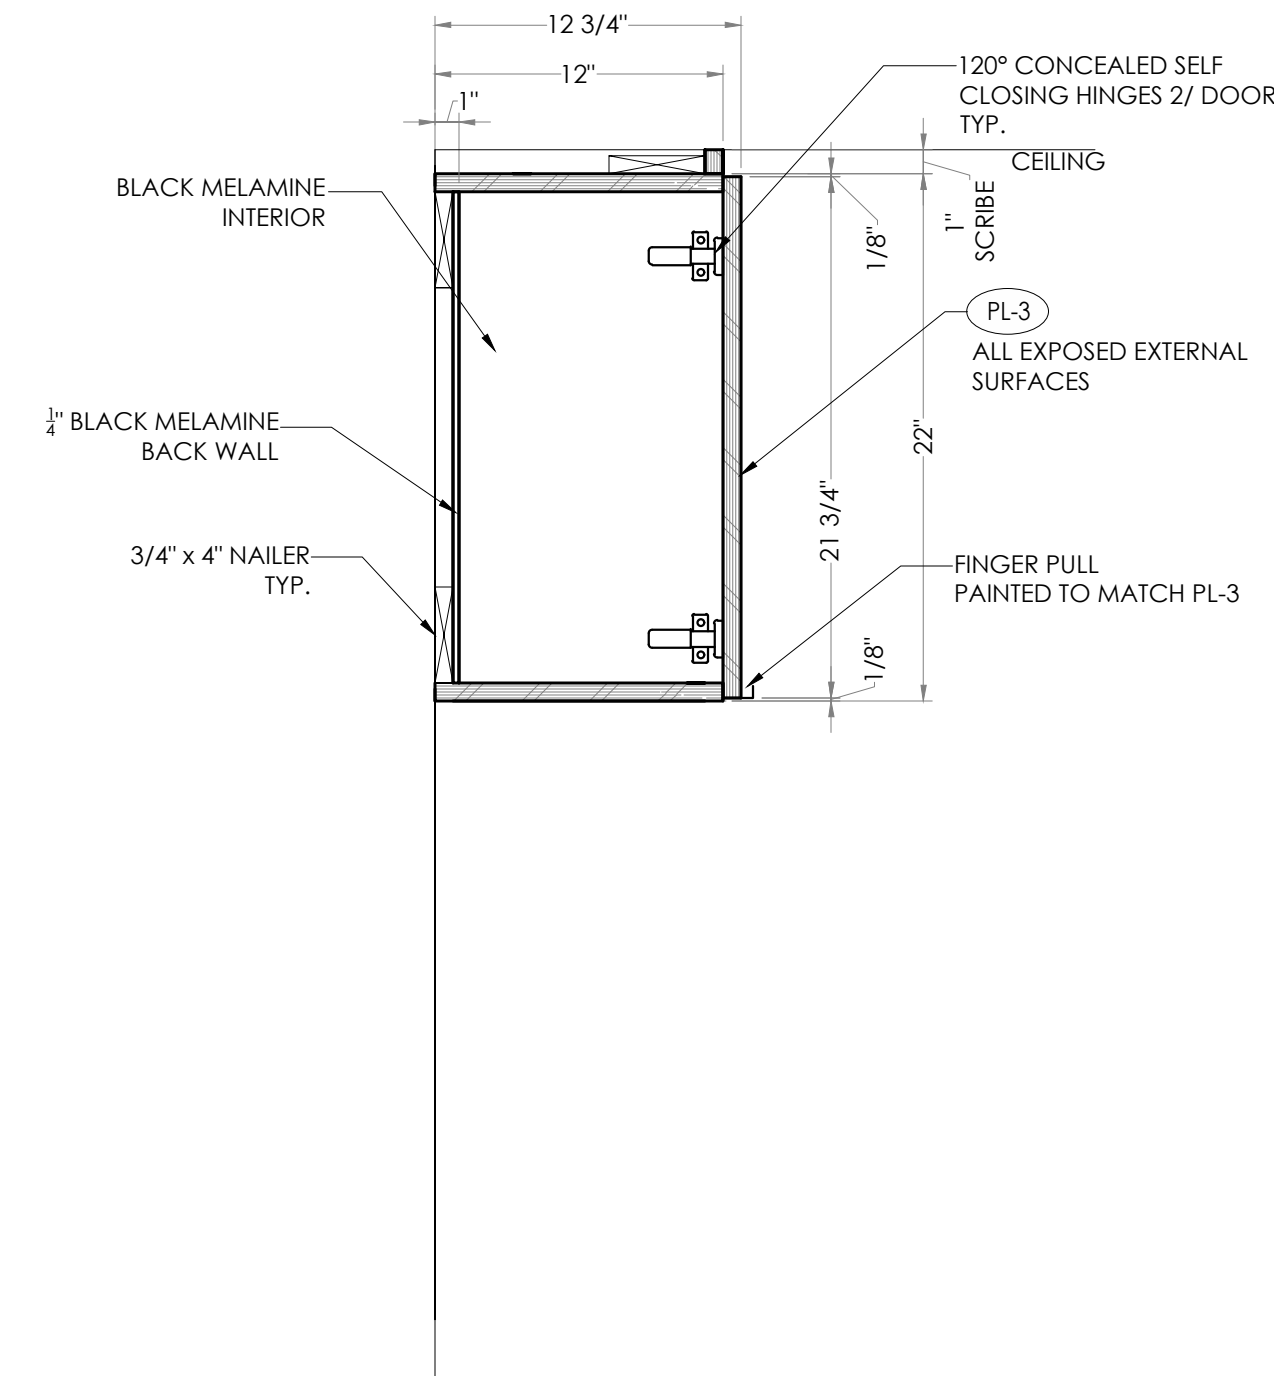


3 SECTION
112 SCALE: 1-1/2"=1'-0" @ 24"x36"

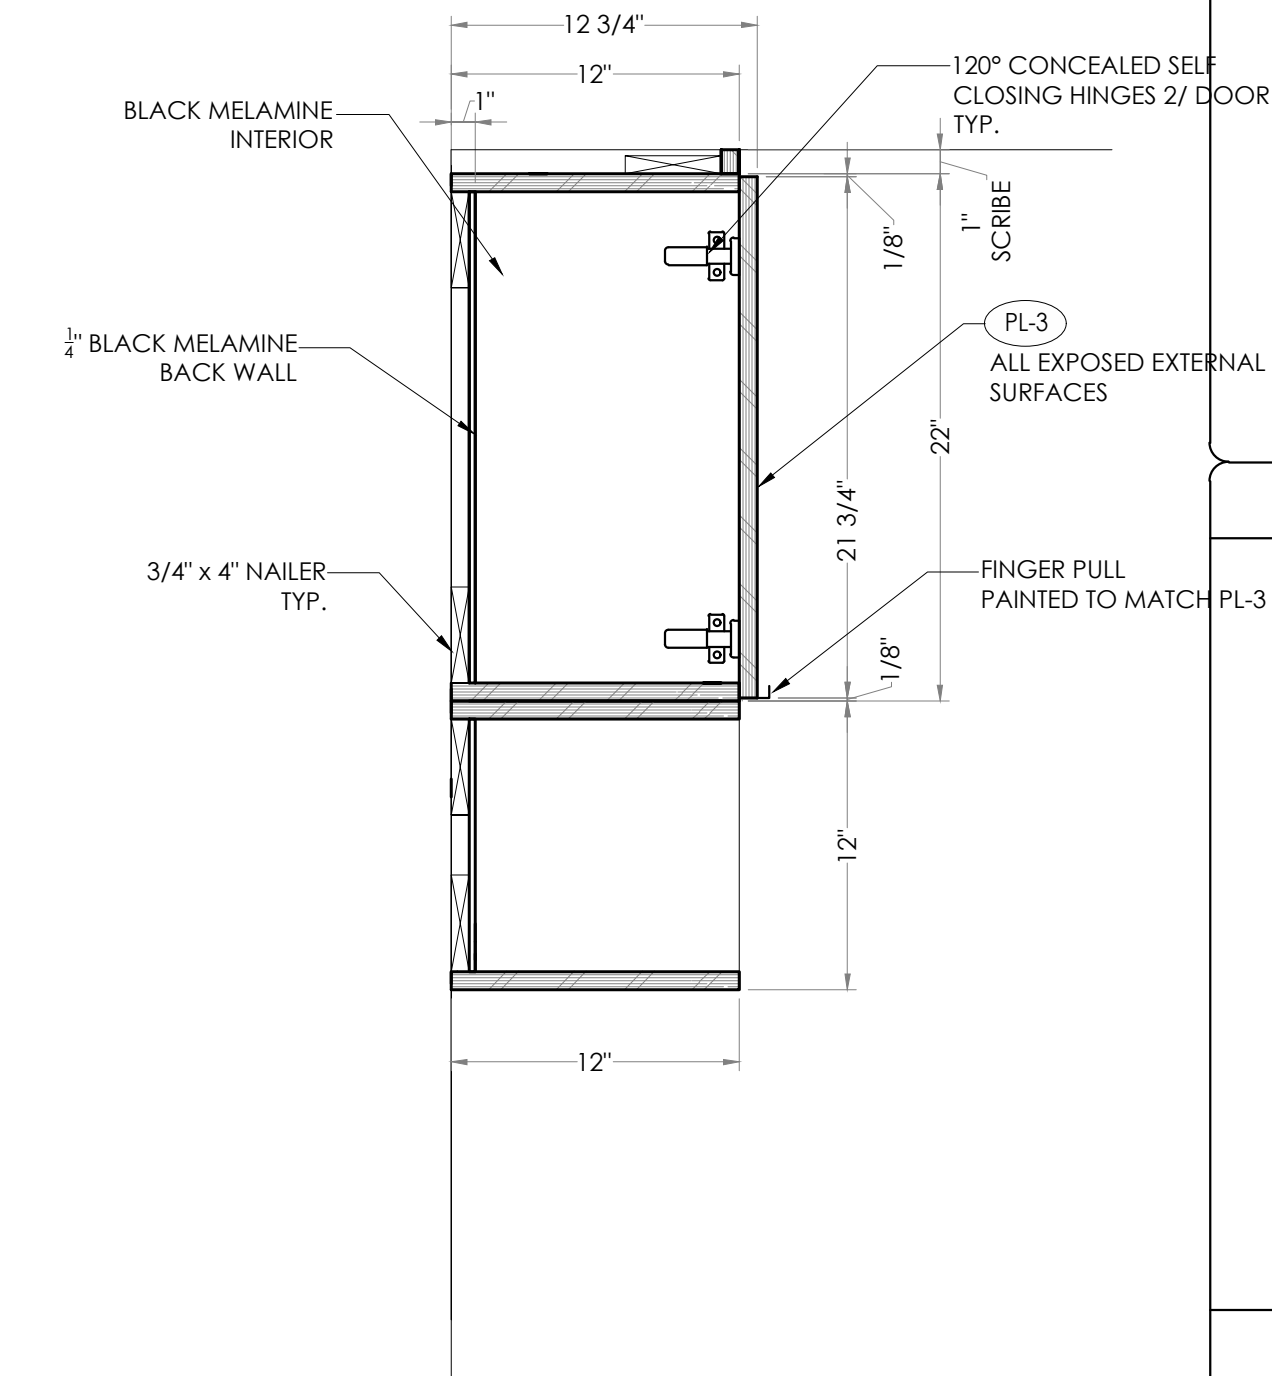

4 SECTION
112 SCALE: 1-1/2"=1'-0" @ 24"x36"

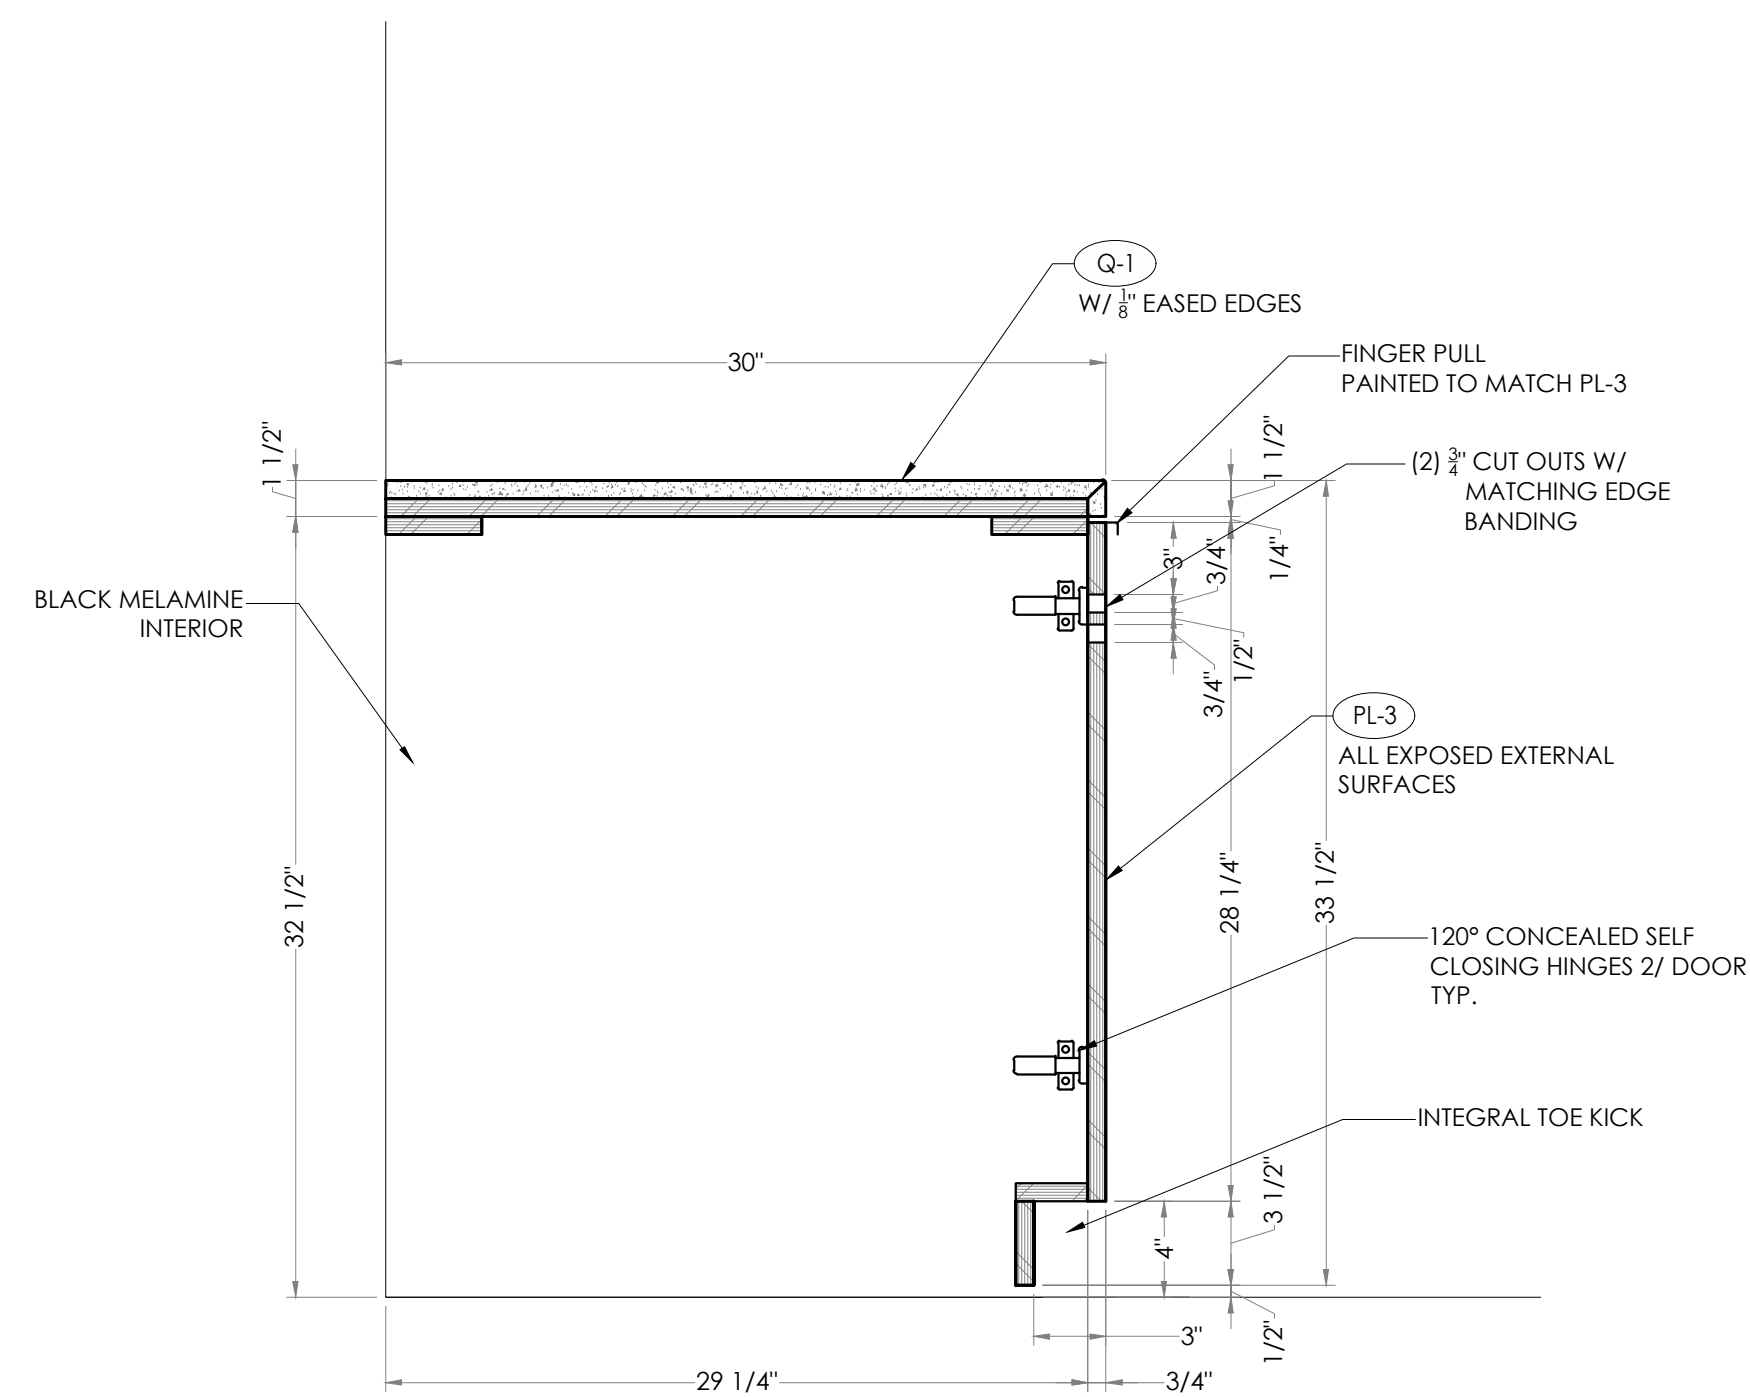

5 SECTION
112 SCALE: 1-1/2"=1'-0" @ 24"x36"

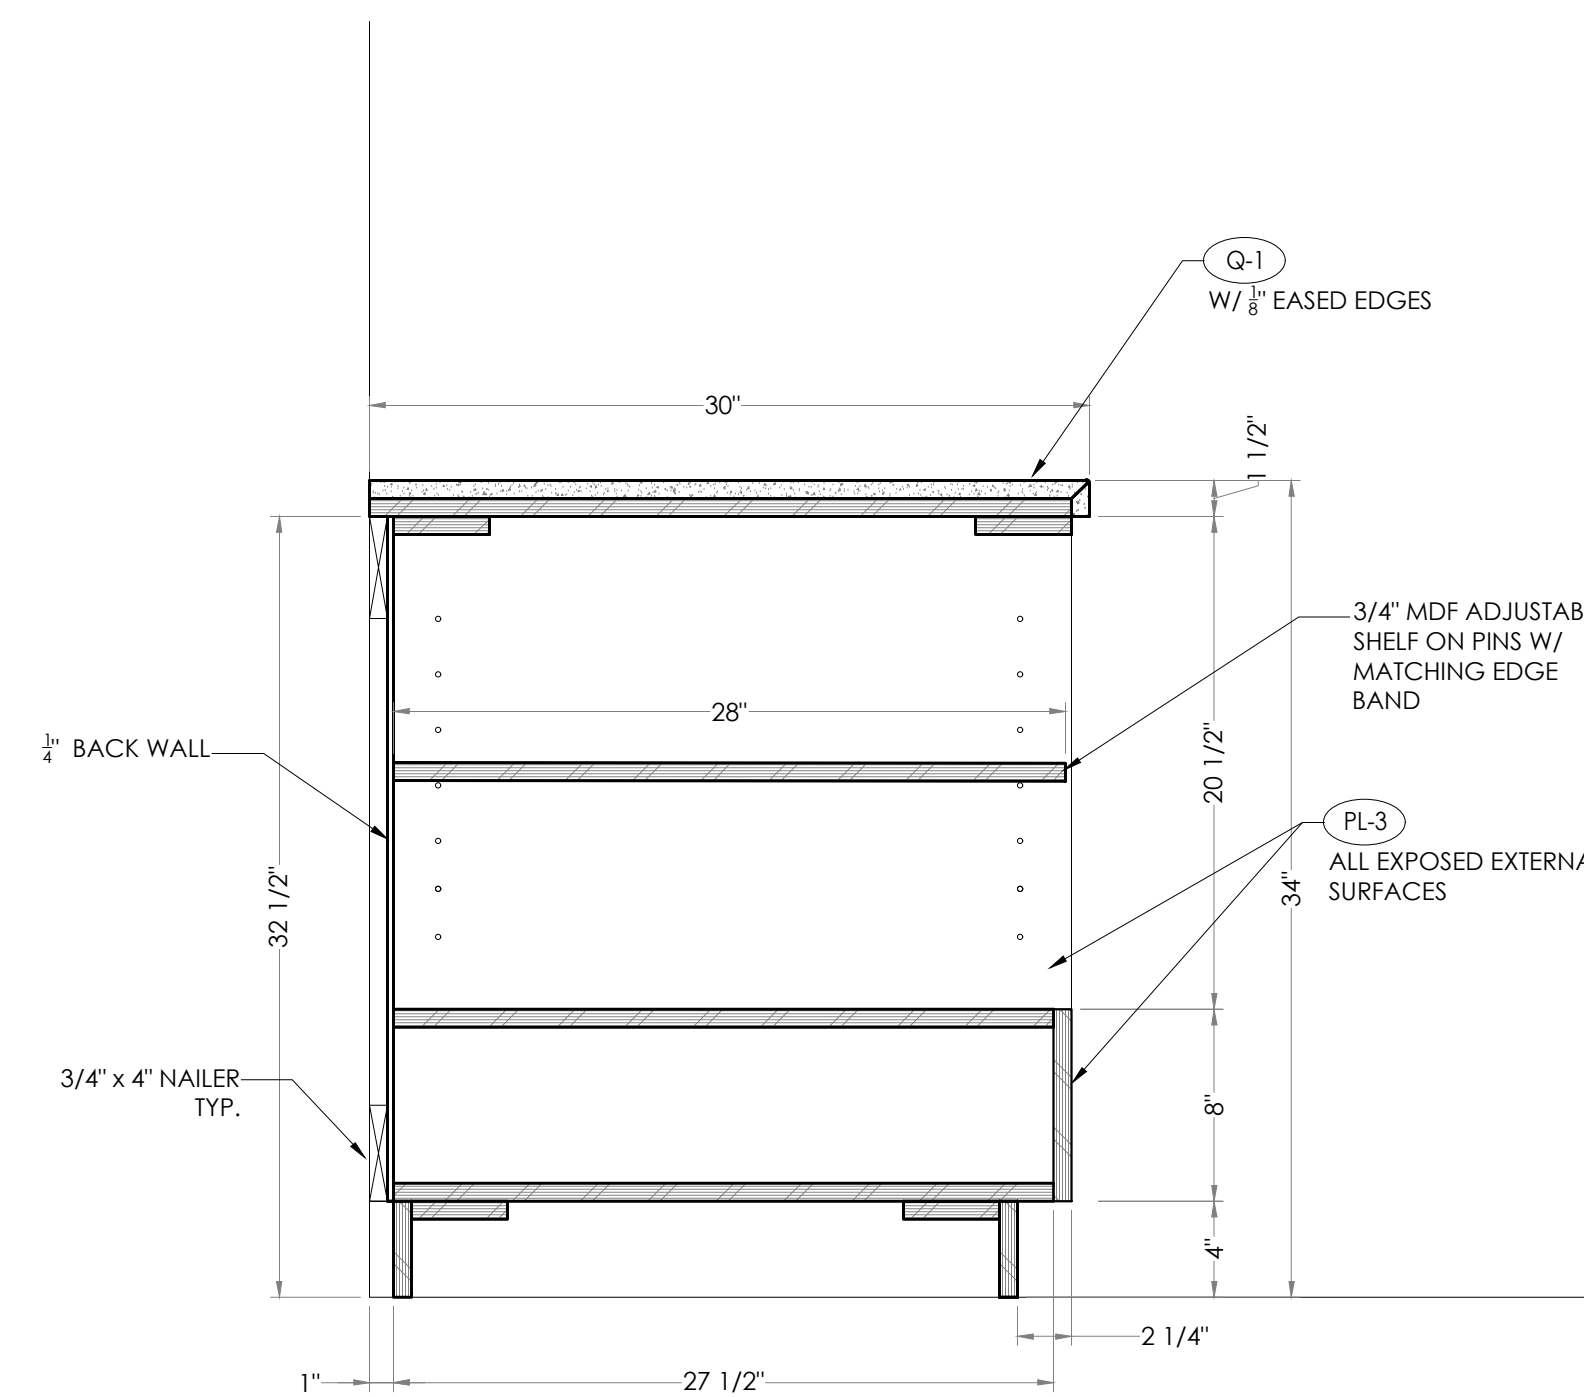

6 SECTION
112 SCALE: 1-1/2"=1'-0" @ 24"x36"

MATERIAL NOTES:
MATERIAL SPECIFICATIONS:


HARDWARE:

SHOP NOTES:

JOB NAME:
Hyatt House - Rea Farms
DRAWING NAME:
MILLWORK SHOP DWG'S
CONTRACTOR:
BMC Group
ARCHITECT:
ODa


REVISION	DATE

DRAWN BY:
GK
DATE DRAWN:
DATE SUBMITTED:
DRAWING NO.
112

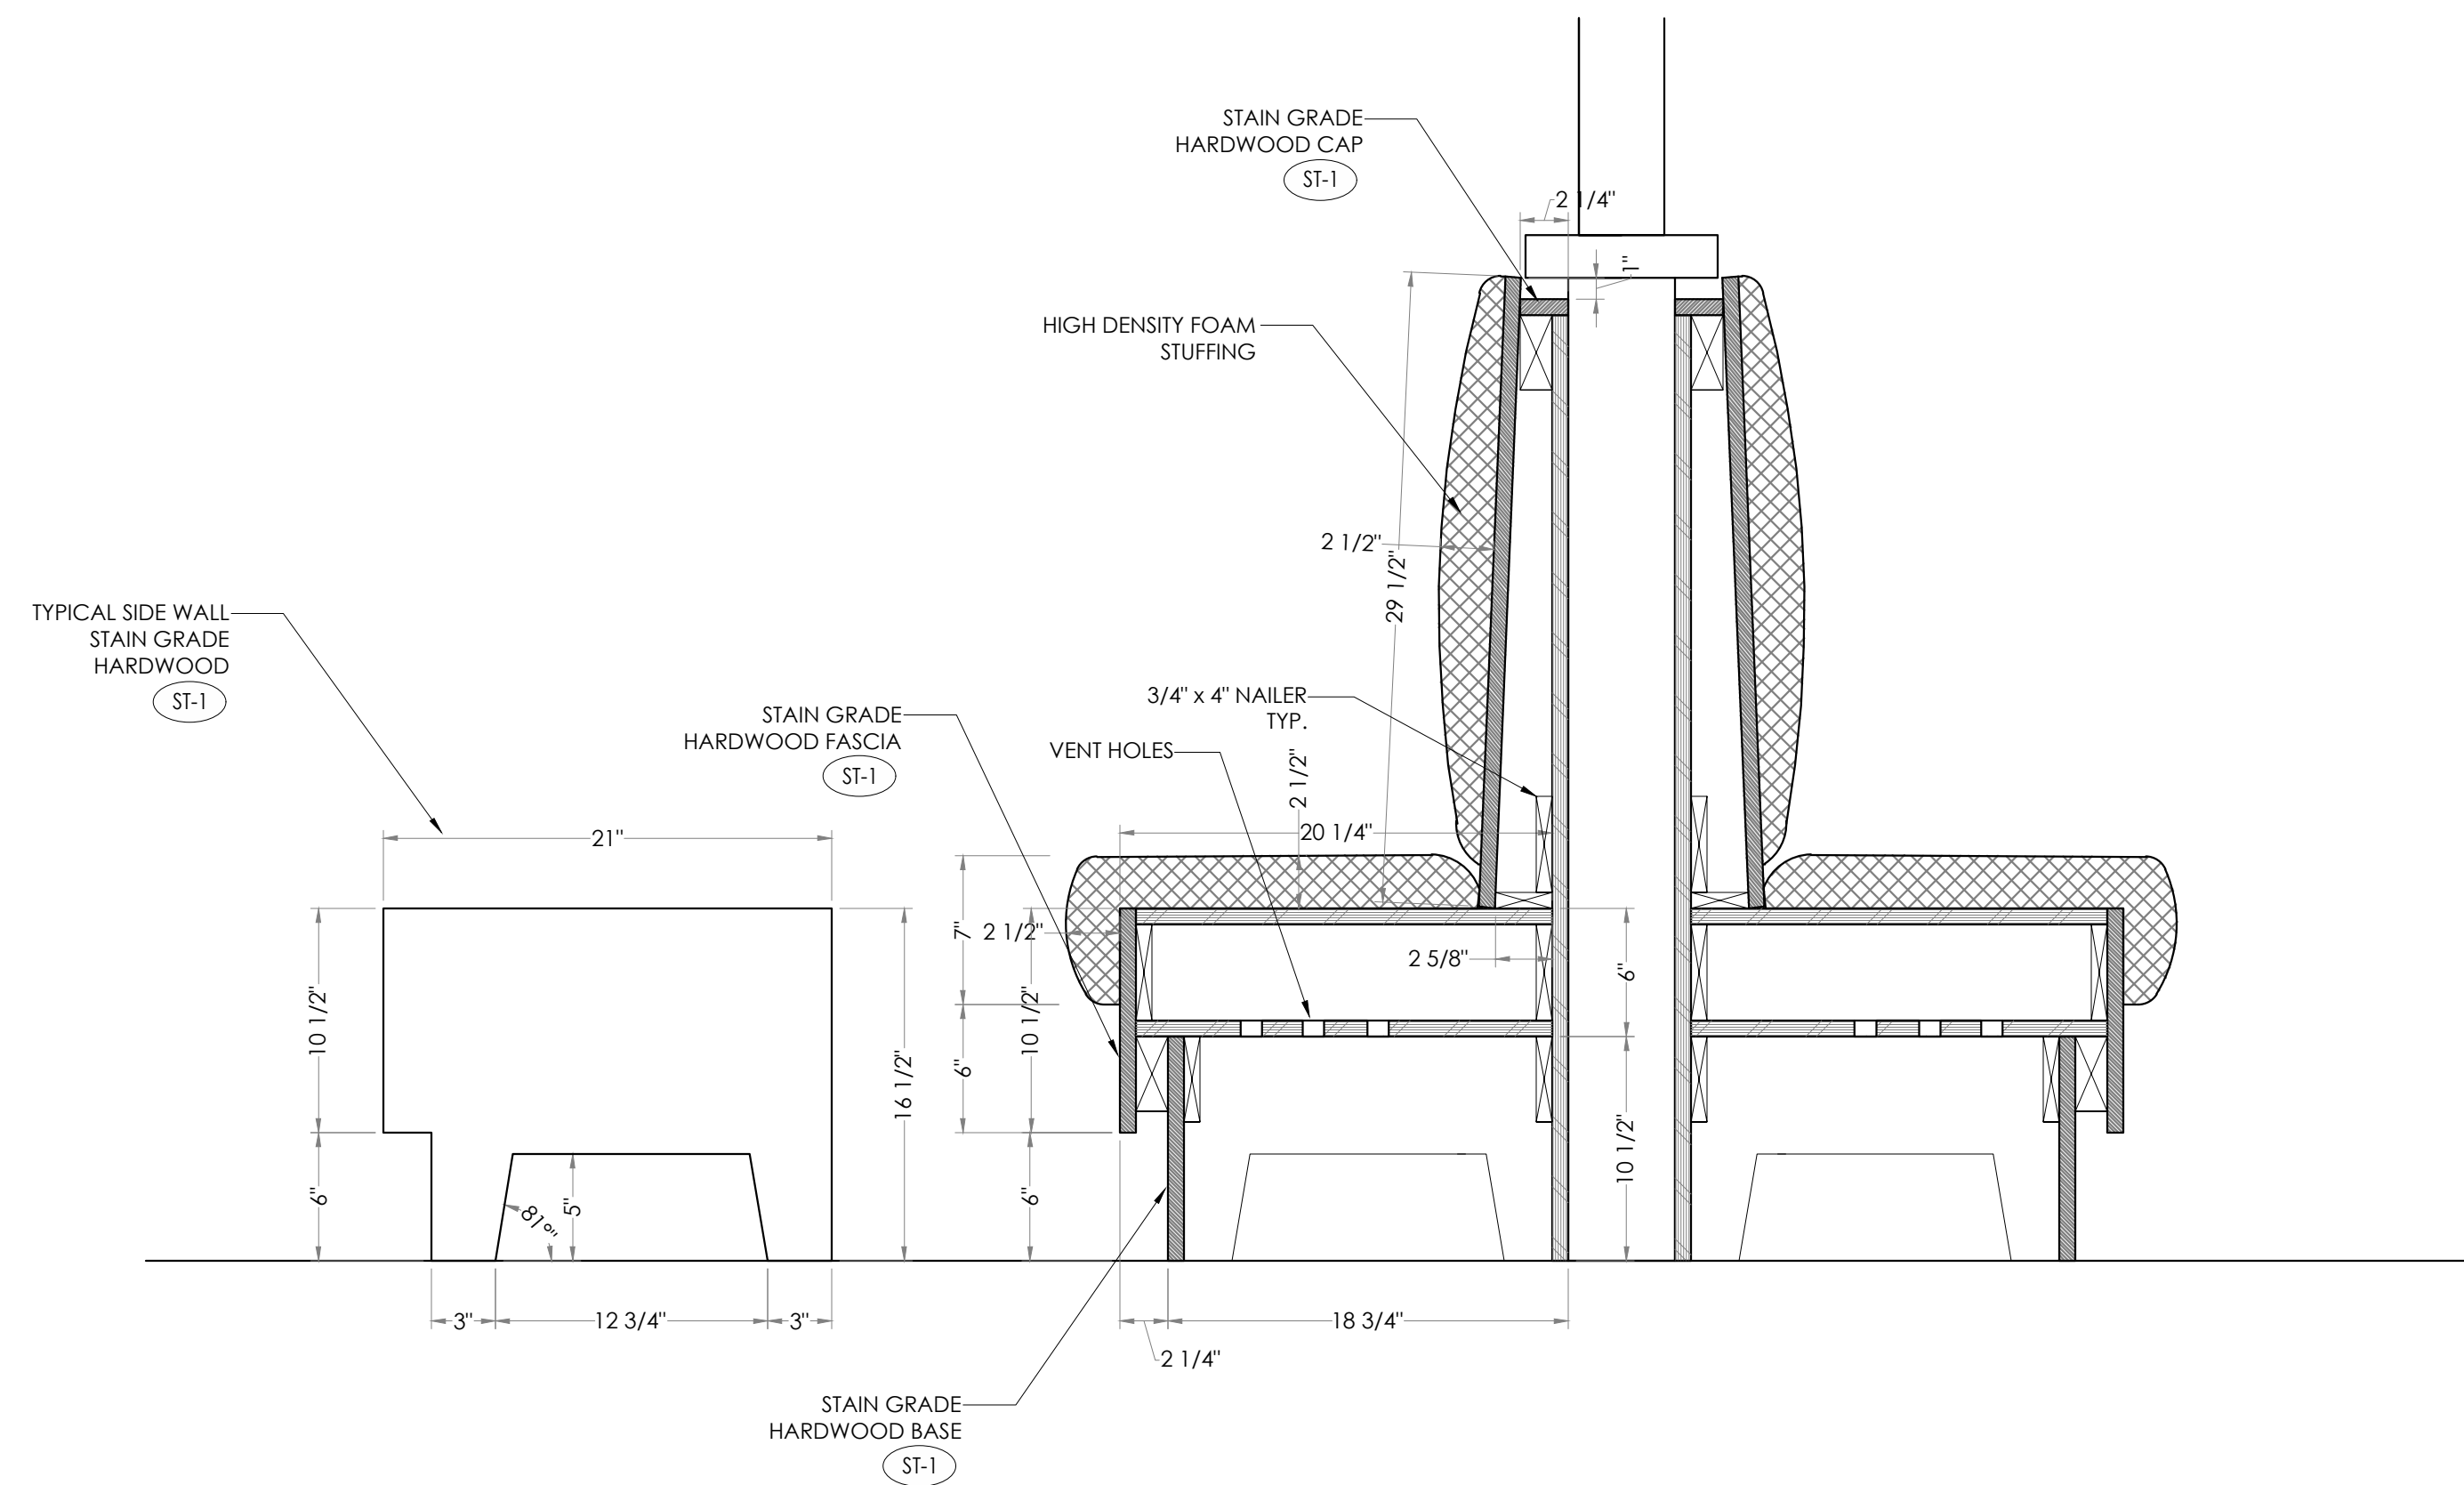


1 SECTION
114

SCALE: 1-1/2"=1'-0" @ 24"x36"

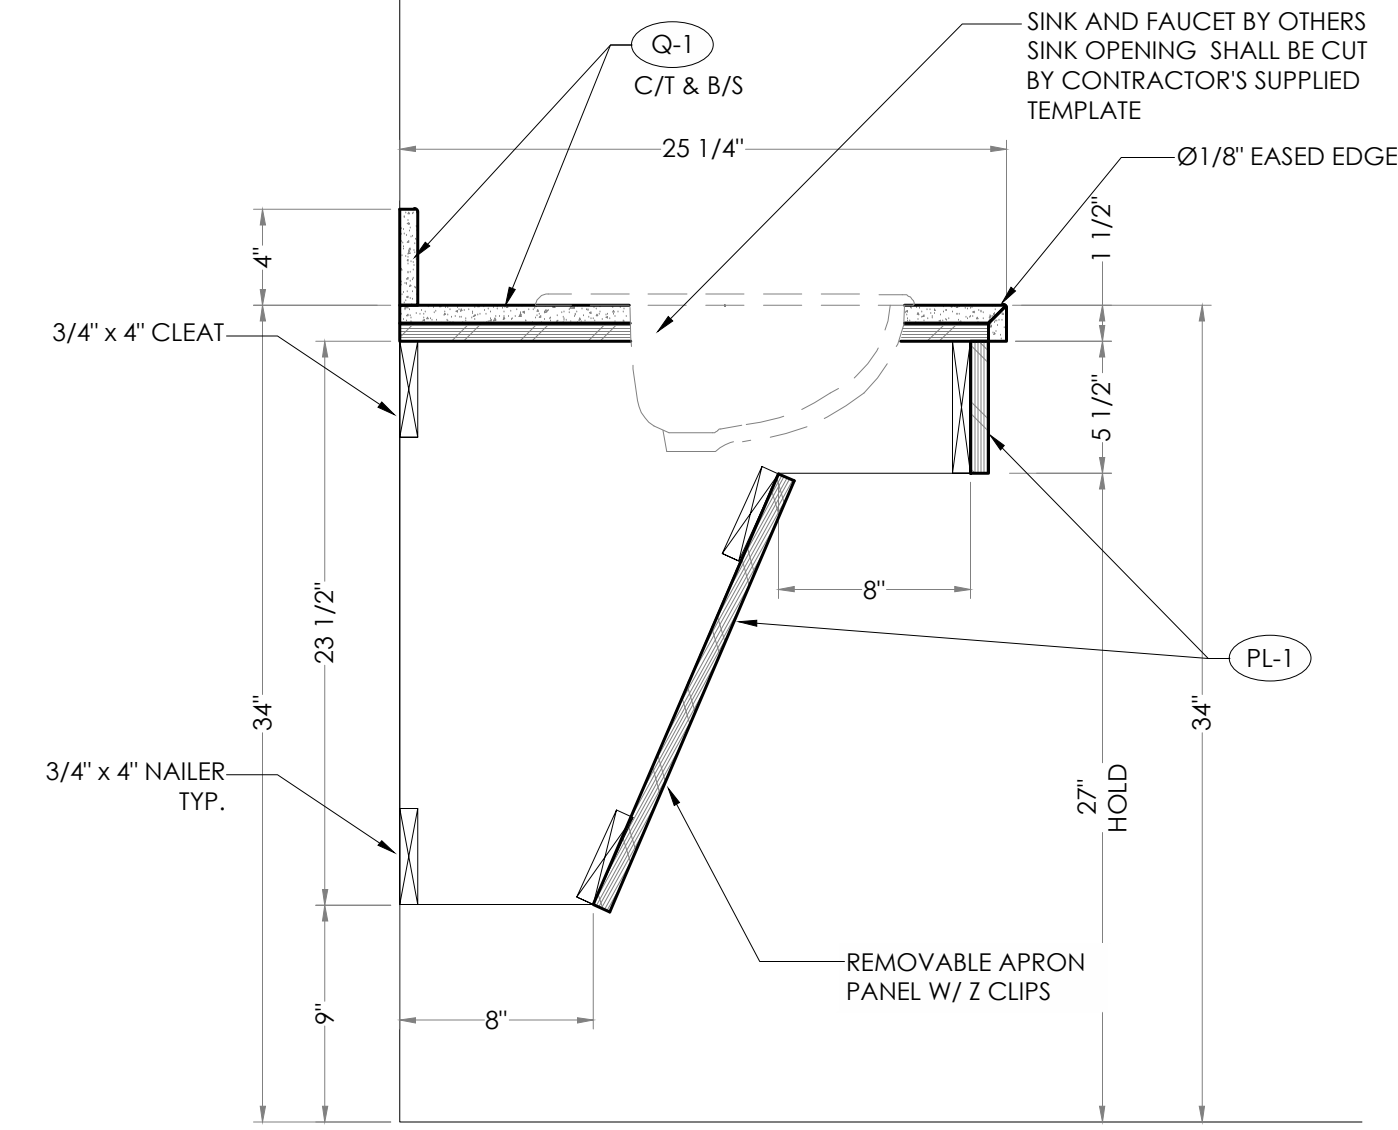

2 SECTION
114

SCALE: 1-1/2"=1'-0" @ 24"x36"

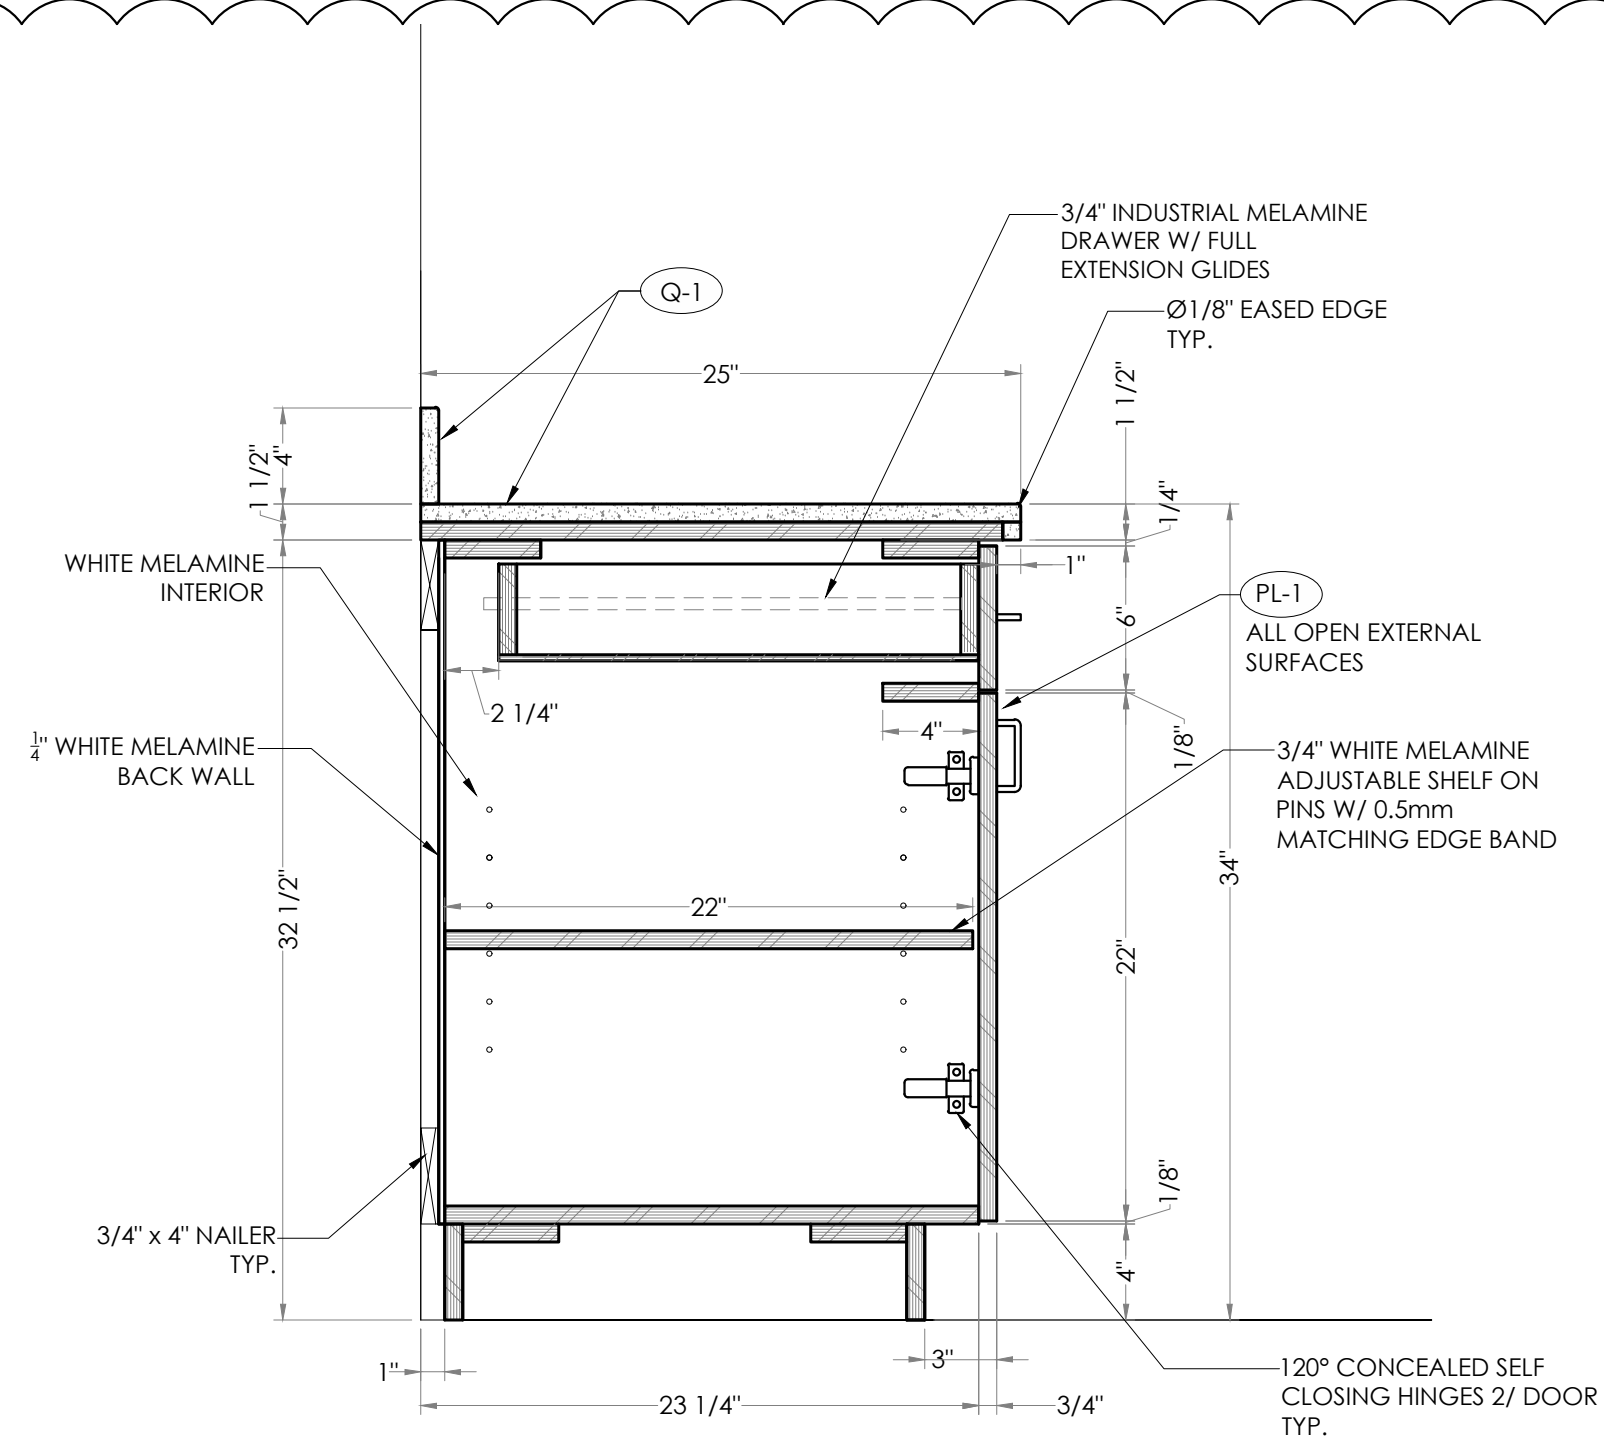

3 SECTION
114

SCALE: 1-1/2"=1'-0" @ 24"x36"

MATERIAL NOTES:

MATERIAL SPECIFICATIONS:

HARDWARE:

SHOP NOTES:

JOB NAME:
Hyatt House - Rea Farms

DRAWING NAME:
MILLWORK SHOP DWG's

CONTRACTOR:
BMC Group
ARCHITECT:
ODa

REVISION	DATE

DRAWN BY:
GK
DATE DRAWN:
DATE SUBMITTED:

DRAWING NO.
114